


Appendix C: Site Plan

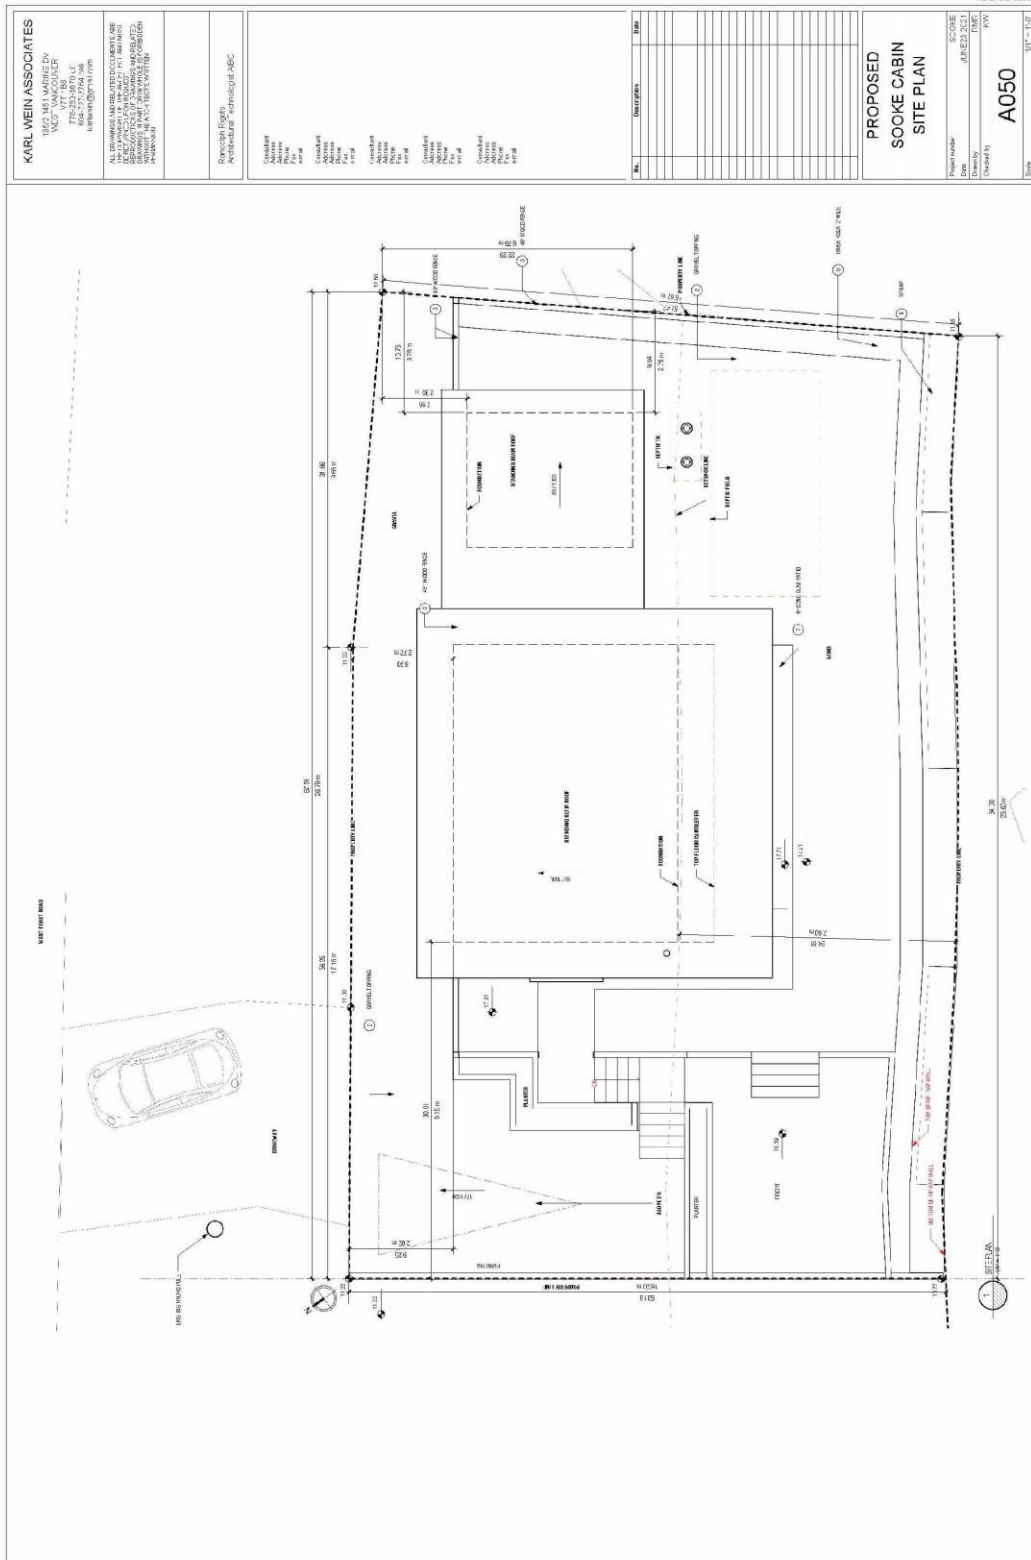

KARL WEIN ASSOCIATES
 1100 WEST 10TH AVENUE
 VANCOUVER, BC
 V6H 3G9
 TEL: 604-273-8888
 FAX: 604-273-8889
 WWW.KWASSOCIATES.COM

Project Name:
 PROPOSED SOOKE CABIN

Client:
 ABC

Address:
 12345 Main St
 Vancouver, BC
 V6A 1A1

Site Area:
 1000 sq. ft.

Project Area:
 500 sq. ft.

Scale:
 1" = 10'

No.	Description	Area
1		
2		
3		
4		
5		
6		
7		
8		
9		
10		

PROPOSED SOOKE CABIN SITE PLAN

Project Number: A050
 Date: JUNE 22, 2021
 Scale: 1" = 10'