

STUDIO 531 ARCHITECTS INC.
546 HERALD STREET, VICTORIA BC V8W 1S6
(250) 384 2131 info@studio531.ca

ALL DRAWINGS AND RELATED DOCUMENTS ARE THE COPYRIGHT PROPERTY OF STUDIO 531 ARCHITECTS INC. AND MUST BE RETURNED UPON REQUEST. THIS DRAWING CANNOT BE USED, MODIFIED OR COPIED WITHOUT THE EXPRESSED WRITTEN CONSENT OF THE ARCHITECT. REPRODUCTIONS OF DRAWINGS AND RELATED DOCUMENTS IN PART OR IN WHOLE IS FORBIDDEN WITHOUT THE ARCHITECT'S WRITTEN PERMISSION.

NOTES

NOT FOR CONSTRUCTION

ISSUE

01 ISSUED FOR DISCUSSION 240530

CLIENT

CRD

CONSULTANTS

STAKEHOLDERS

PROFESSIONAL SEAL

PROJECT


CRD FIELD OPERATIONS BUILDING

DRAWING TITLE


SITE PLAN

DRAWN BY	KD	CHECKED BY	RV
SCALE	1:200	DATE	2024-11-07

PROJECT NO.	SHEET NO.
24-326	A01_

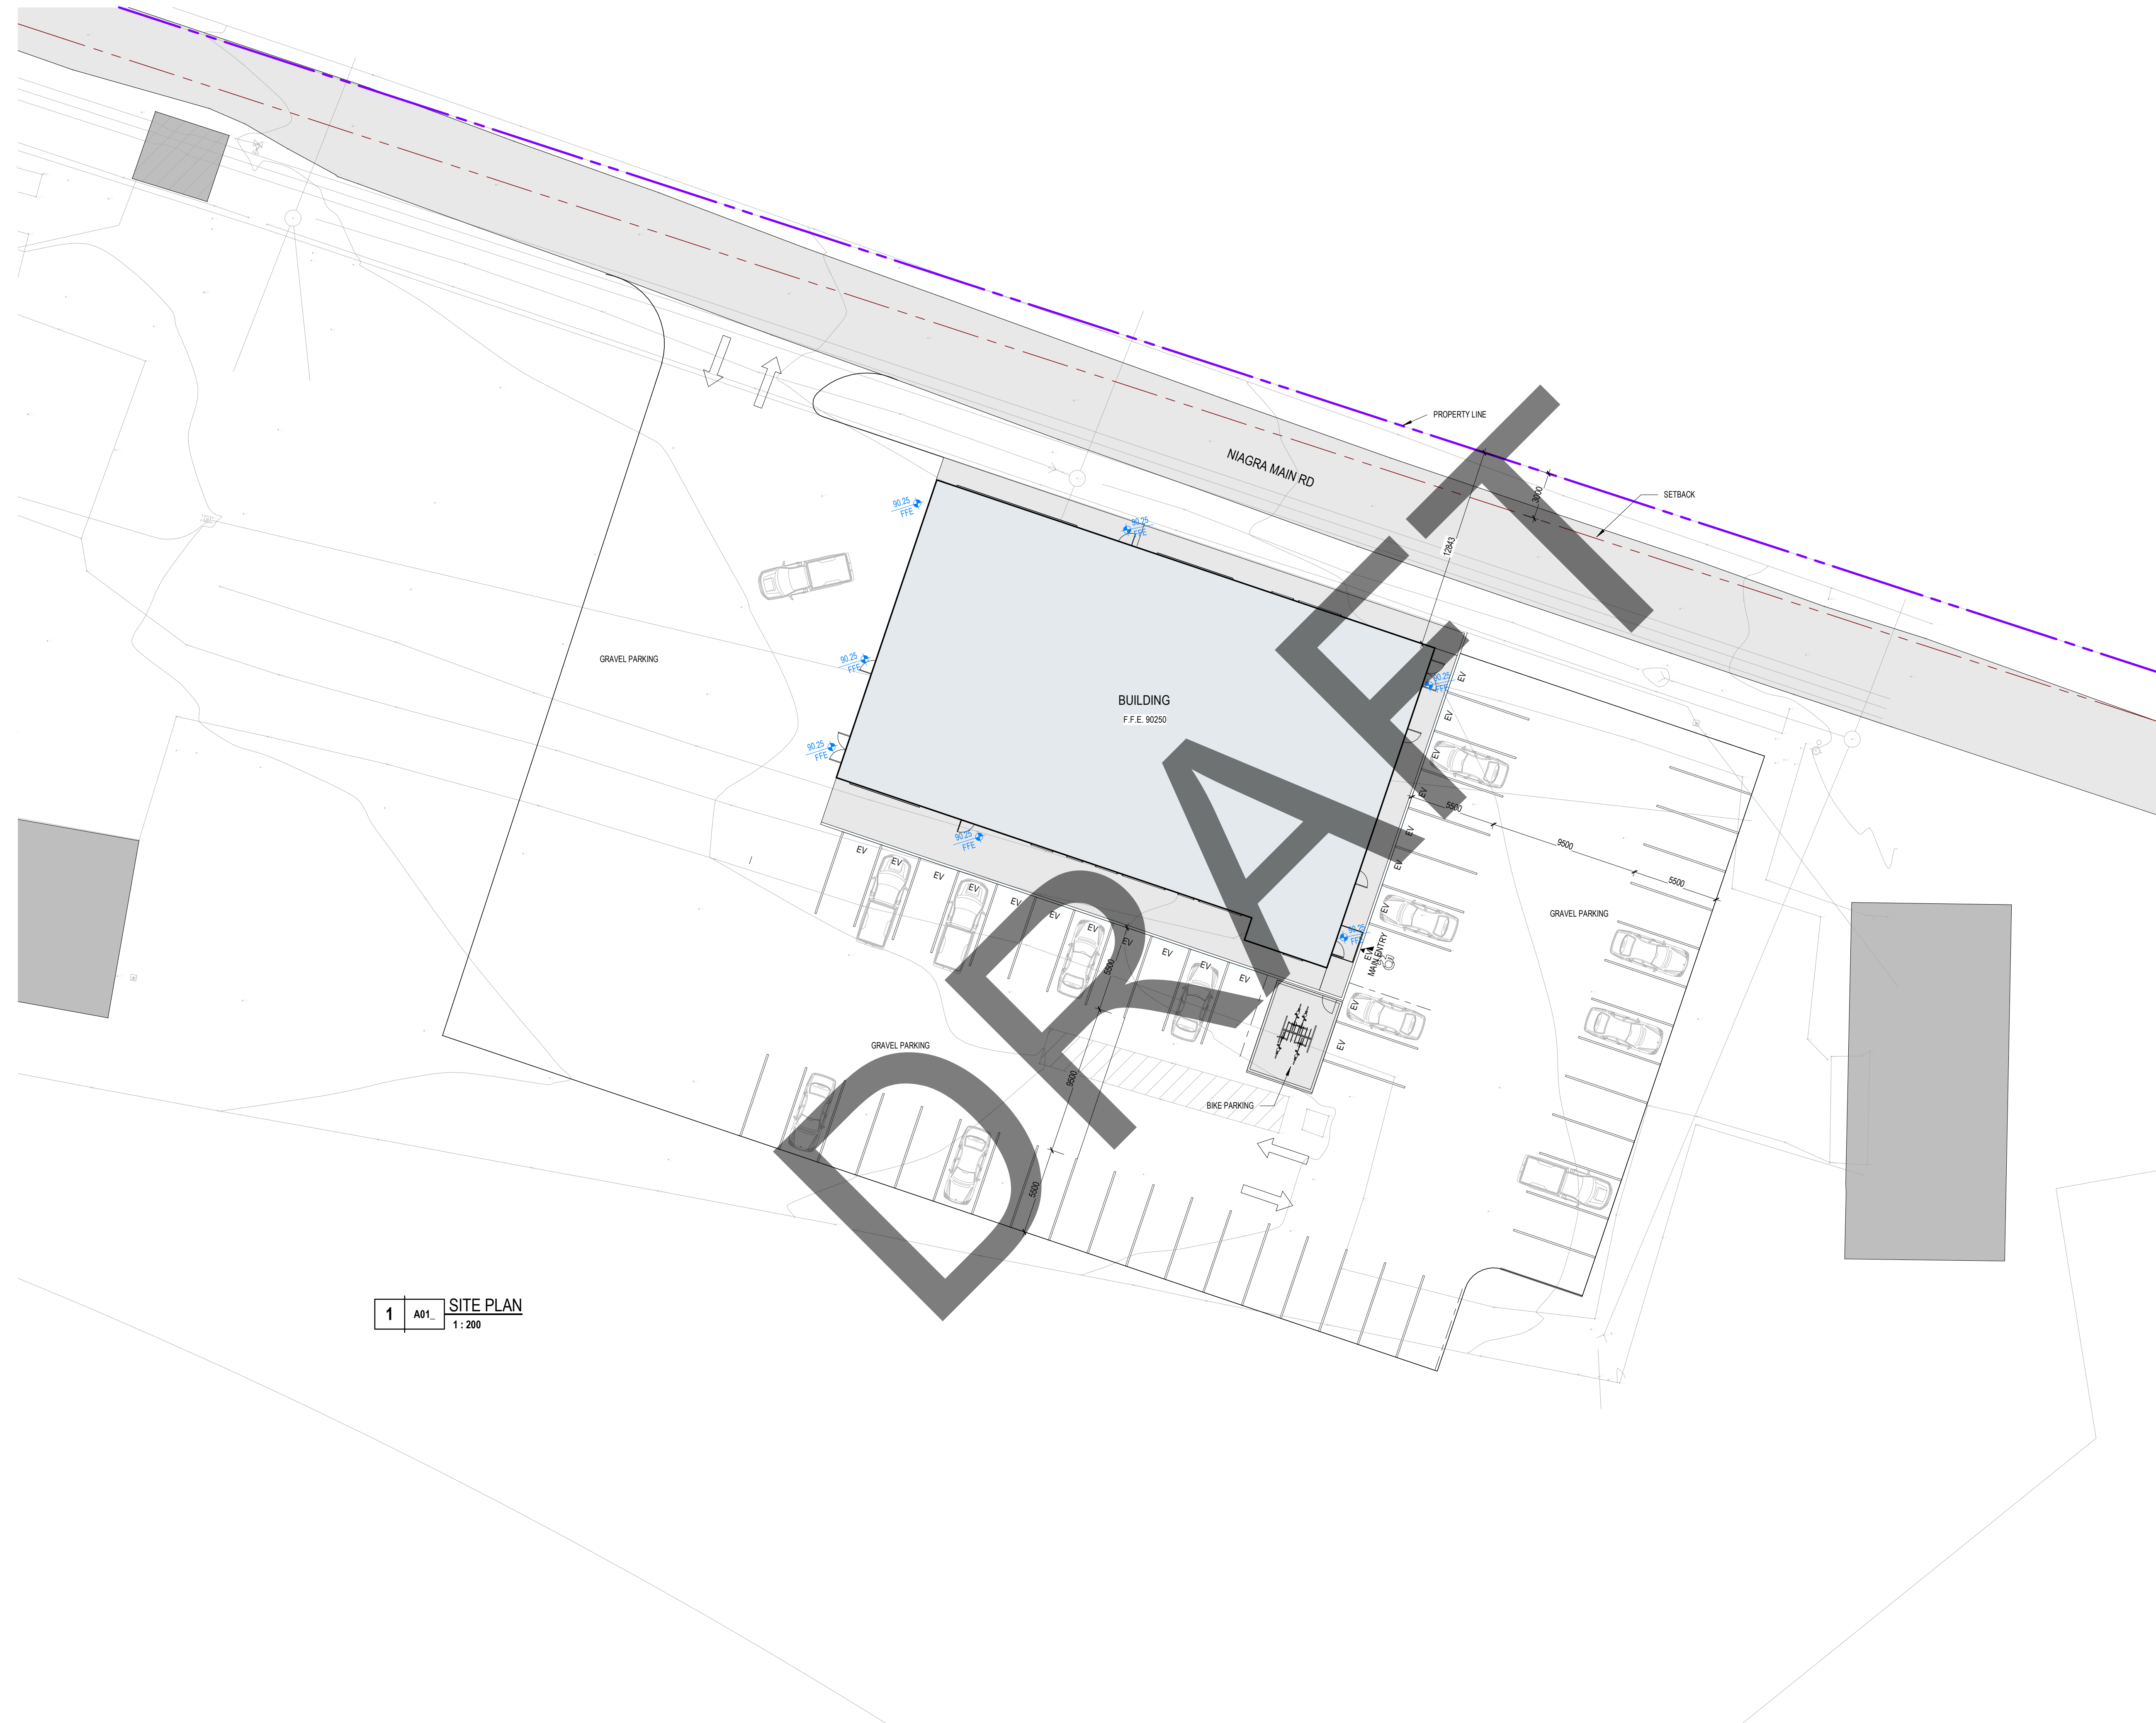

1 A01_ SITE PLAN
1:200

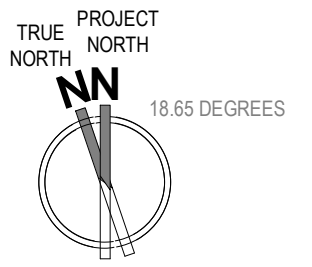

STUDIO 531 ARCHITECTS INC.
546 HERALD STREET, VICTORIA BC V8W 1S6
(250) 384 2131 info@studio531.ca

ALL DRAWINGS AND RELATED DOCUMENTS ARE THE COPYRIGHT PROPERTY OF STUDIO 531 ARCHITECTS INC. AND MUST BE RETURNED UPON REQUEST. THIS DRAWING CANNOT BE USED, MODIFIED OR COPIED WITHOUT THE EXPRESSED WRITTEN CONSENT OF THE ARCHITECT. REPRODUCTIONS OF DRAWINGS AND RELATED DOCUMENTS IN PART OR IN WHOLE IS FORBIDDEN WITHOUT THE ARCHITECT'S WRITTEN PERMISSION.

NOTES
NOT FOR CONSTRUCTION

ISSUE
01 ISSUED FOR DISCUSSION 240530

CLIENT
CRD

CONSULTANTS

STAKEHOLDERS

PROFESSIONAL SEAL


PROJECT
CRD FIELD OPERATIONS BUILDING

DRAWING TITLE


FLOOR PLANS

DRAWN BY KD CHECKED BY RV
SCALE 1:100 DATE 2024-11-07

PROJECT NO. SHEET NO.
24-326 A02_

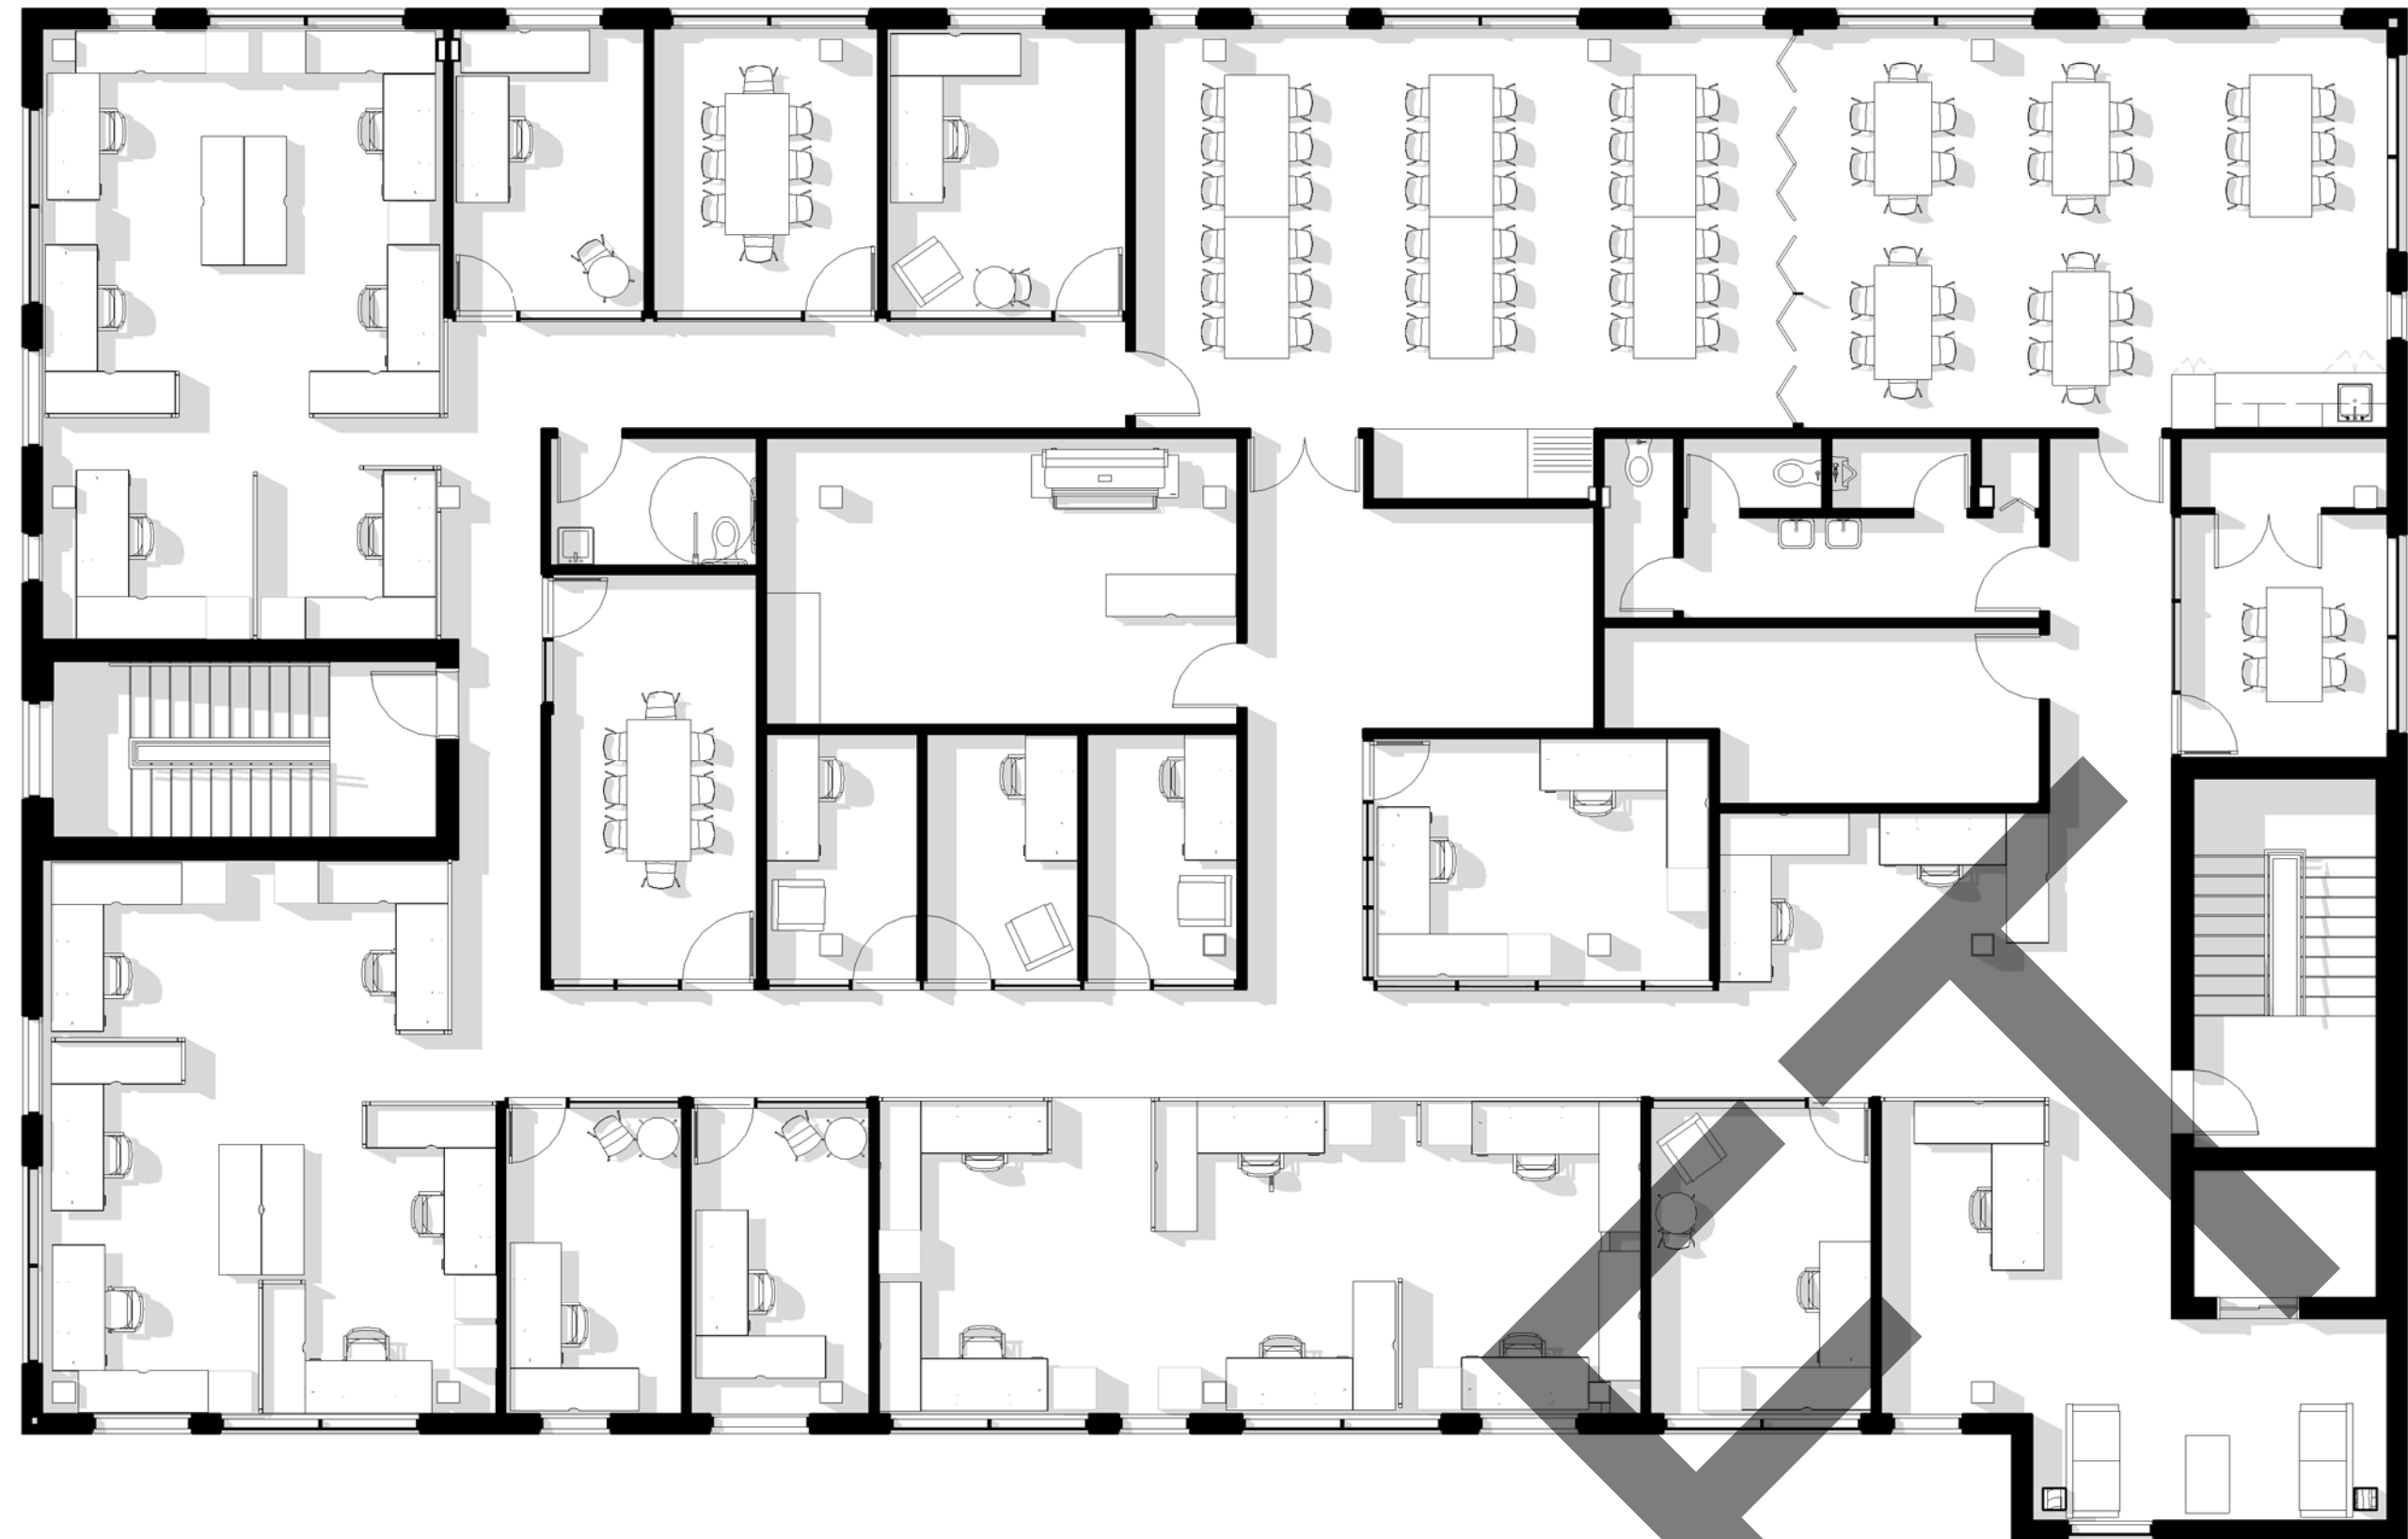

2 A02 LEVEL 2
1:100

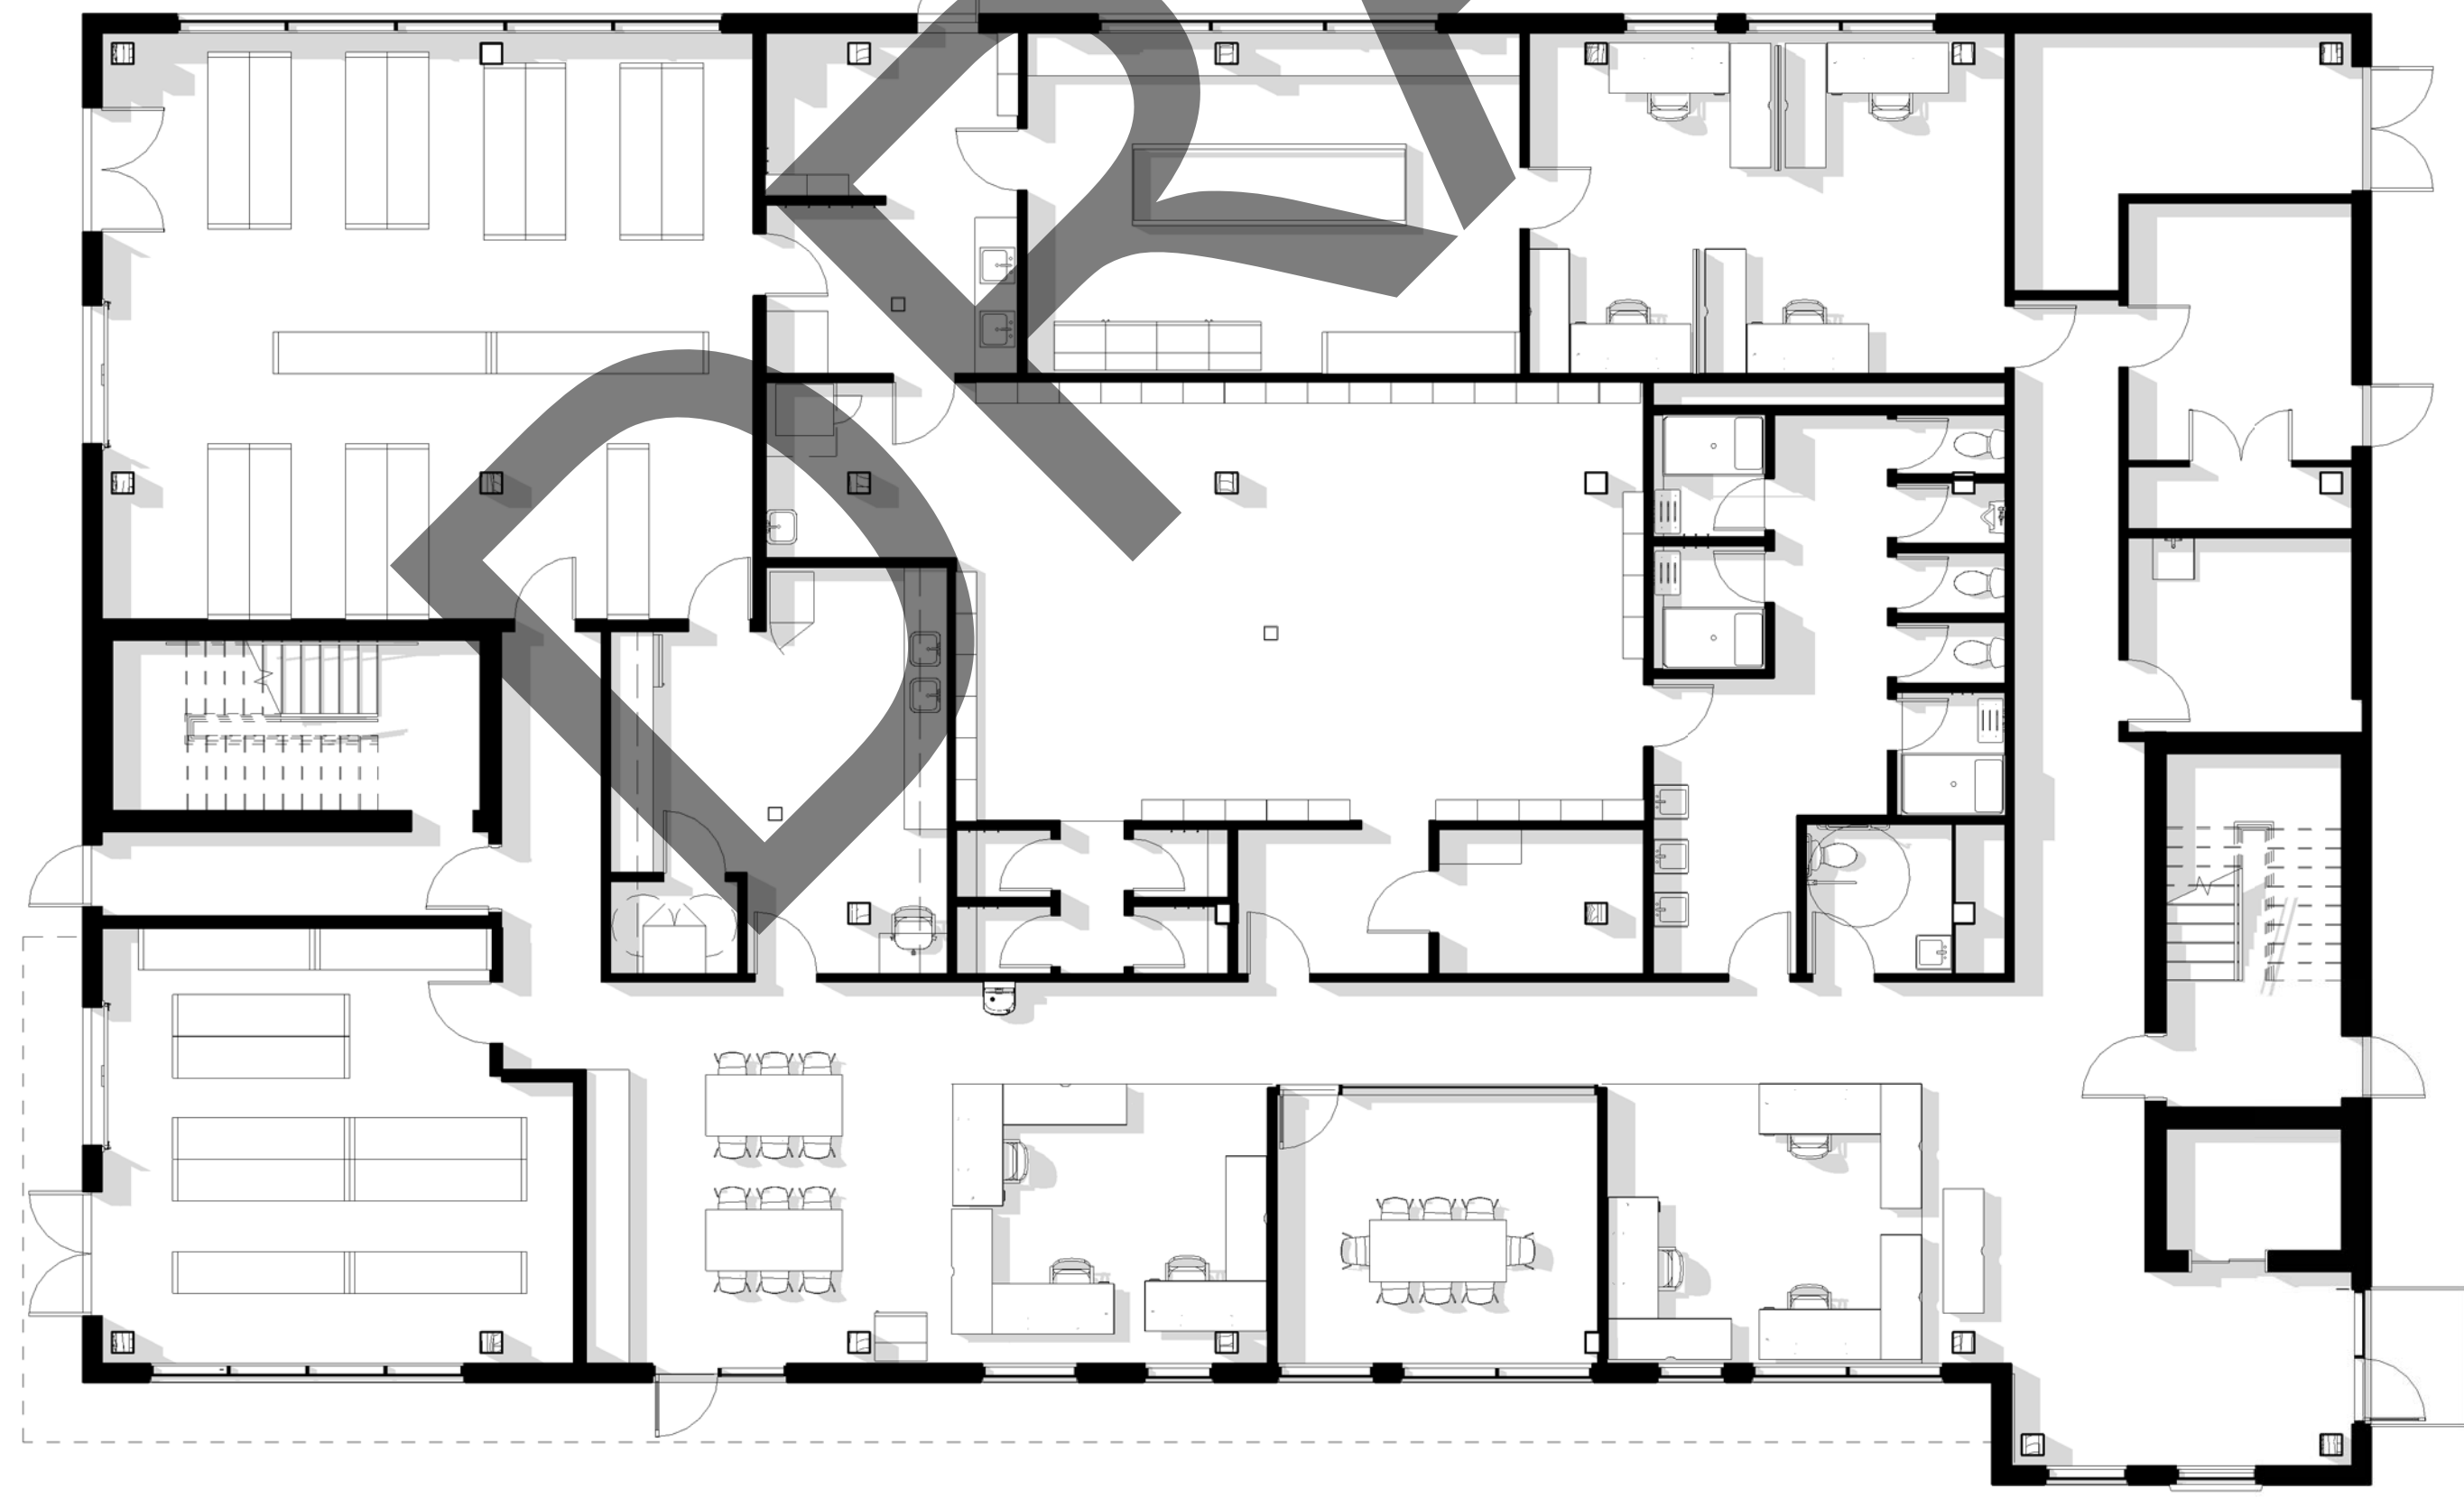

1 A02 LEVEL 1
1:100

