


Appendix B: Revised Development Proposal

 

DRAWING INDEX	
DWG NO	REV
T-1	4
G-1	4
A-1	4
A-2	4
A-3	4
A-4	4
A-5	4
A-6	4
A-7	4
S-1	4
S-2	4
S-3	4
E-1	4
E-2	4
E-3	4
E-4	4
E-5	4
E-6	4
E-7	4
E-8	4

LATTITUDE: N 49° 04' 15.0"
LONGITUDE: W 123° 07' 44.2"
NAD 83

SITE INFORMATION

SITE ID: W5293

SITE NAME: WILLIS POINT


SITE ADDRESS: 8933 WILLIS POINT RD
VICTORIA, BC


LEGAL DESCRIPTION: PID 027272418
T80


SITE CONFIGURATION: PAWLAND - TRI-POLE

APPLICANT: ROGERS COMMUNICATIONS
CANADA INC. 1800-47710
KINGSWAY BURNABY BC
V3H 1W4


 <small> 1800-477-1000 1800-477-1000 1800-477-1000 1800-477-1000 </small>	W5293 WILLIS POINT 8933 WILLIS POINT RD VICTORIA BC V8N 1C4	TITLE SHEET T-1	PERMIT TO PRACTICE CORE ONE CONSULTING NAME: _____ SIGNATURE: _____ DATE: _____ PERMIT NUMBER: 1000390 ENGINEERS AND GEOSCIENTISTS BRITISH COLUMBIA	W5293 WILLIS POINT 8933 WILLIS POINT RD VICTORIA BC V8N 1C4	TITLE SHEET T-1	PERMIT TO PRACTICE CORE ONE CONSULTING NAME: _____ SIGNATURE: _____ DATE: _____ PERMIT NUMBER: 1000390 ENGINEERS AND GEOSCIENTISTS BRITISH COLUMBIA	W5293 WILLIS POINT 8933 WILLIS POINT RD VICTORIA BC V8N 1C4	TITLE SHEET T-1

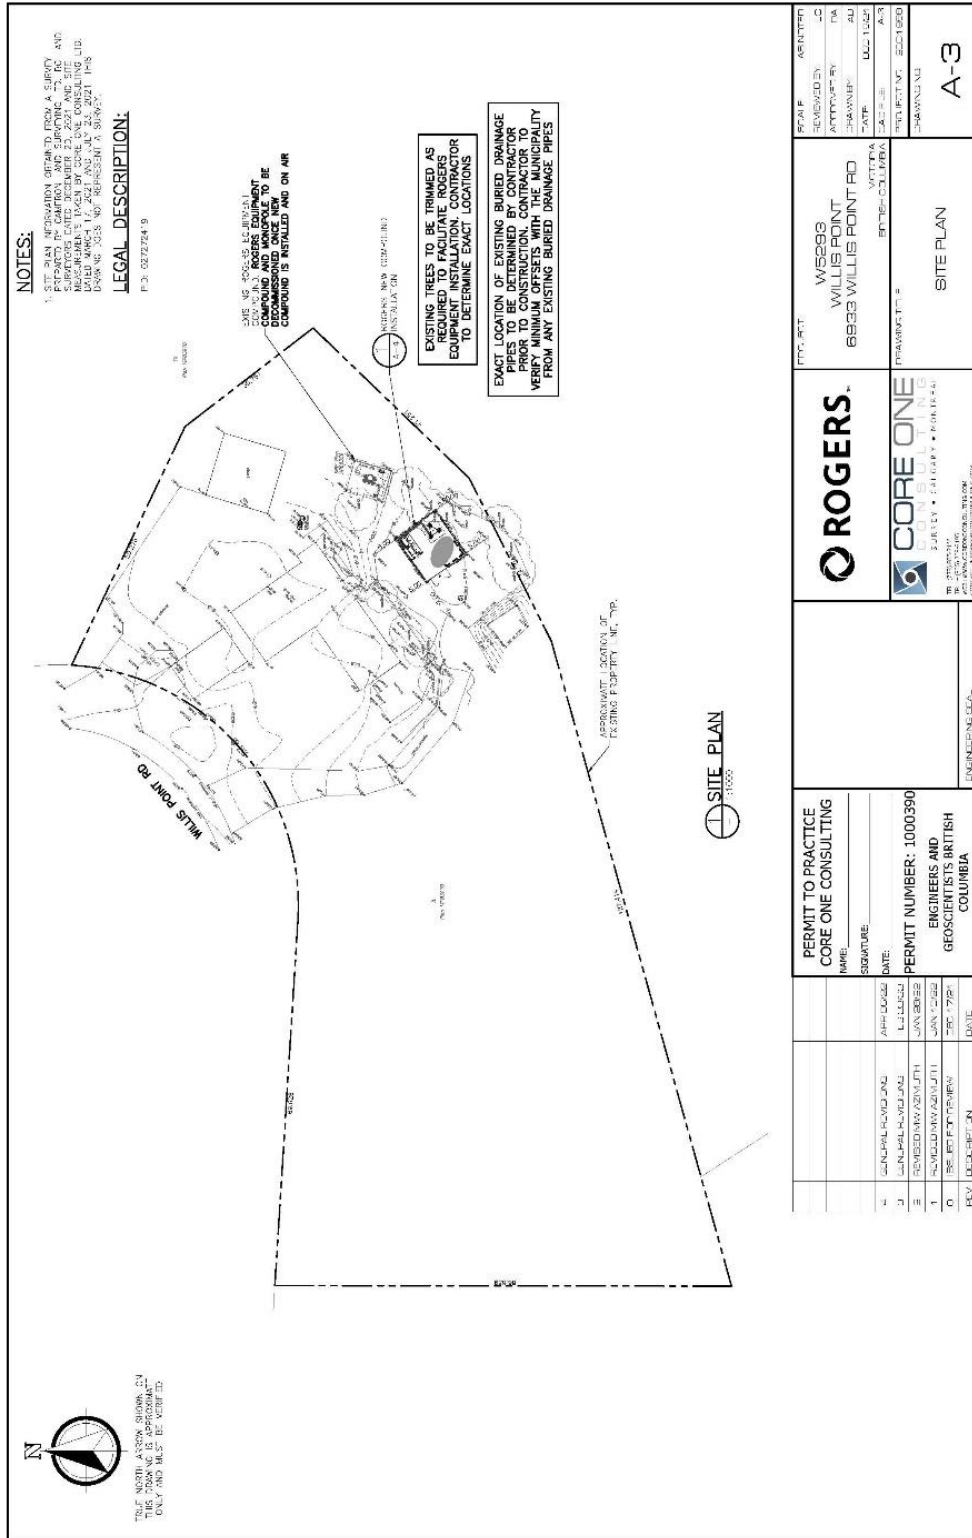

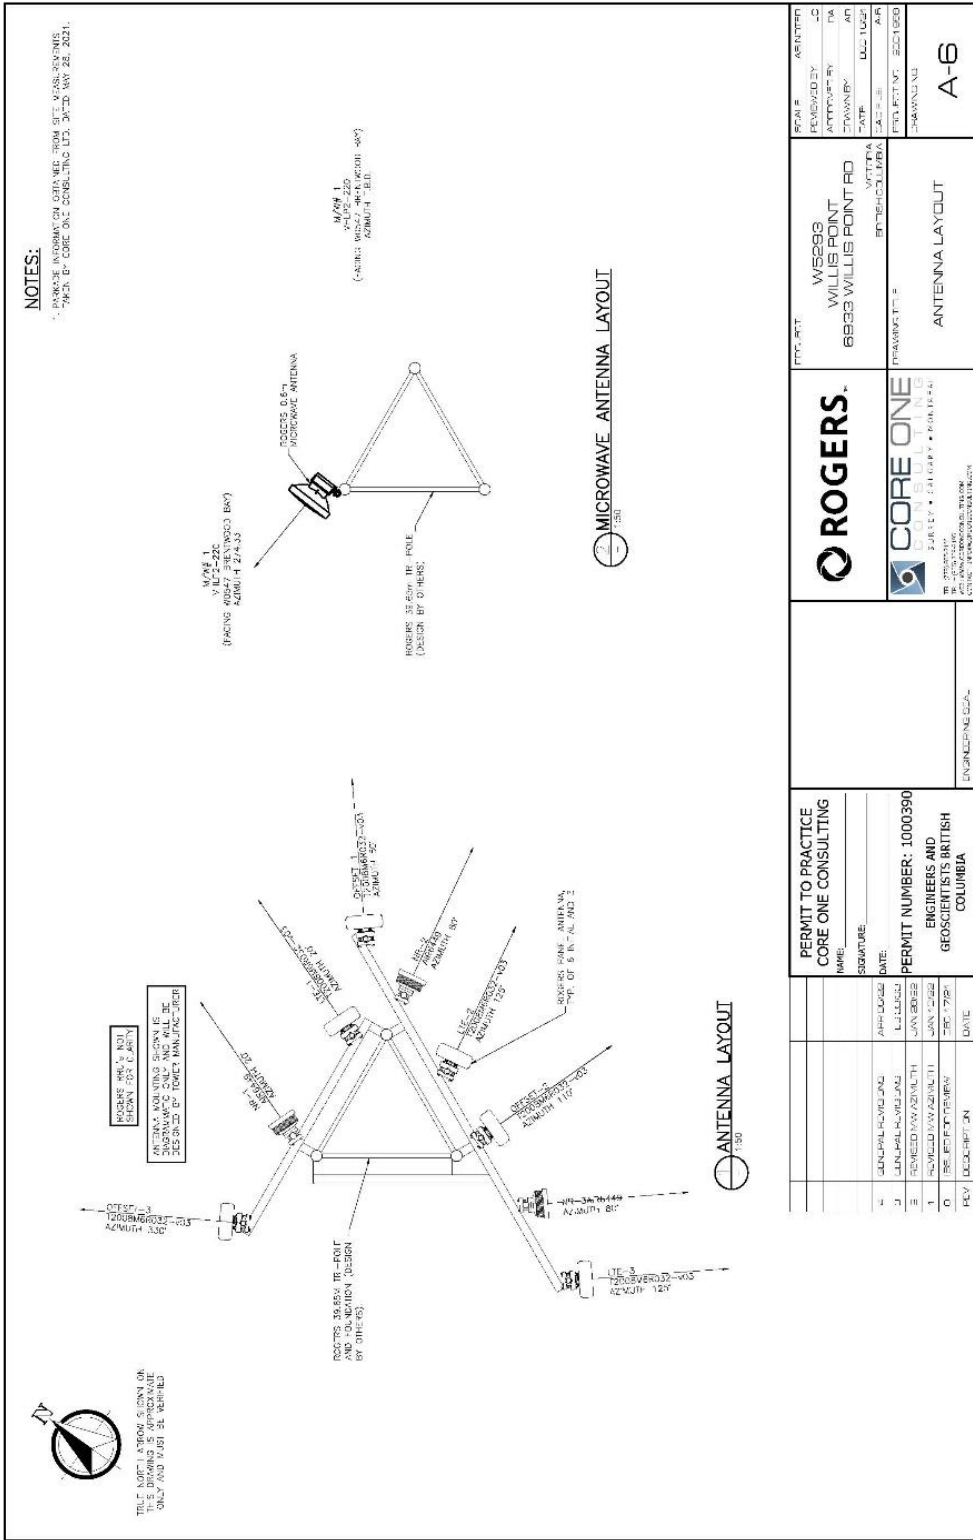

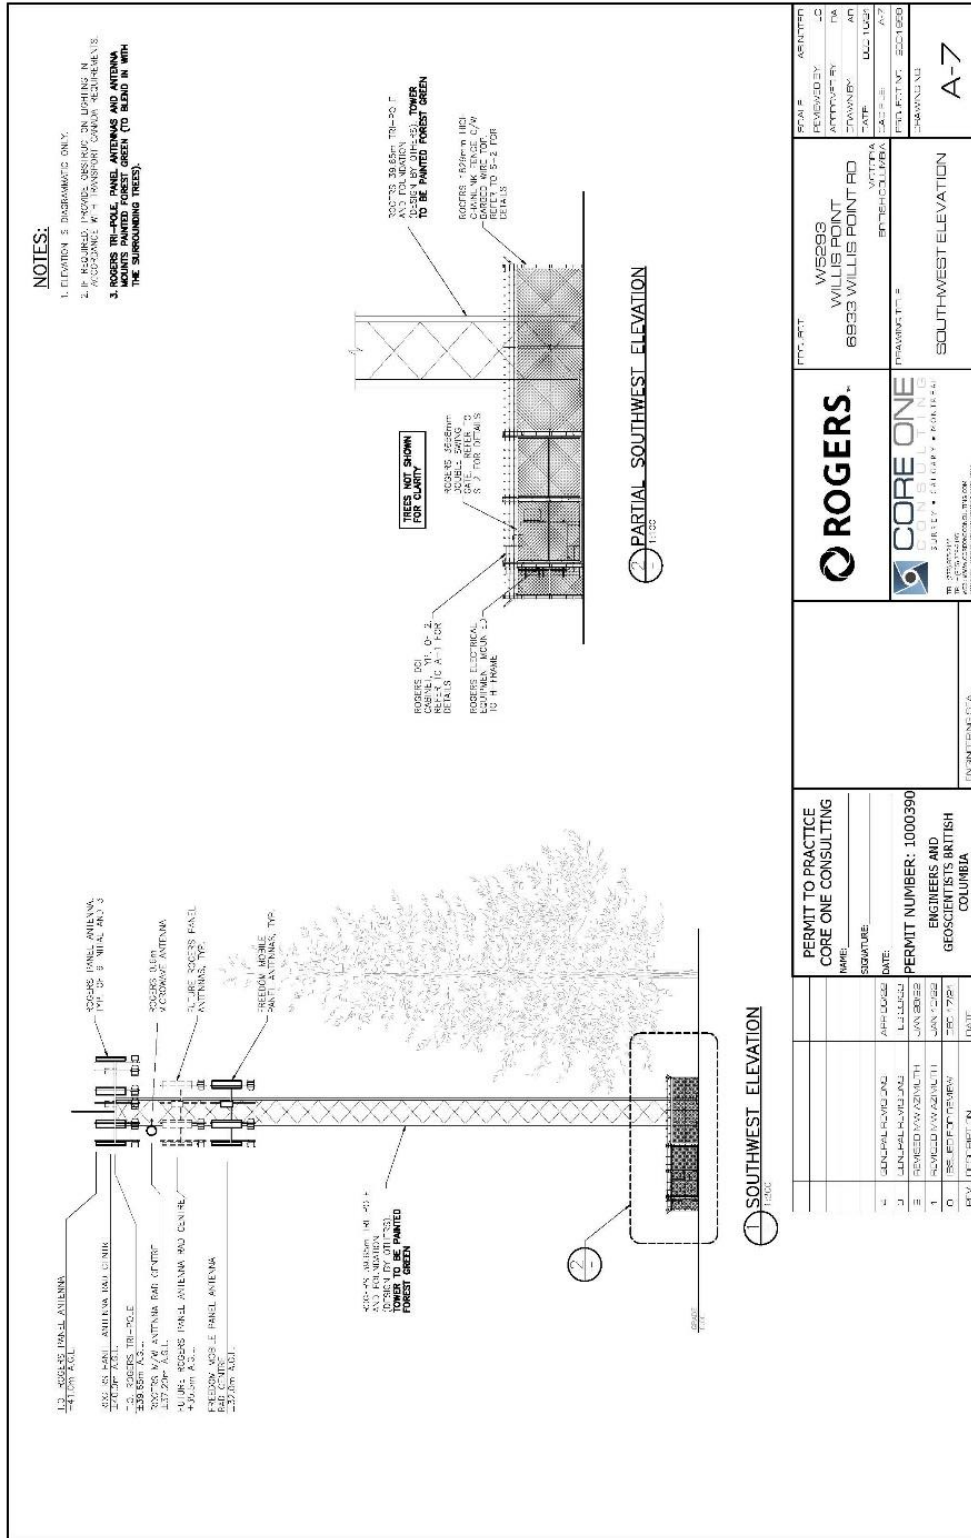

PERMIT TO PRACTICE CORE ONE CONSULTING NAME: _____ SIGNATURE: _____ DATE: _____ PERMIT NUMBER: 1000390 ENGINEERS AND GEOSCIENTISTS BRITISH COLUMBIA		PROJECT: 2001850 DRAWING: A-7 SHEET: 1 OF 1	
WILLIS POINT 6933 WILLIS POINT RD VICTORIA BRITISH COLUMBIA		SOUTH-WEST ELEVATION	
CORE ONE CONSULTING 2 FURLEY + GILBERT PARKWAY VICTORIA, BRITISH COLUMBIA V8N 1A1 TEL: 250-383-1111 WWW.COREONECONSULTING.COM		ENGINEER: M. SCA...	

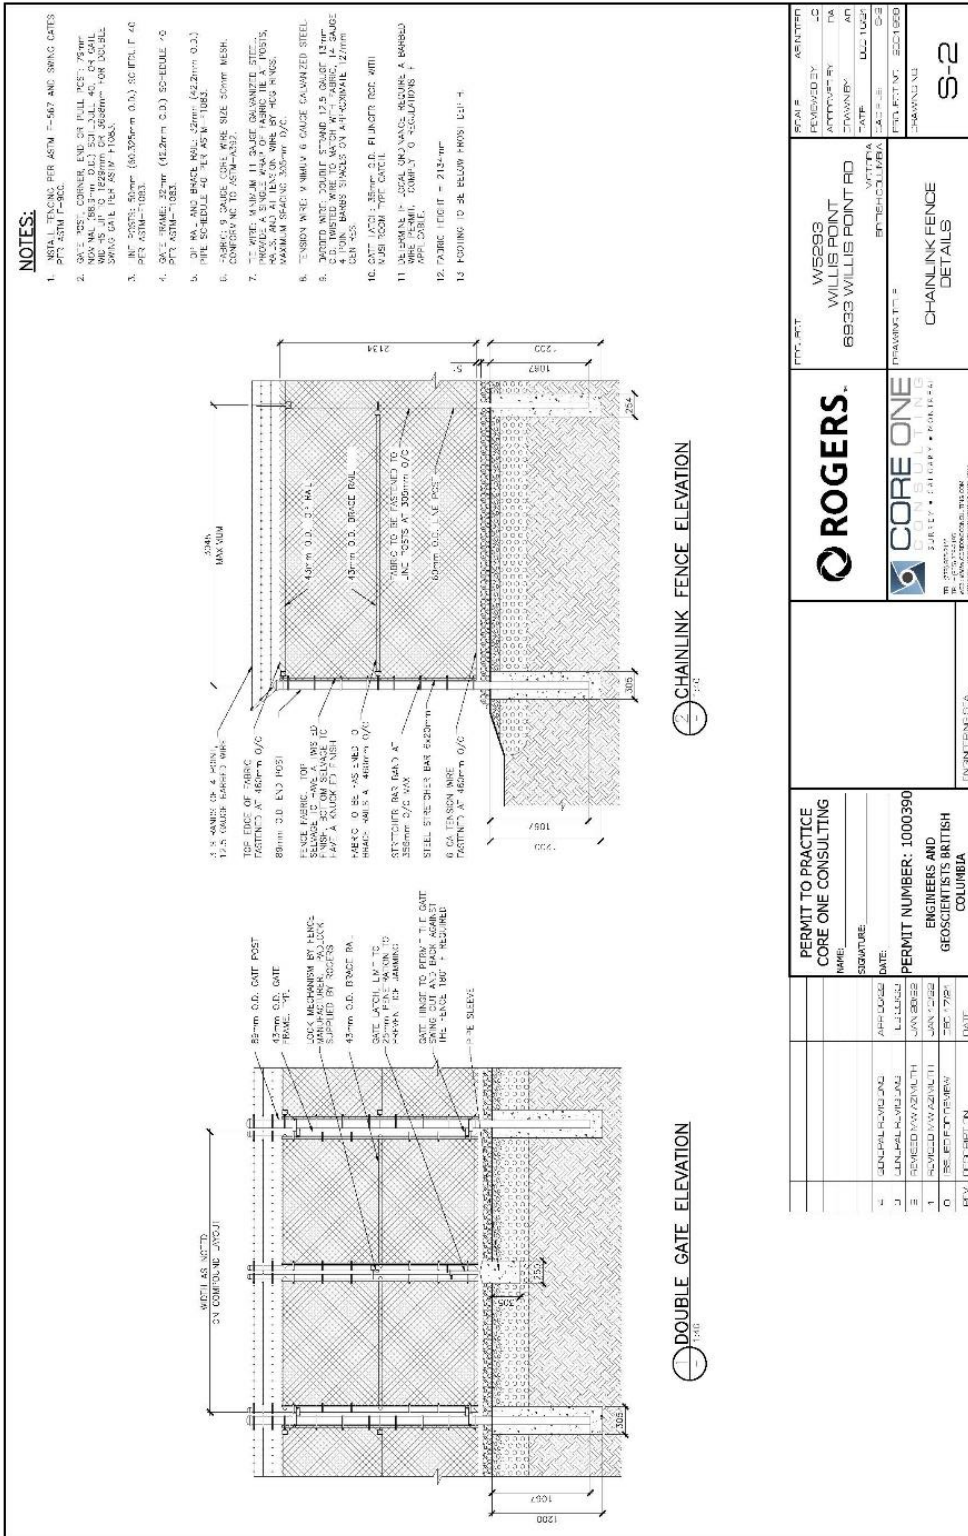

PERMIT TO PRACTICE CORE ONE CONSULTING NAME: _____ SIGNATURE: _____ DATE: _____ PERMIT NUMBER: 1000390 ENGINEERS AND GEOSCIENTISTS BRITISH COLUMBIA		PROJECT: 2021050 DRAWING: S-2 CHAINLINK FENCE DETAILS	
WILLIS POINT 6933 WILLIS POINT RD VICTORIA BC V8N 4L6		CHAINLINK FENCE DETAILS	
CORE ONE CONSULTING 2400 JUBILEE STREET VICTORIA, BC V8N 4L6 TEL: 250-383-1111 WWW.COREONECONSULTING.COM		CHAINLINK FENCE DETAILS	