






APPENDIX A

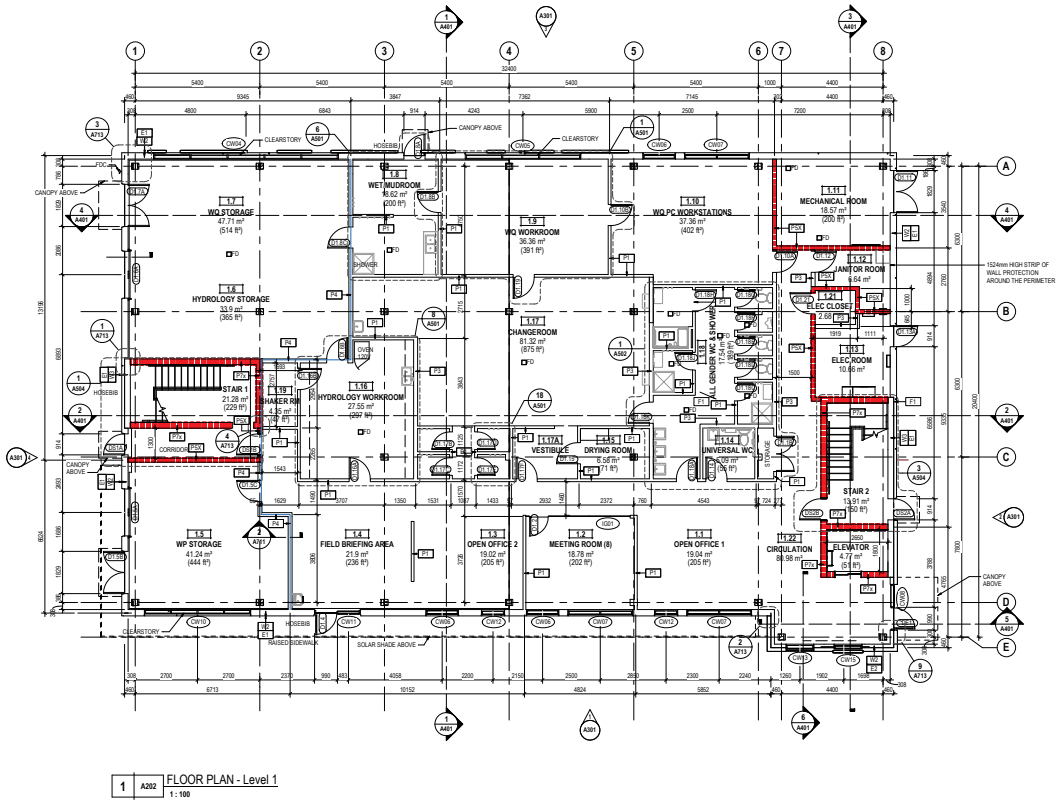

DESCRIPTION	DATE
ISSUED FOR 80% COORDINATION	2025-03-08
ISSUED FOR BUILDING PERMIT	2025-03-05
ISSUED FOR TENDER - DRAFT	2025-03-06
ISSUED FOR TENDER	2025-04-02
ISSUED FOR POST TENDER REVIEW	2025-07-30

CONSULTANT

SEAL

CRD Field
Operations for
Integrated Water
Services

2995 BOONE LANE, RED LANSFORD, BC



	THE CONTRACTOR SHALL VERIFY AND ACCEPT RESPONSIBILITY FOR ALL DIMENSIONS. DO NOT SCALE THIS DRAWING. ALL DIMENSIONS AND COORDINATES SHALL BE REPORTED WITHOUT DELAY TO THE DESIGNER OR ARCHITECT/ENGINEER.
295, 364-7101 info@studio531.ca studio531.ca	

DRAWN BY: RD	CHECKED BY: TM
SCALE: 1:100	DATE: 2025-07-16
FILE NAME:	

☐ ISSUED FOR CONSTRUCTION
☐ ISSUED FOR TENDER
☐ ISSUED FOR BUILDING PERMIT

DRAWING TITLE:
LEVEL 1

PROJECT No:	SHEET No:
24-326	A202

REVISION No:

APPENDIX A

DESCRIPTION	DATE
ISSUED FOR 80% COORDINATION	2025-03-08
ISSUED FOR BUILDING PERMIT	2025-03-05
ISSUED FOR TENDER - DRAFT	2025-03-05
ISSUED FOR TENDER	2025-04-02
ISSUED FOR POST TENDER REVIEW	2025-07-30

CONSULTANT


SEAL

CRD Field
Operations for
Integrated Water
Services


2995 BOONE LAKE RD, LANDFORD BC




	THE CONTRACTOR SHALL VERIFY AND ACCEPT RESPONSIBILITY FOR ALL DIMENSIONS. DO NOT SCALE THE DRAWING. ALL DIMENSIONS AND VOLUMES SHALL BE REPORTED WITHOUT DELAY TO THE CLIENT OR ARCHITECT/ENGINEER.
295, 384-7071 info@studio531.ca studio531.ca	
DRAWN BY: RD SCALE: 1:100 FILE NAME:	CHECKED BY: TM DATE: 2025-07-16
☐ ISSUED FOR CONSTRUCTION ☐ ISSUED FOR TENDER ☐ ISSUED FOR BUILDING PERMIT	
DRAWING TITLE: LEVEL 2	
PROJECT No: 24-326	SHEET No: A203
REVISION No:	
COPYRIGHT RESERVED. THIS DRAWING AND ALL COPYRIGHT THEREON ARE THE SOLE AND EXCLUSIVE PROPERTY OF THE CONSULTANT. REPRODUCTION OR USE OF THIS DRAWING IN WHOLE OR IN PART IS PROHIBITED AND MAY NOT BE USED WITHOUT THE WRITTEN CONSENT OF STUDIO 531 ARCHITECTS INC.	

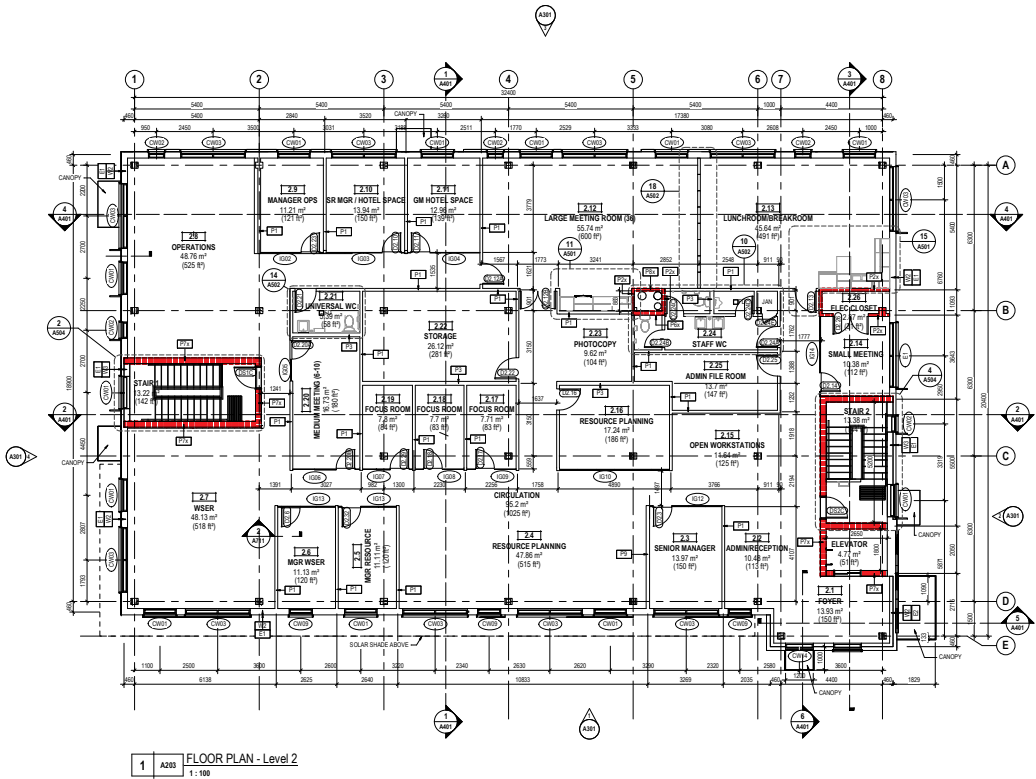

APPENDIX A

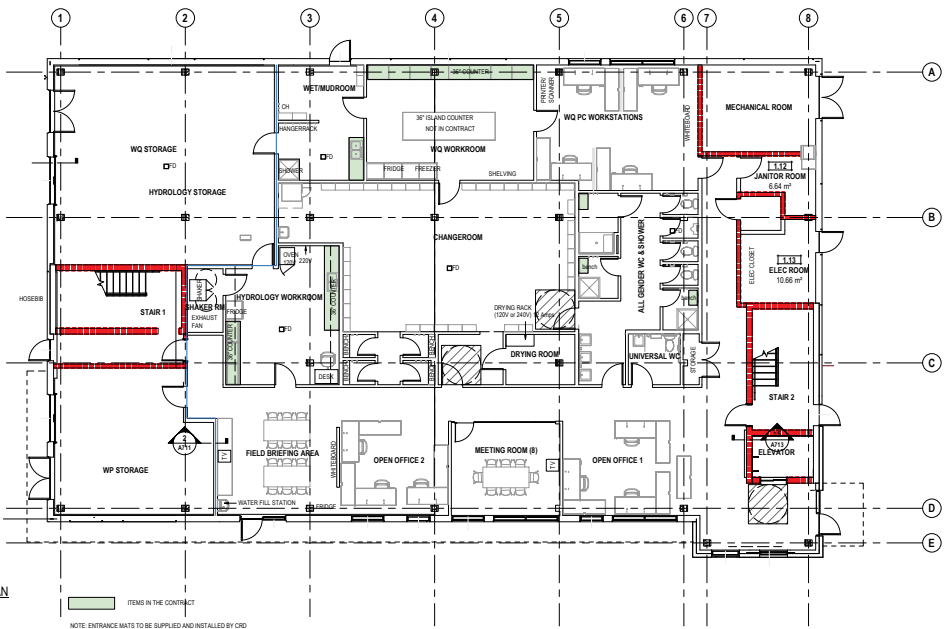

1 A631 FLOOR PLAN - Level 1 - FURNITURE PLAN
1:100

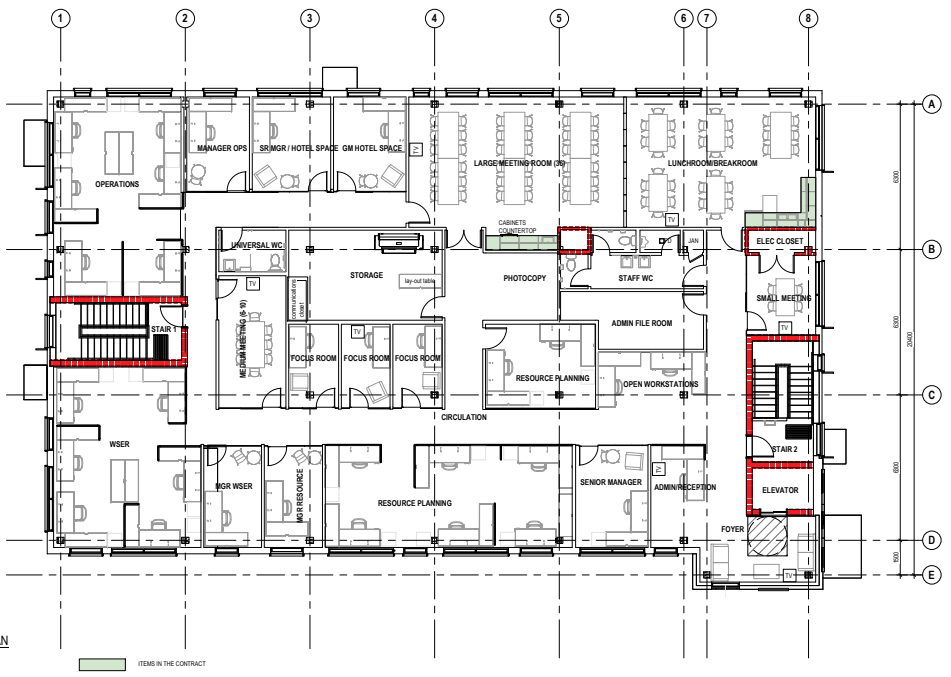

2 A631 FLOOR PLAN - Level 2 - FURNITURE PLAN
1:100

DESCRIPTION	DATE
ISSUED FOR 80% COORDINATION	2025-03-08
ISSUED FOR BUILDING PERMIT	2025-03-05
ISSUED FOR TENDER - DRAFT	2025-03-05
ISSUED FOR TENDER	2025-04-02
ISSUED FOR POST TENDER REVIEW	2025-07-30

CONSULTANT
SEAL

CRD Field
Operations for
Integrated Water
Services

2995 BOONE LANE, RED LANSFORD, BC

THE CONTRACTOR SHALL VERIFY AND ACCEPT RESPONSIBILITY FOR ALL DIMENSIONS. DO NOT SCALE THIS DRAWING. ALL DIMENSIONS ON THIS DRAWING SHALL BE REPORTED WITHOUT DELAY TO THE CRD OPERATIONS INC. ARCHITECTS INC.

2995 BOONE LANE
info@studio531.ca
studio531.ca

DRAWN BY: L3
SCALE: 1:100
FILE NAME:

CHECKED BY: TM
DATE: 2025-07-16

☐ ISSUED FOR CONSTRUCTION
☐ ISSUED FOR TENDER
☐ ISSUED FOR BUILDING PERMIT

DRAWING TITLE:
**FURNITURE LEVEL 1,
LEVEL 2**

PROJECT No: **24-326**
SHEET No: **A631**

REVISION No:

COPYRIGHT RESERVED. THIS DRAWING AND ALL COPYRIGHT THEREON ARE THE SOLE AND EXCLUSIVE PROPERTY OF THE CONSULTANT. NO REPRODUCTION OR USE OF THIS DRAWING IN WHOLE OR IN PART IS PERMITTED AND MAY NOT BE USED WITHOUT THE WRITTEN CONSENT OF STUDIO 531 ARCHITECTS INC.