




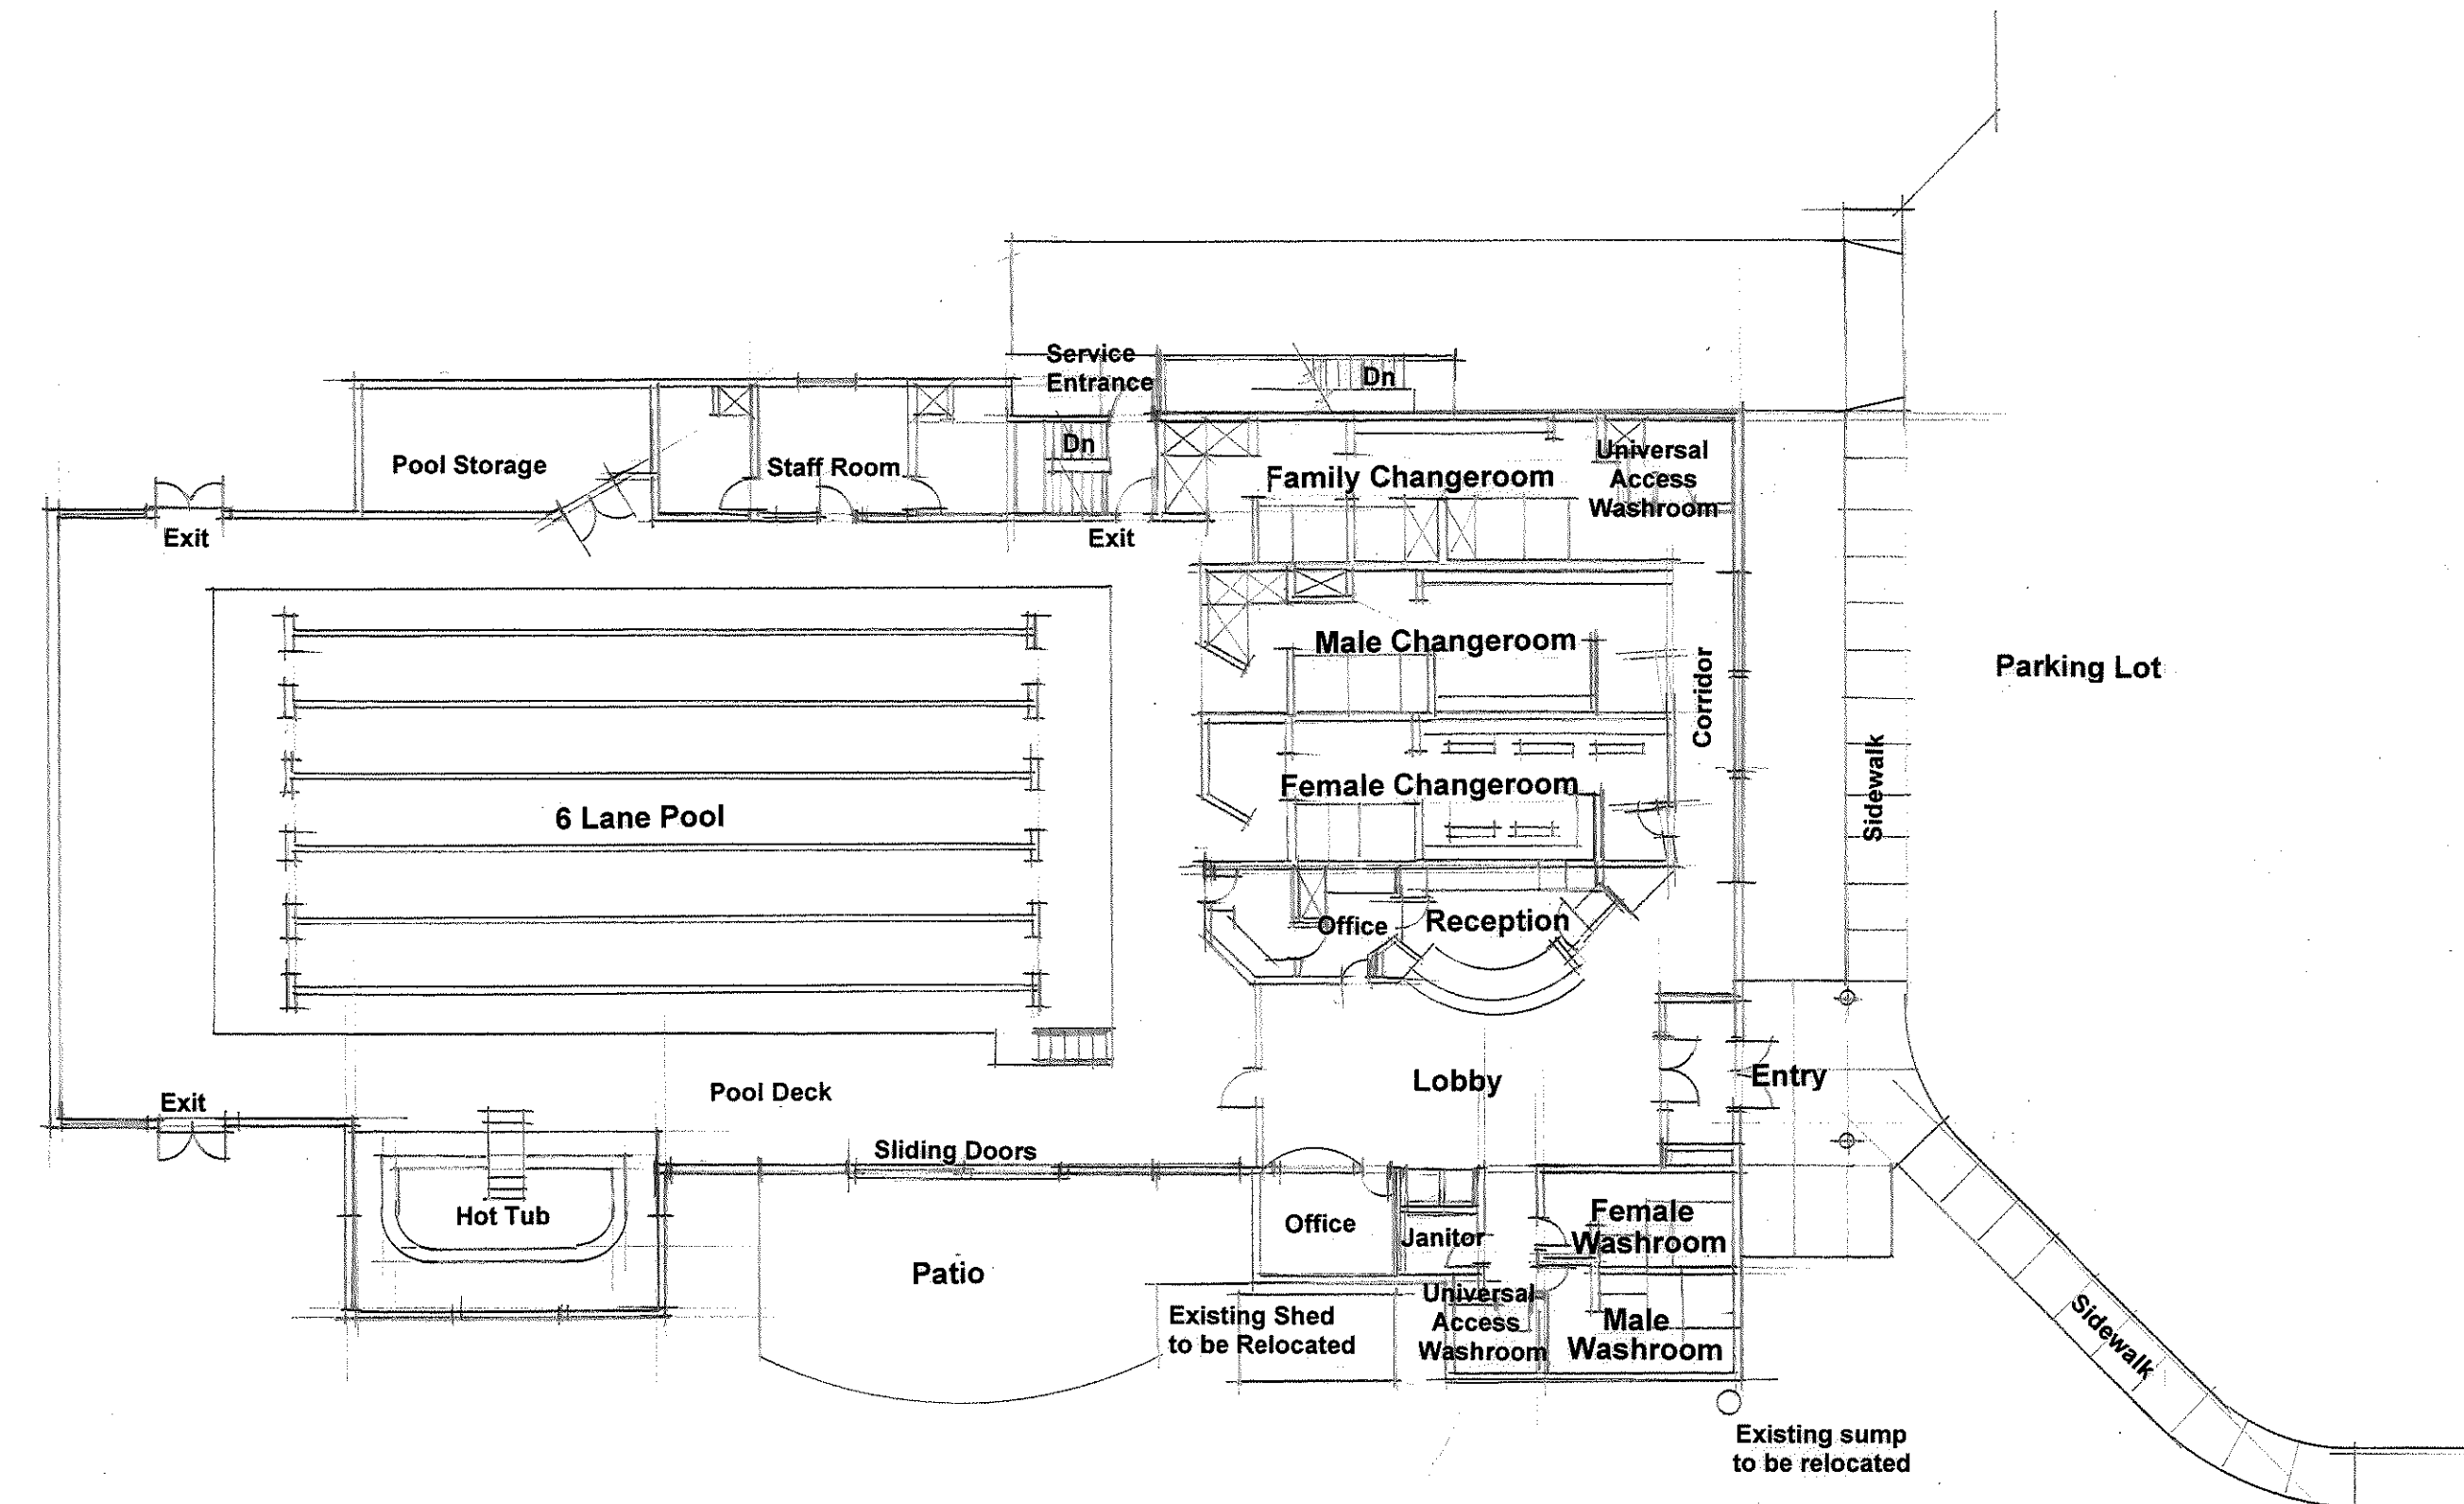


Existing Building Floor Plan
Scale: 1:200

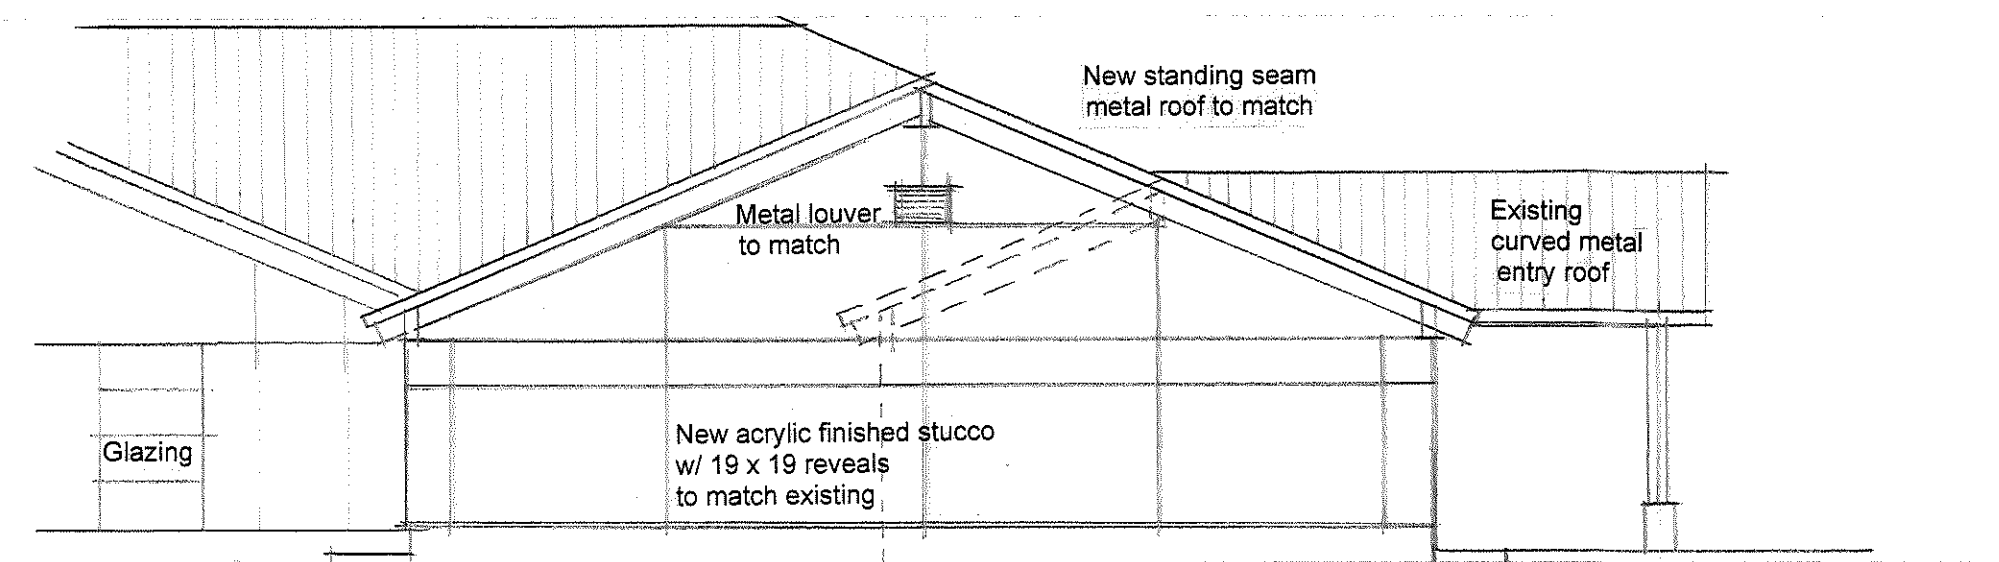

New Addition – South Elevation
Scale: 1:100

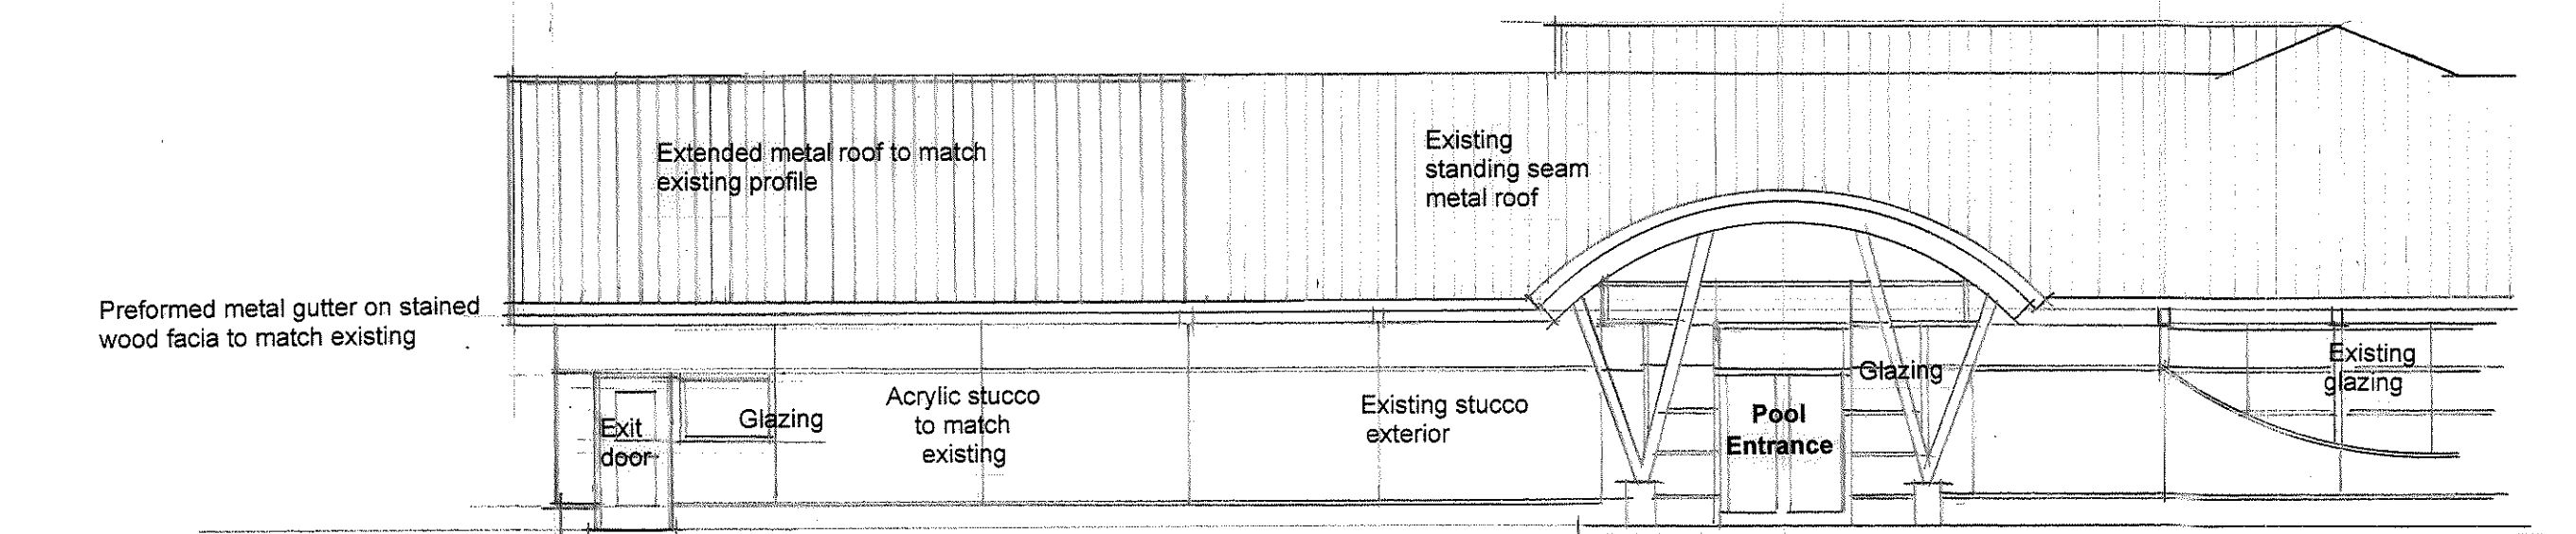

New Addition – East Elevation
Scale: 1:100

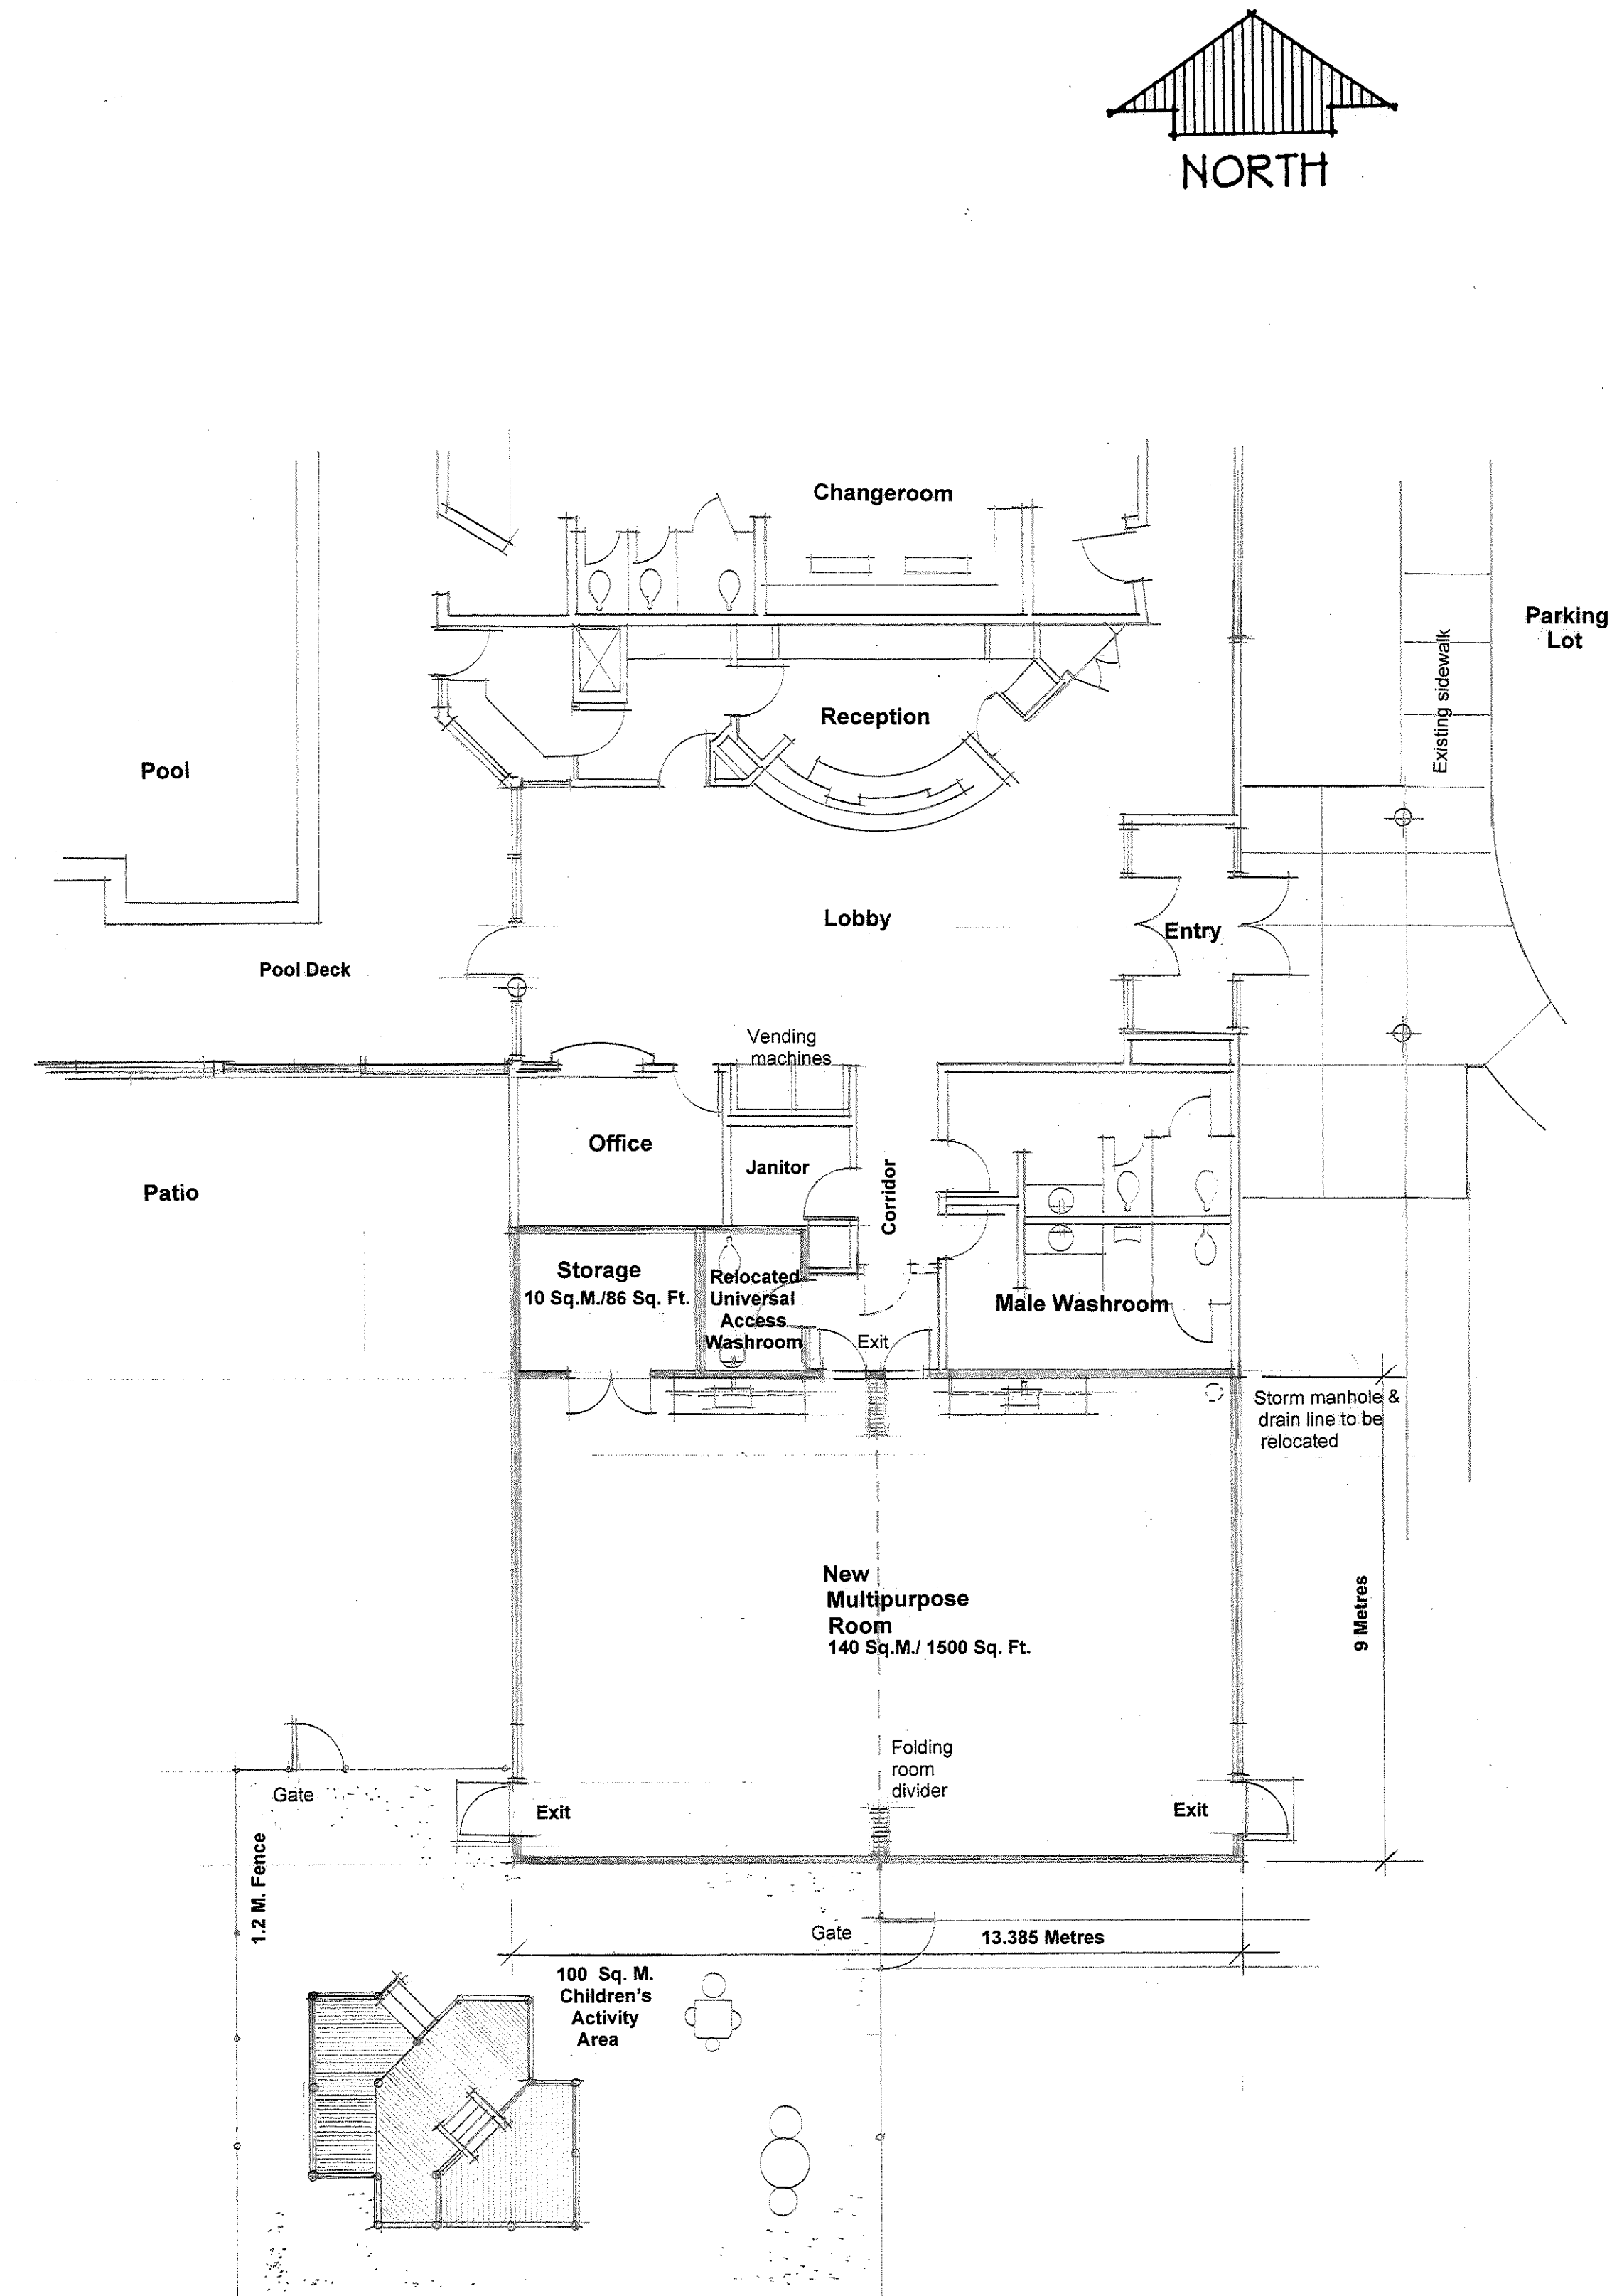

Proposed Addition – Floor Plan
Scale: 1:100

**CAPITAL REGIONAL
DISTRICT
SALT SPRING ISLAND
PARKS & RECREATION
(PARC)**

**PROPOSED
RAINBOW ROAD POOL
MULTIPURPOSE ROOM
ADDITION**

**Concept
Study Sketch**

Date: November 12, 2019

Drawn by: D.C. Gibbon – Park Planner