



Appendix 2: Site Plan and Building Design Drawings

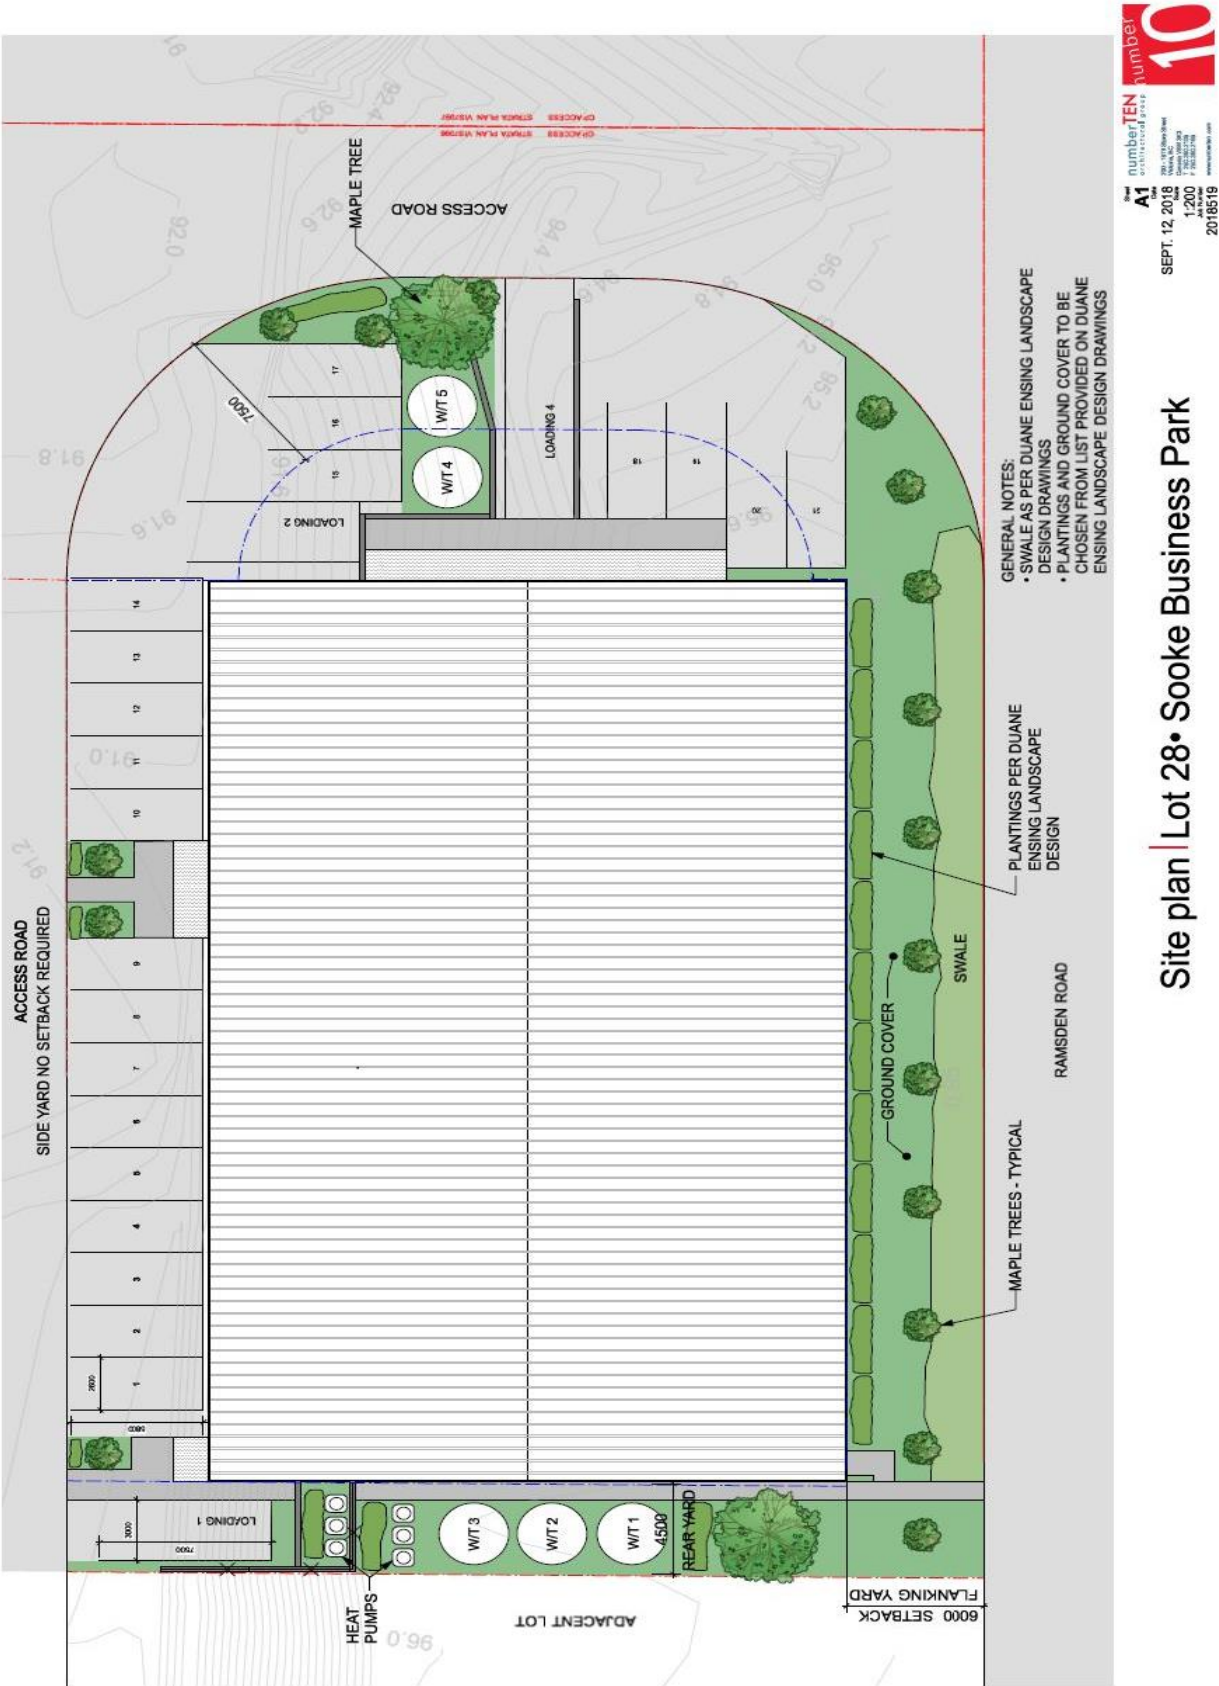


Site plan | Lot 28 • Sooke Business Park

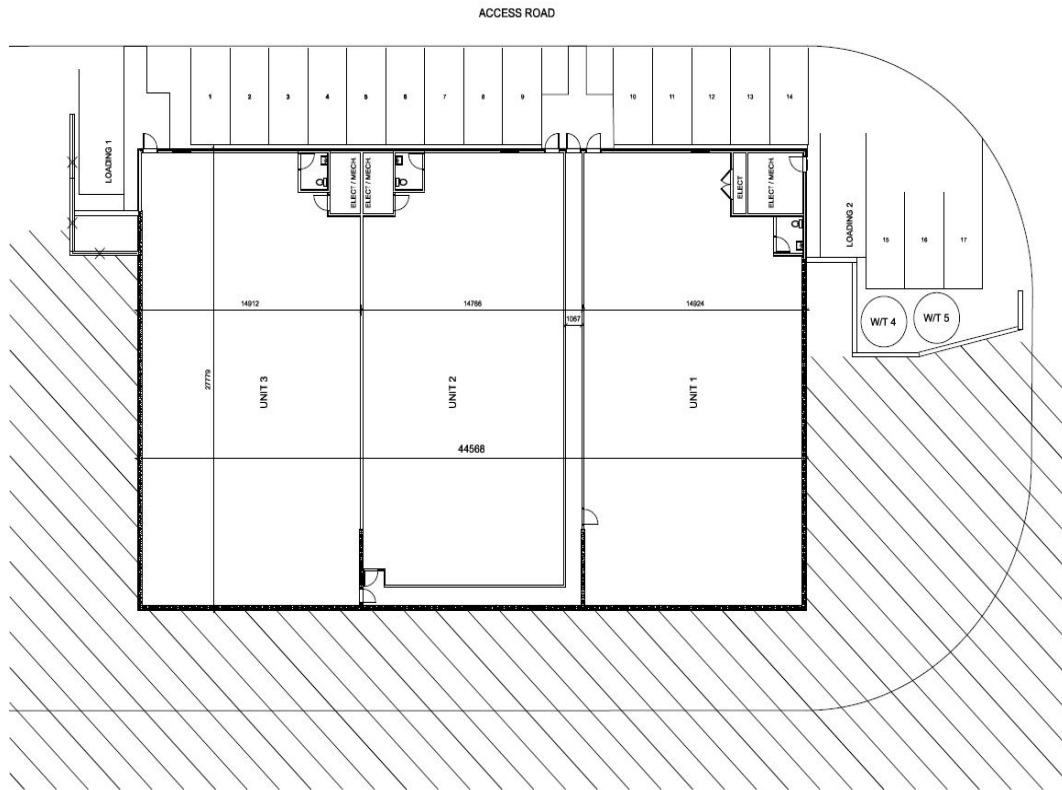



1st Floor plan | Lot 28• Sooke Business Park

Sheet  
A2  
numberTEN  
SEPT. 12, 2018  
1:200  
2018519  
number  
10

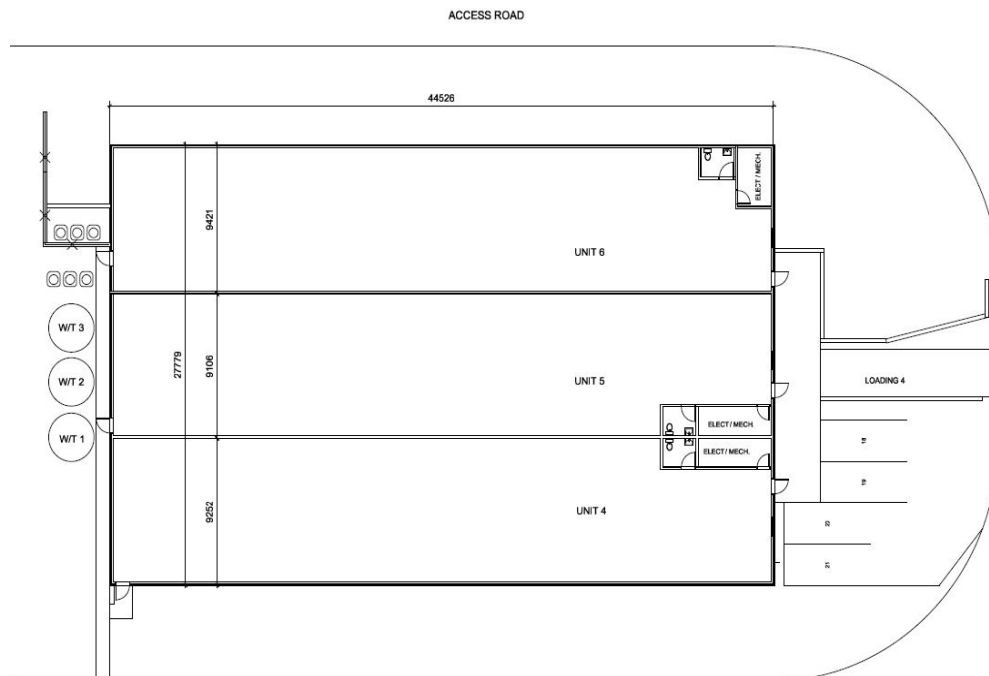

2nd Floor plan | Lot 28• Sooke Business Park

Sheet  
A3  
numberTEN  
SEPT. 12, 2018  
1:200  
2018519  
number  
10

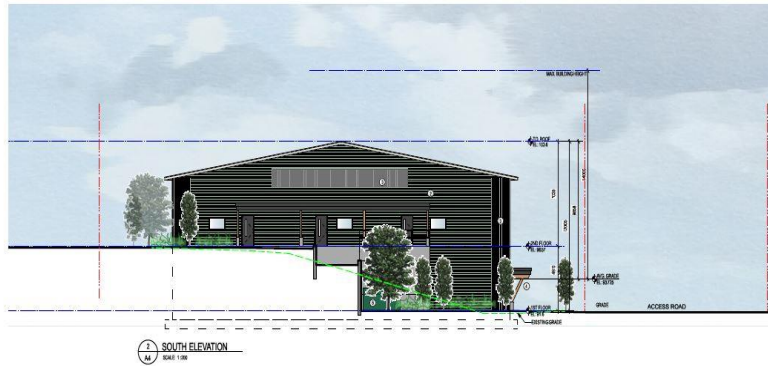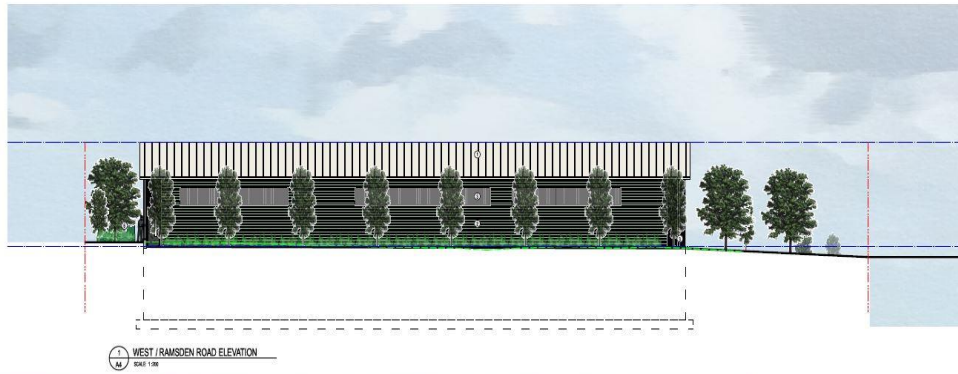

Elevations | Lot 28• Sooke Business Park

numberTEN  
A4  
SEPT. 12, 2018  
1:200  
2018/19



Elevations | Lot 28• Sooke Business Park

numberTEN  
A5  
SEPT. 12, 2018  
1:200  
2018/19