


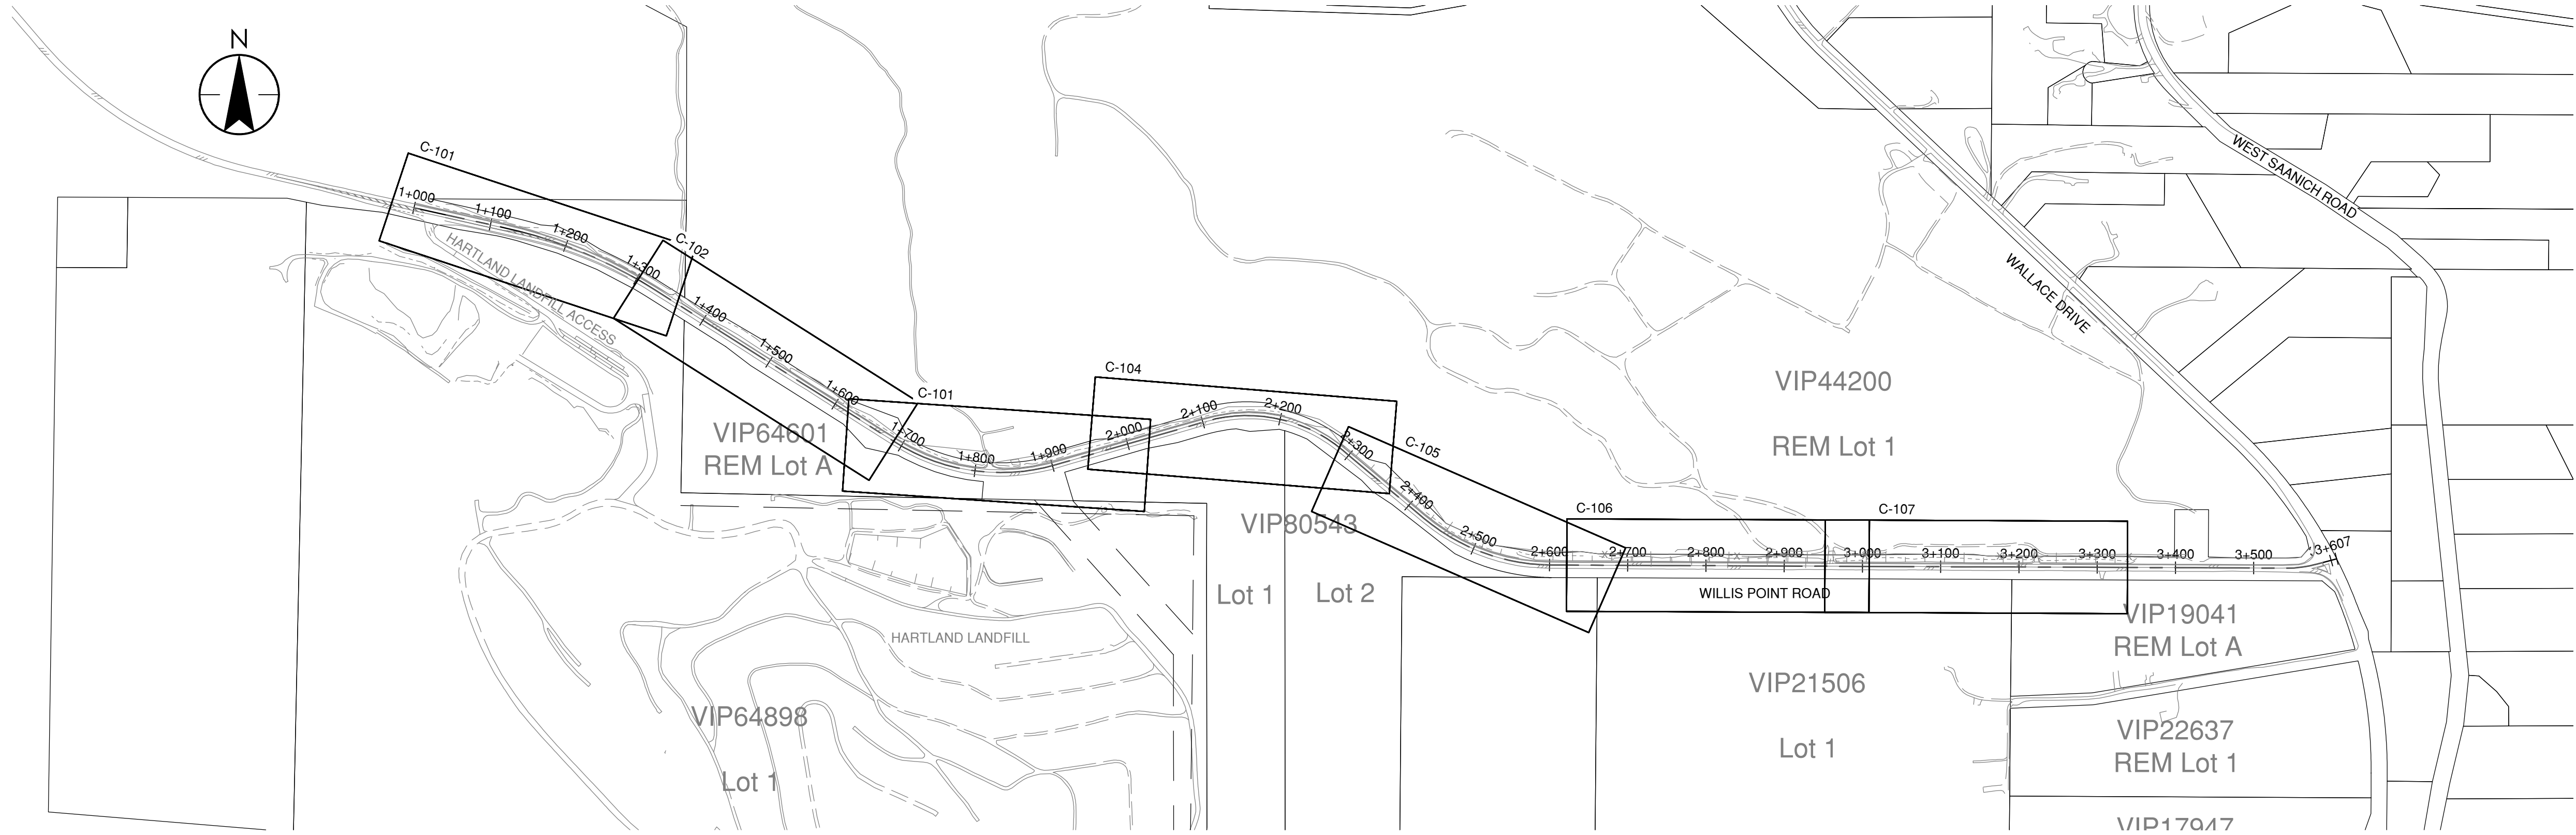

DRAWING INDEX		
Sheet Number	Sheet Title	Sheet Number
C-001	KEY PLAN AND DRAWING INDEX	C-001
C-101	PLAN - PROFILE	C-101
C-102	PLAN - PROFILE	C-102
C-103	PLAN - PROFILE	C-103
C-104	PLAN - PROFILE	C-104
C-105	PLAN - PROFILE	C-105
C-106	PLAN - PROFILE	C-106
C-107	PLAN - PROFILE	C-107
C-301	CROSS SECTIONS	C-301
C-302	CROSS SECTIONS	C-302
C-303	CROSS SECTIONS	C-303
C-304	CROSS SECTIONS	C-304
C-305	CROSS SECTIONS	C-305
C-306	CROSS SECTIONS	C-306
C-307	CROSS SECTIONS	C-307
C-308	CROSS SECTIONS	C-308
C-309	CROSS SECTIONS	C-309
C-310	CROSS SECTIONS	C-310
C-311	CROSS SECTIONS	C-311
C-312	CROSS SECTIONS	C-312
C-313	CROSS SECTIONS	C-313
C-314	CROSS SECTIONS	C-314
C-315	CROSS SECTIONS	C-315
C-316	CROSS SECTIONS	C-316
C-317	CROSS SECTIONS	C-317
C-318	CROSS SECTIONS	C-318

**PRELIMINARY
NOT FOR
CONSTRUCTION**

Not for permits, pricing or other official purposes. This document has not been completed or checked and is for general information or comment only.



CAD FILE: V:\11172\11720884_d\drawings_current\202088-0001.dwg
UNLESS OTHERWISE SPECIFIED, ALL DIMENSIONS ARE IN METERS



Stantec Consulting Ltd.
400-655 Tyee Road
Victoria BC
V9A 6X5
Tel. 250.388.9161, Fax. 250.382.0514,
www.stantec.com

SEAL

BY

DATE

No.

REVISION

ENG.

No.

DATE

ISSUE



Making a difference...together

Capital Regional District

DESIGNED

H.L.

SURVEYED

DRAWN

H.L.

DATE

2019.10.29

SCALE
HORIZONTAL

1:5000

CHECKED

-

SCALE
VERTICAL

NA

APPROVED

-

WILLIS POINT ROAD WIDENING

KEY PLAN AND DRAWING INDEX

CONTRACT
NUMBER


-

DRAWING
NUMBER



C-001

ISSUE

SHT. No.
OF

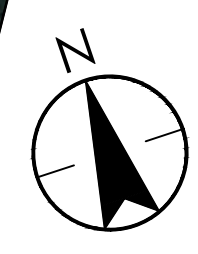


Not for permits, pricing or other official purposes. This document has not been completed or checked and is for general information or comment only.

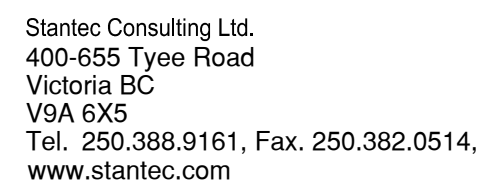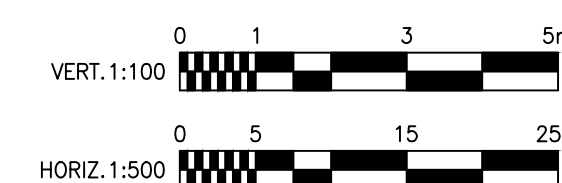

CRD
Making a difference...together

Capital Regional District			WILLIS POINT ROAD WIDENING					
DESIGNED	H.L.	SURVEYED		PLAN - PROFILE STATION 1+000 TO 1+330				
DRAWN	H.L.	DATE	2019.10.29					
SCALE HORIZONTAL	1:500	CHECKED	-					
SCALE VERTICAL	1:100	APPROVED	-					
			CONTRACT	-	DRAWING NUMBER	C-101	ISSUE	SMT. No. OF

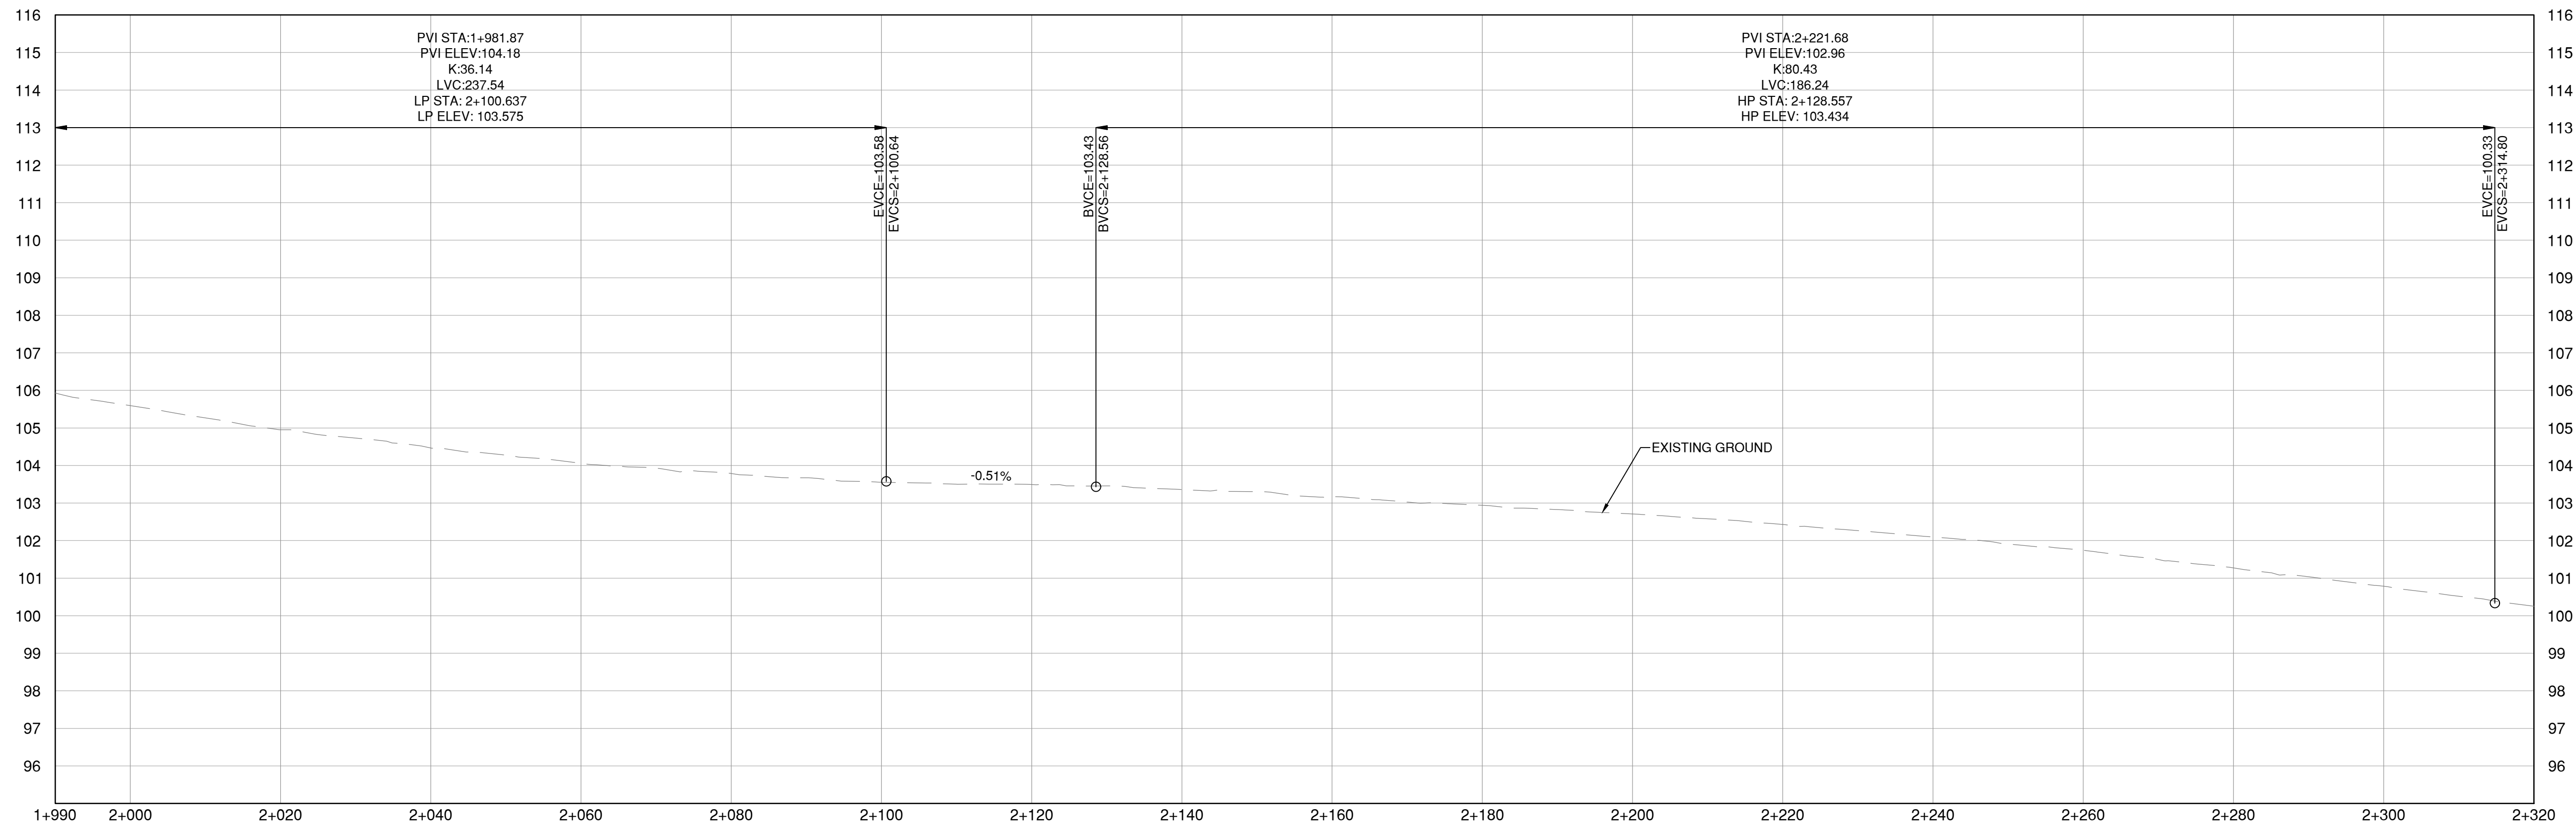

LEGEND

- EXISTING PAVEMENT
- NEW PAVEMENT
- TOP OF CUT
- BOTTOM OF FILL

**PRELIMINARY
NOT FOR
CONSTRUCTION**

Not for permits, pricing or other official purposes. This document has not been completed or checked and is for general information or comment only.

VERT. 1:100
HORIZ. 1:500


CAD FILE: V:\11172\Drawings\11720884.dwg; User: stantec; Date: 2019.10.29

Stantec Consulting Ltd.
400-655 Tyee Road
Victoria BC
V9A 6X5
Tel. 250.388.9161, Fax. 250.382.0514,
www.stantec.com


SEAL								
					2	19.09.13	ISSUED FOR TENDER	
					1	19.07.05	ISSUED FOR 70% DESIGN REVIEW	
	BY	DATE	No.	REVISION	ENG.	No.	DATE	ISSUE



Making a difference...together

Capital Regional District			WILLIS POINT ROAD WIDENING		
DESIGNED	H.L.	SURVEYED	PLAN - PROFILE STATION 1+990 TO 2+320		
DRAWN	H.L.	DATE 2019.10.29			
SCALE HORIZONTAL	1:500	CHECKED -	CONTRACT NUMBER -	DRAWING NUMBER C-104	ISSUE
SCALE VERTICAL	1:100	APPROVED -			
			SHT. No. OF		

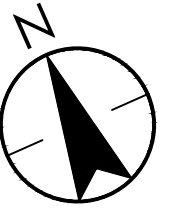

Not for permits, pricing or other official purposes. This document has not been completed or checked and is for general information or comment only.

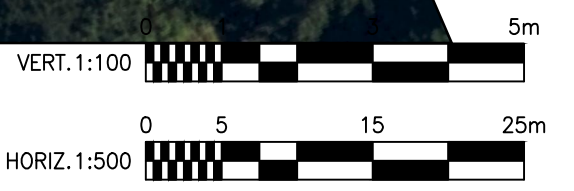[illegible]

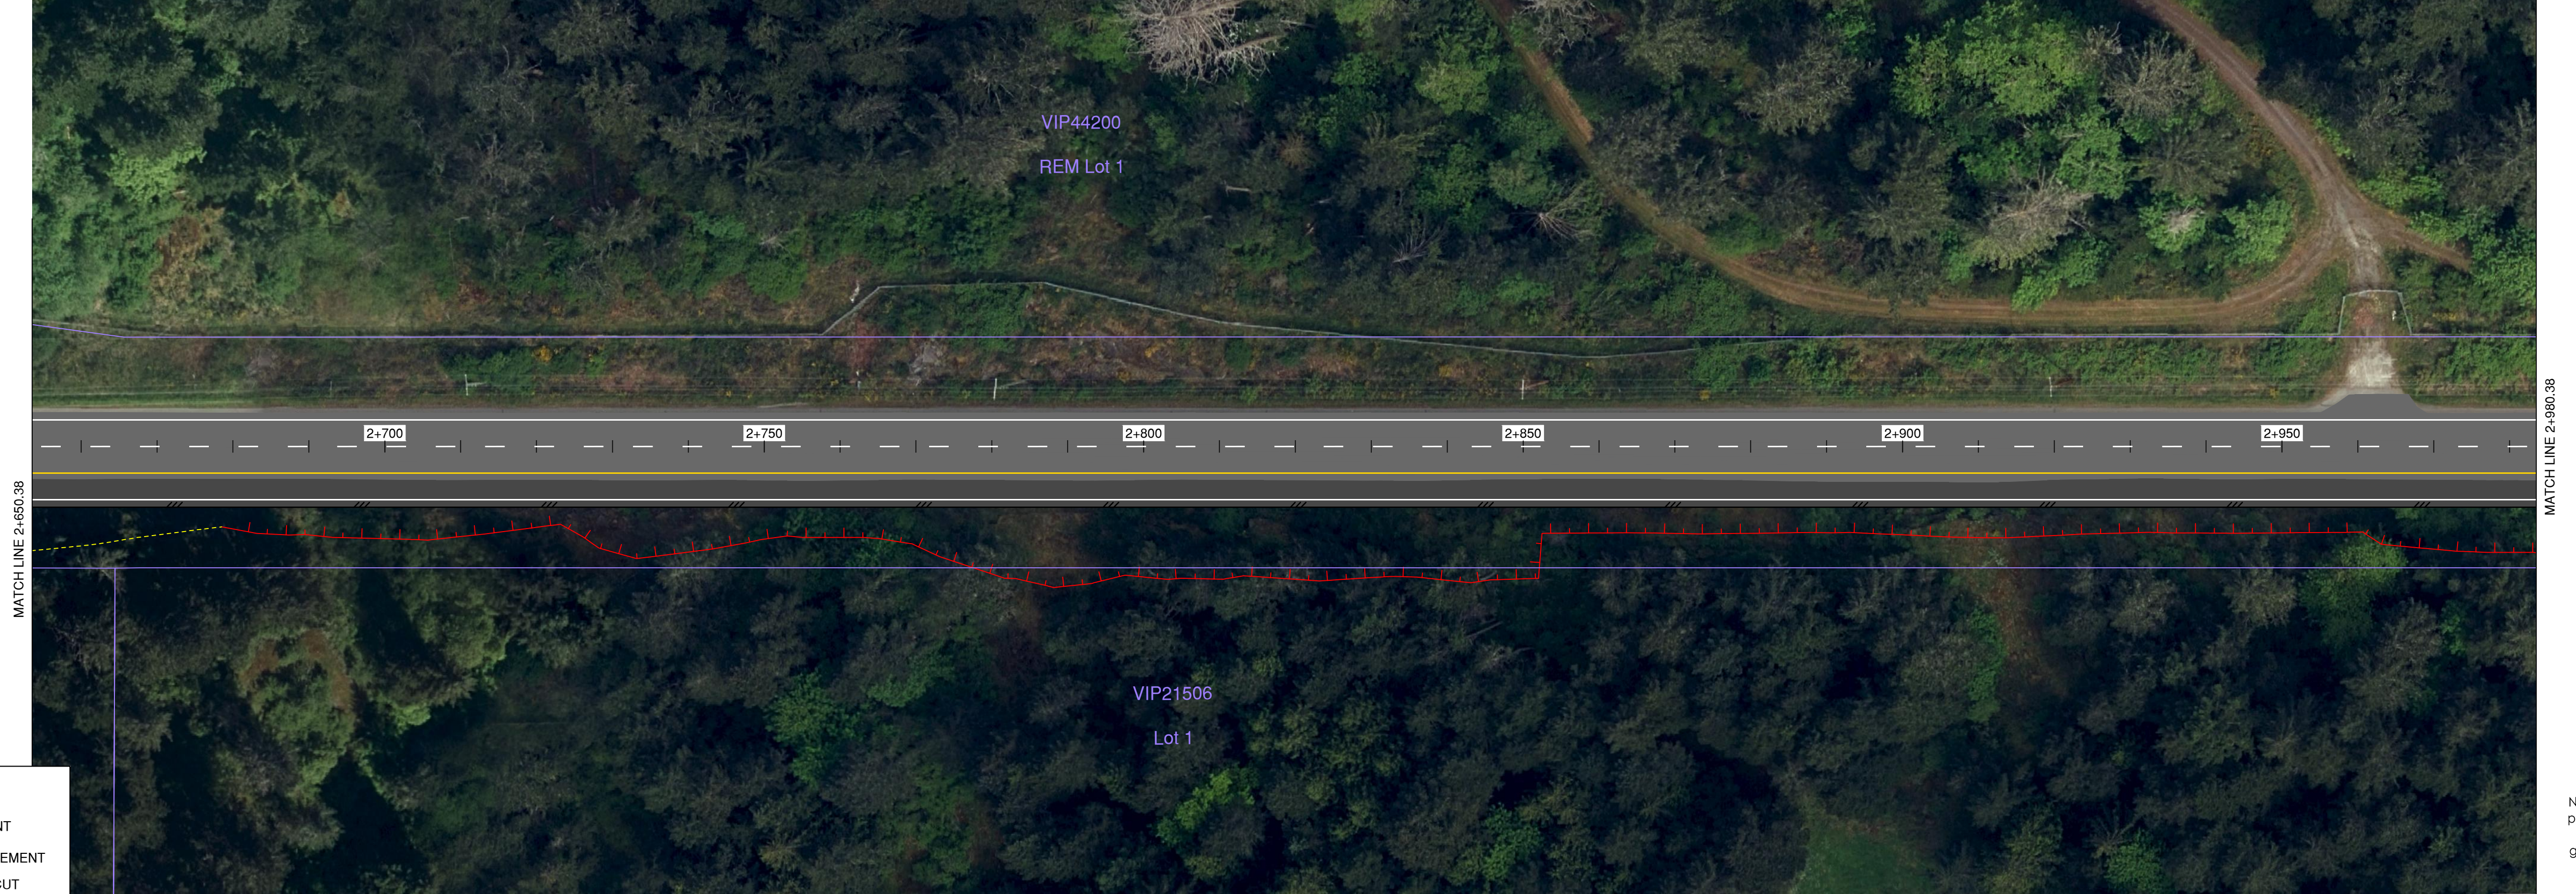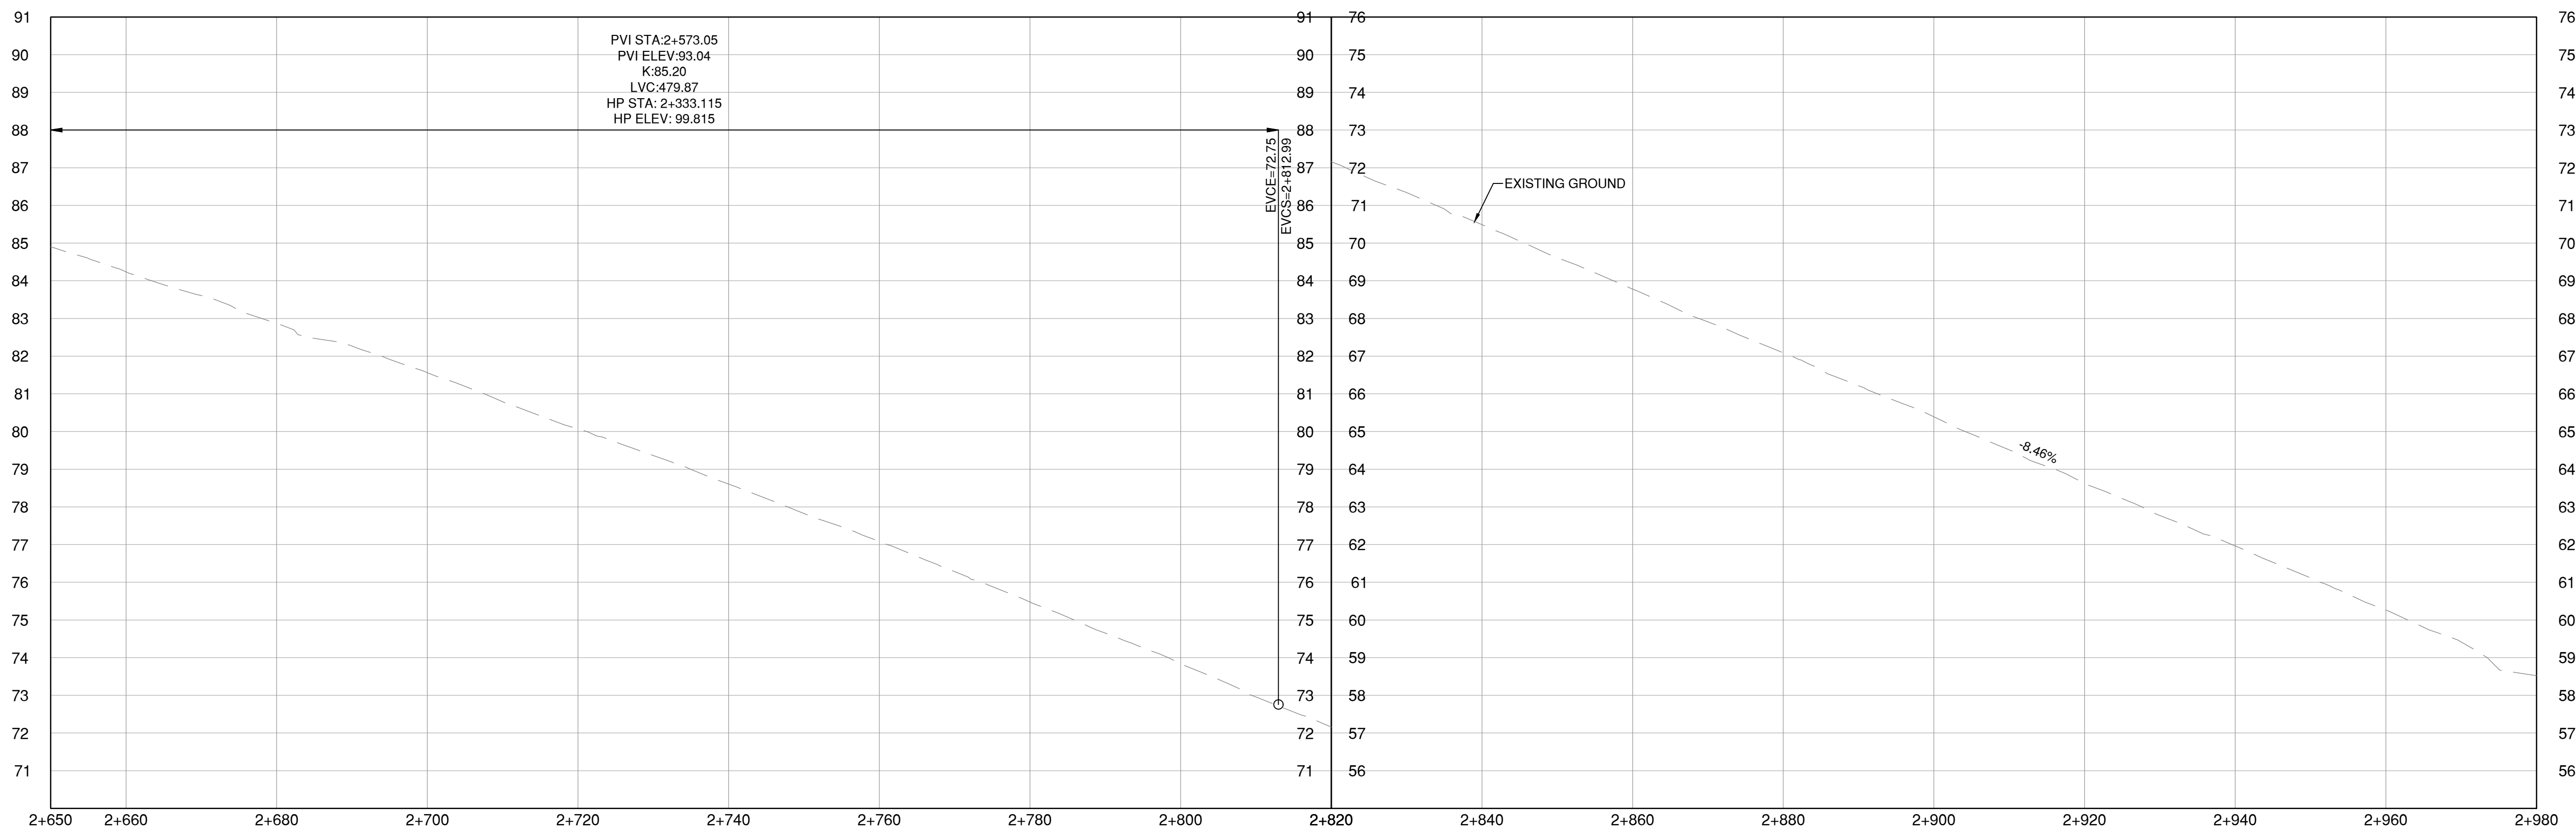

LEGEND

EXISTING PAVEMENT

NEW PAVEMENT

TOP OF CUT

BOTTOM OF FILL

PRELIMINARY
NOT FOR
CONSTRUCTION

Not for permits, pricing or other official purposes. This document has not been completed or checked and is for general information or comment only.

VERT. 1:100

0

1

3

5m

HORIZ. 1:500

0

5

15

25m

CAD FILE: V:\1117\Drawings\11720884_1.dwg; s:\current\photoshop.dwg
UNLESS OTHERWISE SPECIFIED, ALL DIMENSIONS ARE IN METERS

Stantec

Stantec Consulting Ltd.
400-655 Tyee Road
Victoria BC
V9A 6X5
Tel. 250.388.9161, Fax. 250.382.0514,
www.stantec.com

SEAL	BY	DATE	No.	REVISION	ENG.	No.	DATE	ISSUE

CRD

Making a difference...together


Capital Regional District

DESIGNED	H.L.	SURVEYED
DRAWN	H.L.	DATE 2019.10.29
SCALE HORIZONTAL	1:500	CHECKED -
SCALE VERTICAL	1:100	APPROVED -

WILLIS POINT ROAD WIDENING

PLAN - PROFILE
STATION 2+650 TO 2+980

CONTRACT NUMBER	-	DRAWING NUMBER	C-106	ISSUE	SHT. No. OF
-----------------	---	----------------	-------	-------	-------------

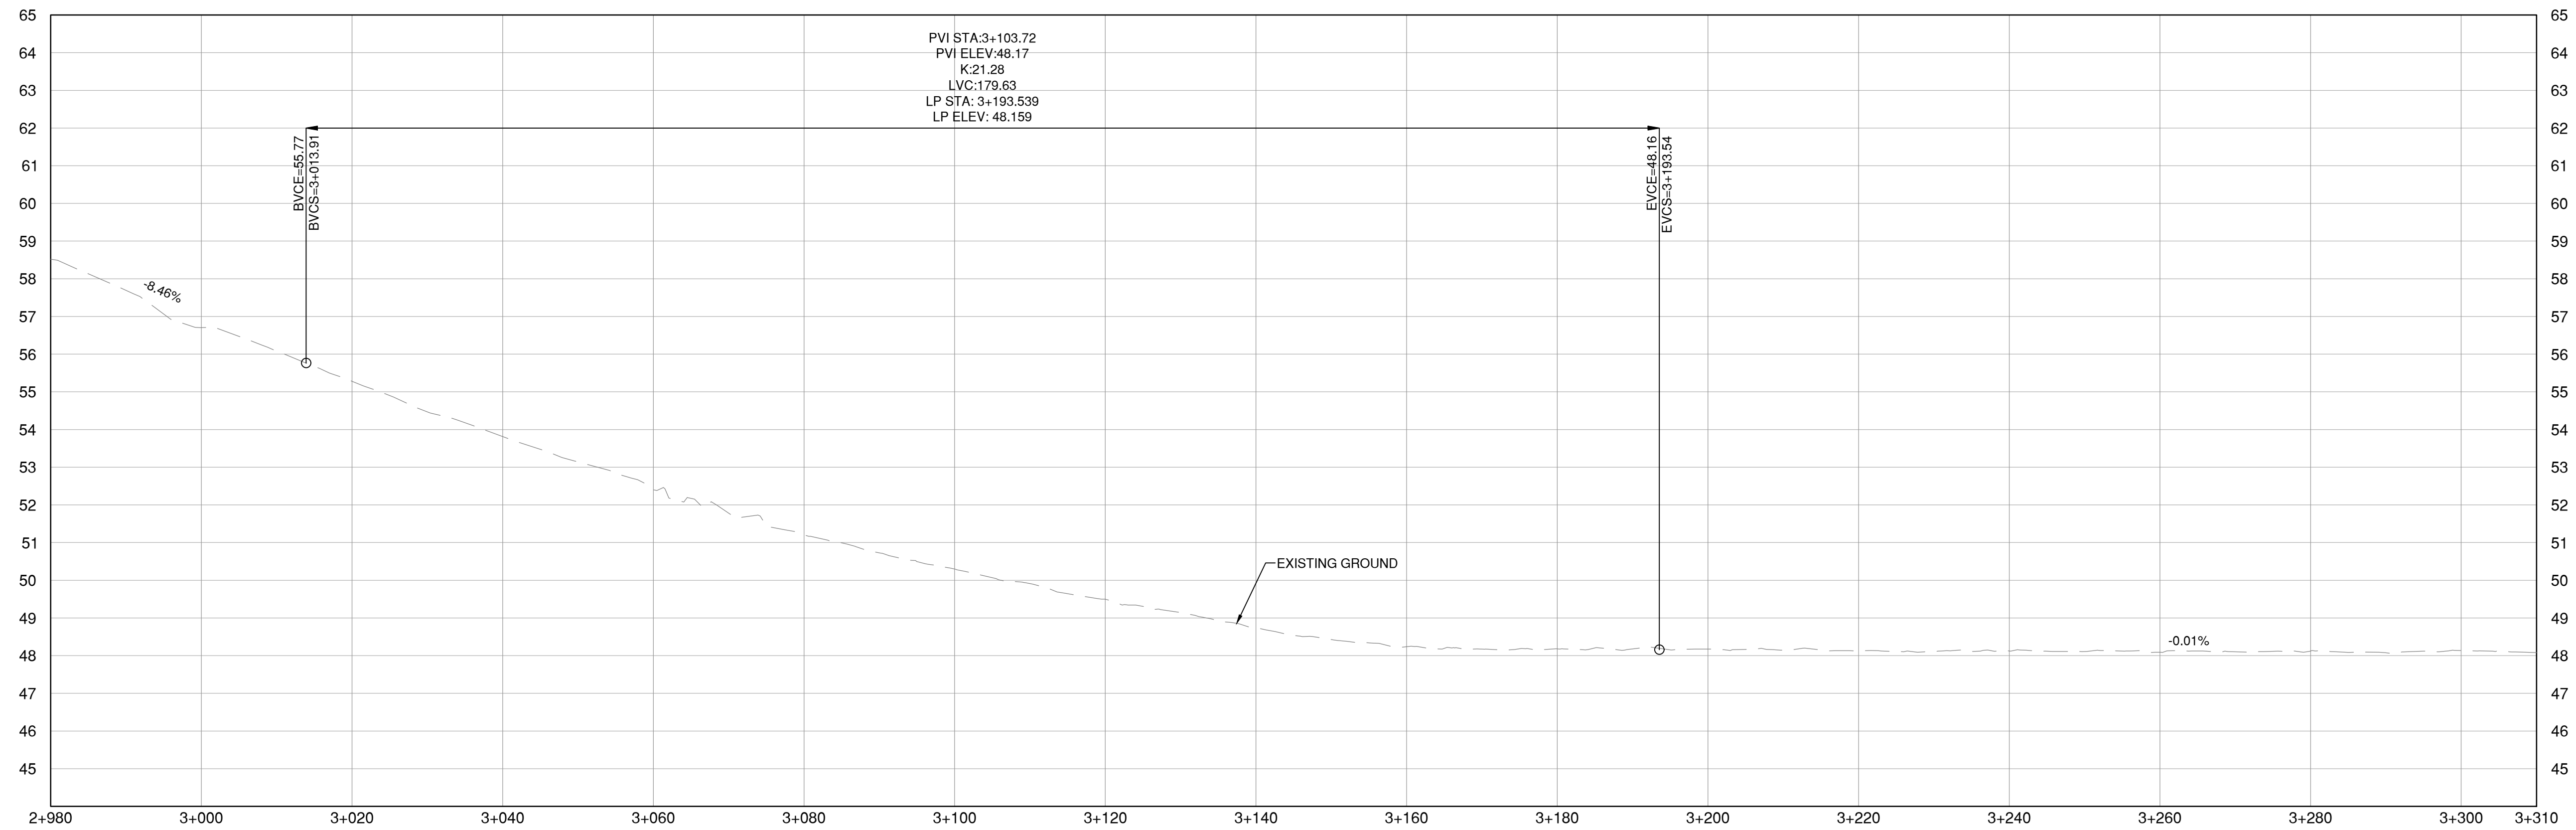

LEGEND

- EXISTING PAVEMENT
- NEW PAVEMENT
- TOP OF CUT
- BOTTOM OF FILL

**PRELIMINARY
NOT FOR
CONSTRUCTION**

Not for permits, pricing or other official purposes. This document has not been completed or checked and is for general information or comment only.

VERT. 1:100
HORIZ. 1:500

0 5 15 25m

CAD FILE: V:\1117\Drawings\11720884.dwg; current photograph









Stantec
Stantec Consulting Ltd.
400-655 Tyee Road
Victoria BC
V9A 6X5
Tel. 250.388.9161, Fax. 250.382.0514,
www.stantec.com

SEAL								
BY	DATE	No.	REVISION		ENG.	No.	DATE	ISSUE
					2	19.09.13	ISSUED FOR TENDER	
					1	19.07.05	ISSUED FOR 70% DESIGN REVIEW	



CRD
Making a difference...together

Capital Regional District			WILLIS POINT ROAD WIDENING			
DESIGNED	H.L.	SURVEYED	PLAN - PROFILE STATION 2+980 TO 3+160			
DRAWN	H.L.	DATE				
SCALE HORIZONTAL	1:500	CHECKED	-	CONTRACT NUMBER	-	DRAWING NUMBER C-107
SCALE VERTICAL	1:100	APPROVED	-	ISSUE	SHT. No. OF	

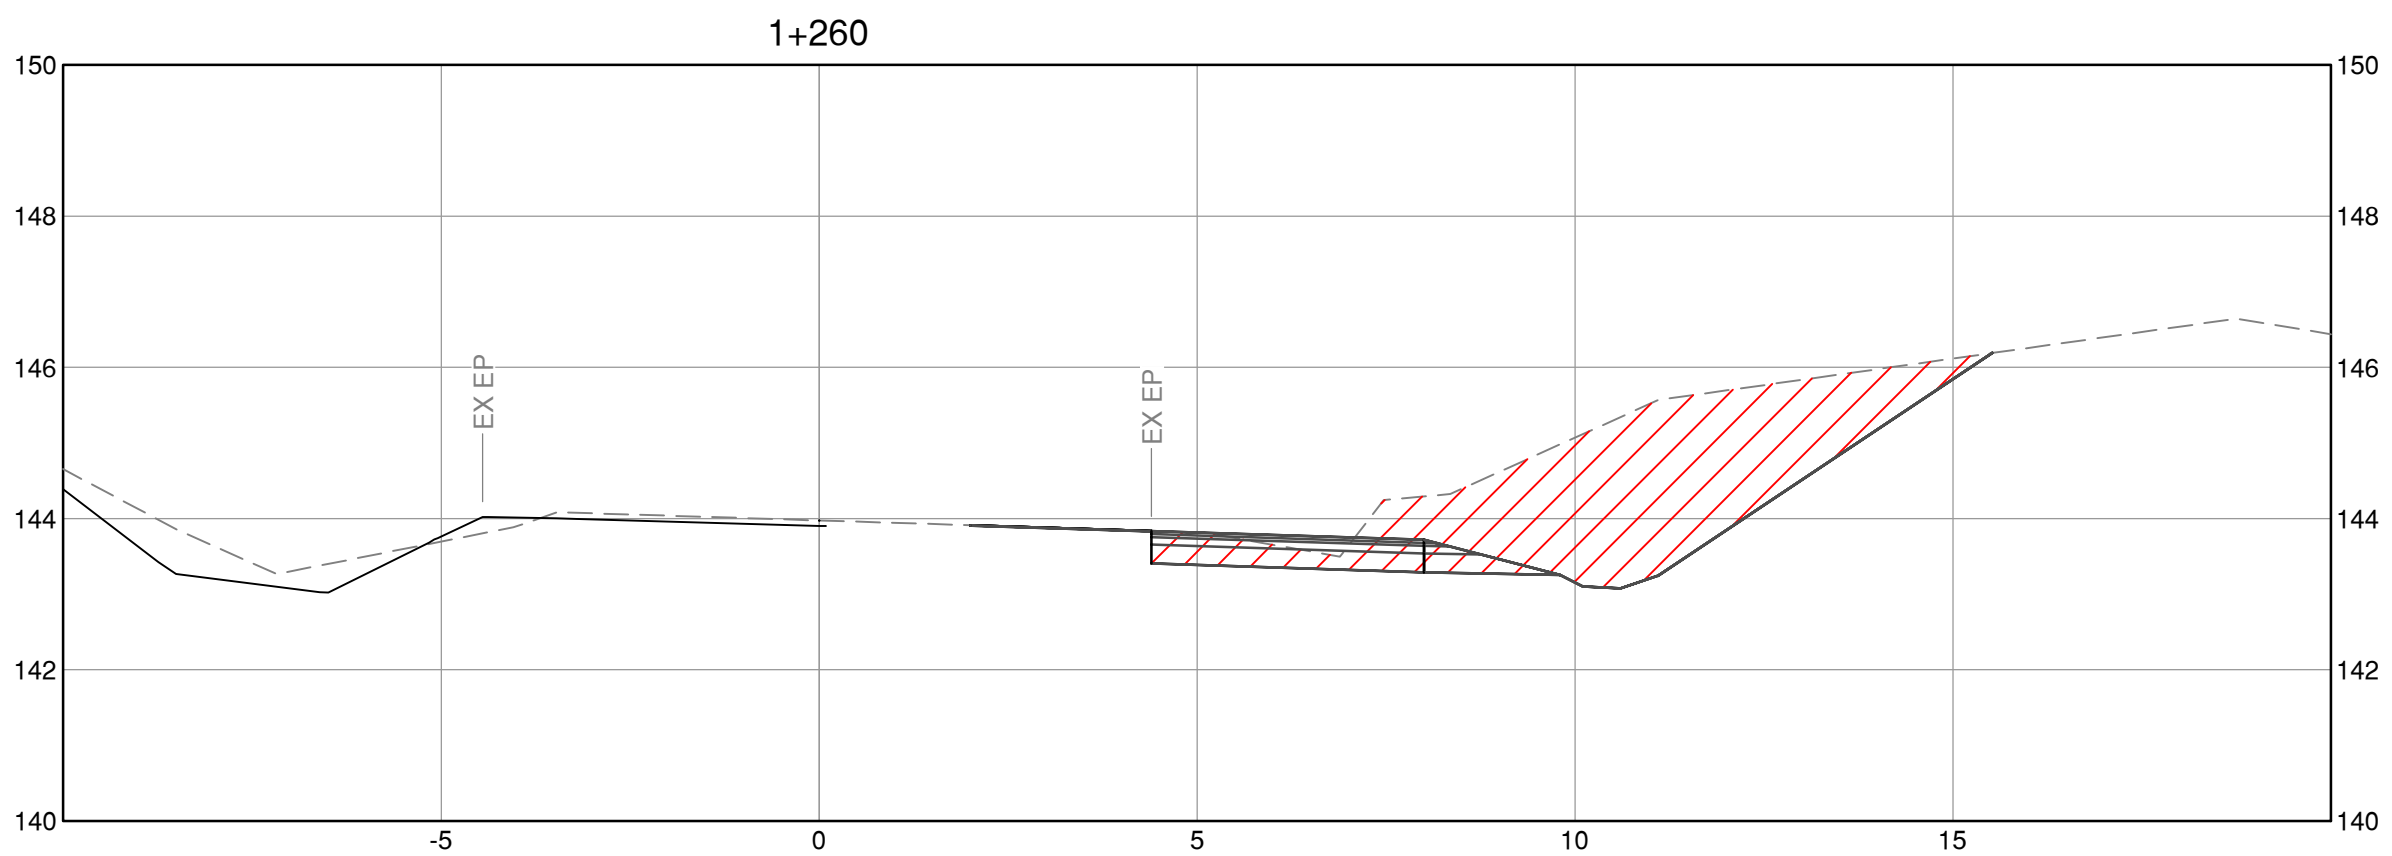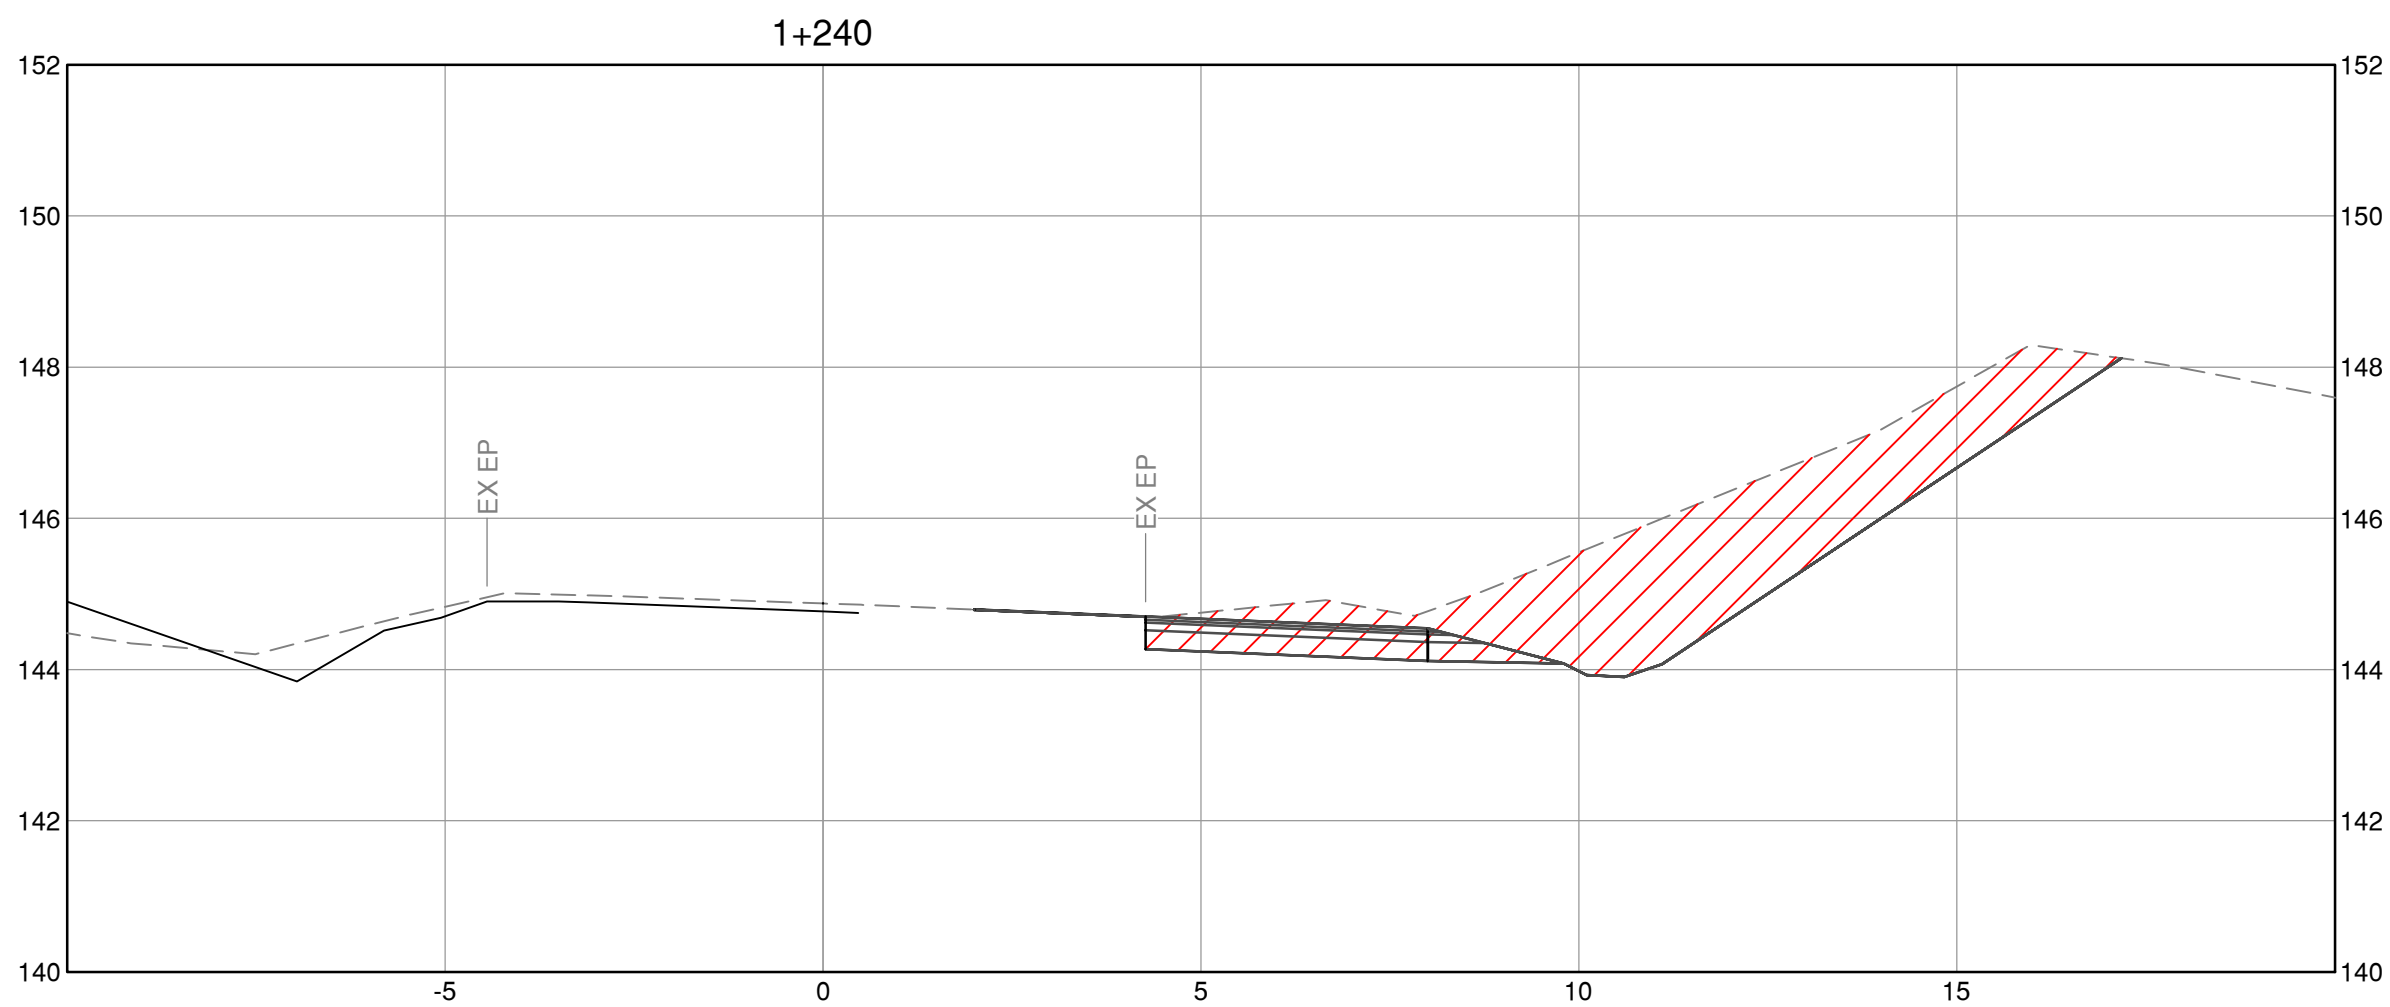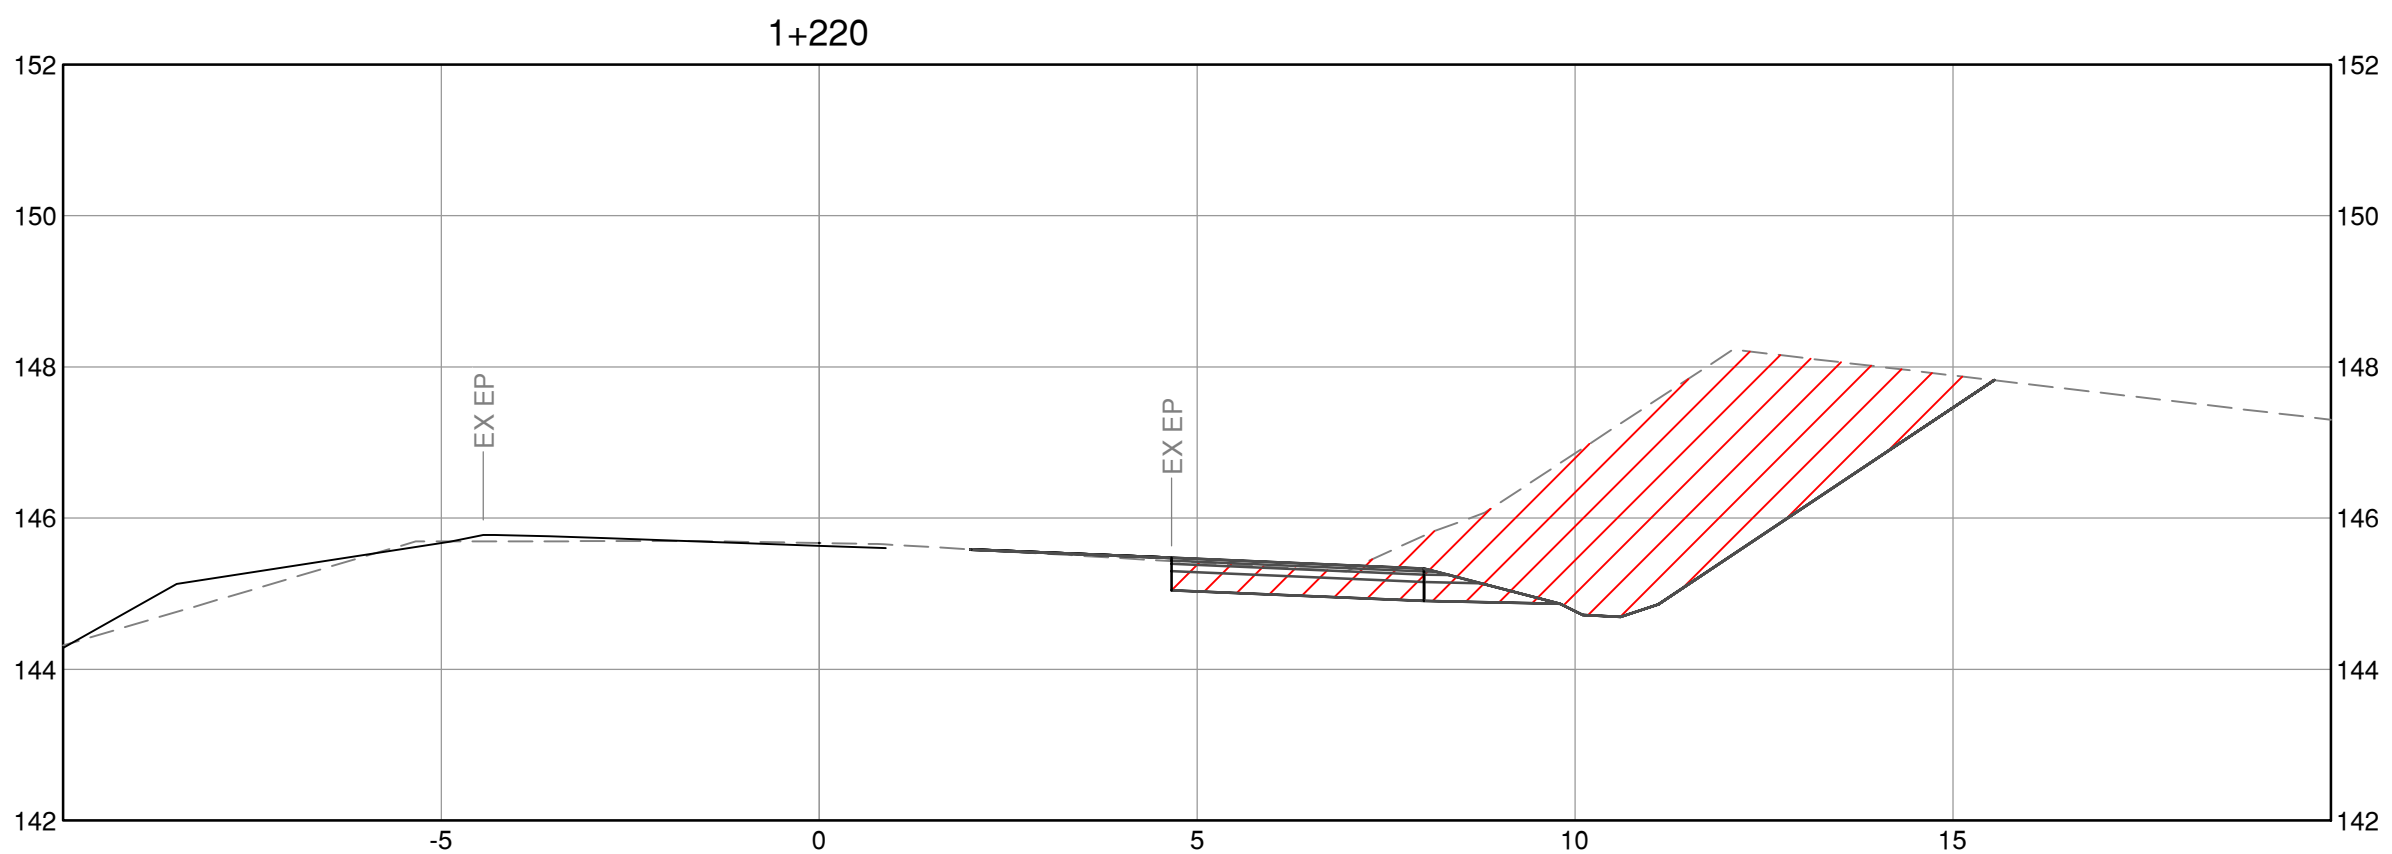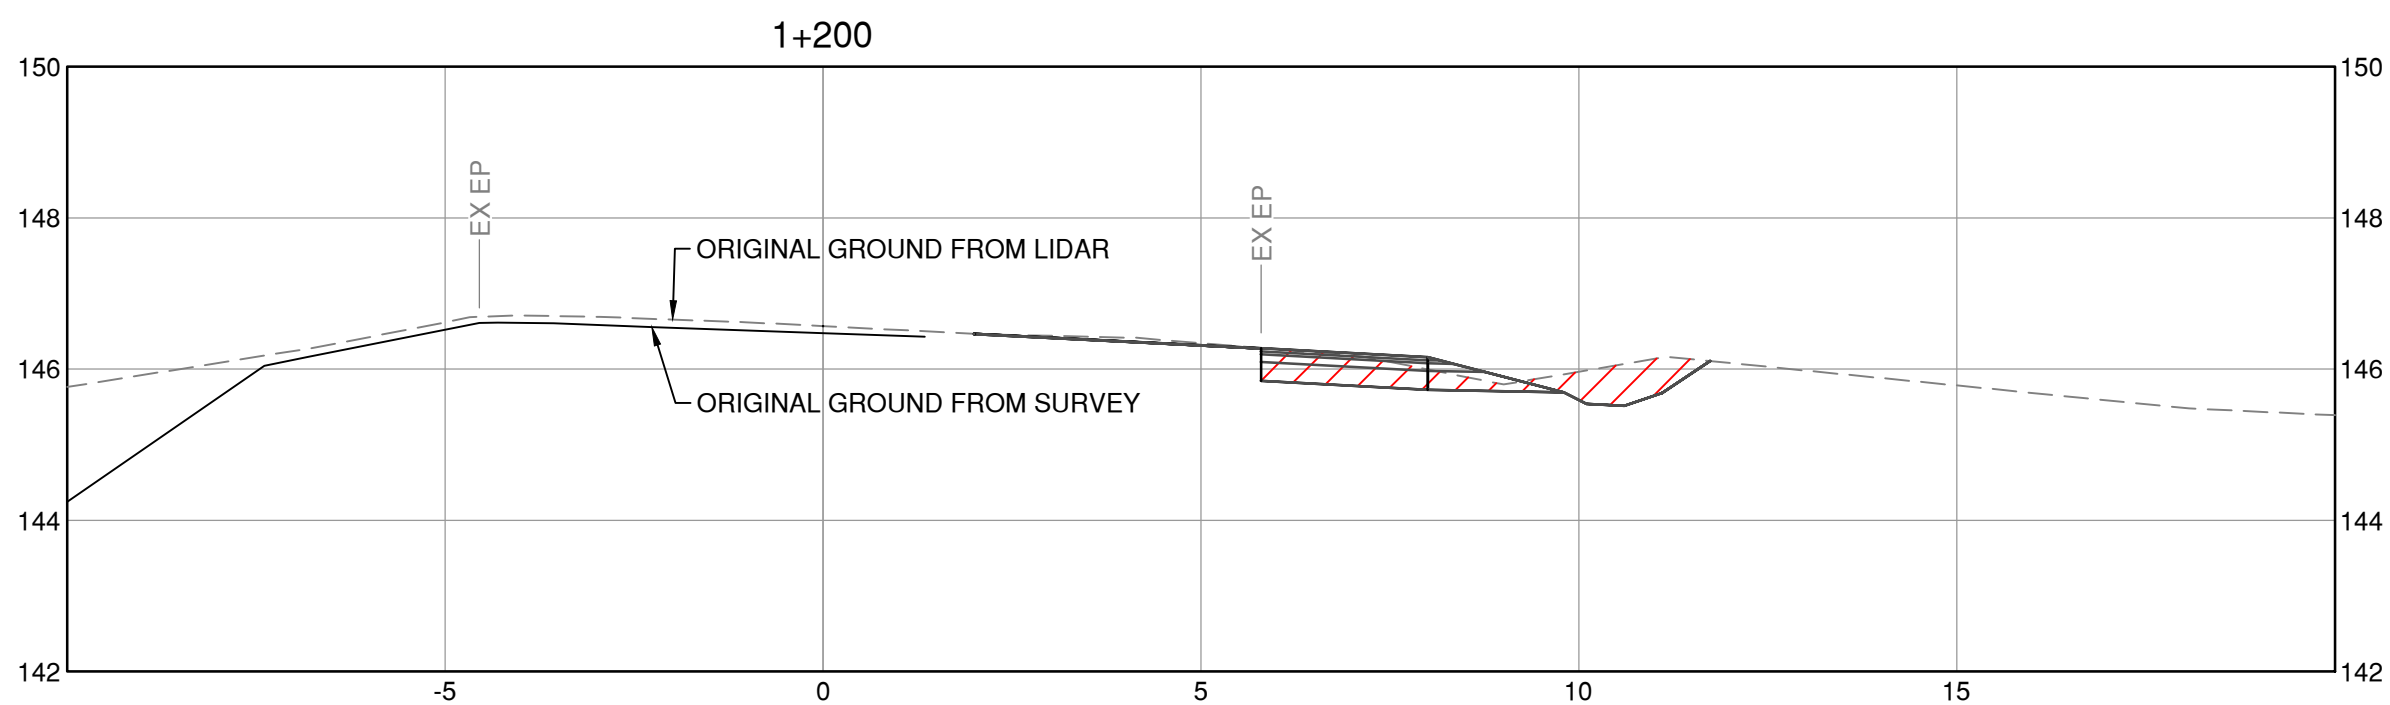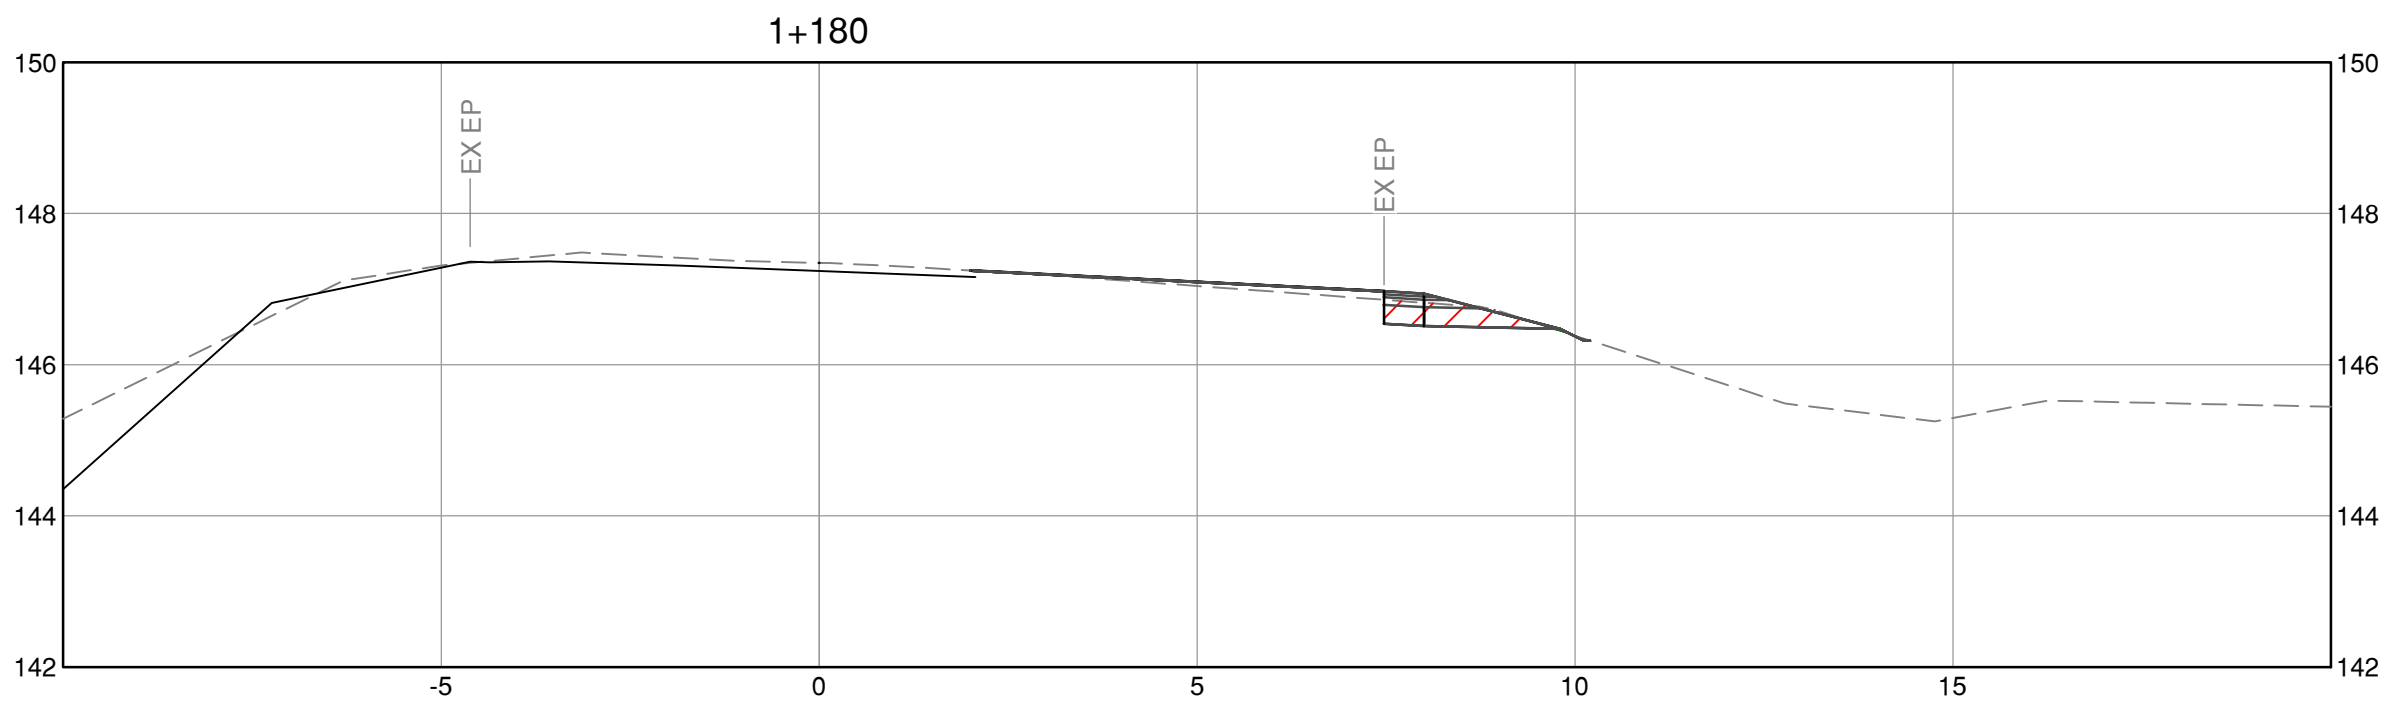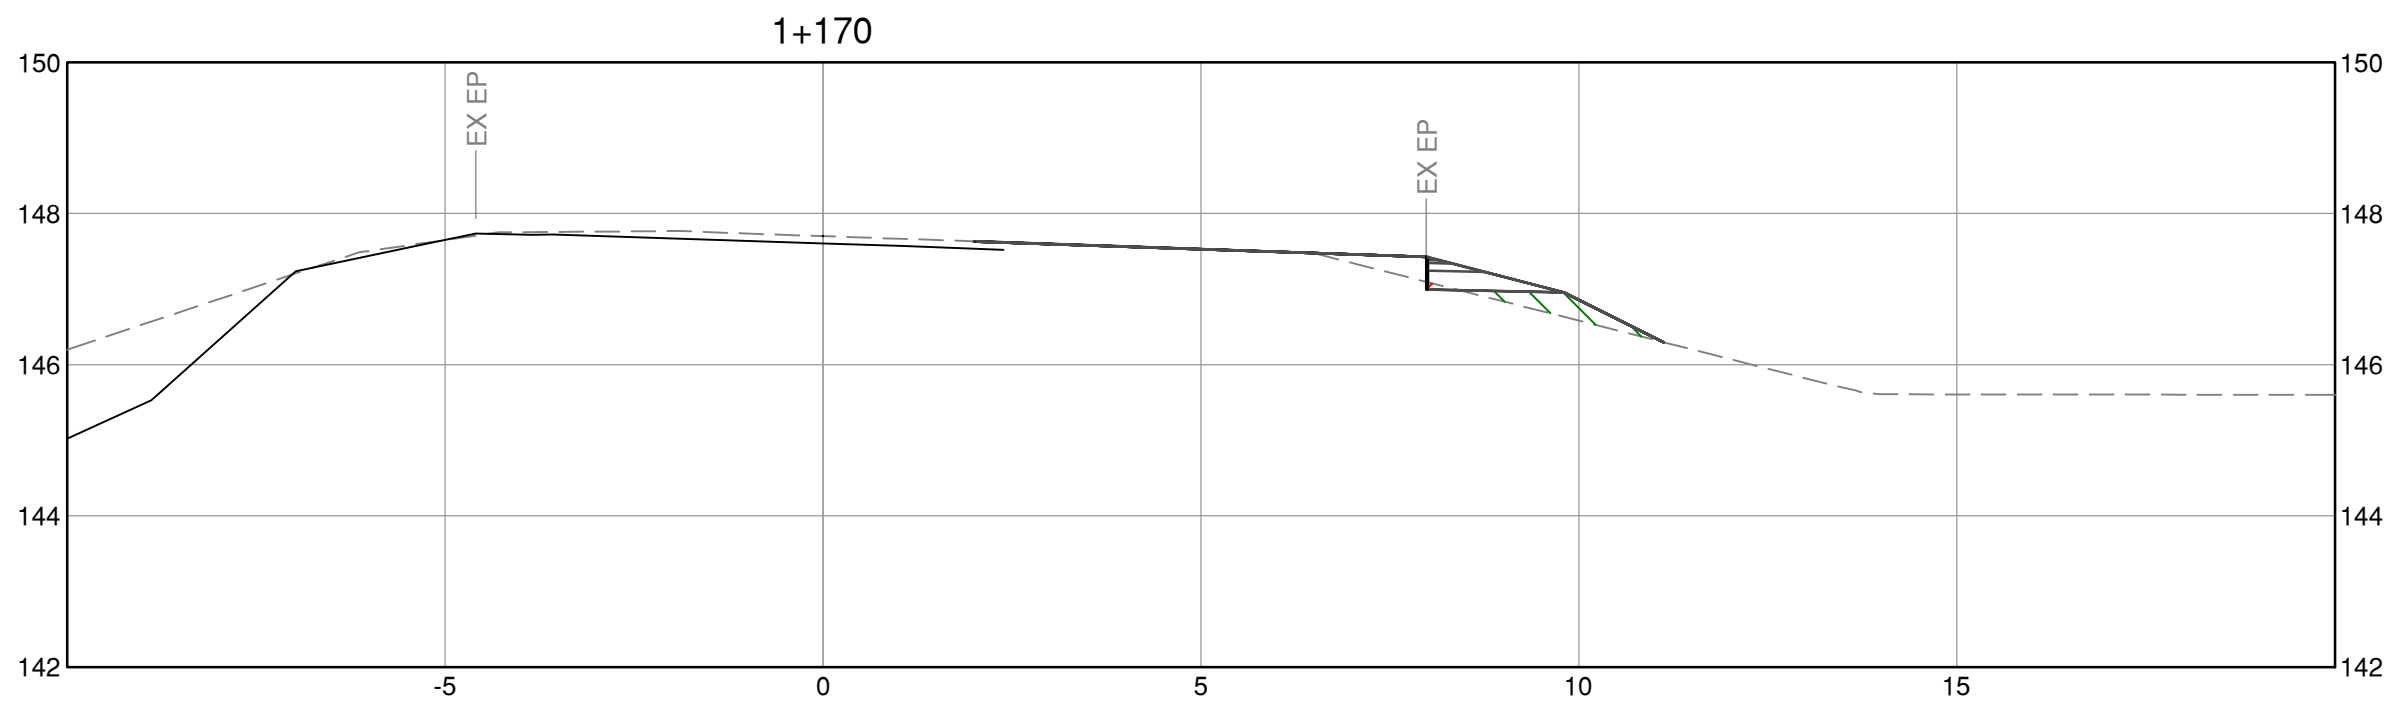

CAD FILE C:\program files\stake\common\temp\ap\p\stake_145402088\sections.dwg
UNLESS OTHERWISE SPECIFIED, ALL DIMENSIONS ARE IN METERS



Stantec Consulting Ltd.
400-655 Tyee Road
Victoria BC
V9A 6X5
Tel. 250.388.9161, Fax. 250.382.0514,
www.stantec.com









SEAL

BY	DATE	No.	REVISION			ENG.	No.	DATE	ISSUE



Making a difference...together

Capital Regional District			WILLIS POINT ROAD WIDENING						
DESIGNED	H.L.	SURVEYED	CROSS SECTIONS						
DRAWN	H.L.	DATE							
SCALE HORIZONTAL	1:100	CHECKED	-	CONTRACT NUMBER			DRAWING NUMBER		
SCALE VERTICAL	1:100	APPROVED	-						
				-			C-301		ISSUE
									SHT. No. OF

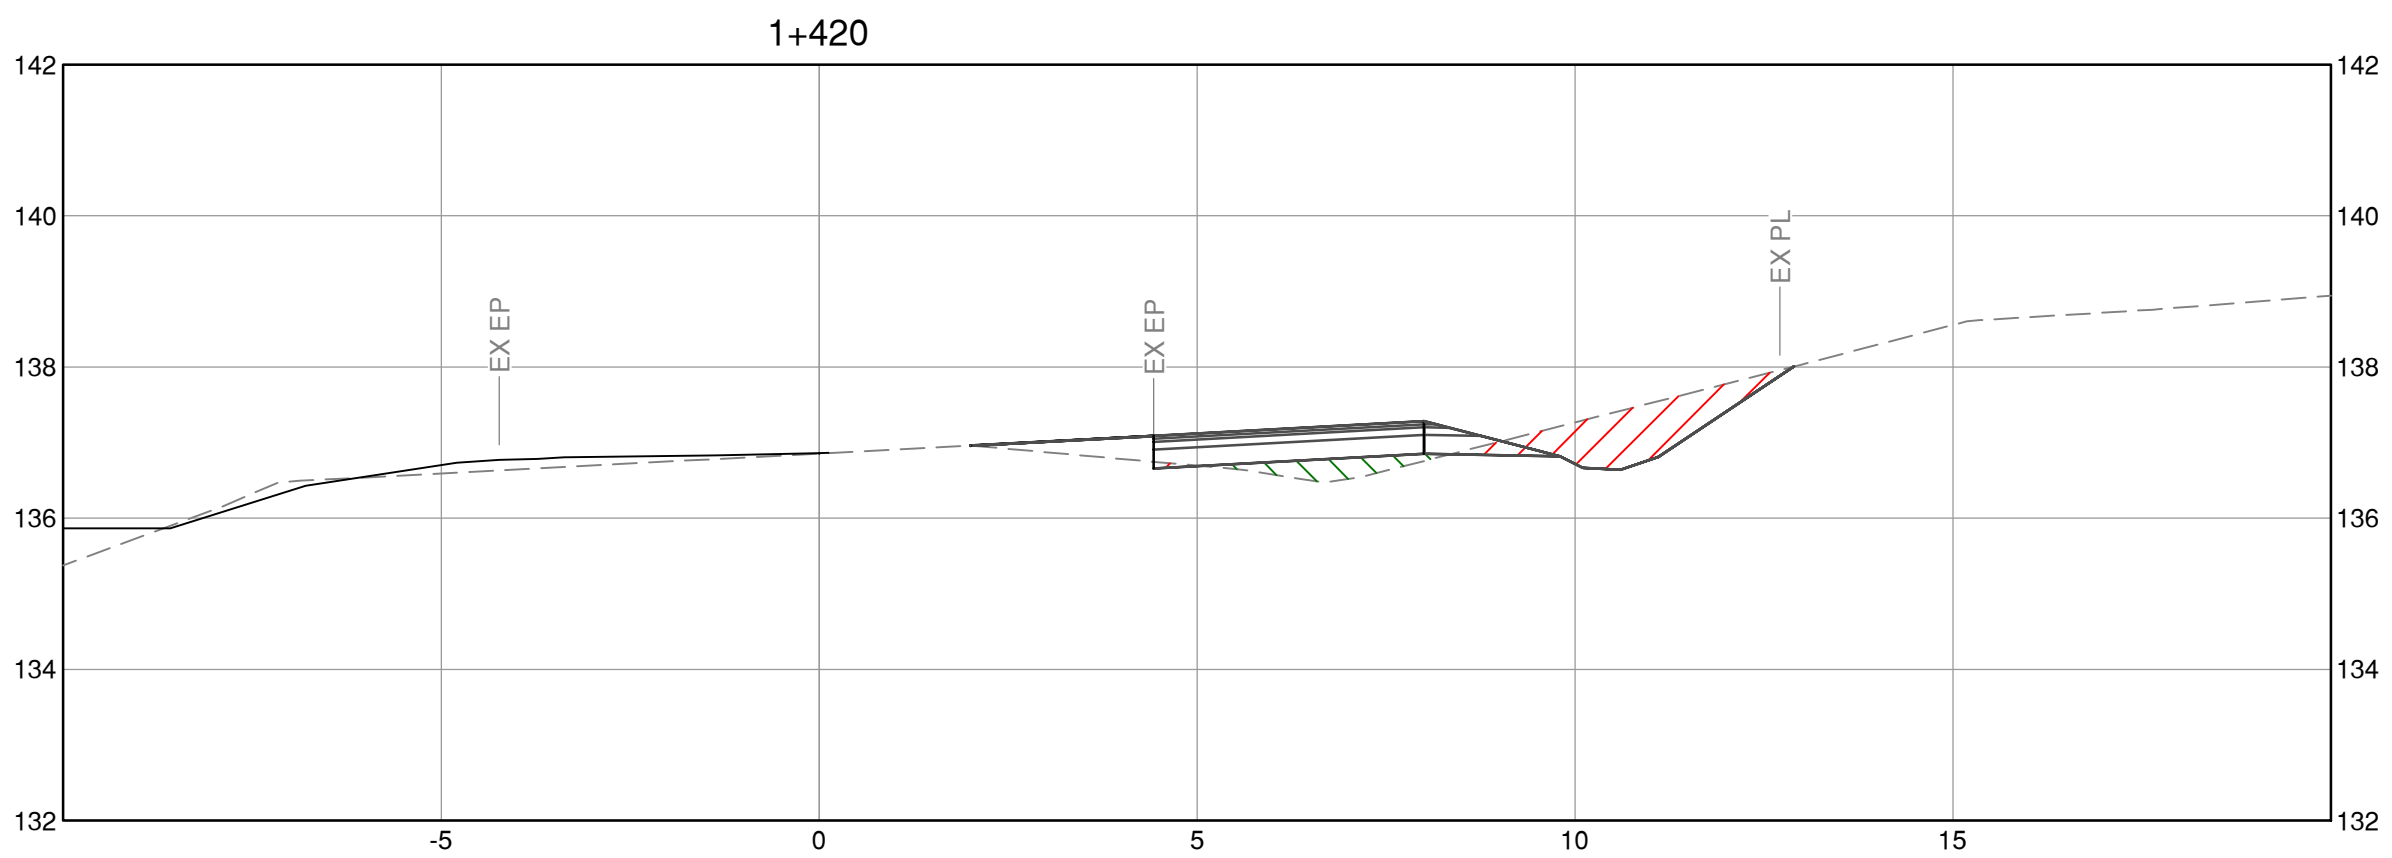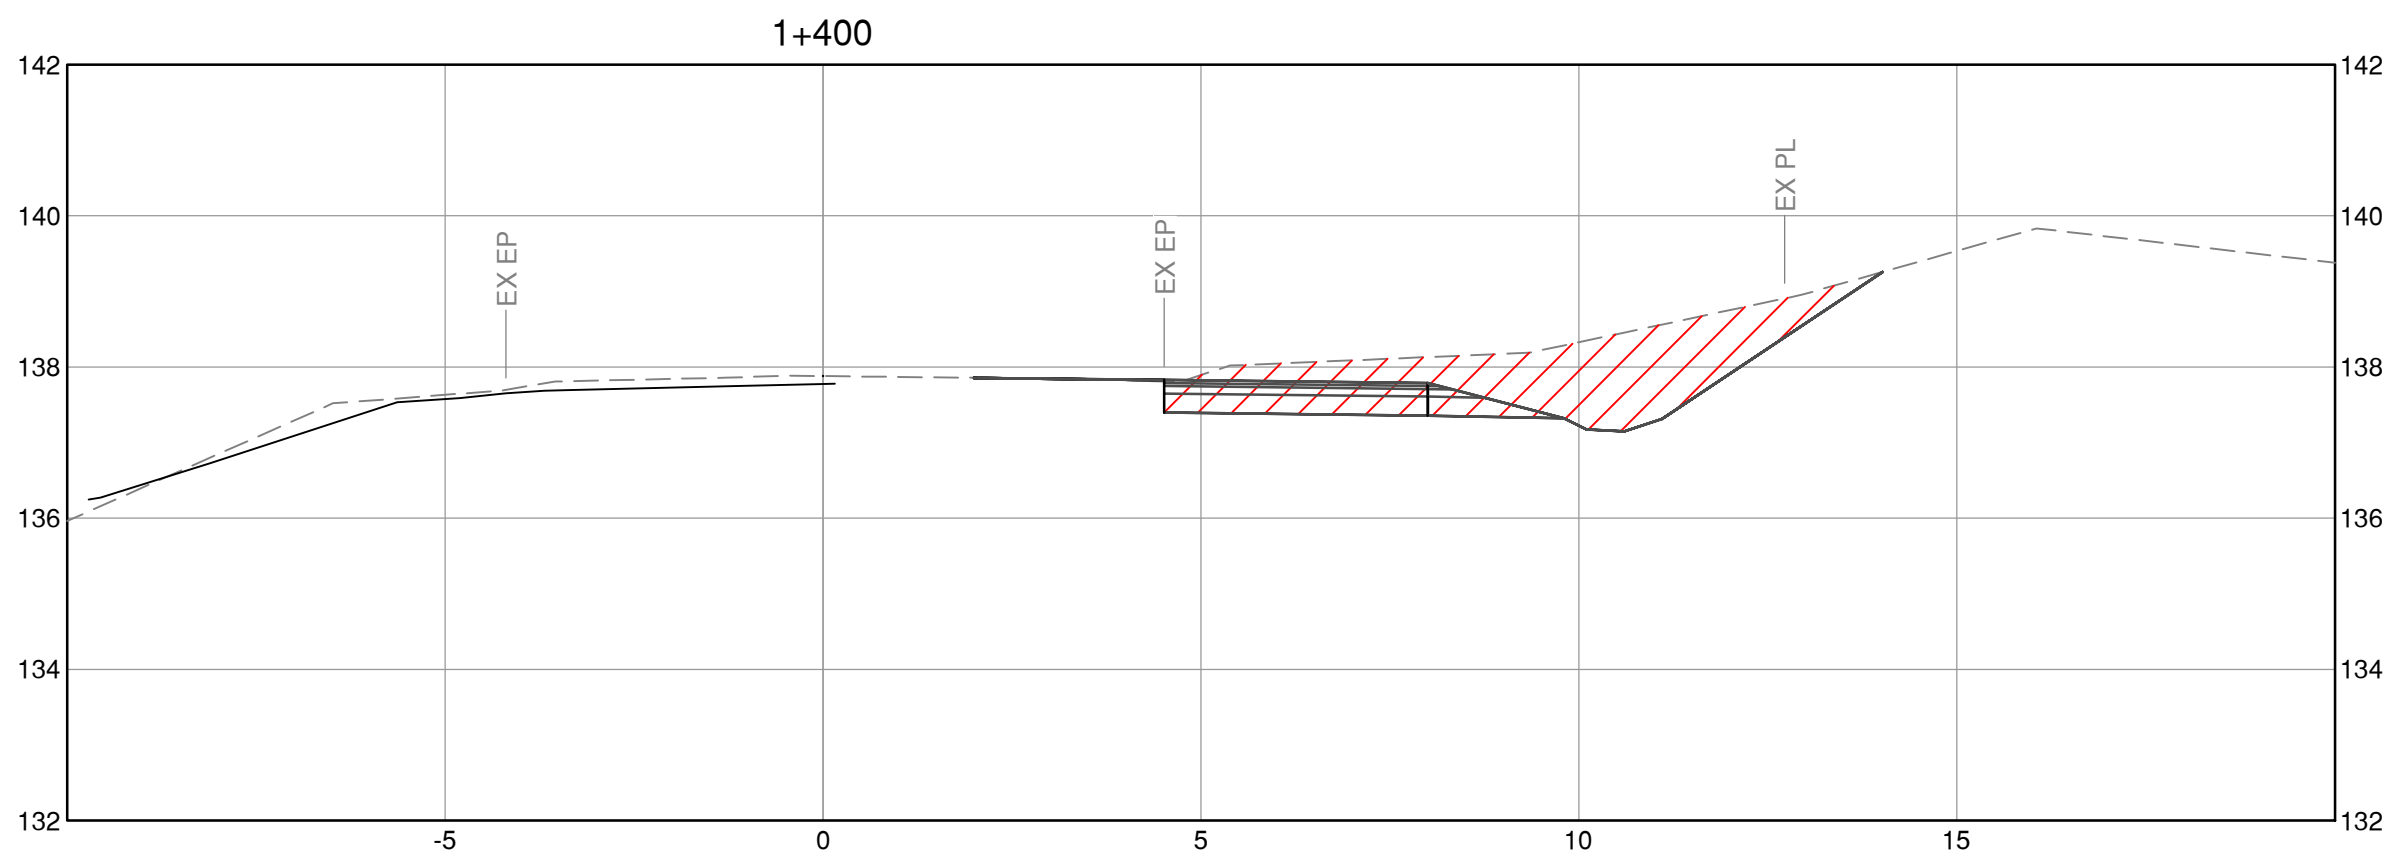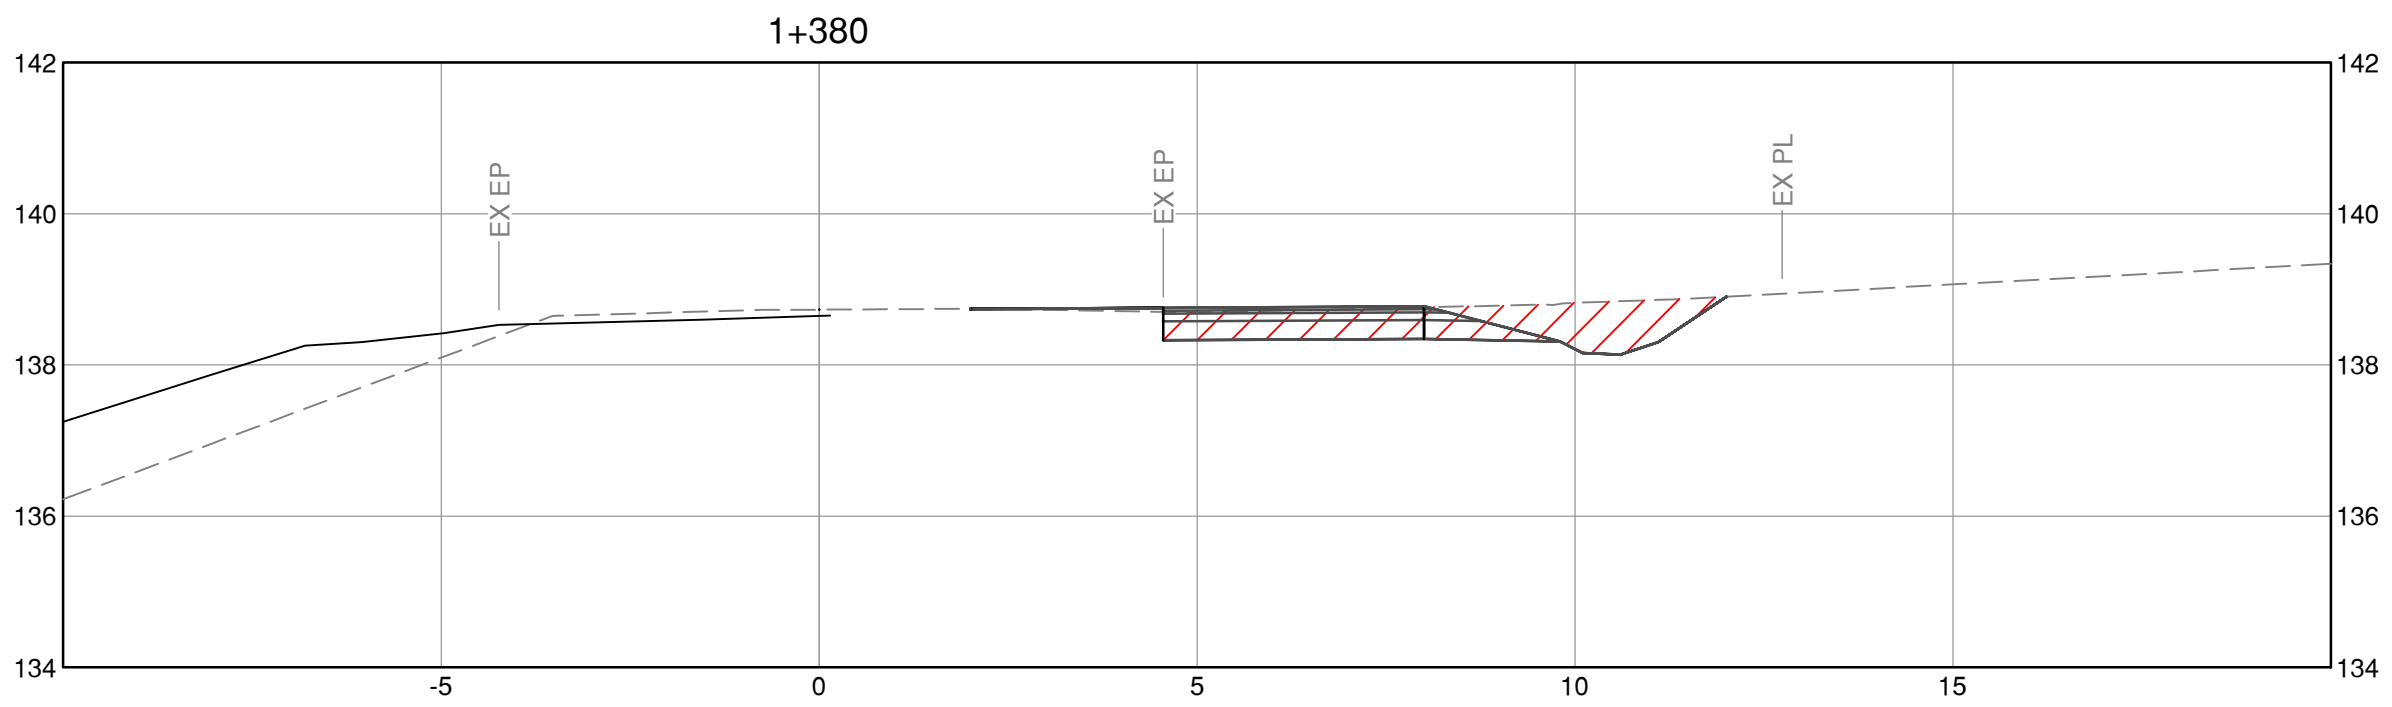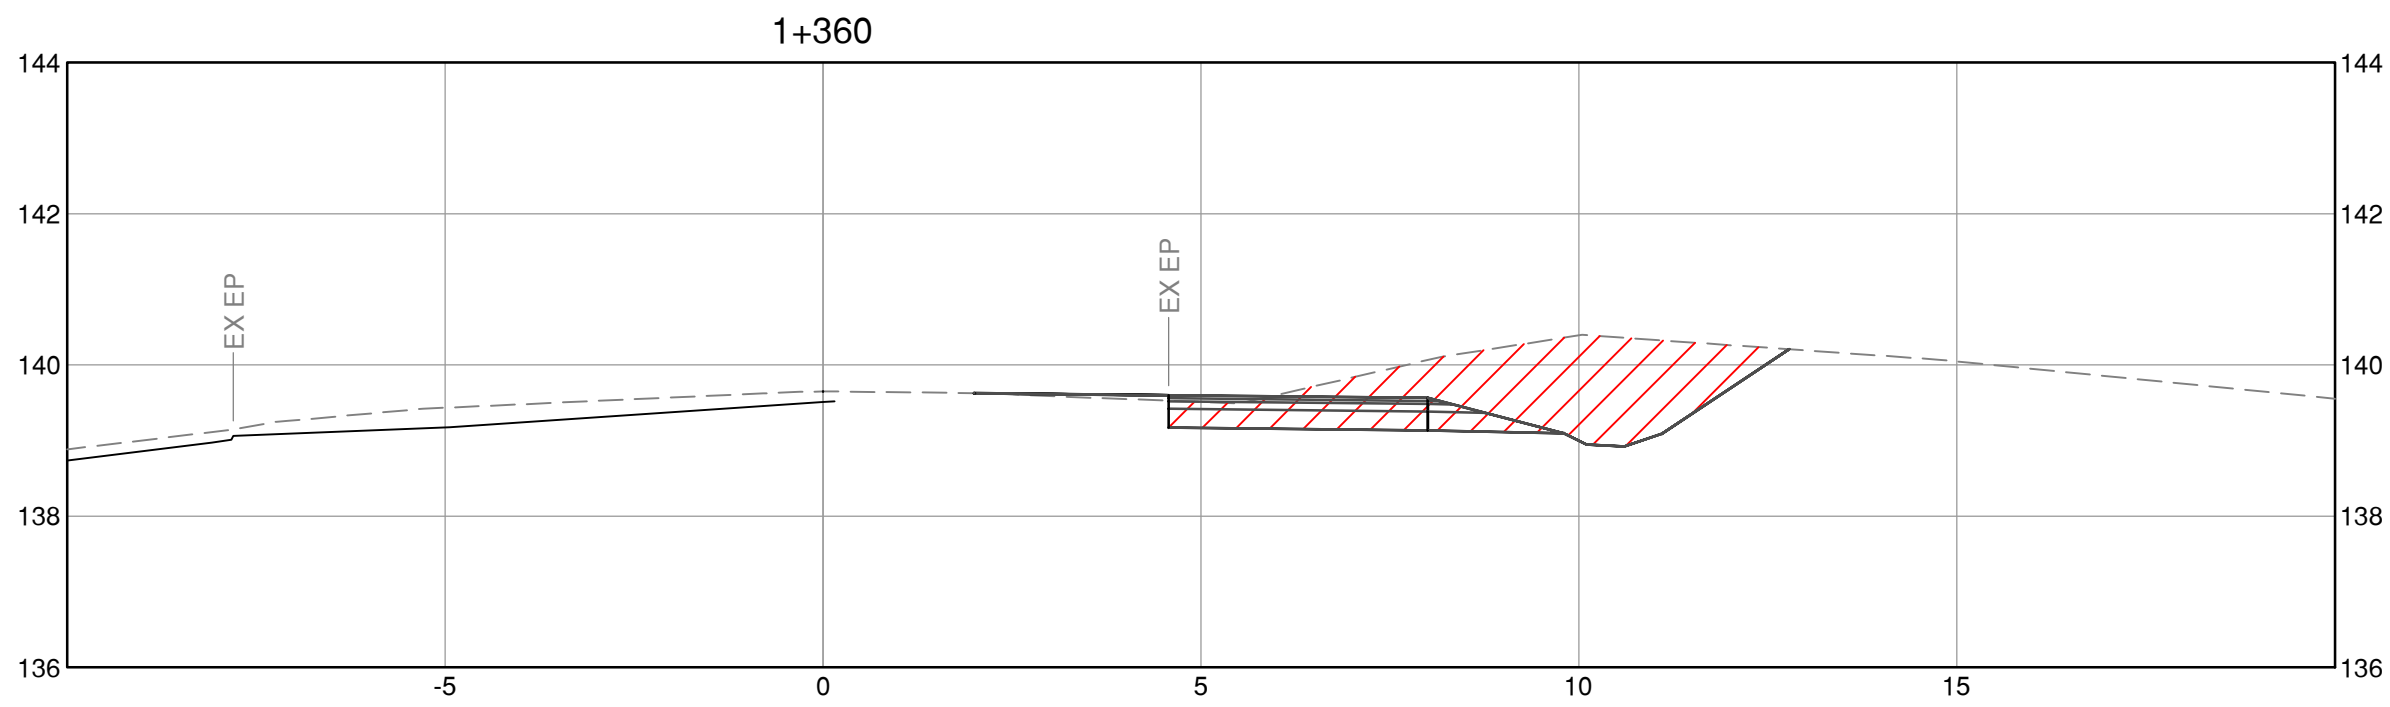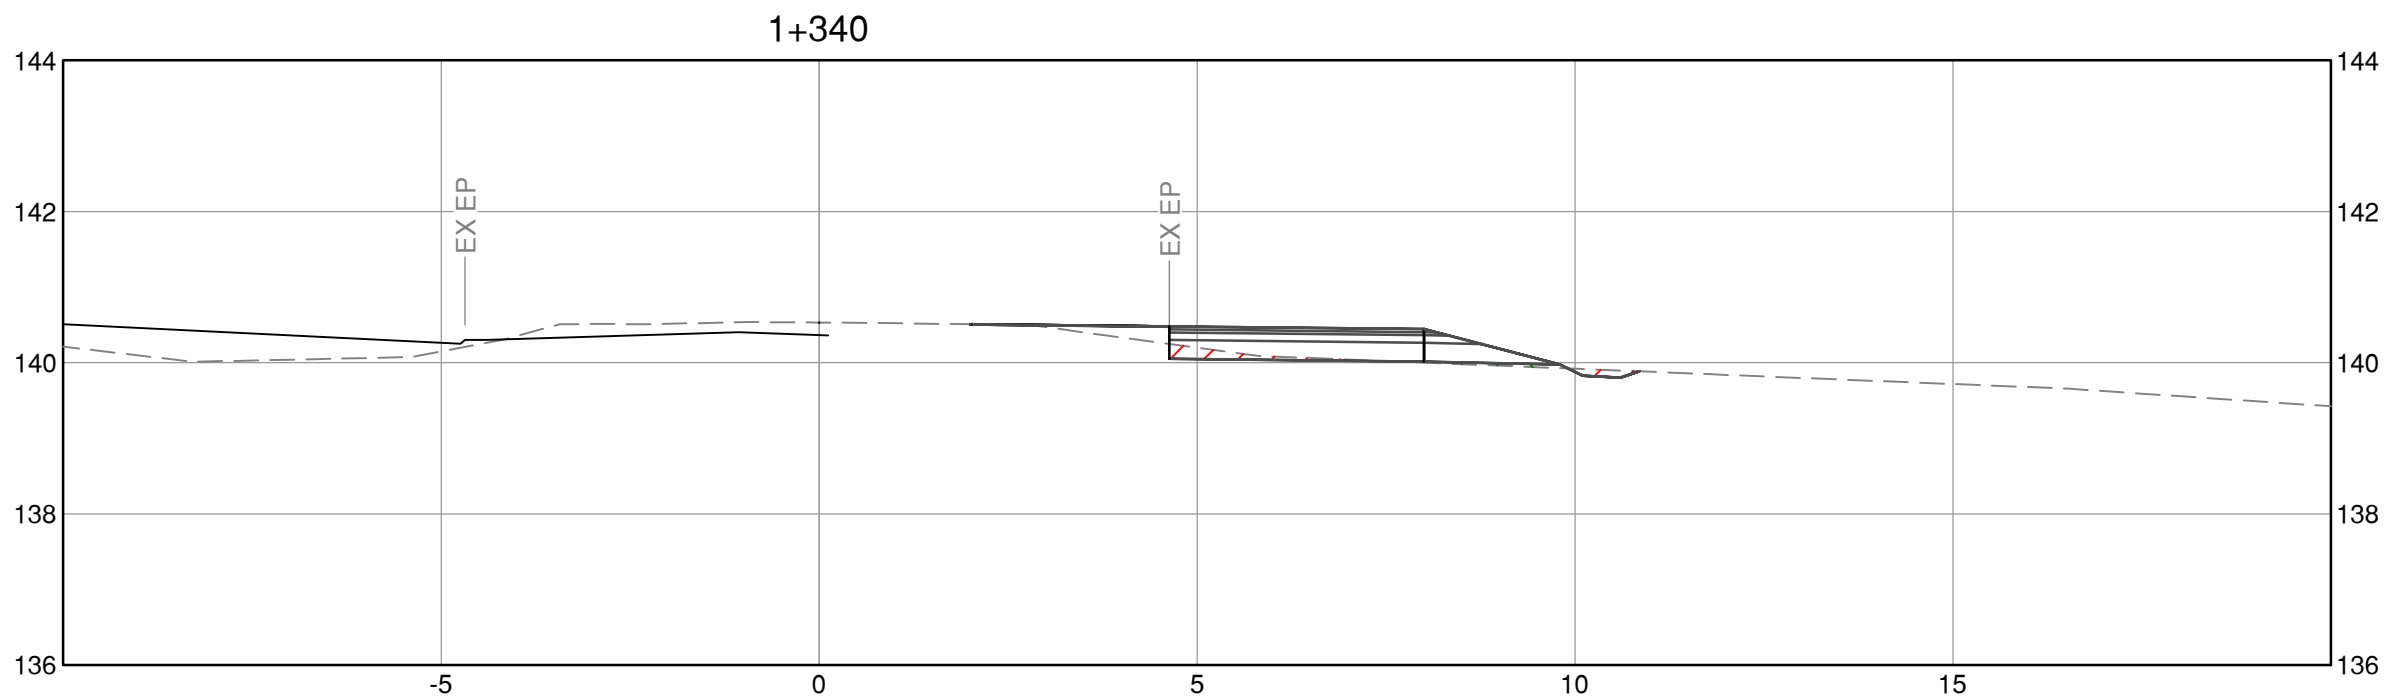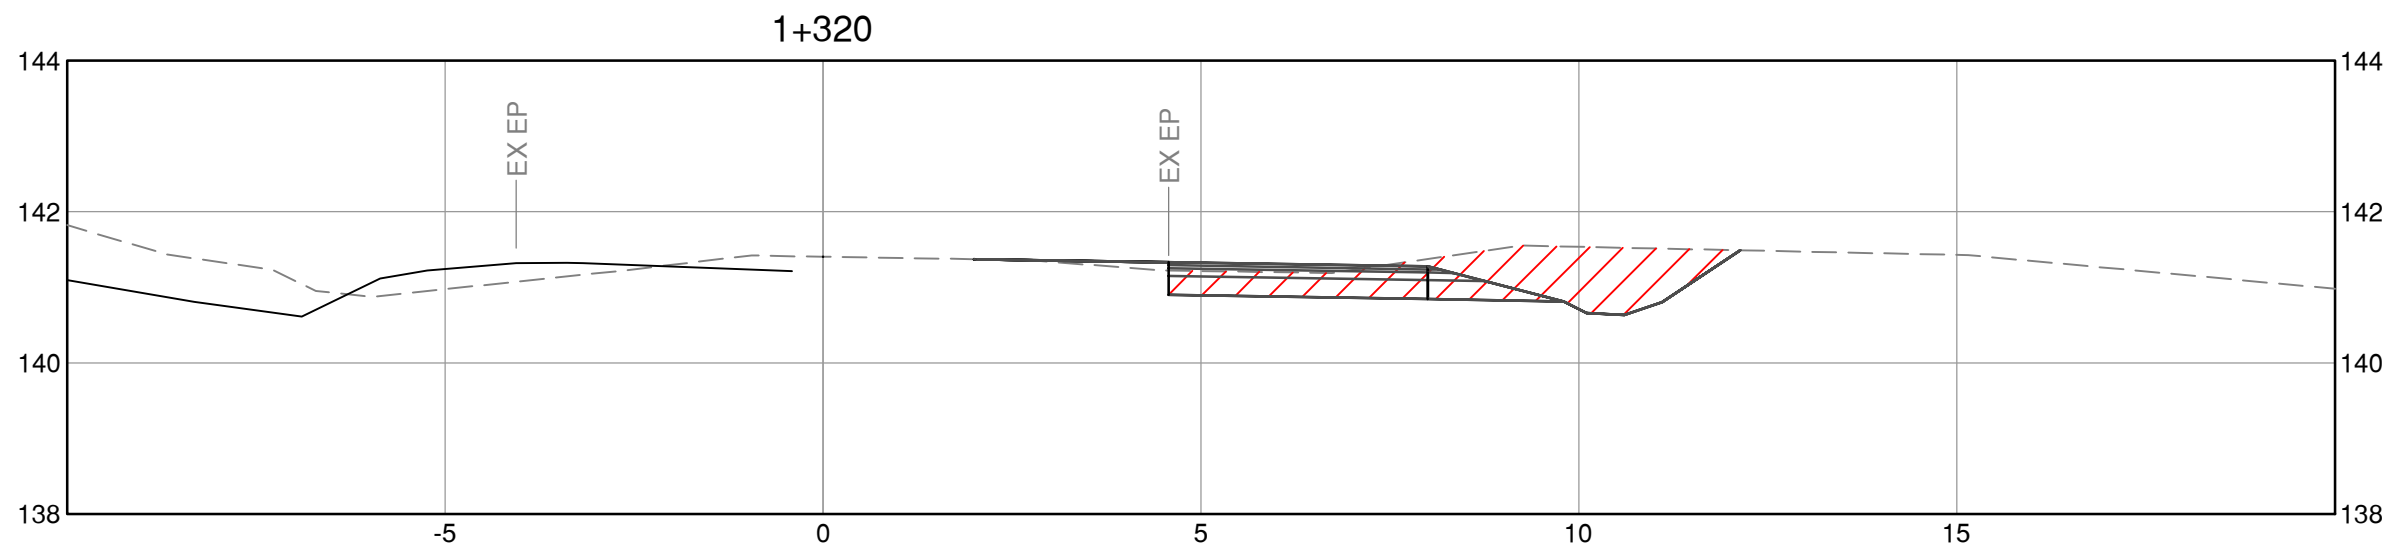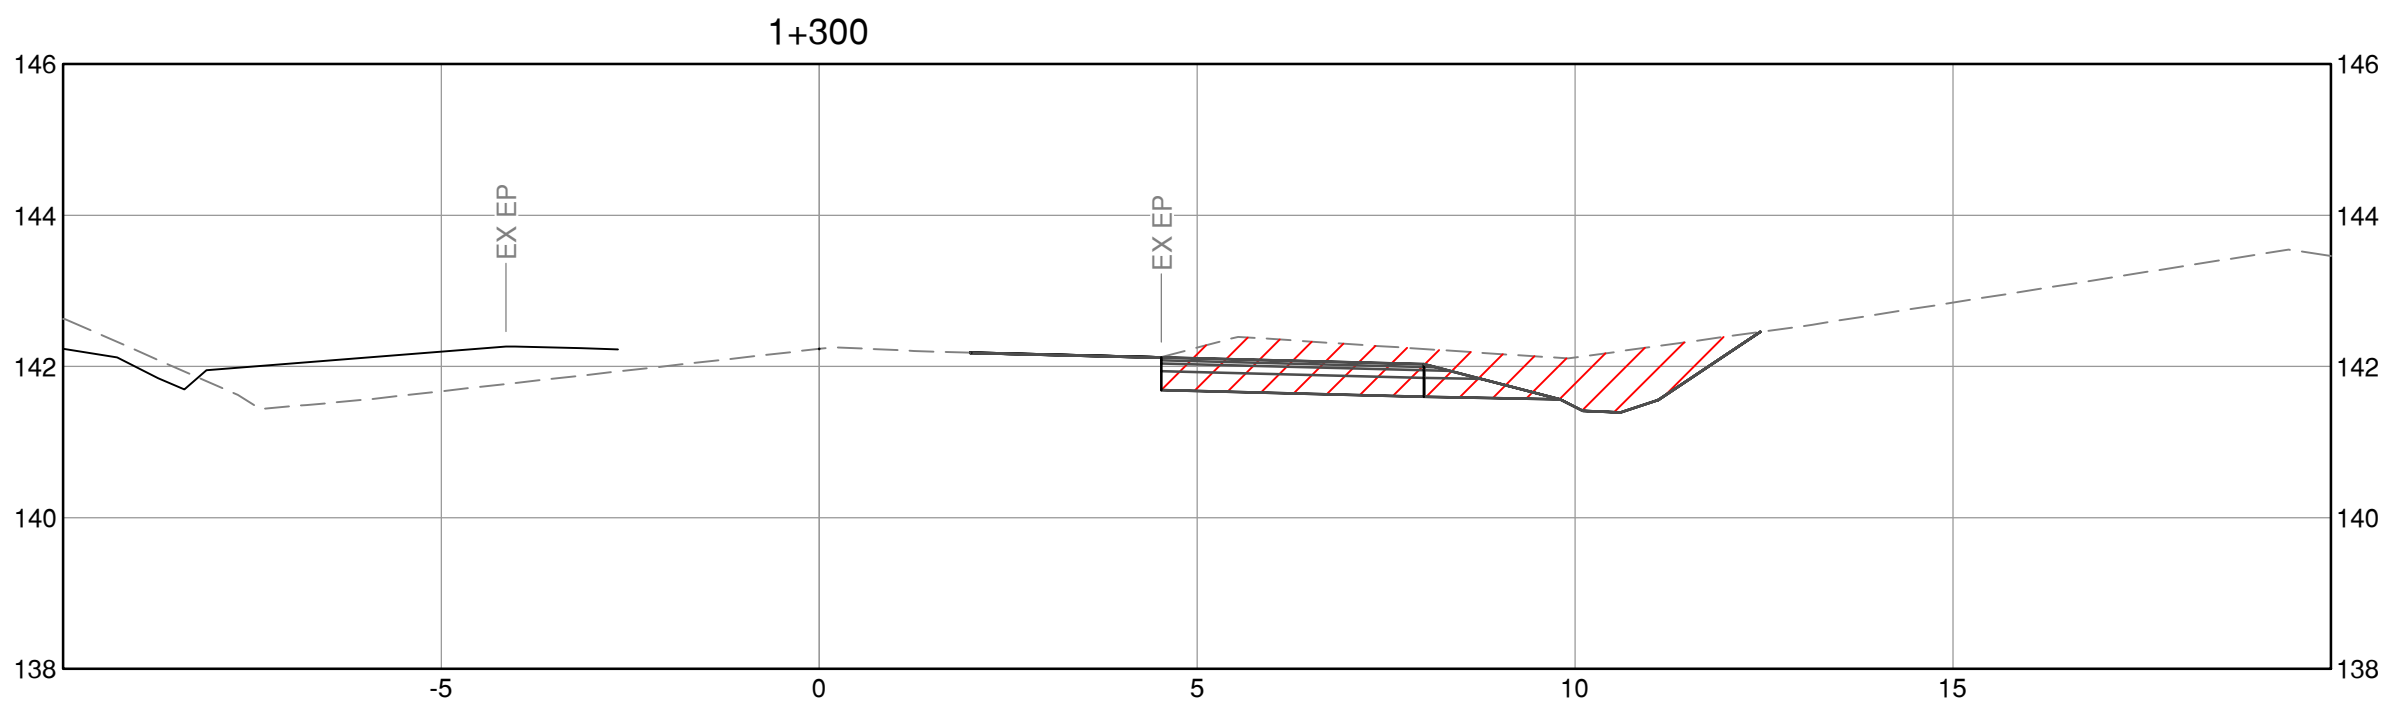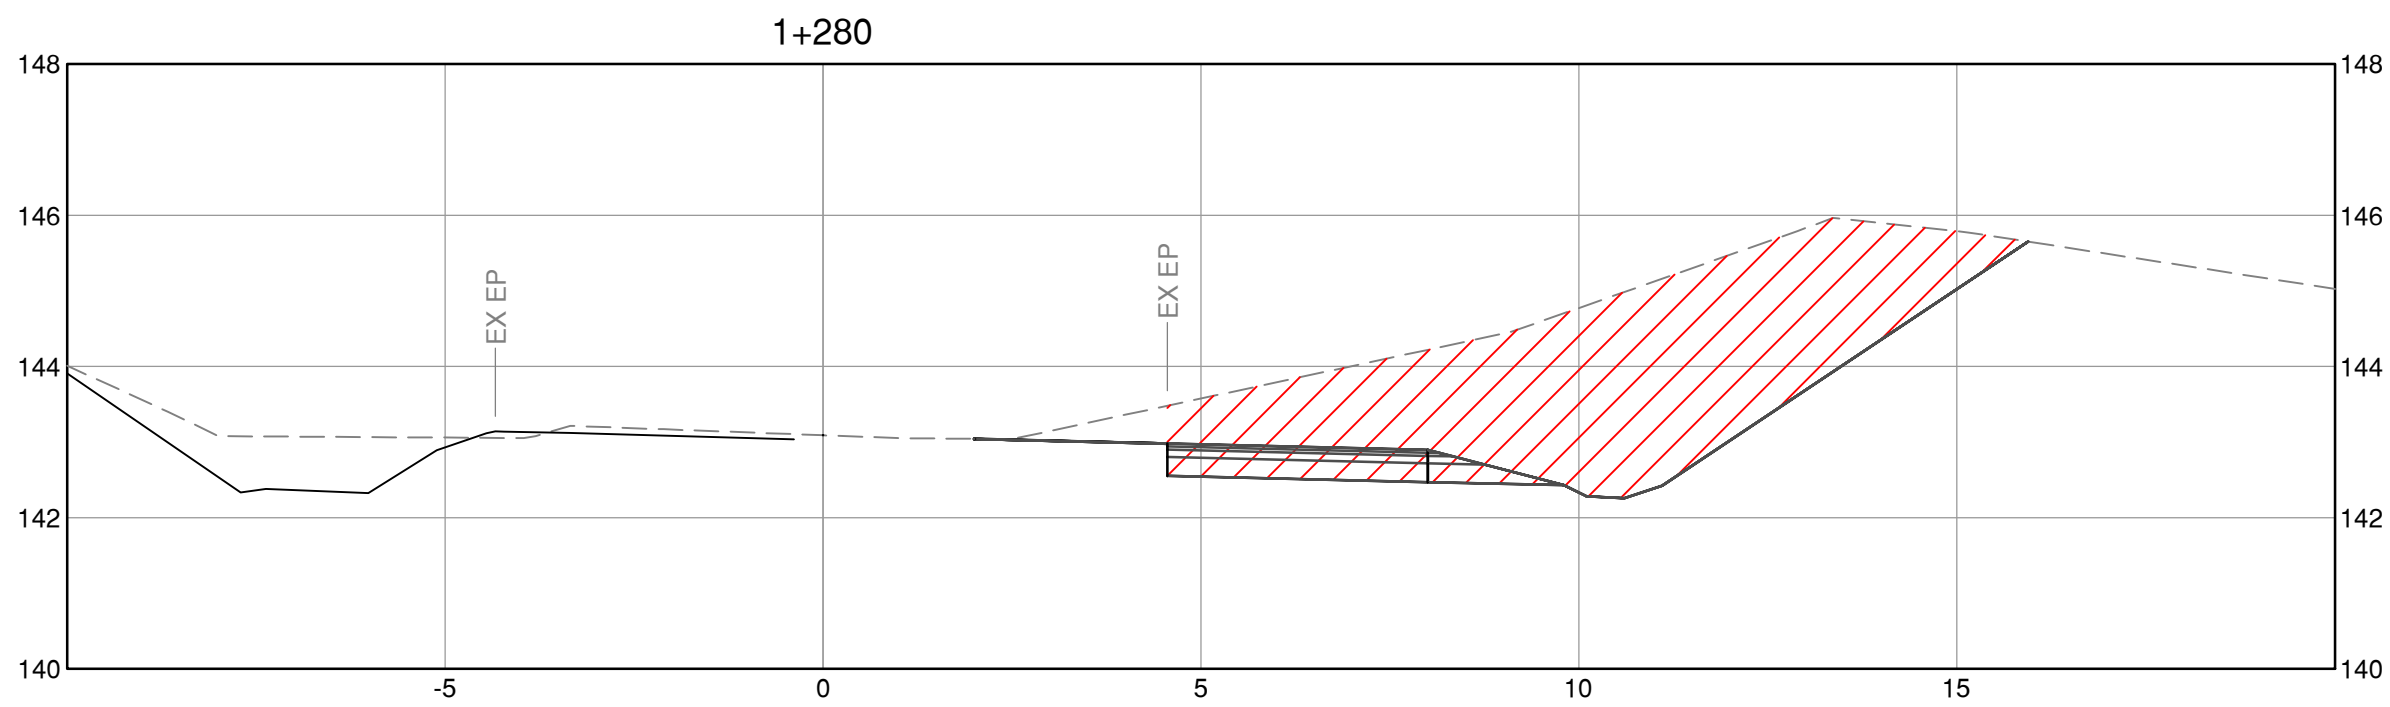

CAD FILE C:\program files\stantec\common\temp\AcP\stahel_145402088\sections.dwg
DATE 2019.10.29 BY JEE V3 145402088 145402088



Stantec
Stantec Consulting Ltd.
400-655 Tye Road
Victoria BC
V9A 6X5
Tel. 250.388.9161, Fax. 250.382.0514,
www.stantec.com







SEAL

BY	DATE	No.	REVISION			ENG.	No.	DATE	ISSUE



Making a difference...together

Capital Regional District			WILLIS POINT ROAD WIDENING			
DESIGNED	H.L.	SURVEYED	CROSS SECTIONS			
DRAWN	H.L.	DATE				
SCALE HORIZONTAL	1:100	CHECKED	-	CONTRACT NUMBER	-	SHT. No. OF
SCALE VERTICAL	1:100	APPROVED	-			
			DRAWING NUMBER	C-302	ISSUE	

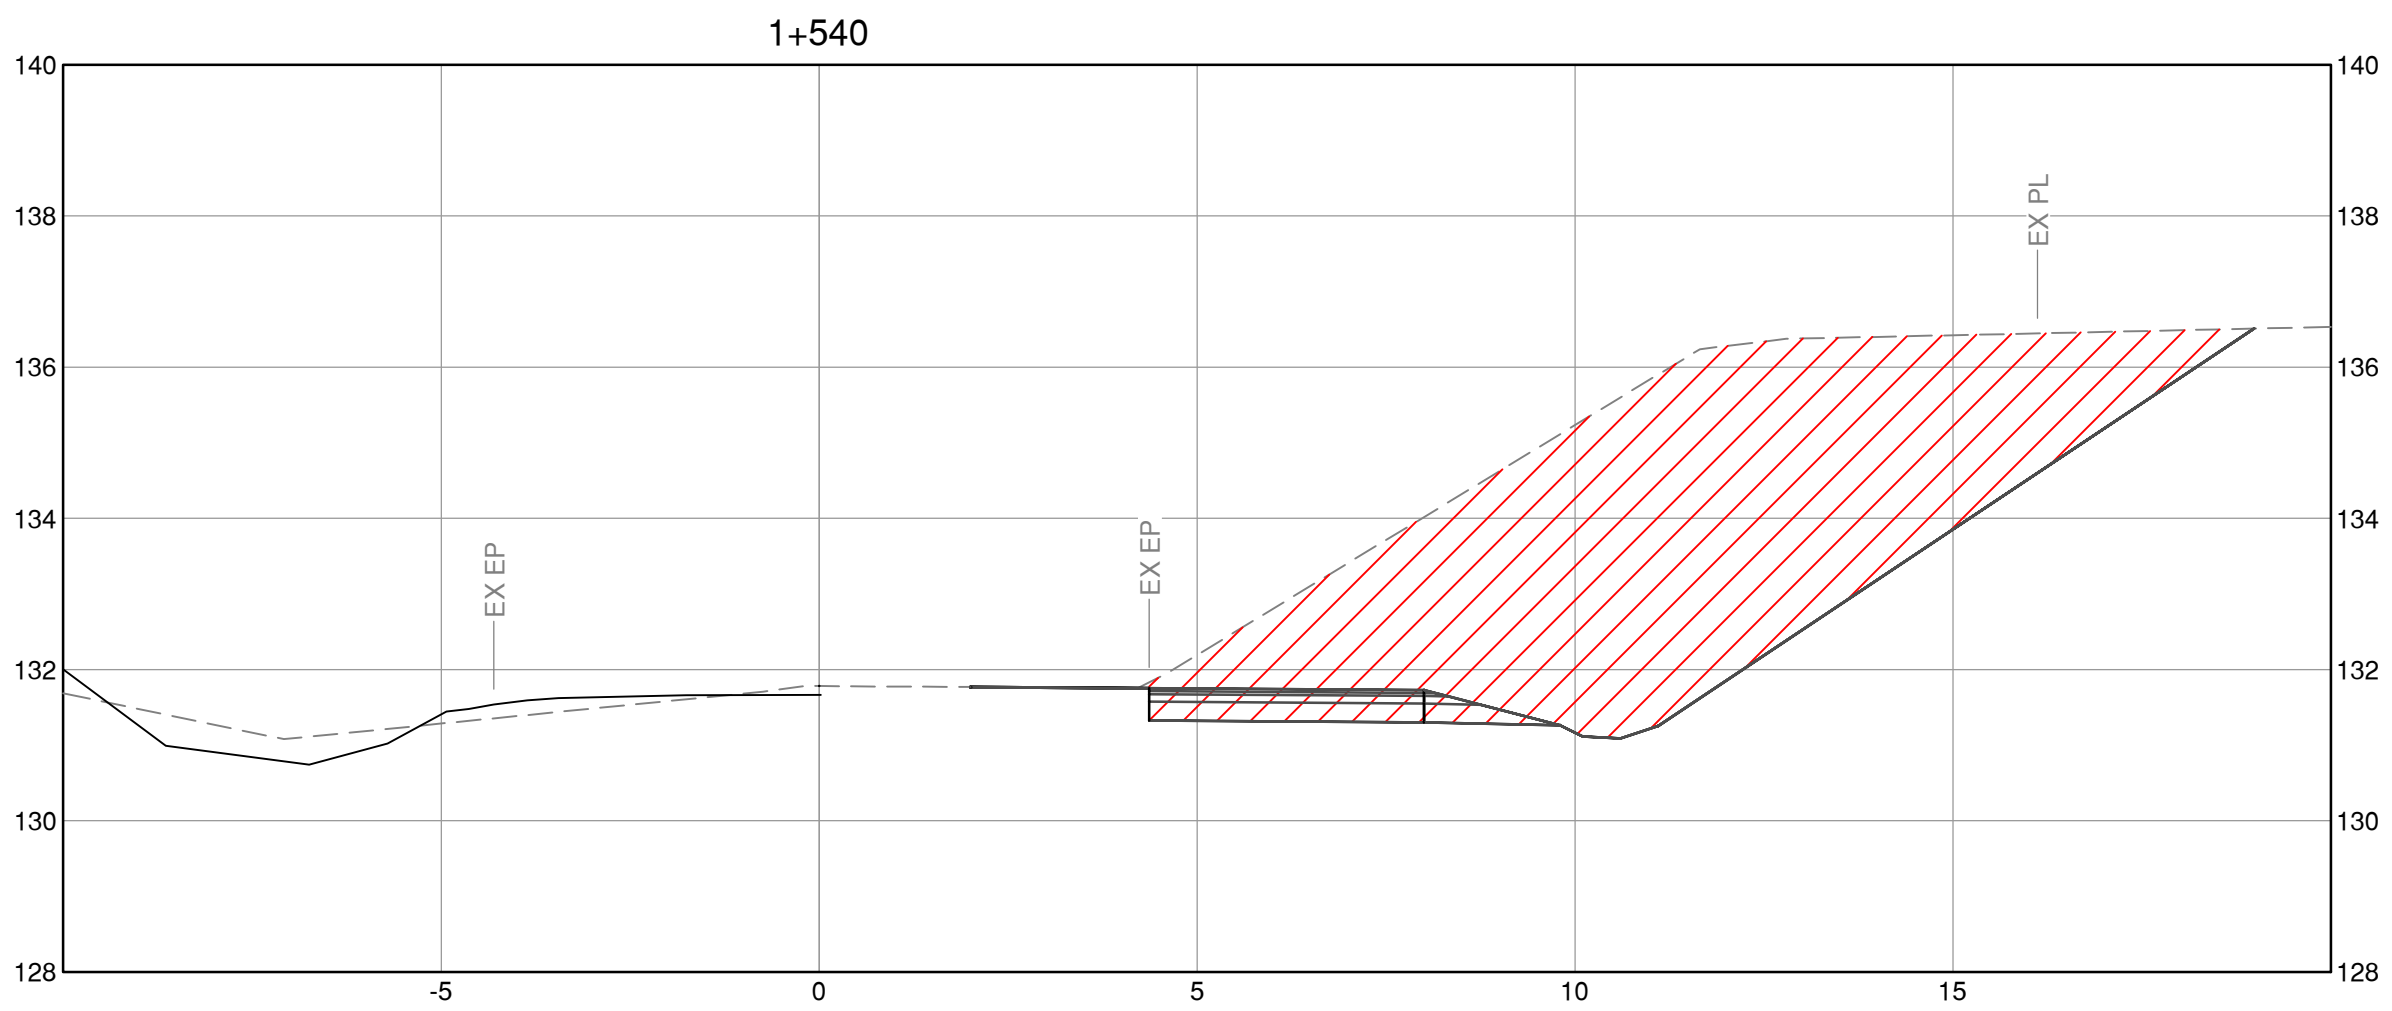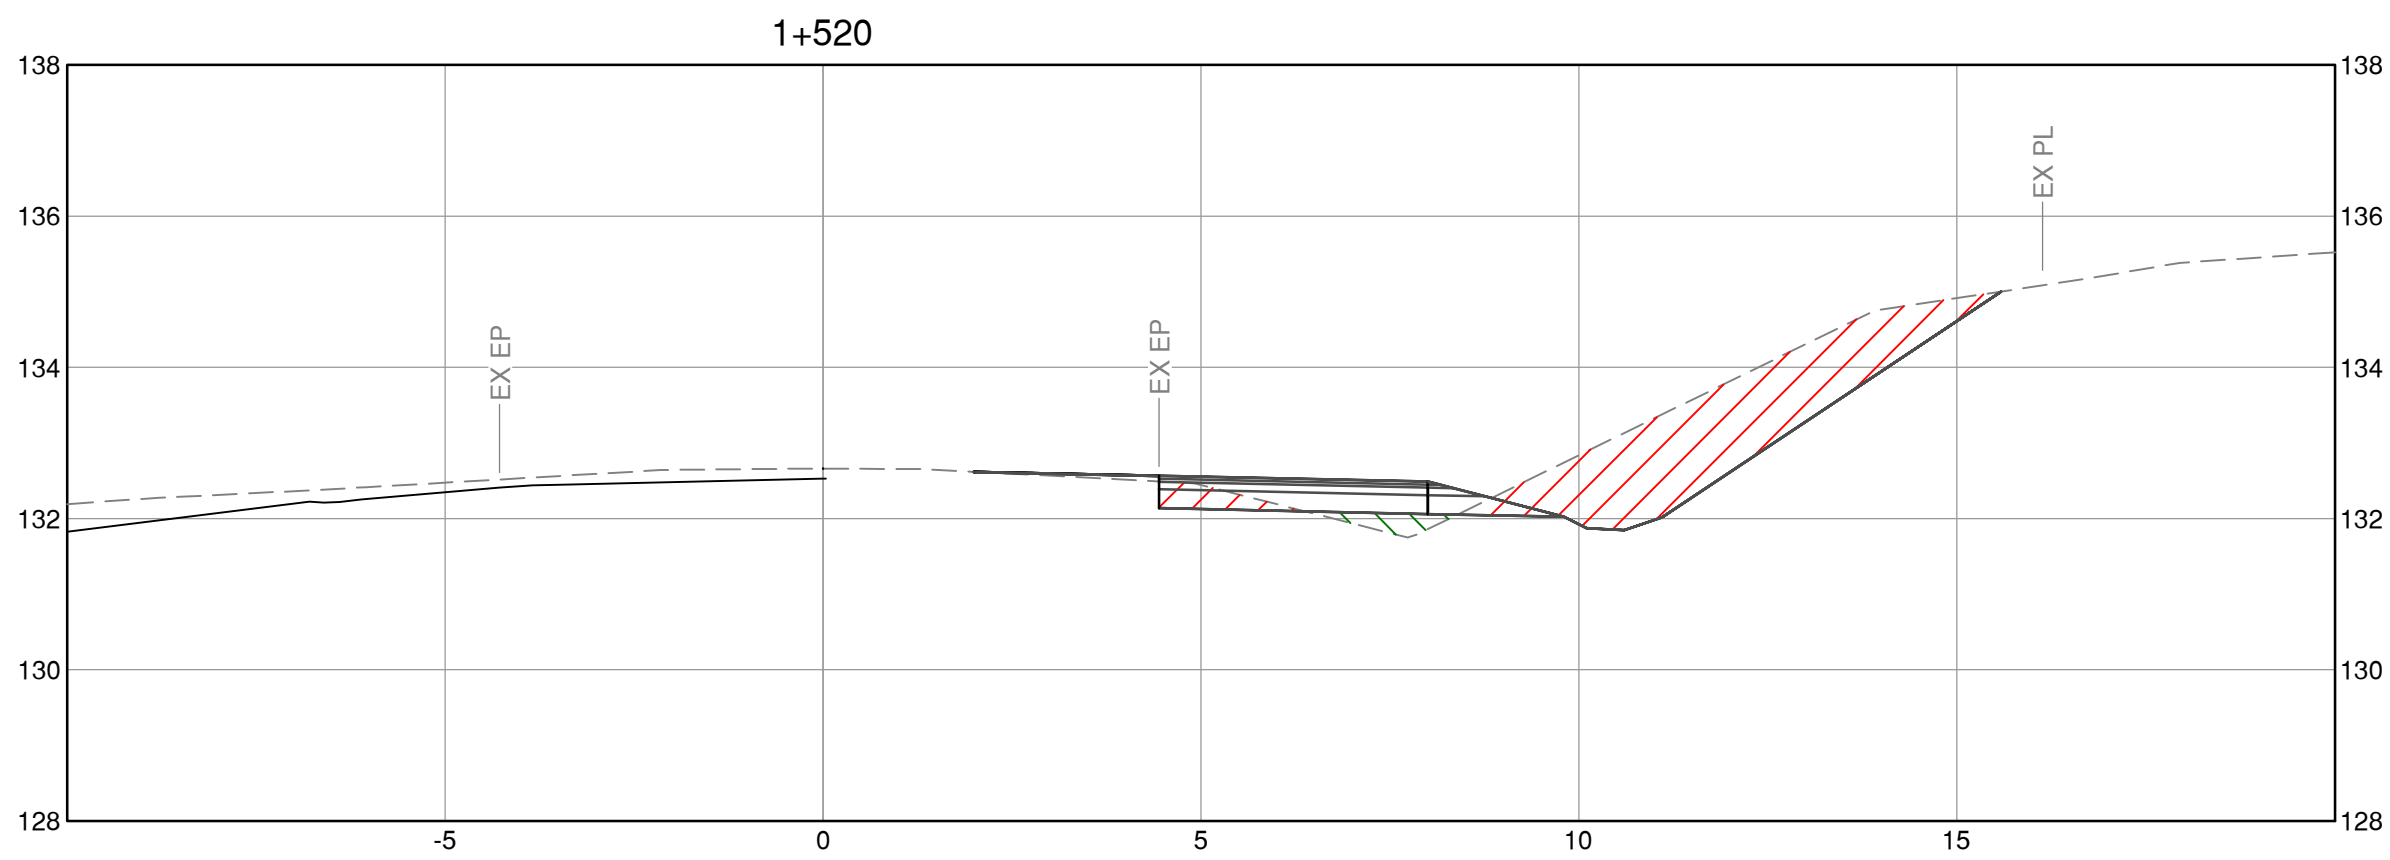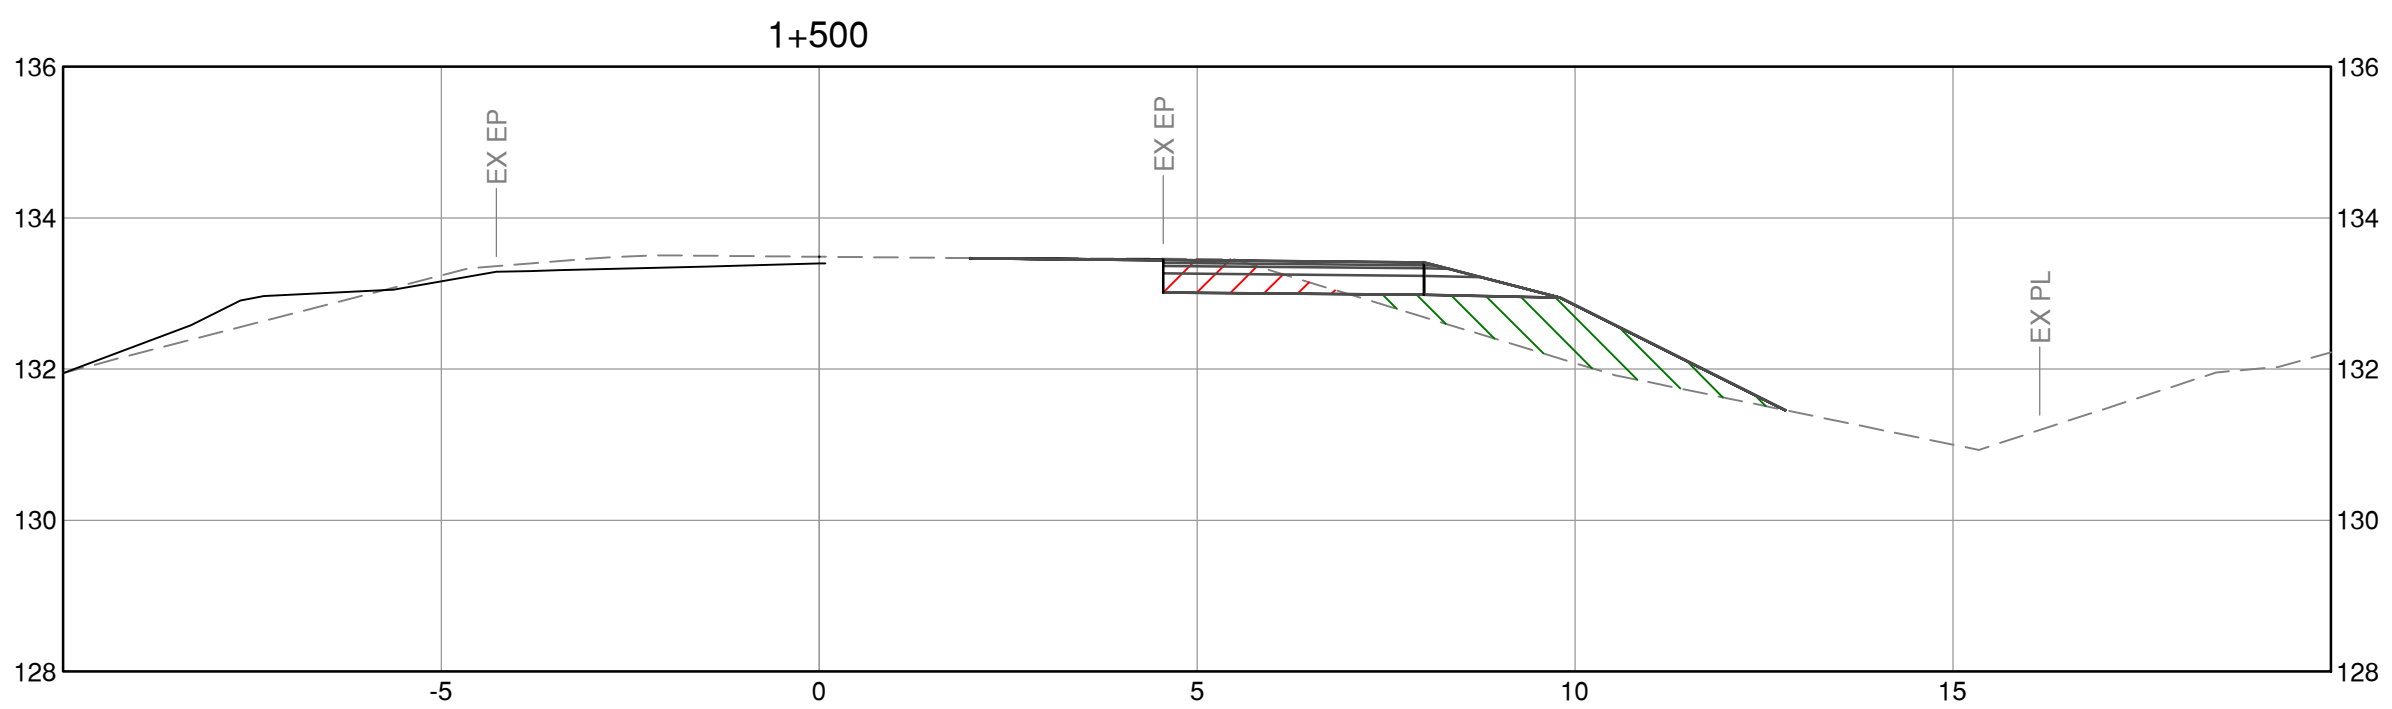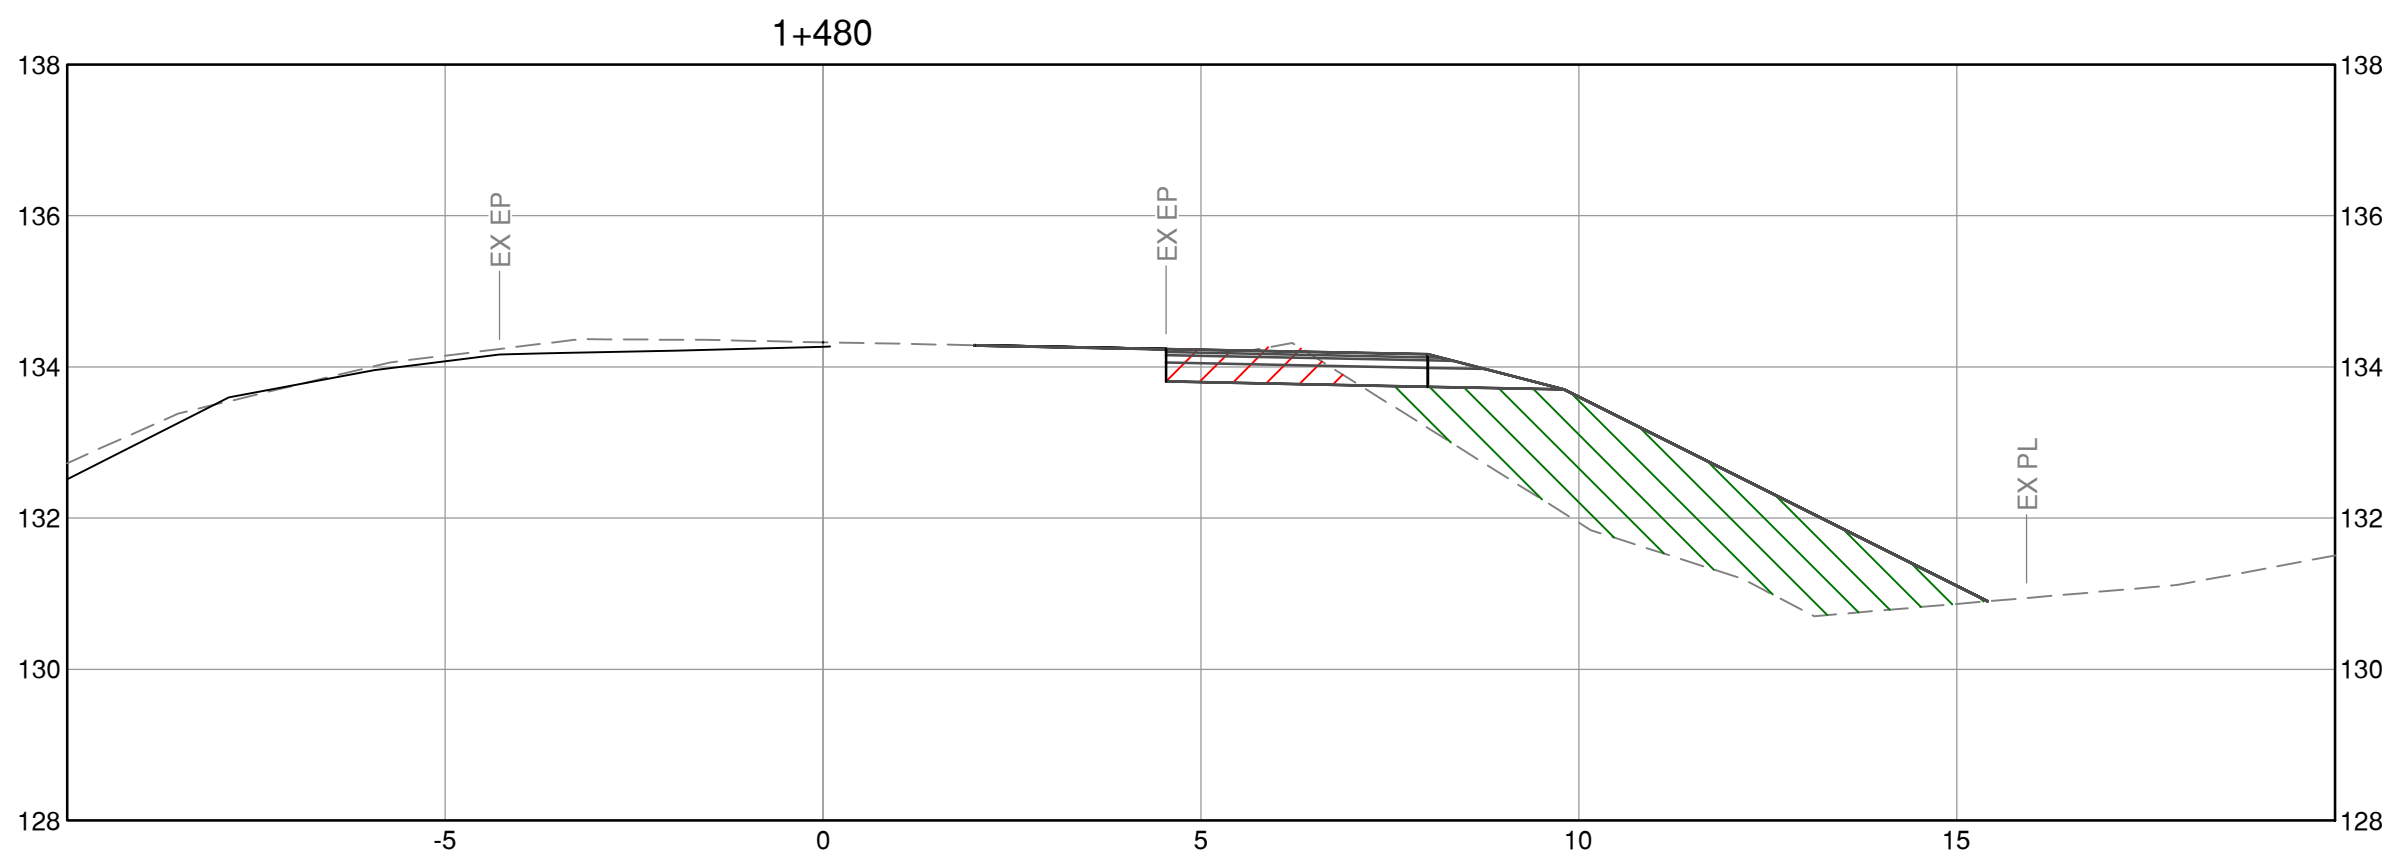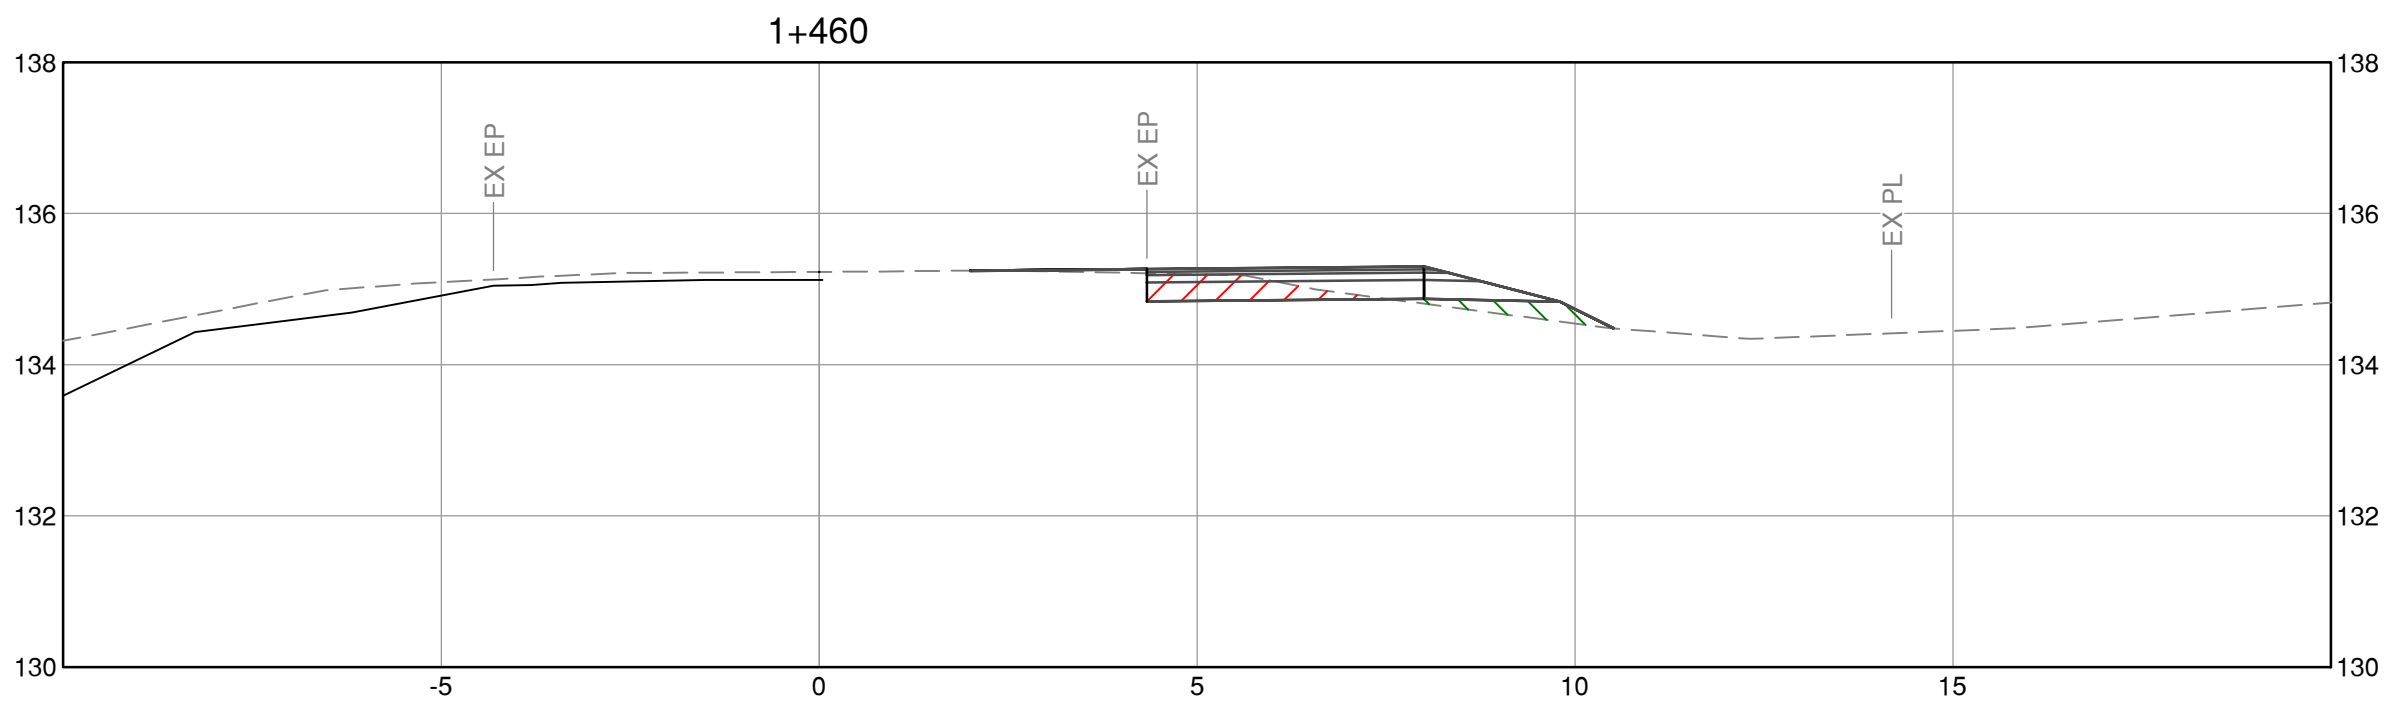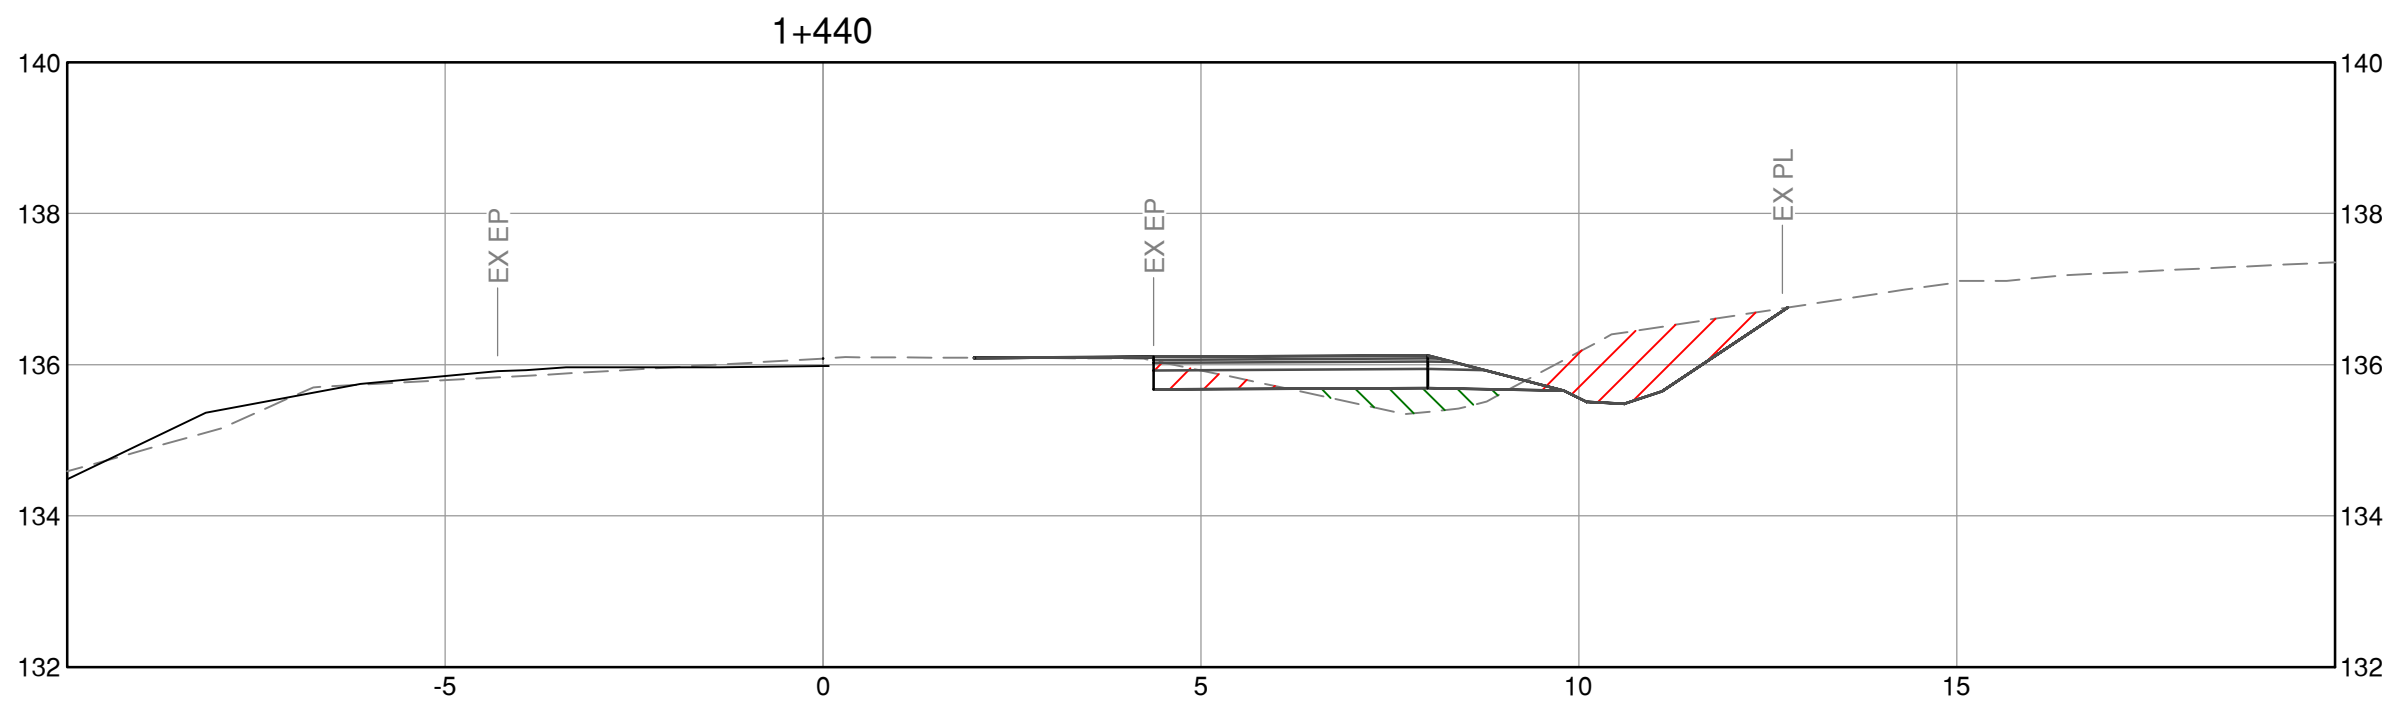

CAD FILE C:\program files\stantec\common\temp\ap\p\stahill_145402088\sections.dwg
DATE 2019.10.29
DRAWN BY JEE
CHECKED BY JEE
DESIGNED BY JEE



Stantec Consulting Ltd.
400-655 Tyee Road
Victoria BC
V9A 6X5
Tel. 250.388.9161, Fax. 250.382.0514,
www.stantec.com







SEAL





BY	DATE	No.	REVISION			ENG.	No.	DATE	ISSUE



Making a difference...together

Capital Regional District			WILLIS POINT ROAD WIDENING			
DESIGNED	H.L.	SURVEYED	CROSS SECTIONS			
DRAWN	H.L.	DATE 2019.10.29				
SCALE HORIZONTAL	1:100	CHECKED -	CONTRACT NUMBER -	DRAWING NUMBER C-303	ISSUE	SHT. No. OF
SCALE VERTICAL	1:100	APPROVED -				

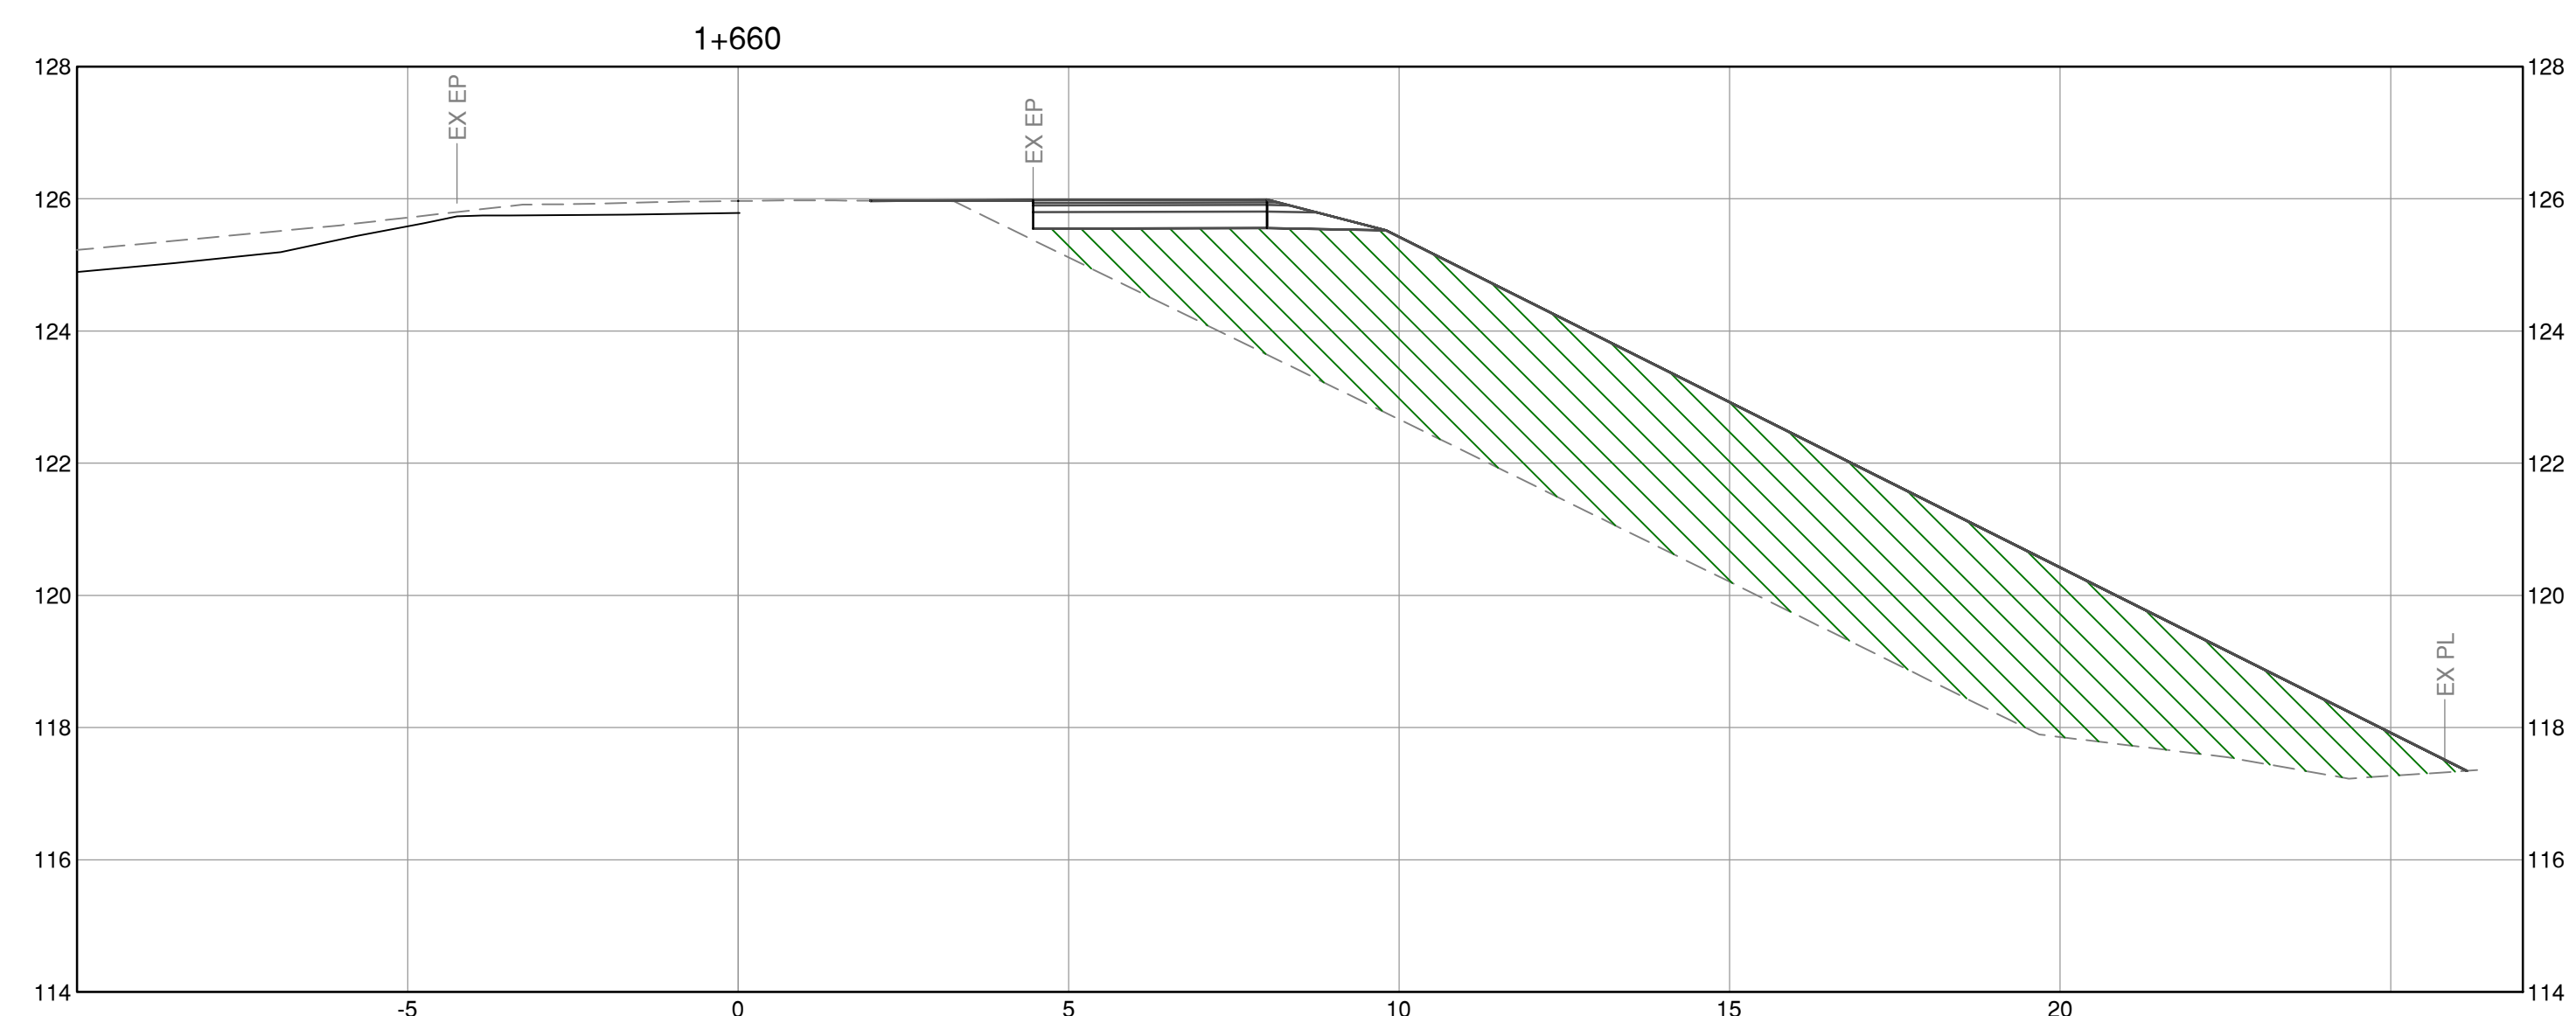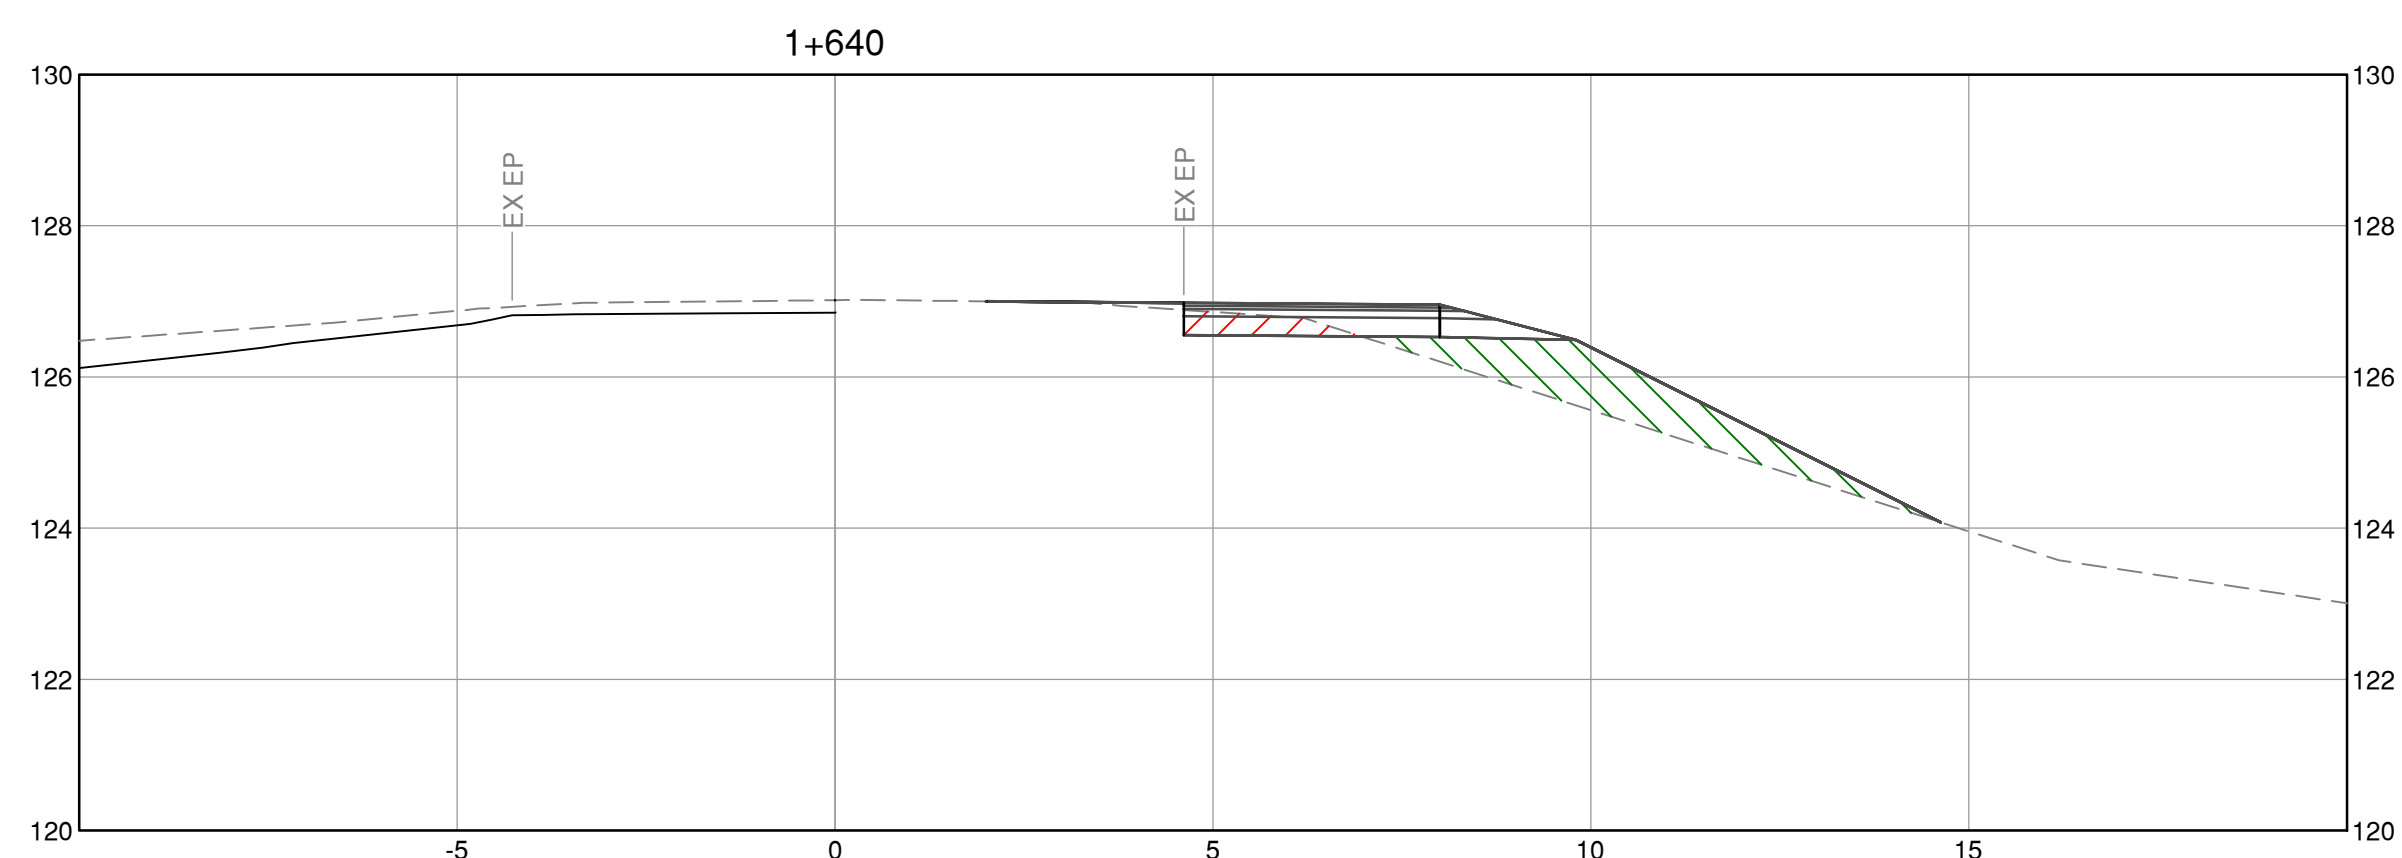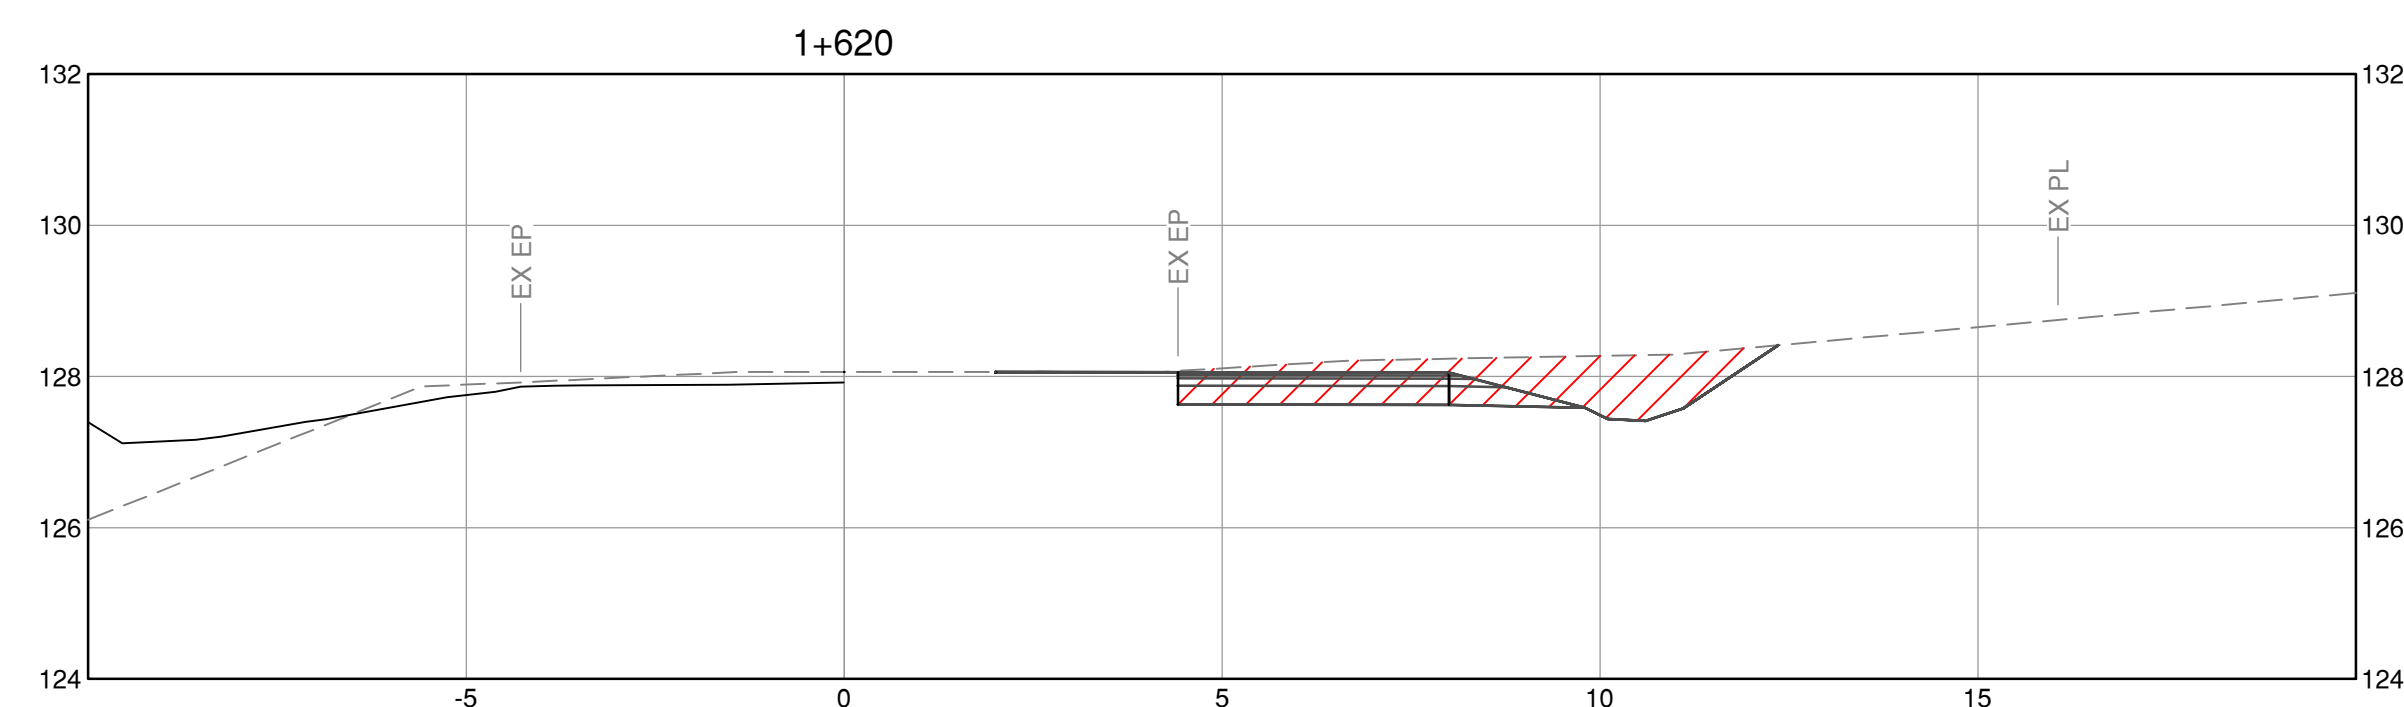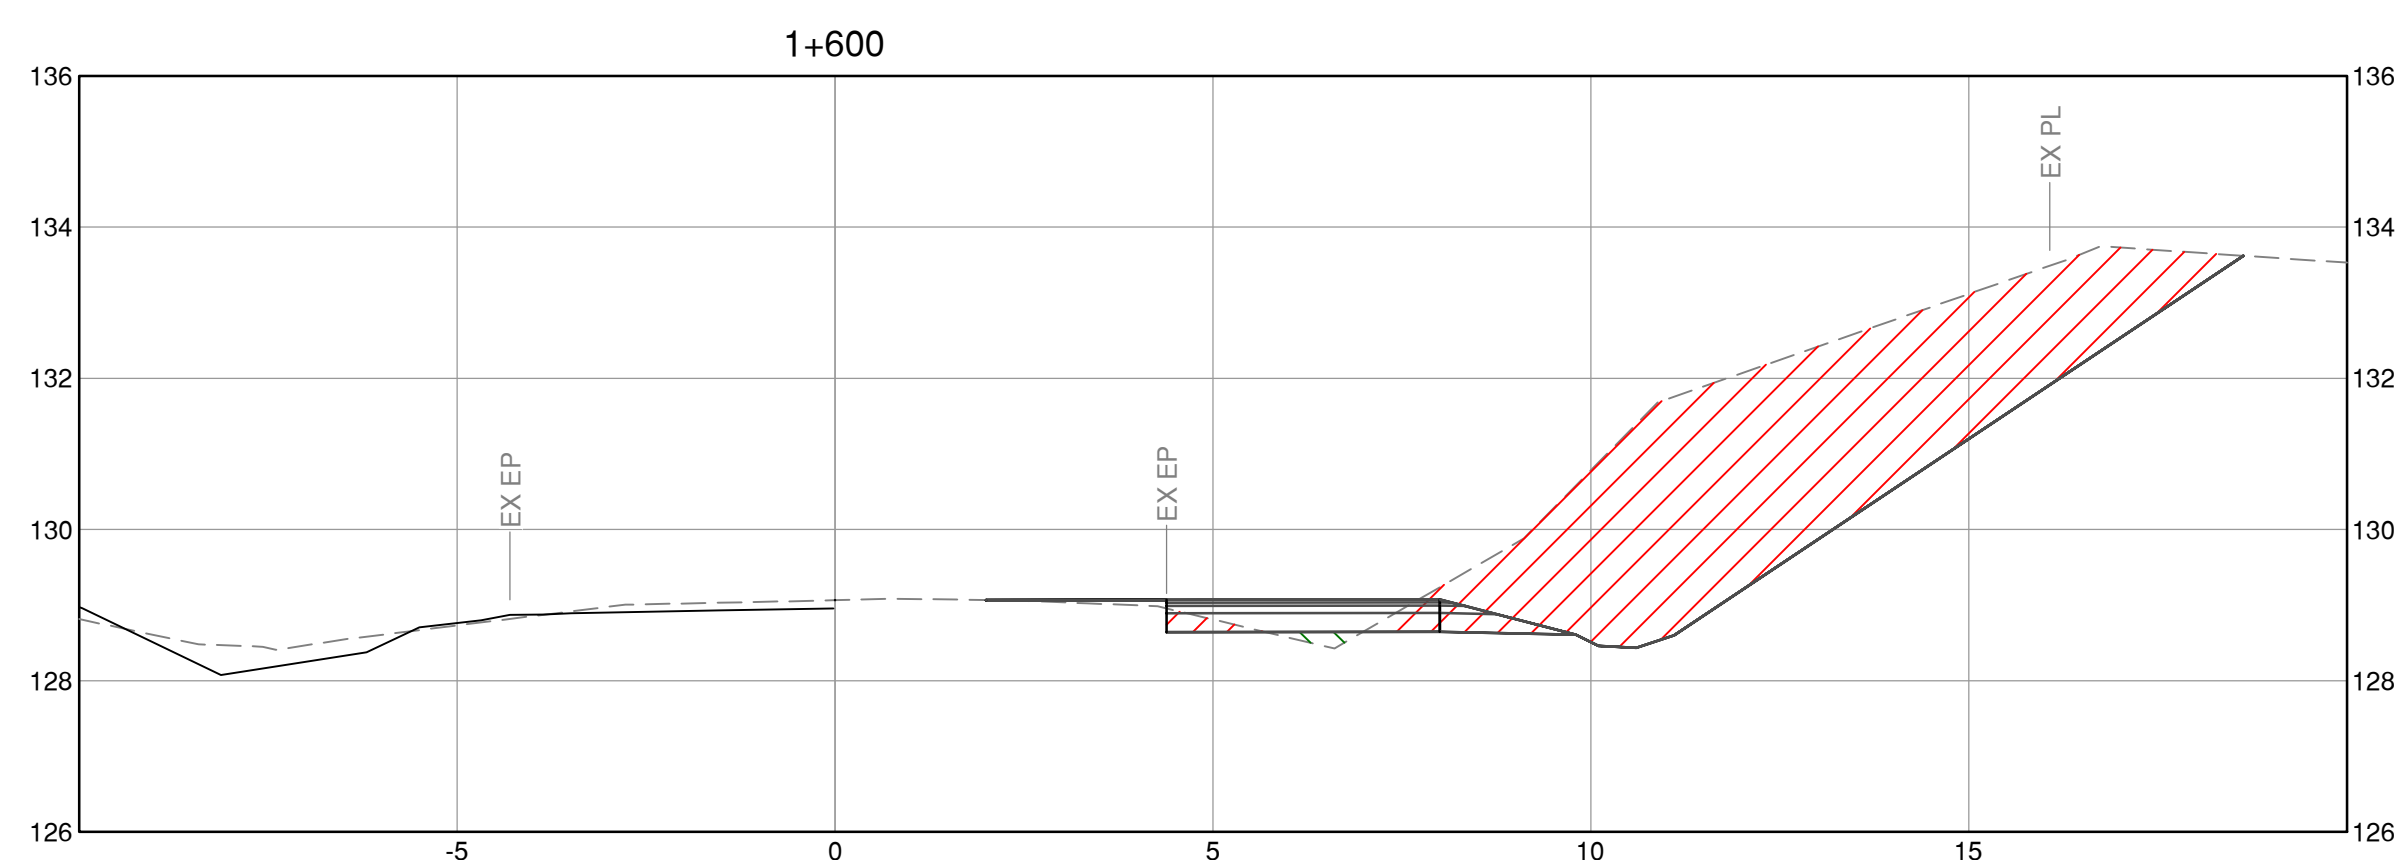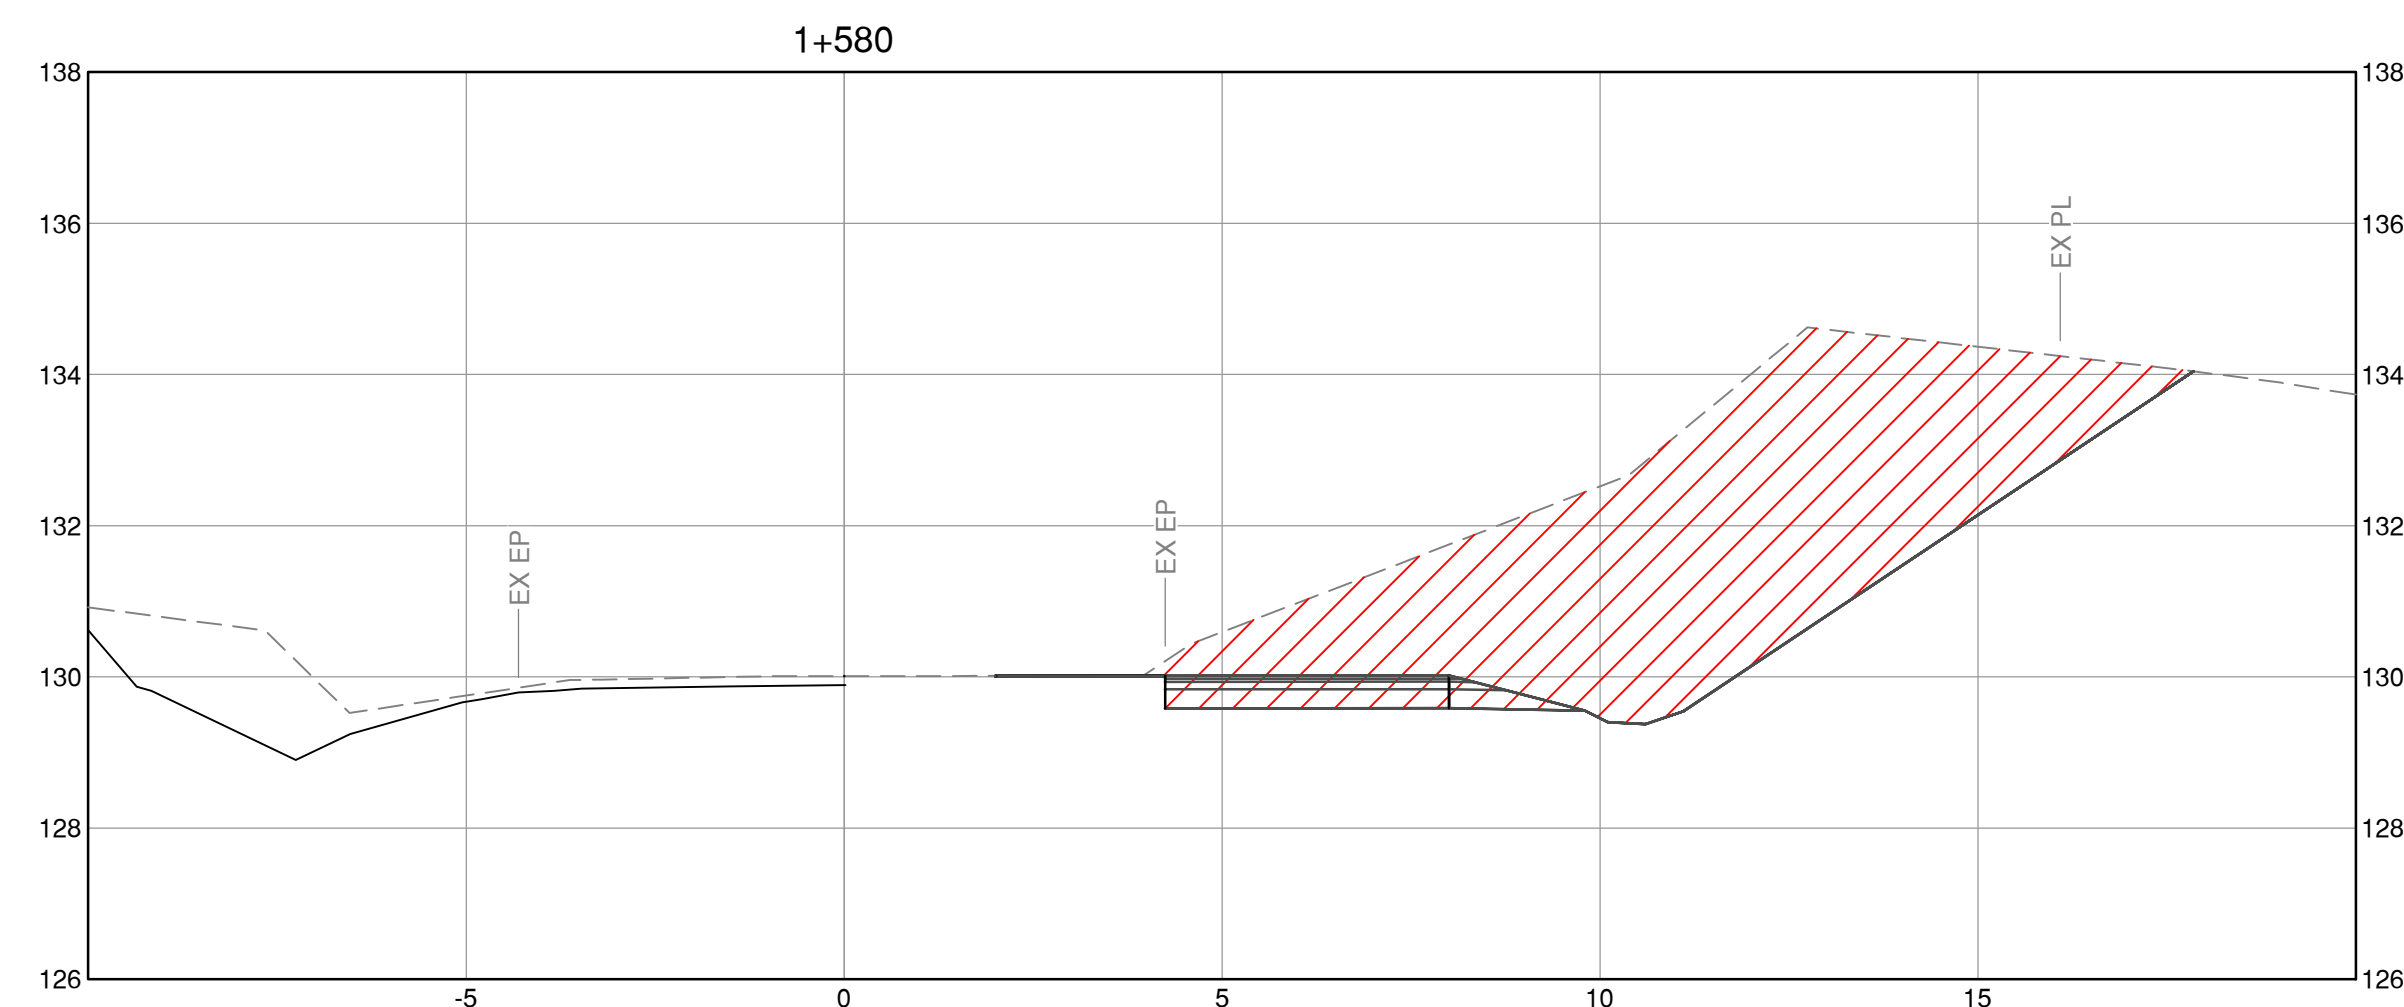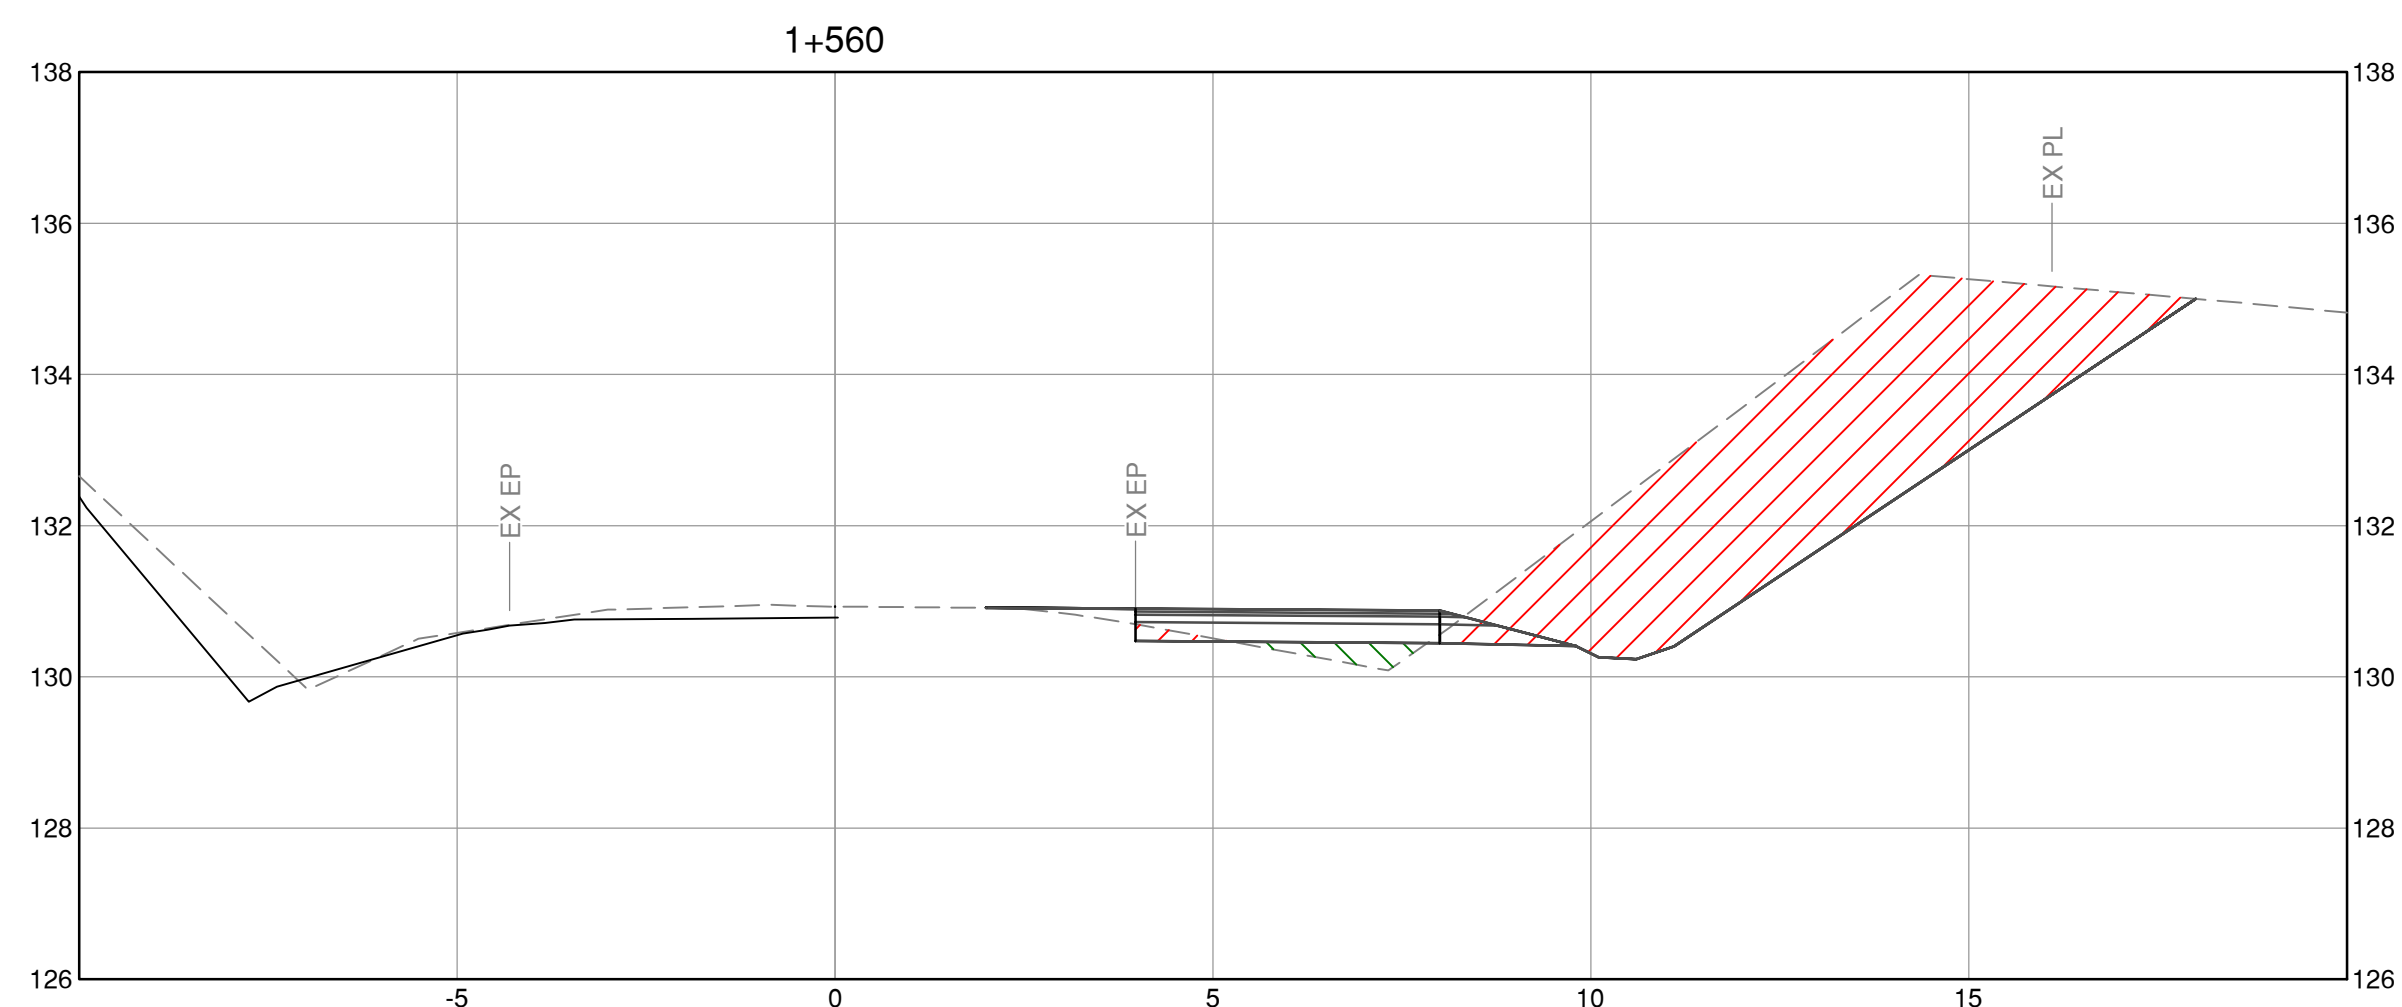

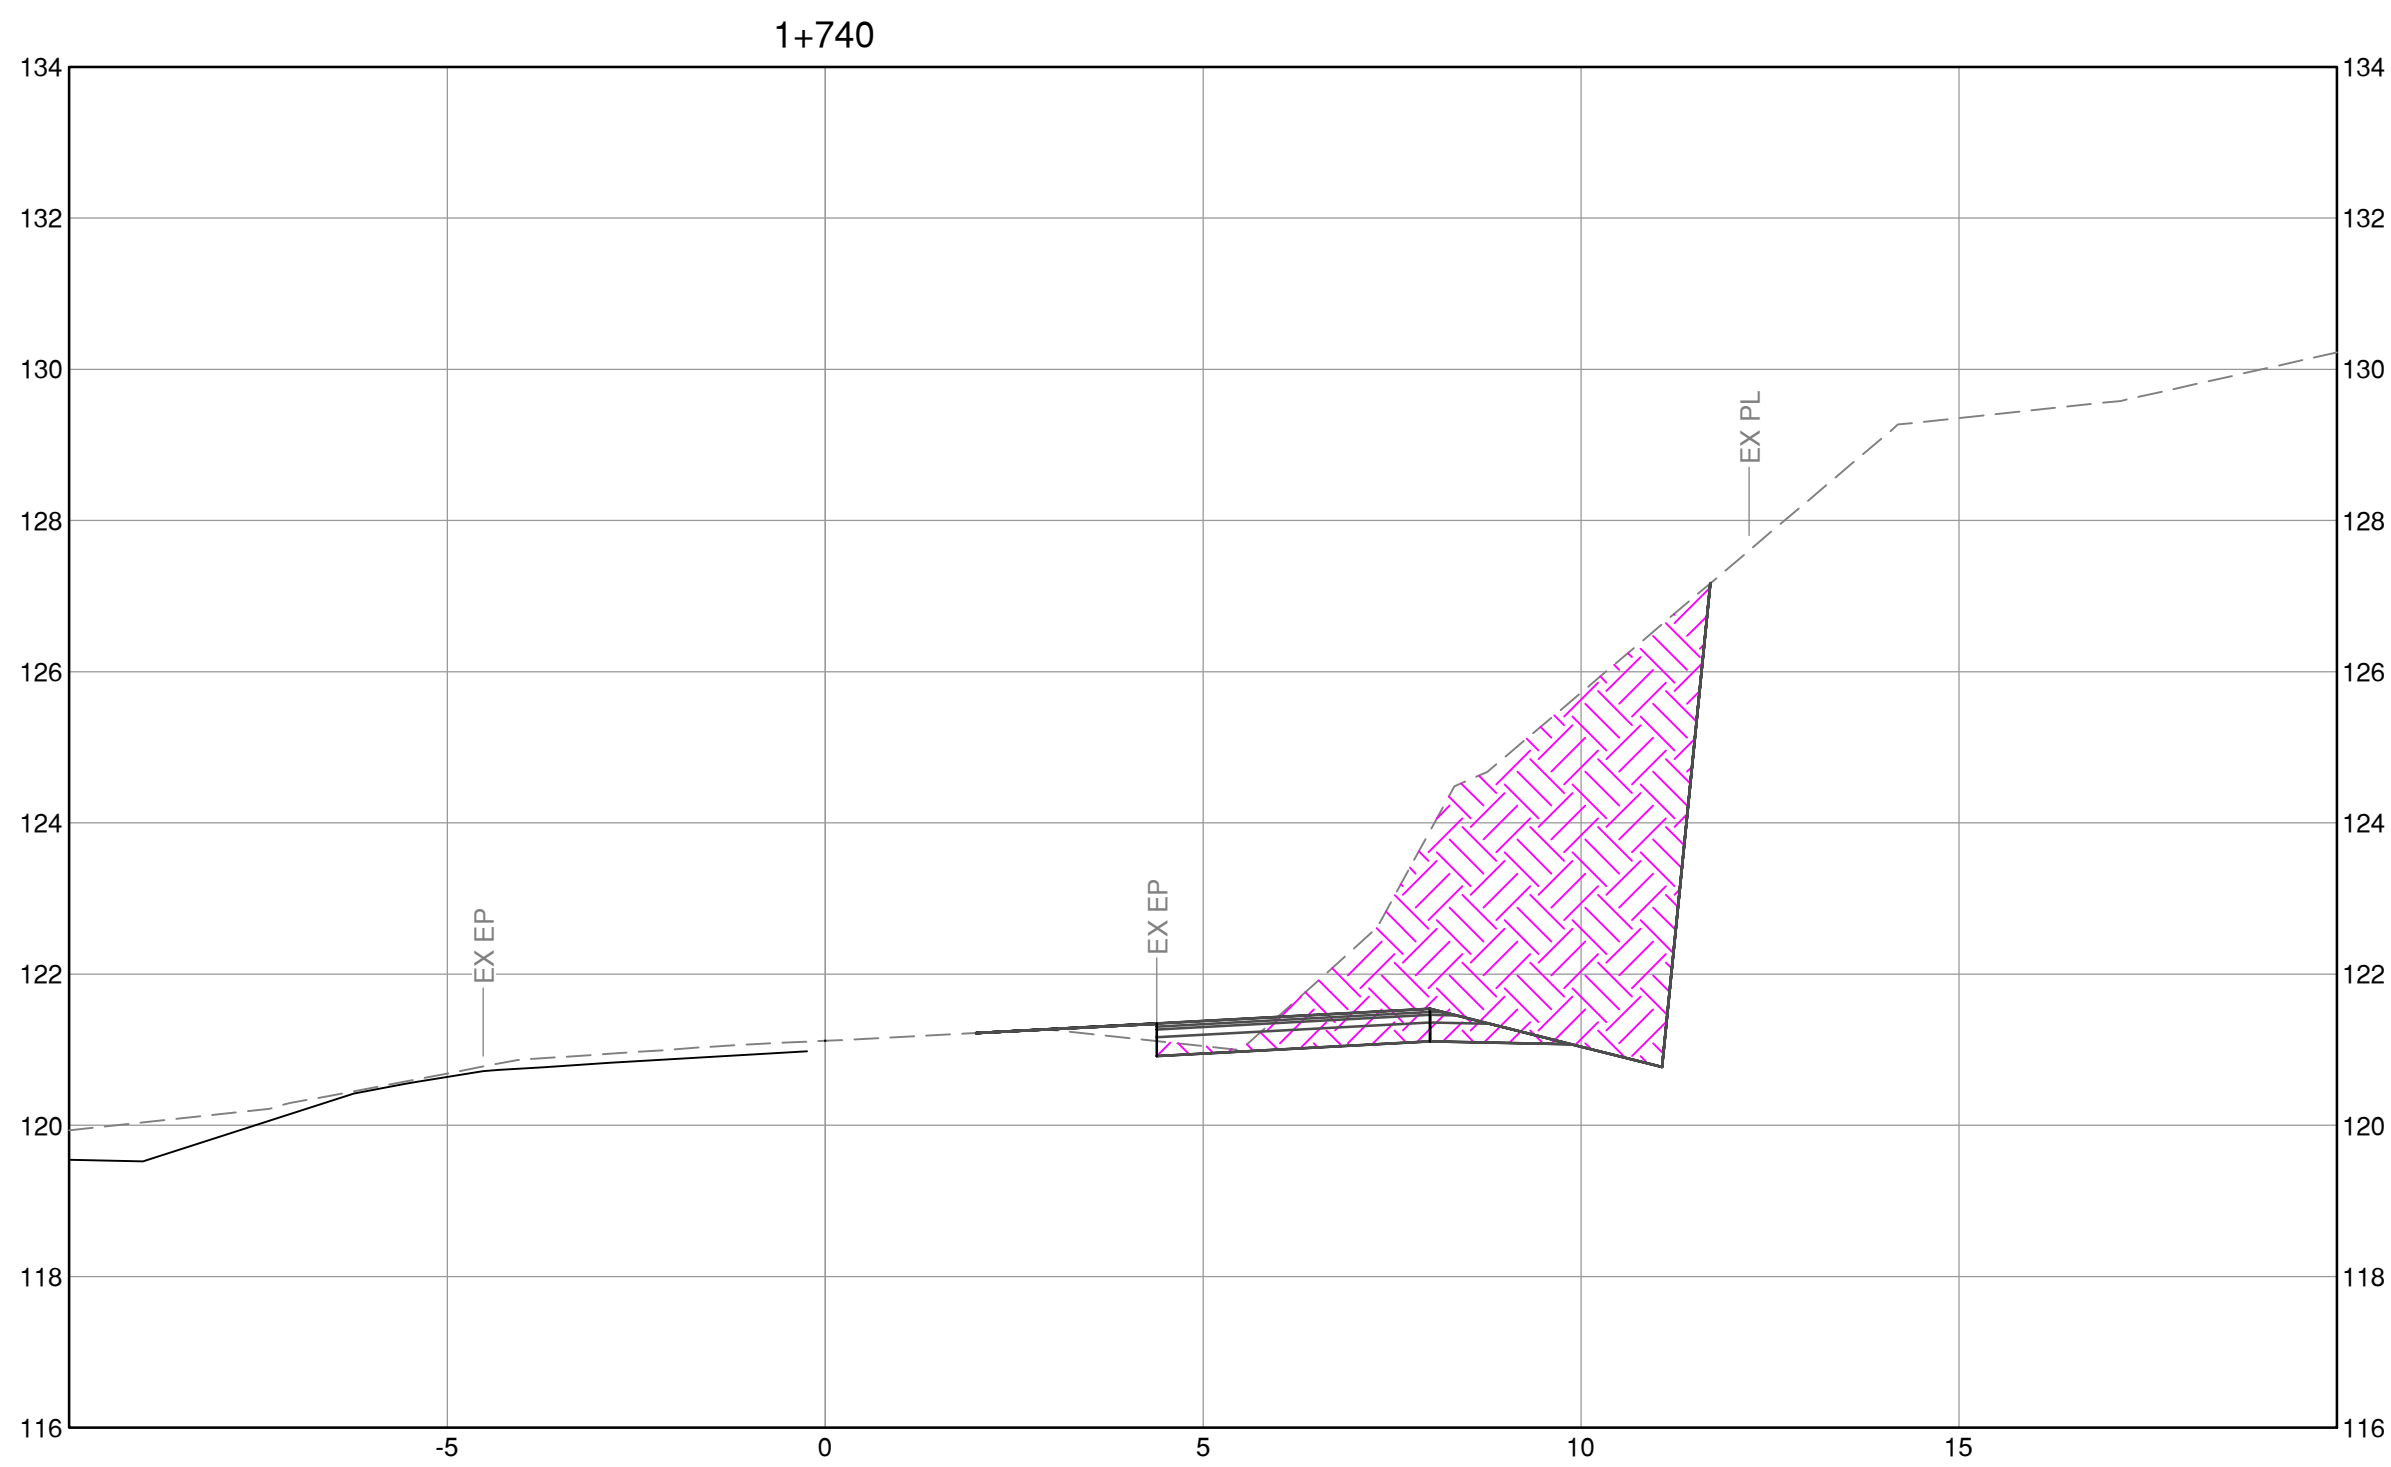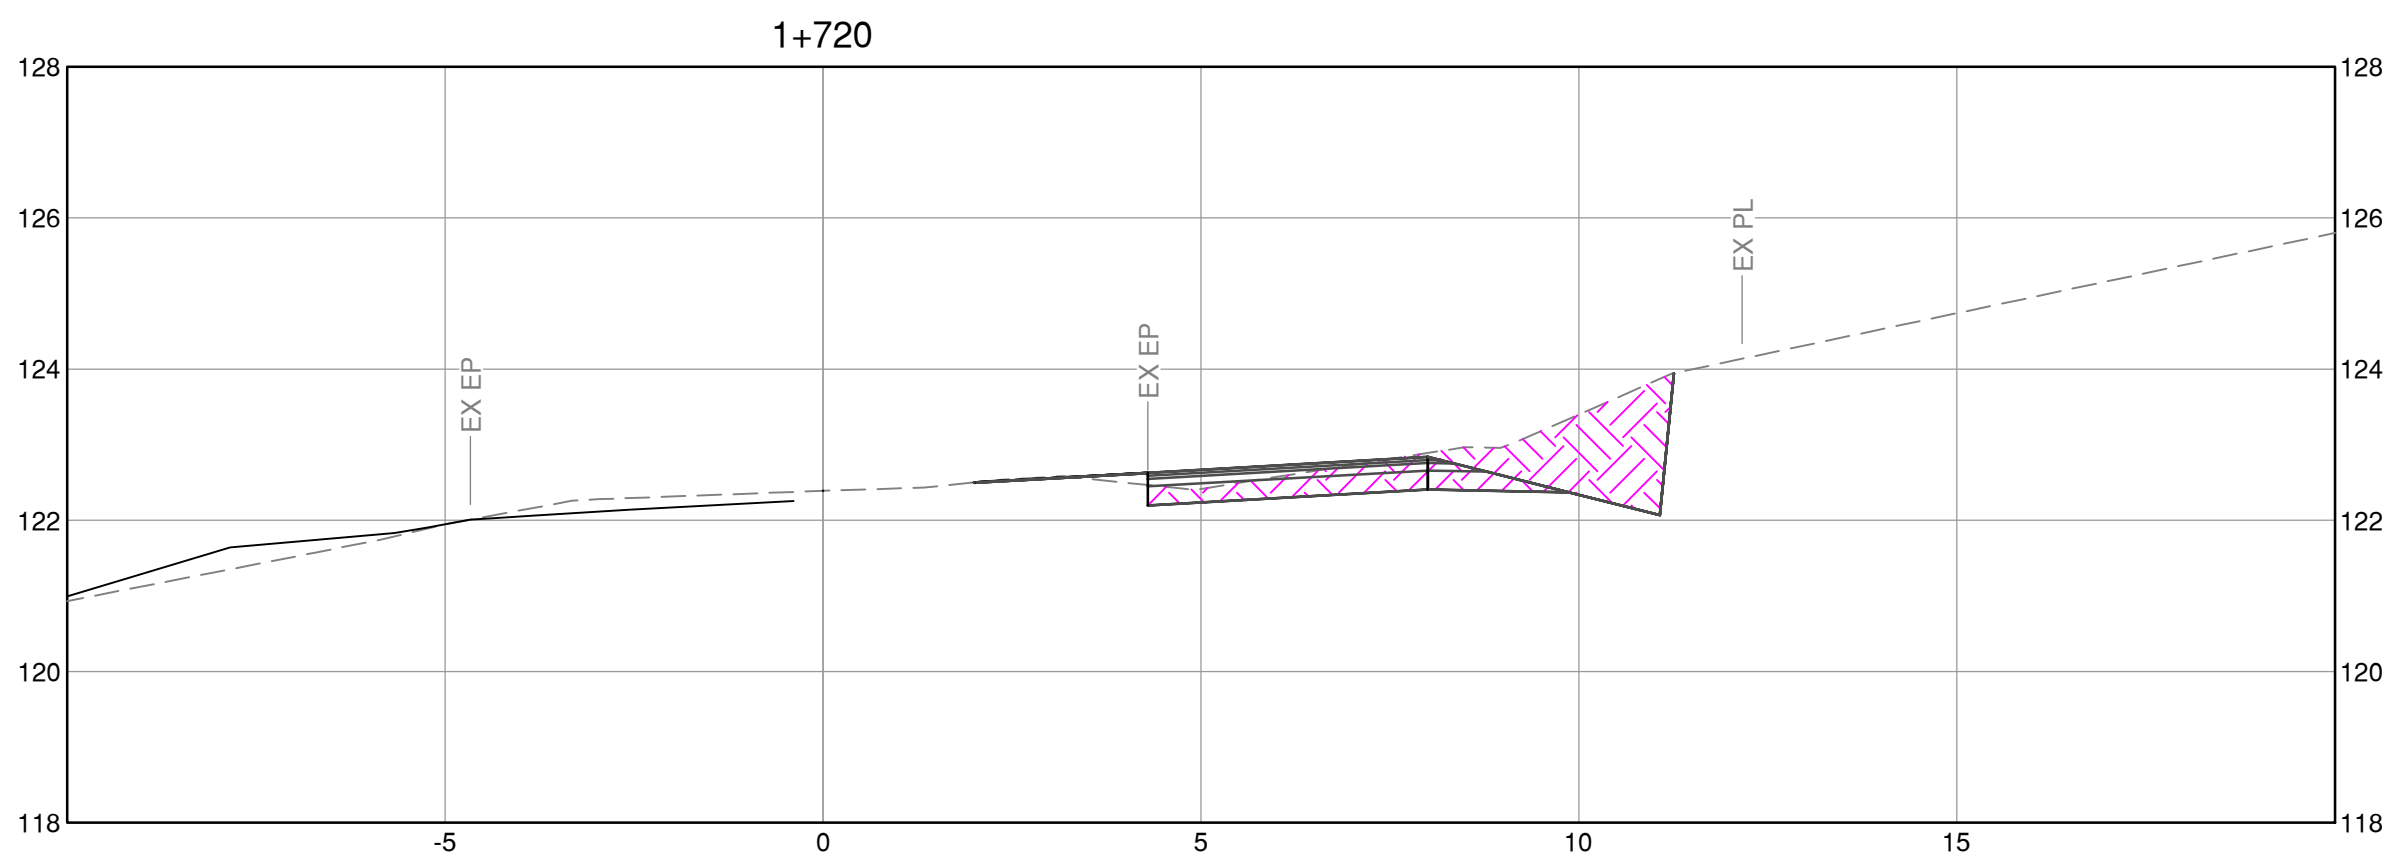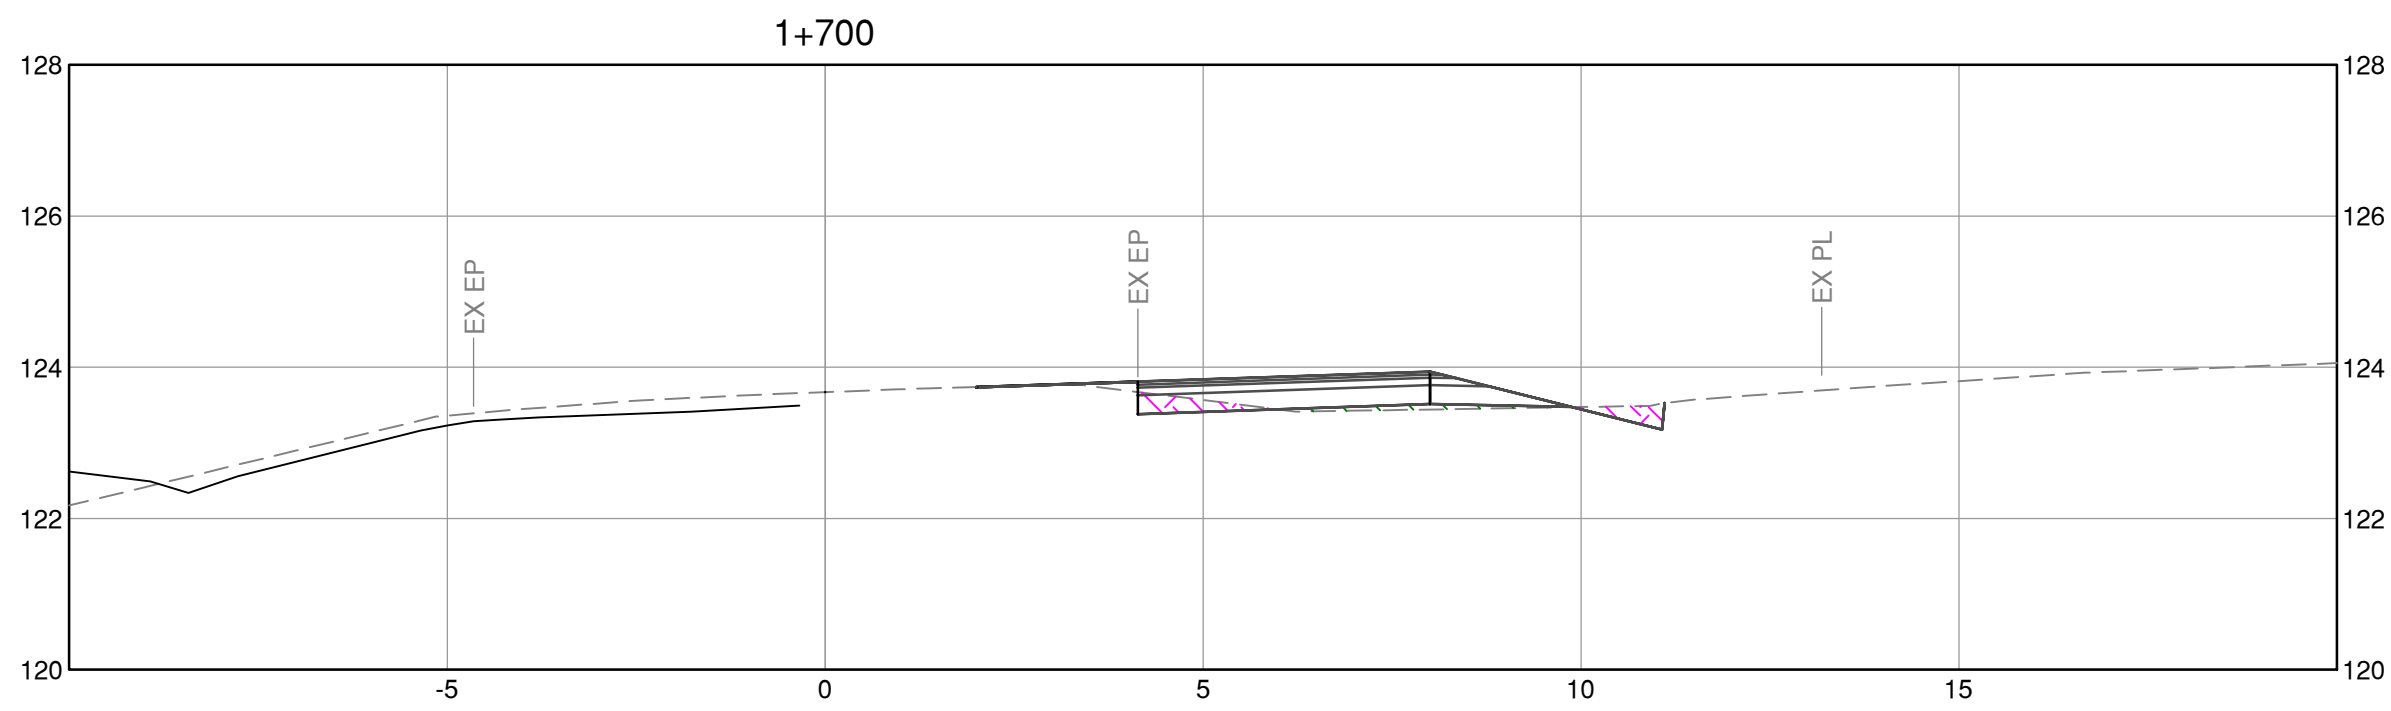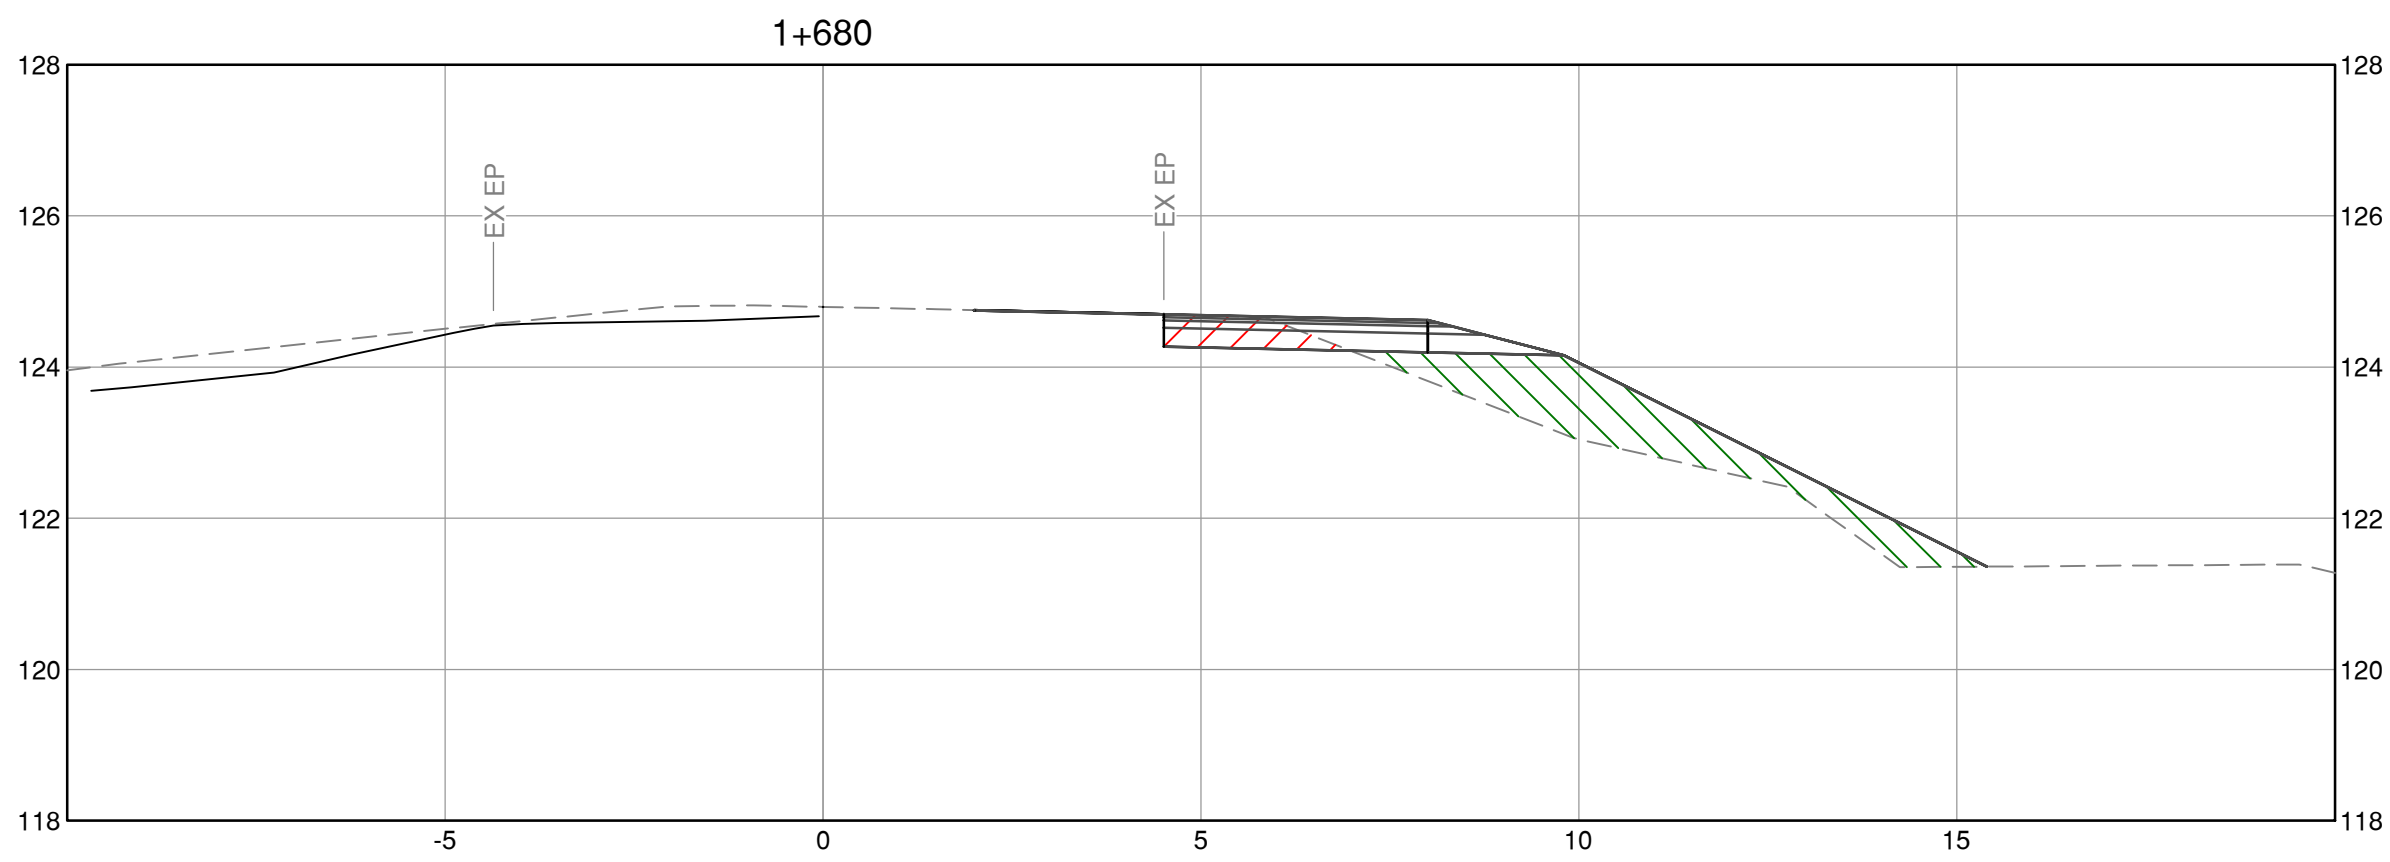

CAD FILE C:\program files\stantec\common\temp\AcP\stahel_145402088\sections.dwg
DATE 2019.10.29 14:54:00 USER: stantec\stahel



Stantec

Stantec Consulting Ltd.
400-655 Tyee Road
Victoria BC
V9A 6X5
Tel. 250.388.9161, Fax. 250.382.0514,
www.stantec.com





SEAL

BY	DATE	No.	REVISION			ENG.	No.	DATE	ISSUE



Making a difference...together

Capital Regional District			WILLIS POINT ROAD WIDENING			
DESIGNED	H.L.	SURVEYED	CROSS SECTIONS			
DRAWN	H.L.	DATE 2019.10.29				
SCALE HORIZONTAL	1:100	CHECKED -	CONTRACT NUMBER -			
SCALE VERTICAL	1:100	APPROVED -				
DRAWING NUMBER	C-305	ISSUE	SHT. No. OF			

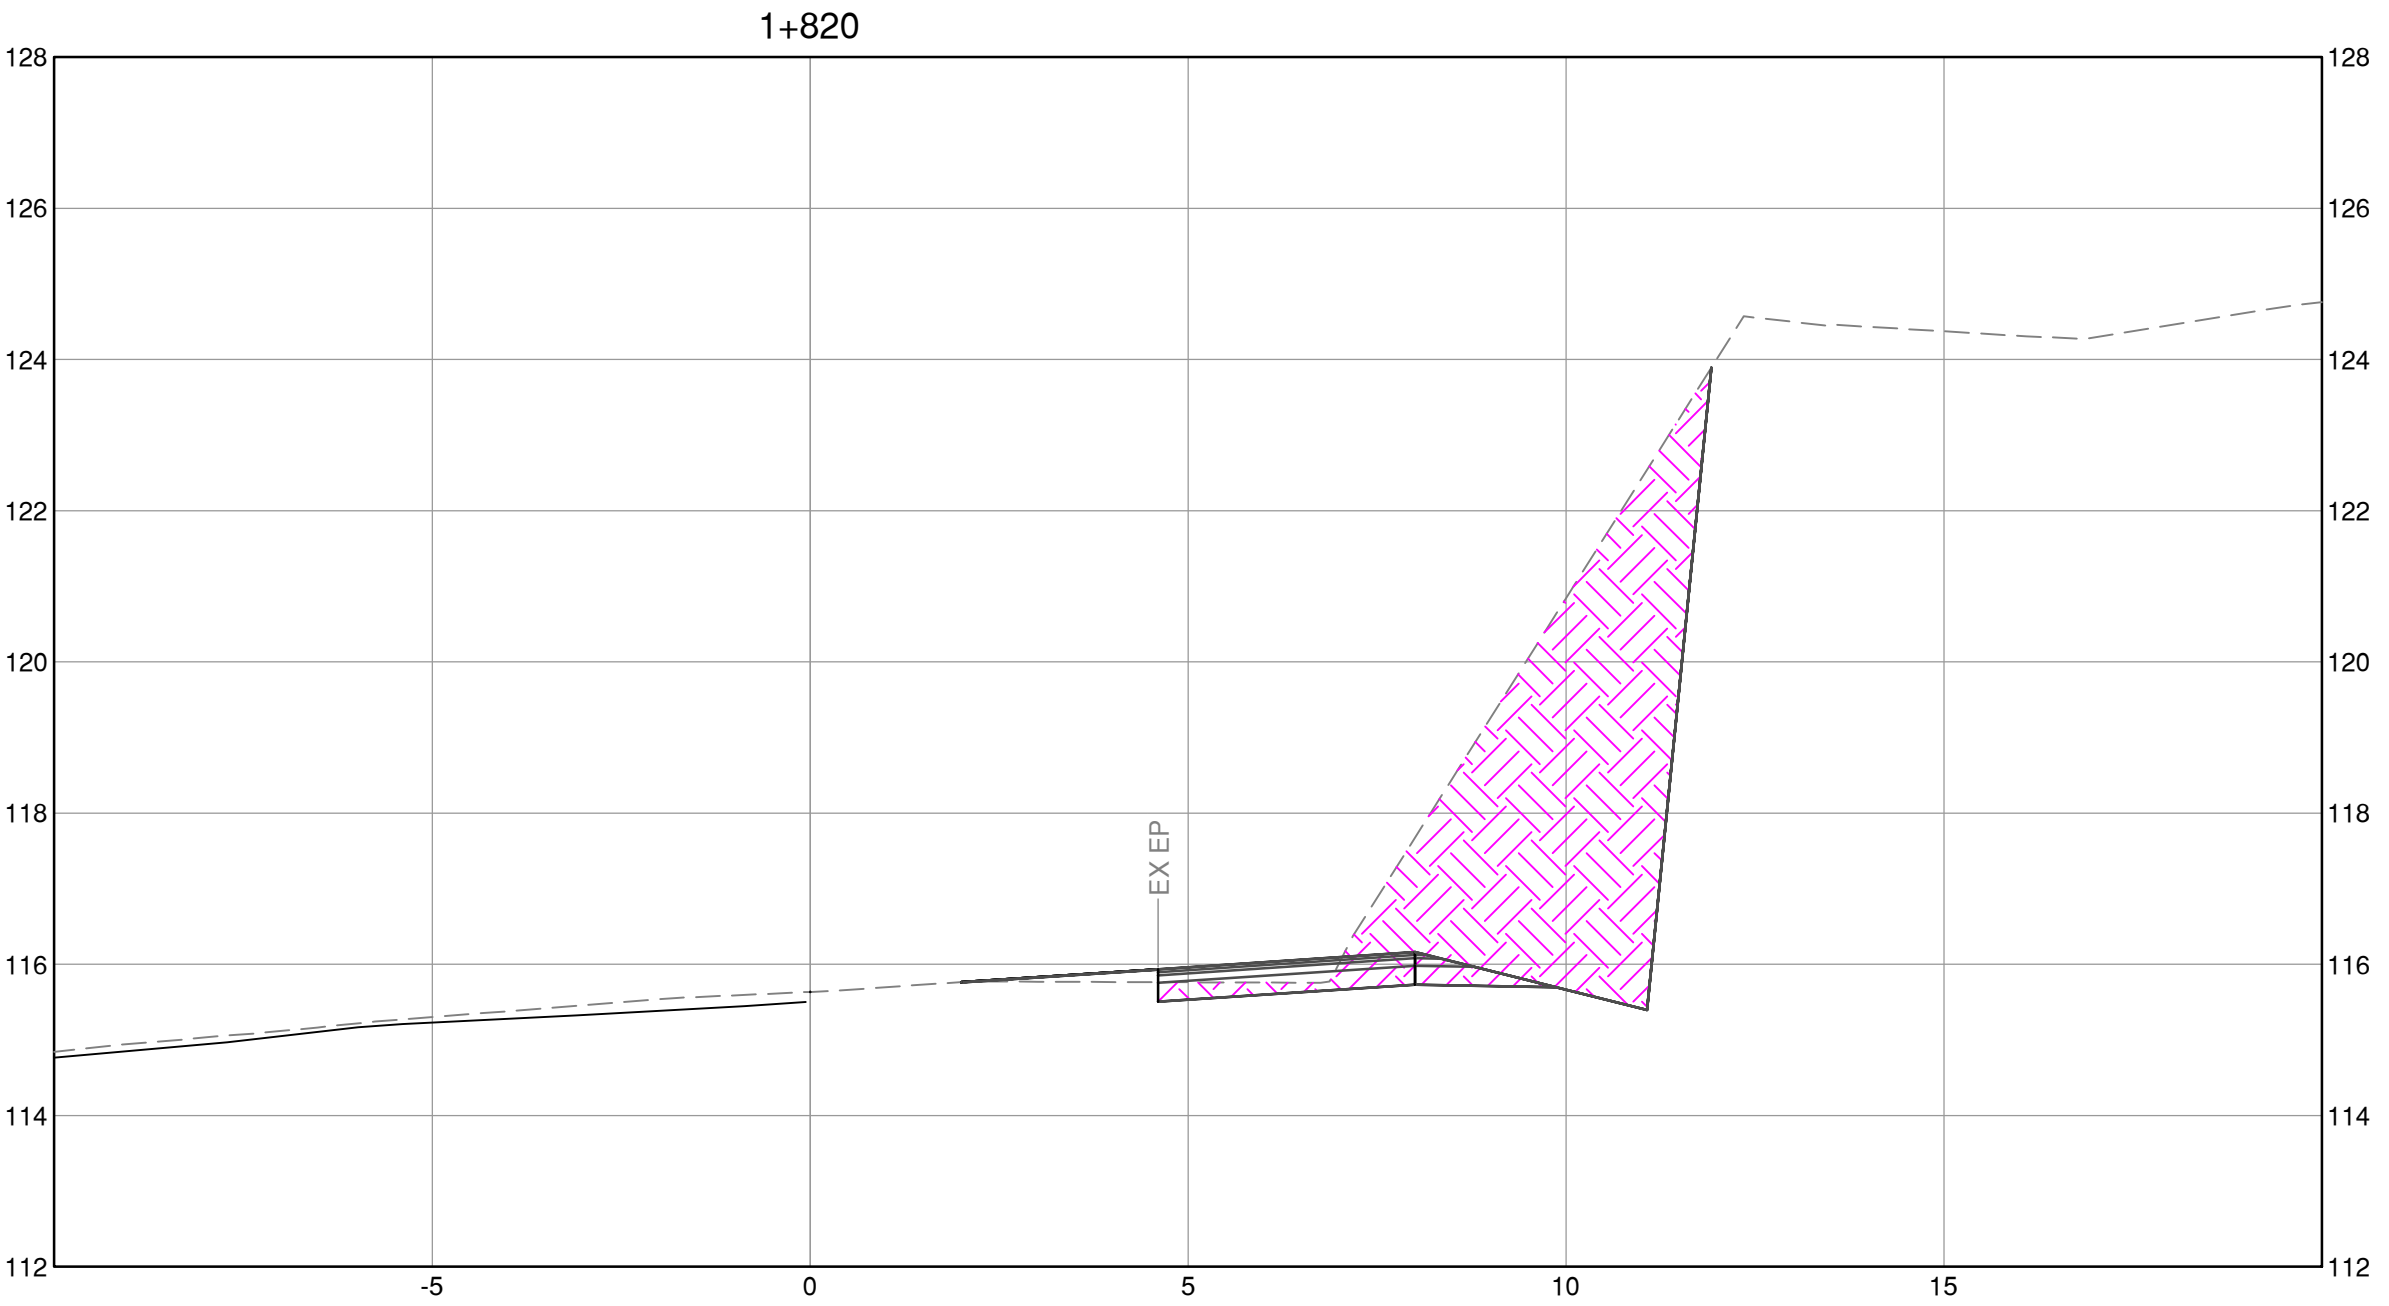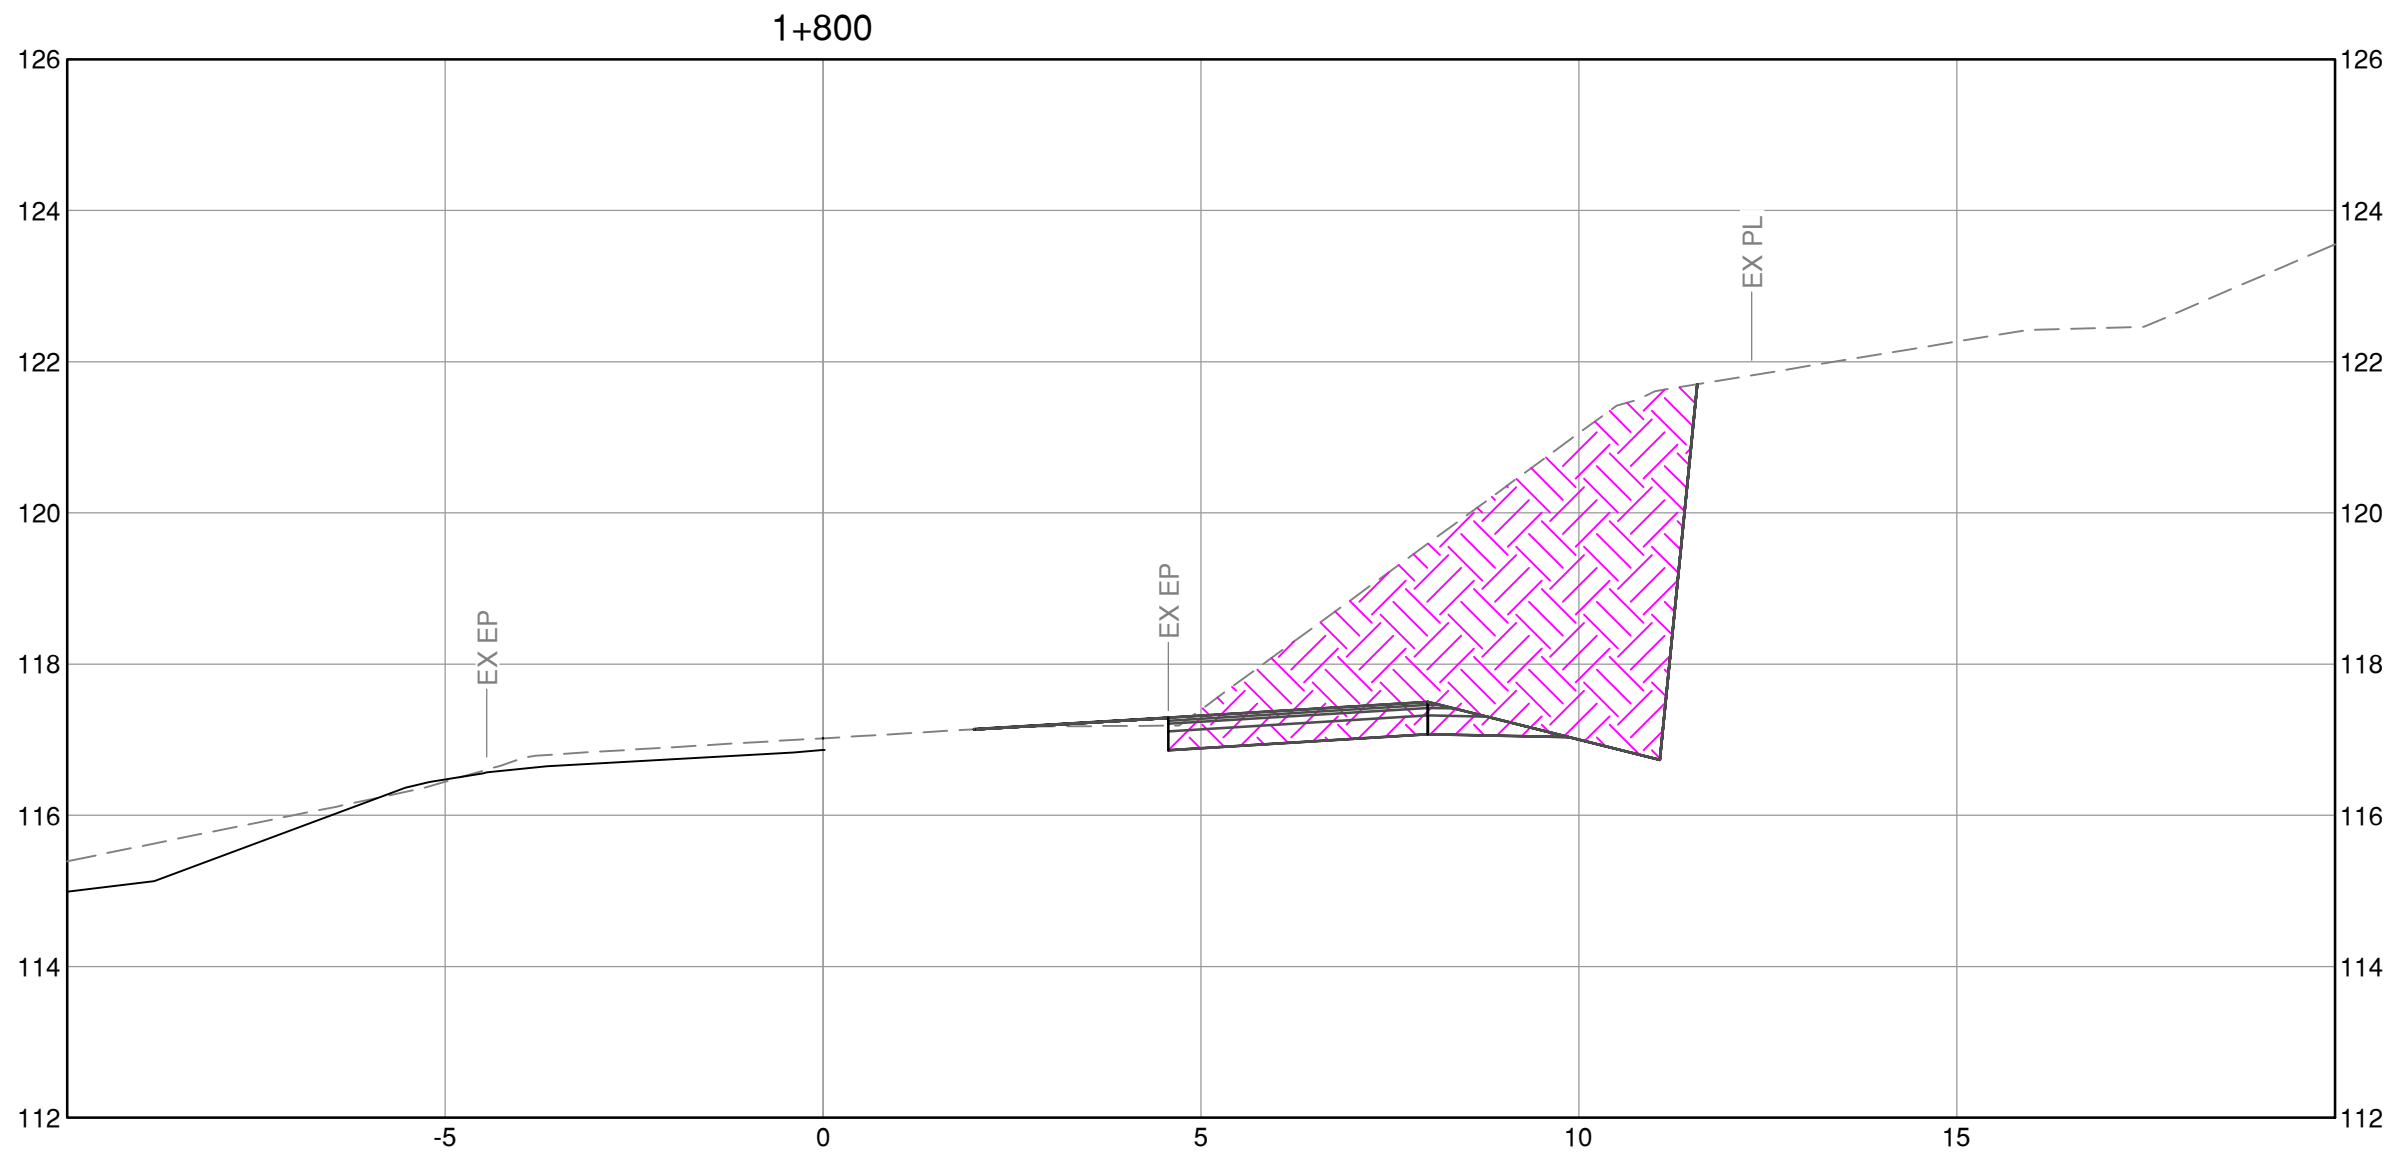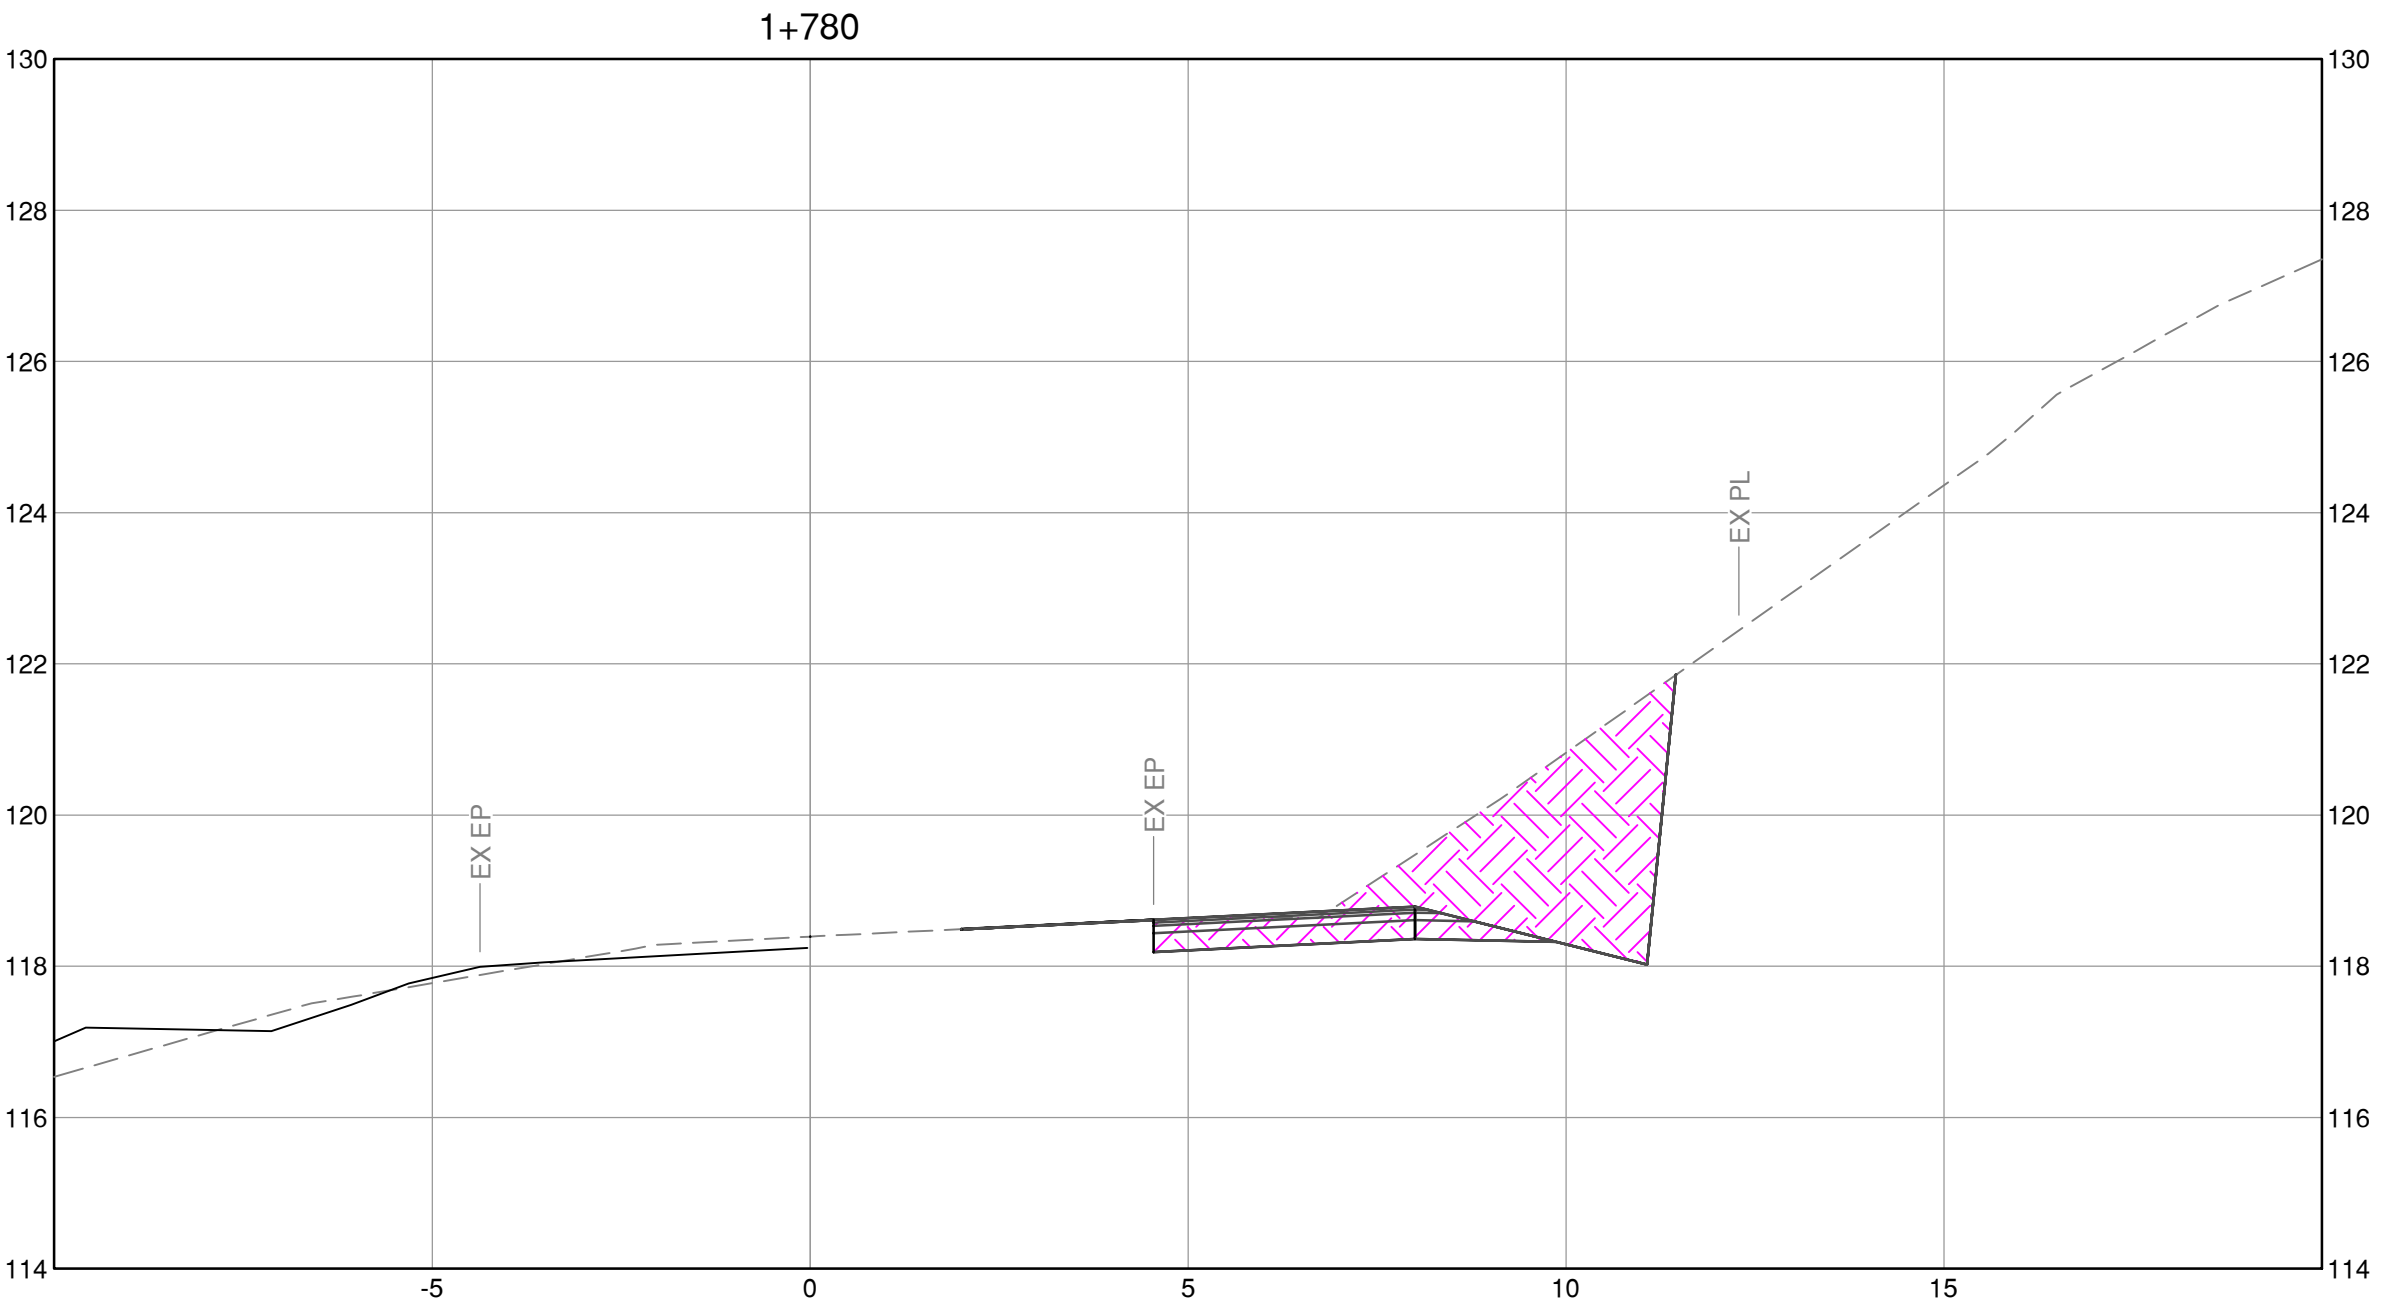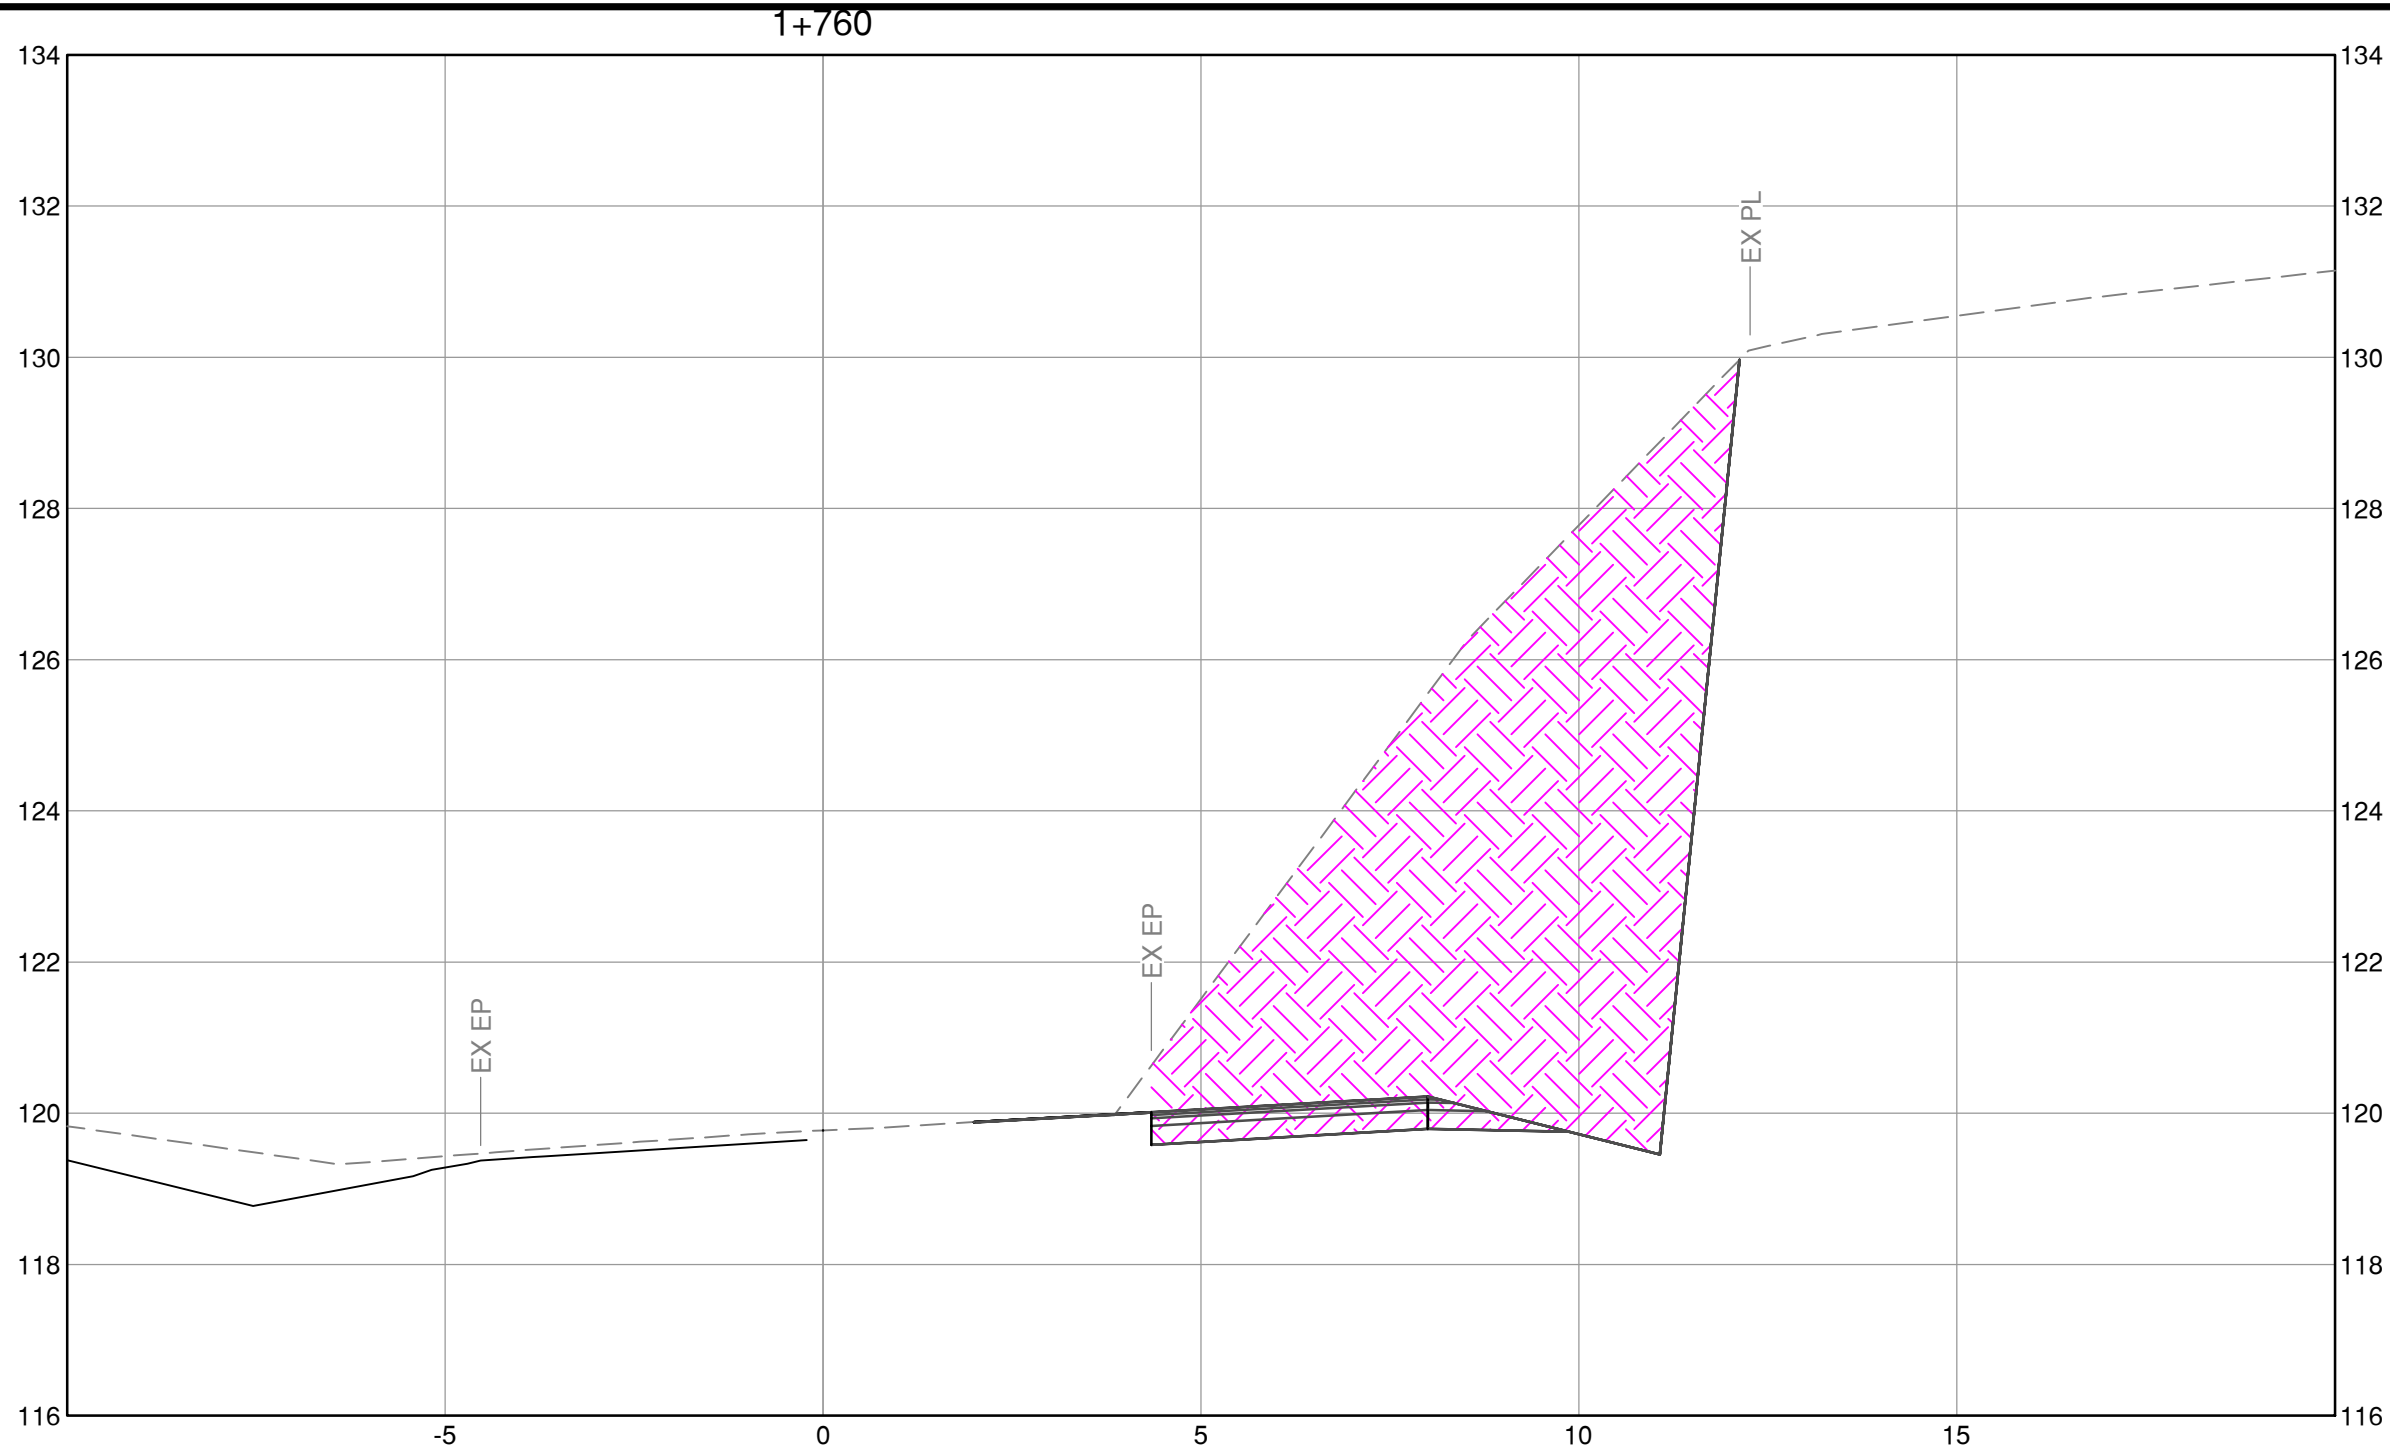

CAD FILE C:\program files\stake\common\temp\AcP\stake_145402088\sections.dwg
UNLESS OTHERWISE SPECIFIED, ALL DIMENSIONS ARE IN METERS



Stantec

Stantec Consulting Ltd.
400-655 Tyee Road
Victoria BC
V9A 6X5
Tel. 250.388.9161, Fax. 250.382.0514,
www.stantec.com









SEAL

BY	DATE	No.	REVISION			ENG.	No.	DATE	ISSUE



Making a difference...together

Capital Regional District			WILLIS POINT ROAD WIDENING			
DESIGNED	H.L.	SURVEYED	CROSS SECTIONS			
DRAWN	H.L.	DATE				
SCALE HORIZONTAL	1:100	CHECKED	-	CONTRACT NUMBER	DRAWING NUMBER	SHT. No. OF
SCALE VERTICAL	1:100	APPROVED	-			
			-	C-306	ISSUE	

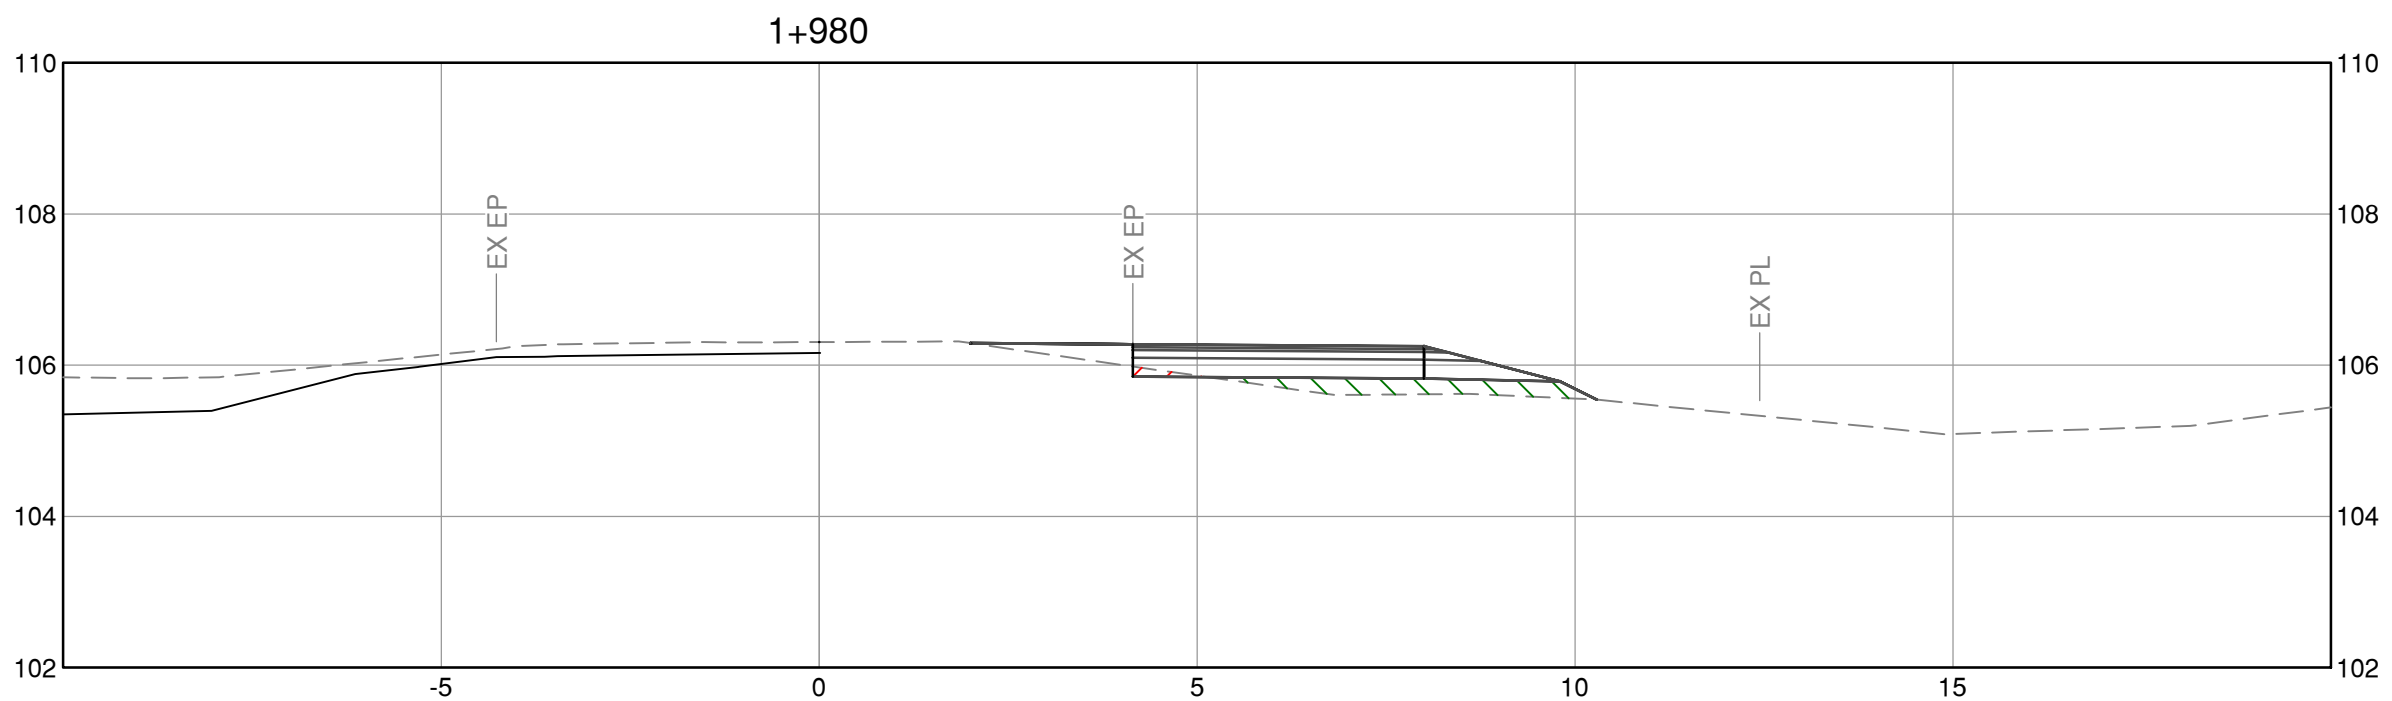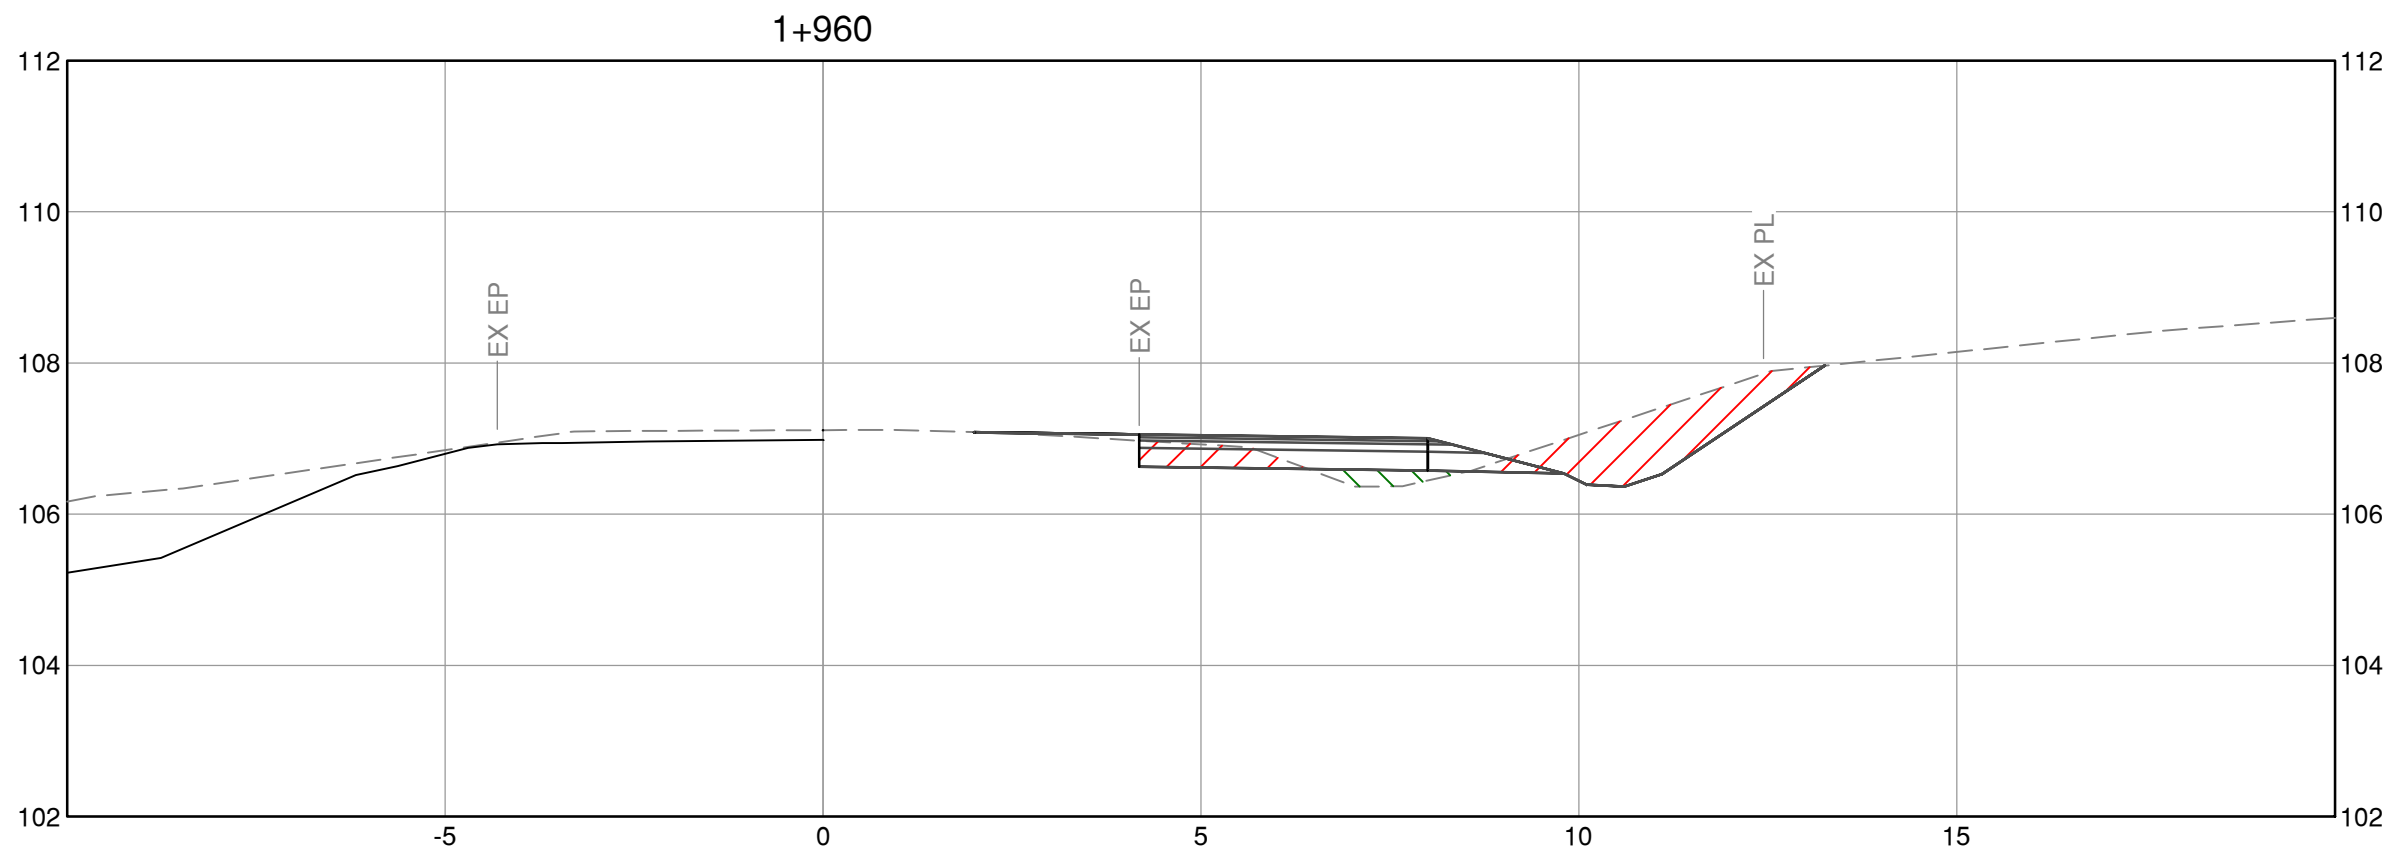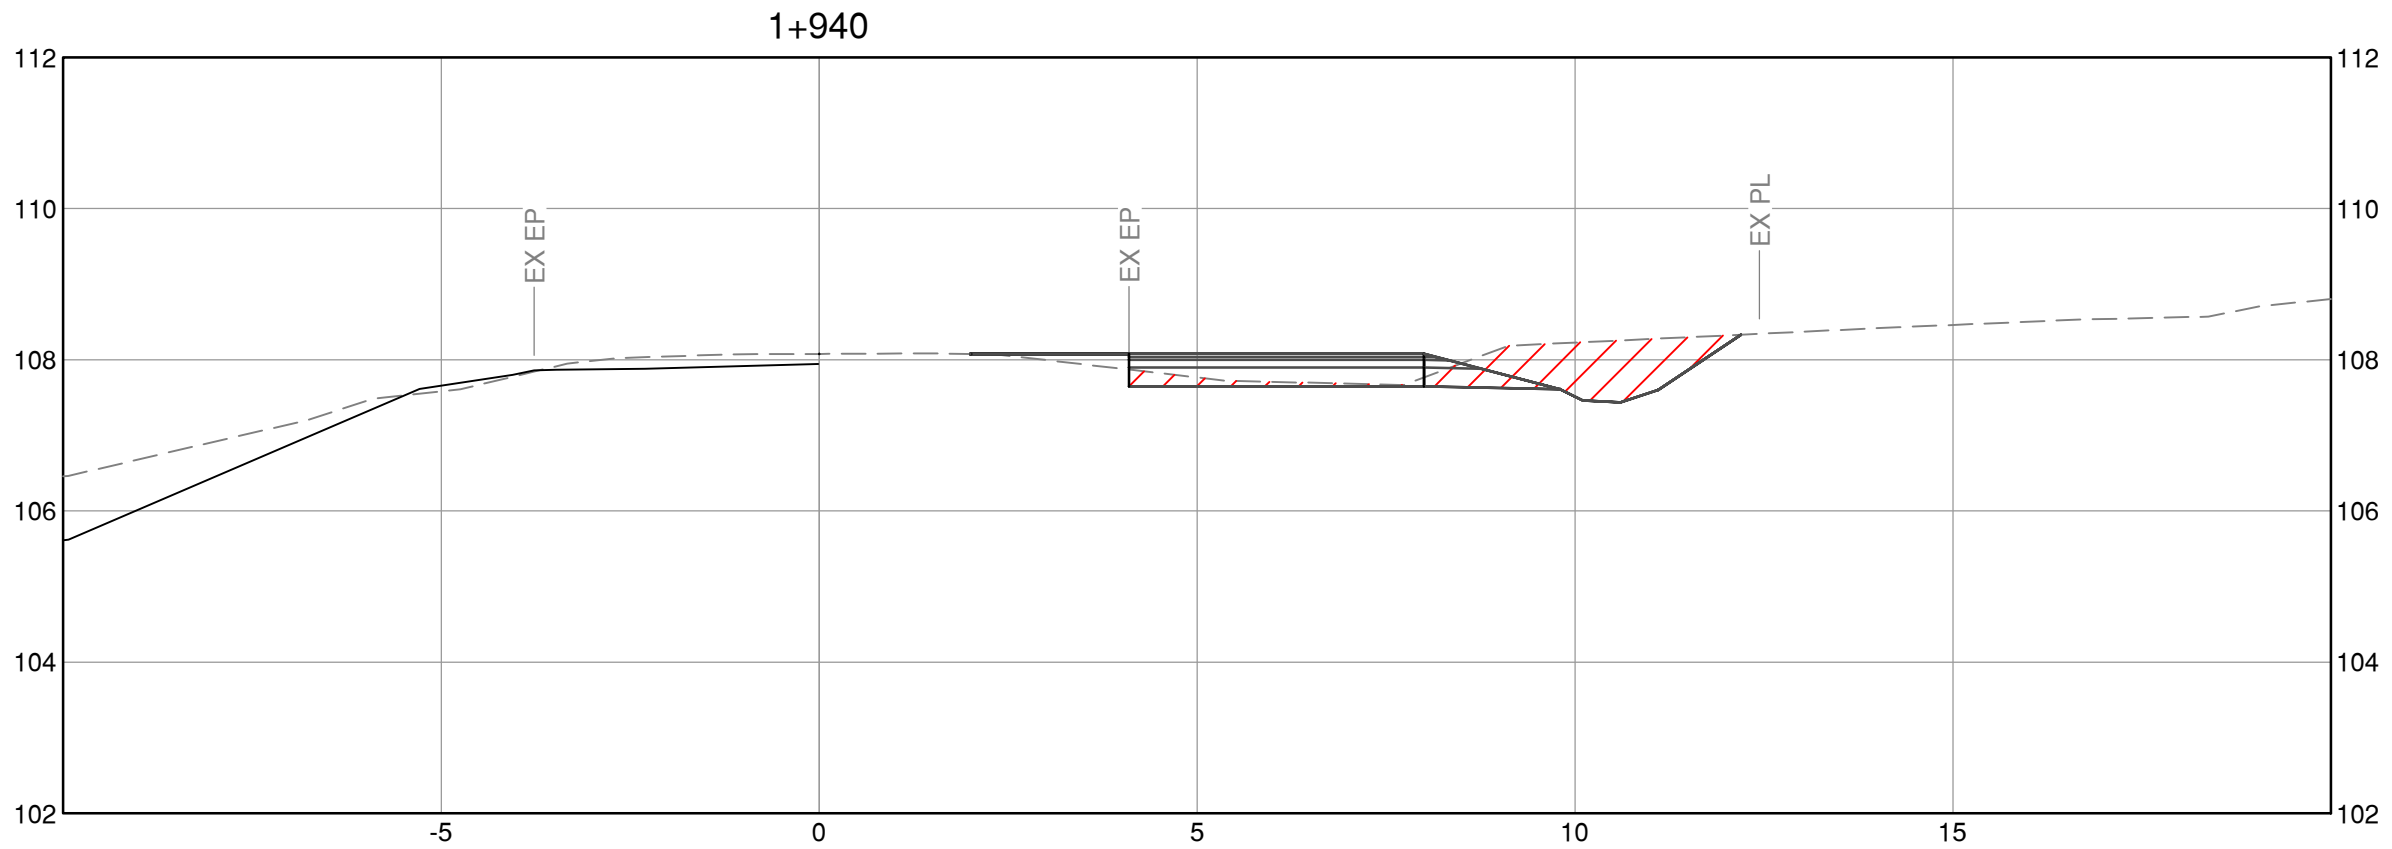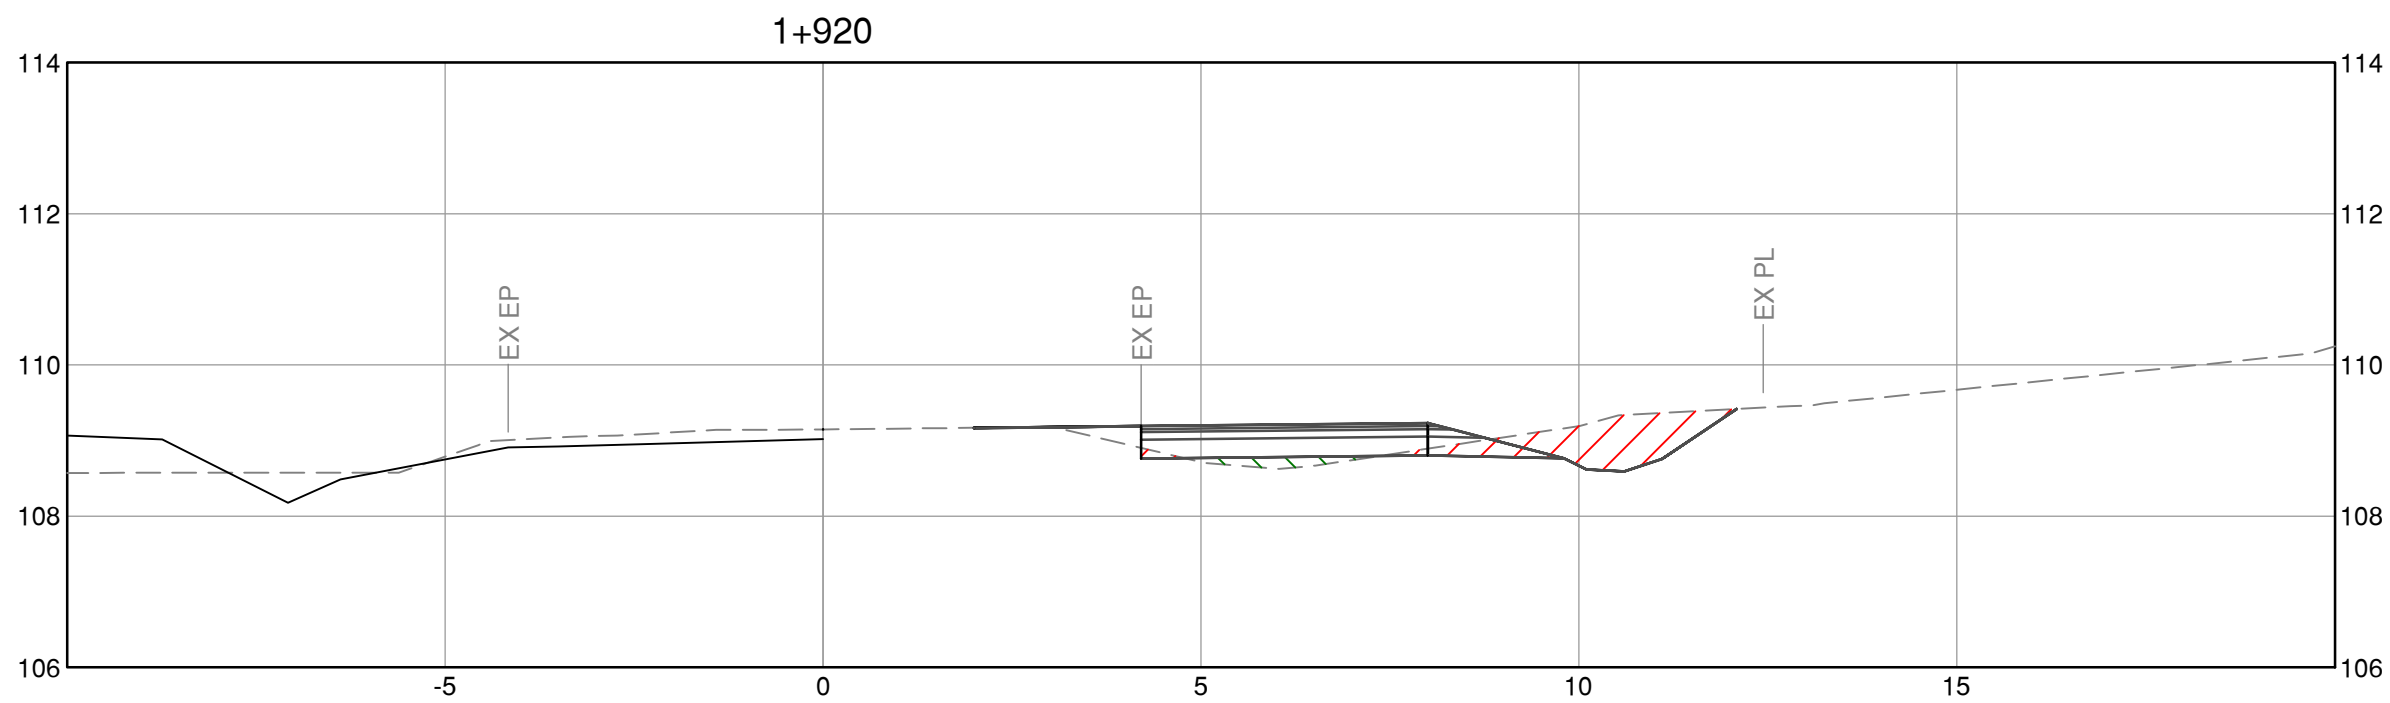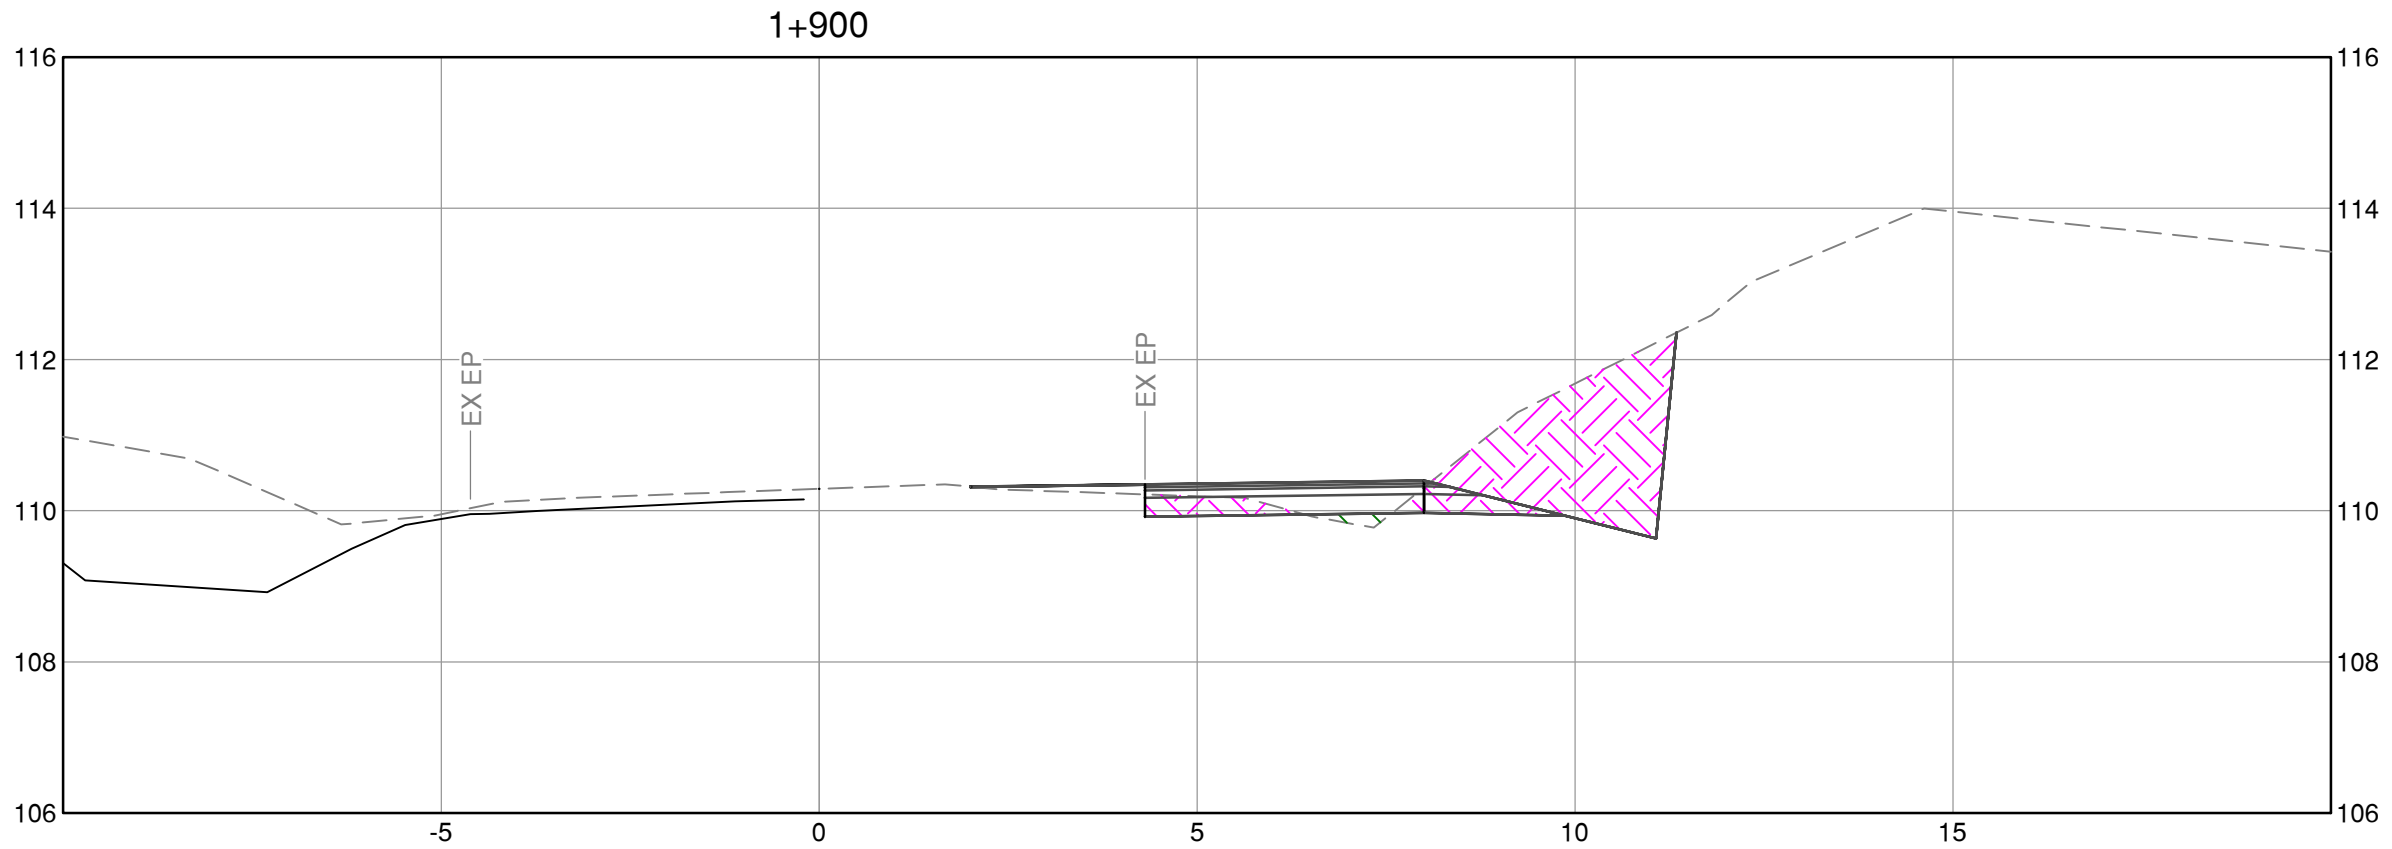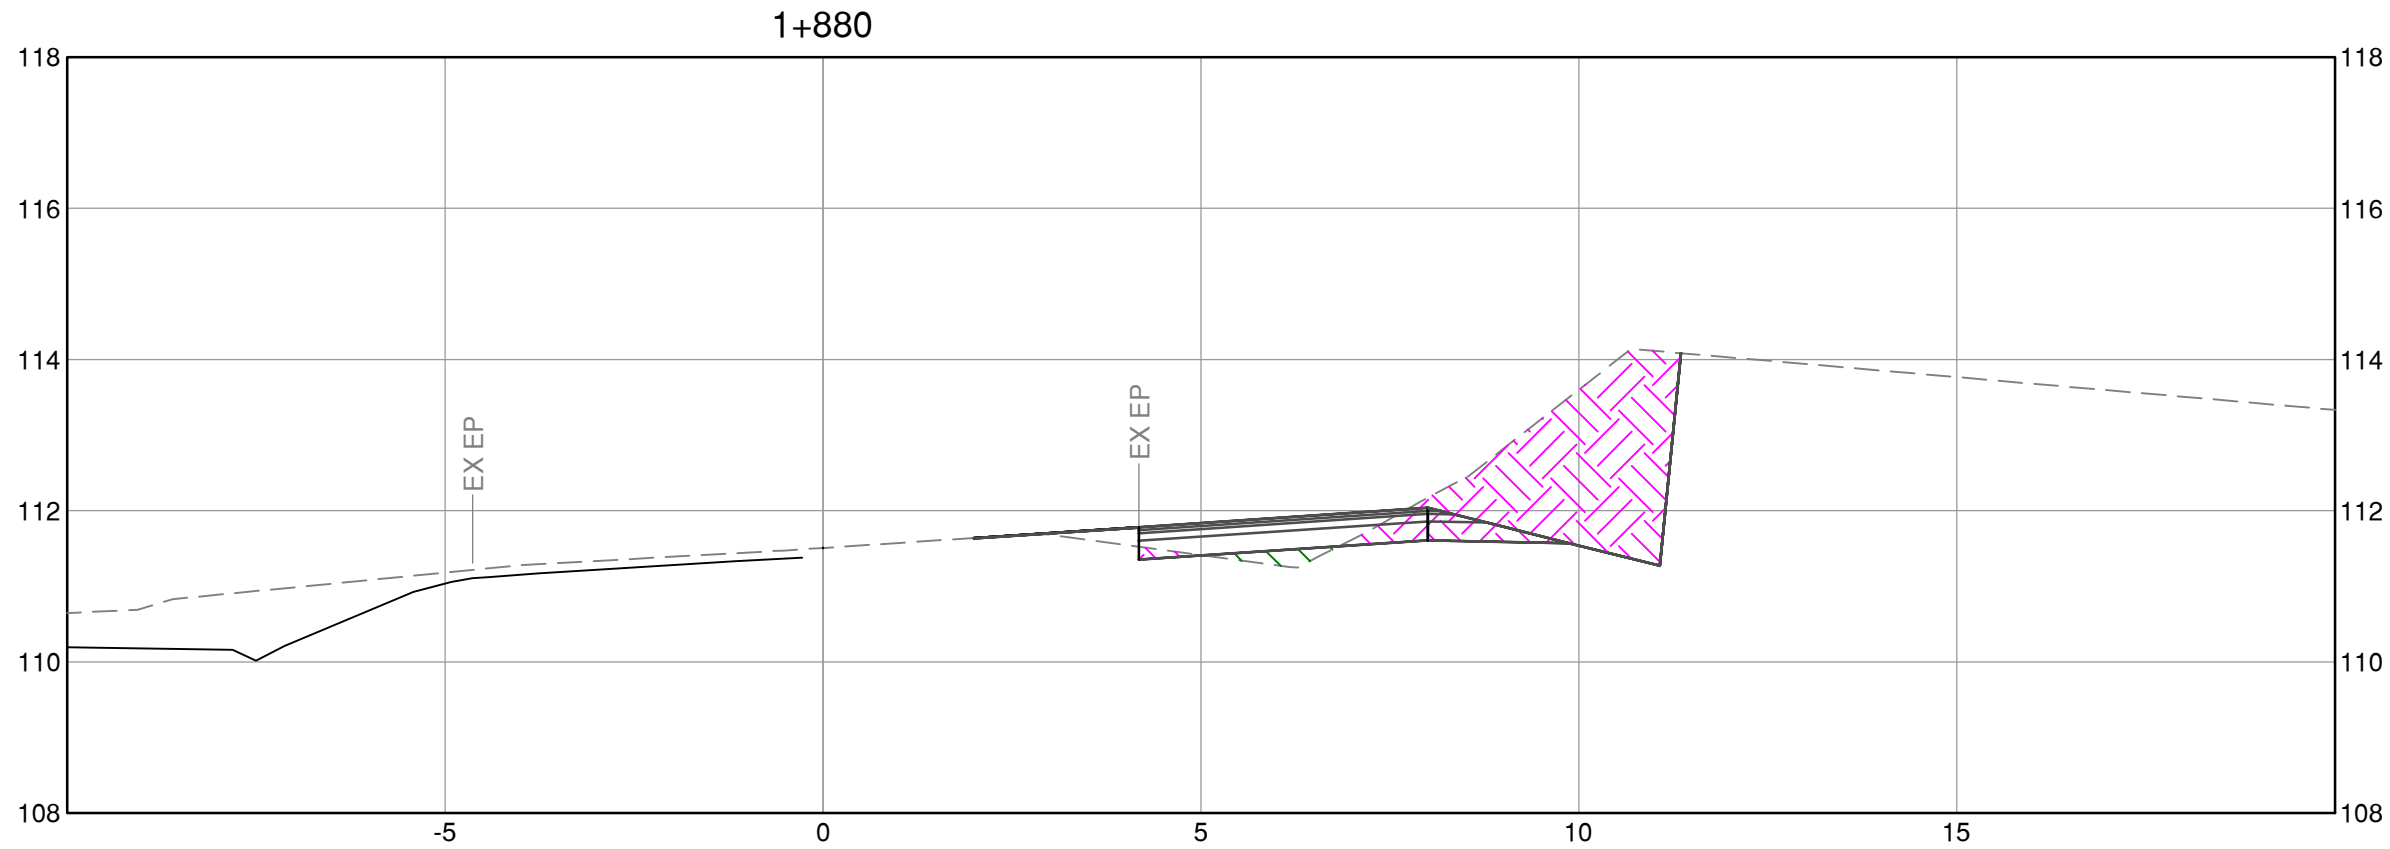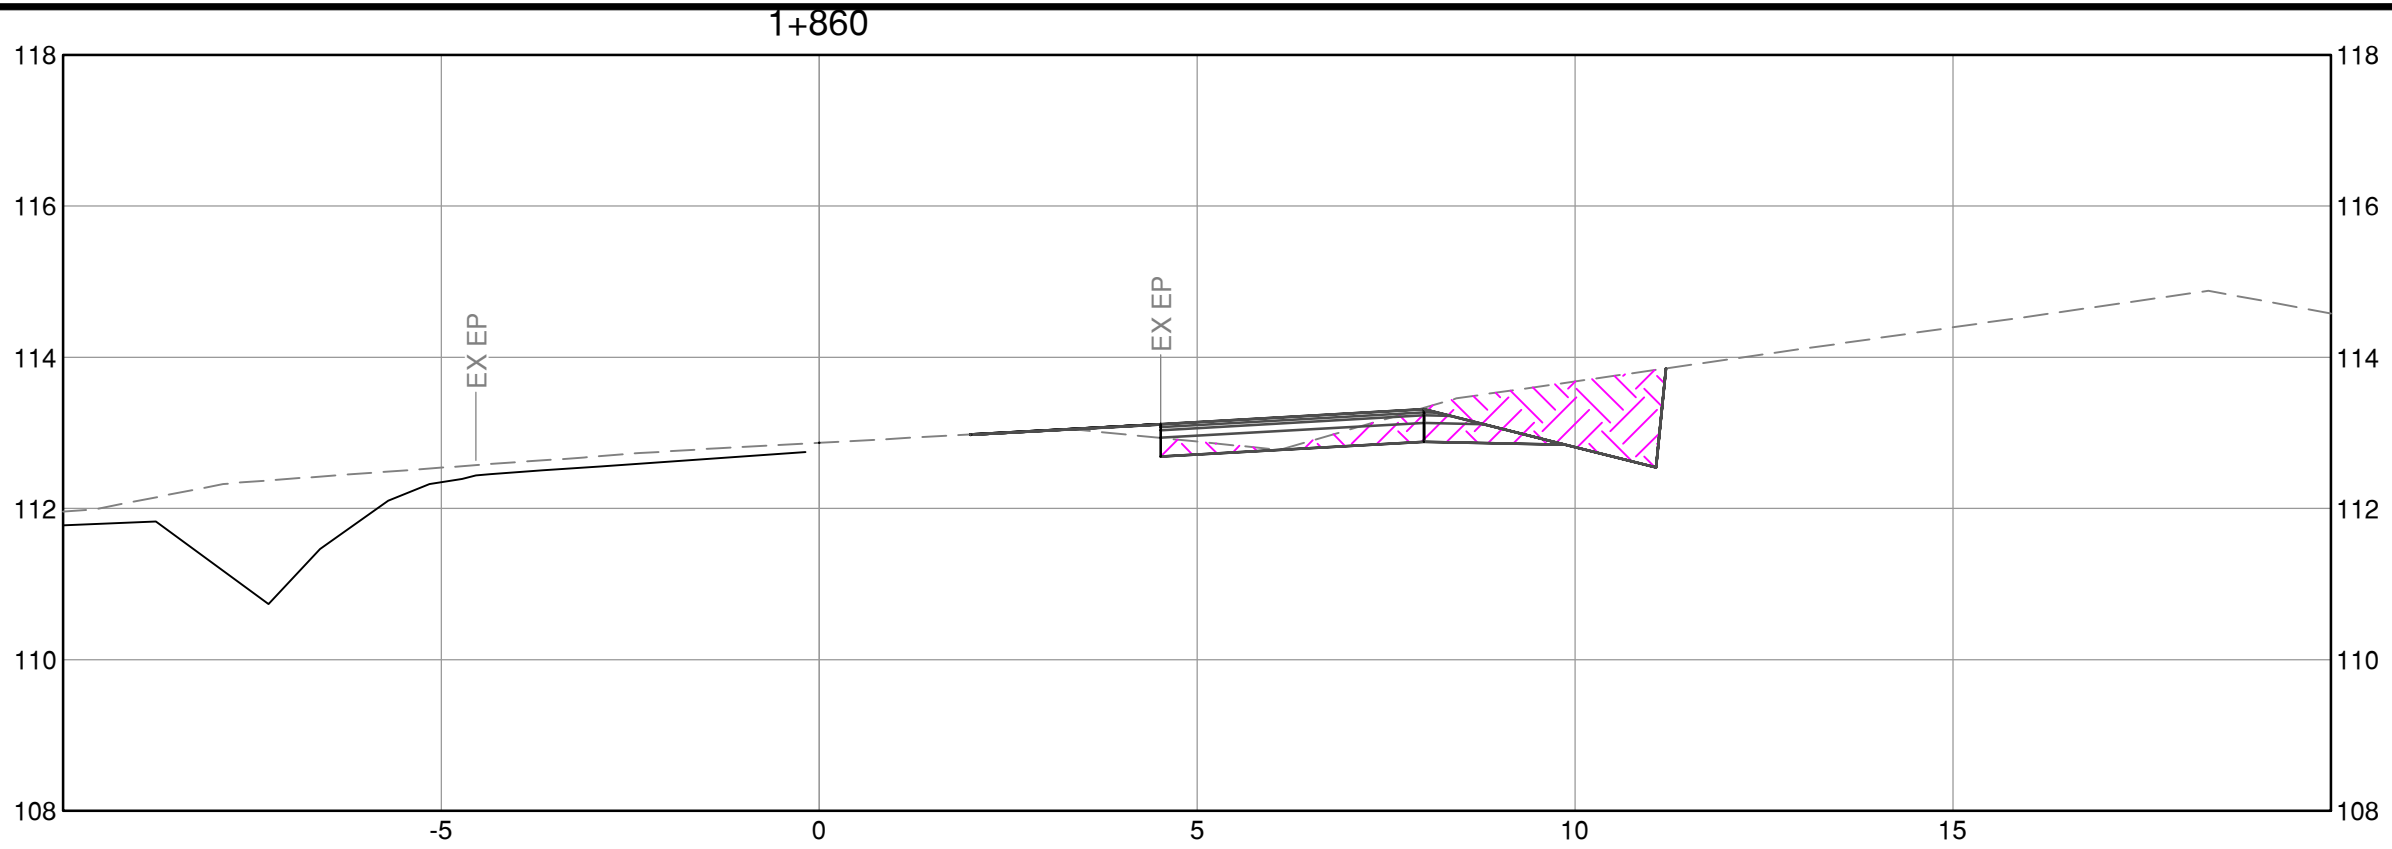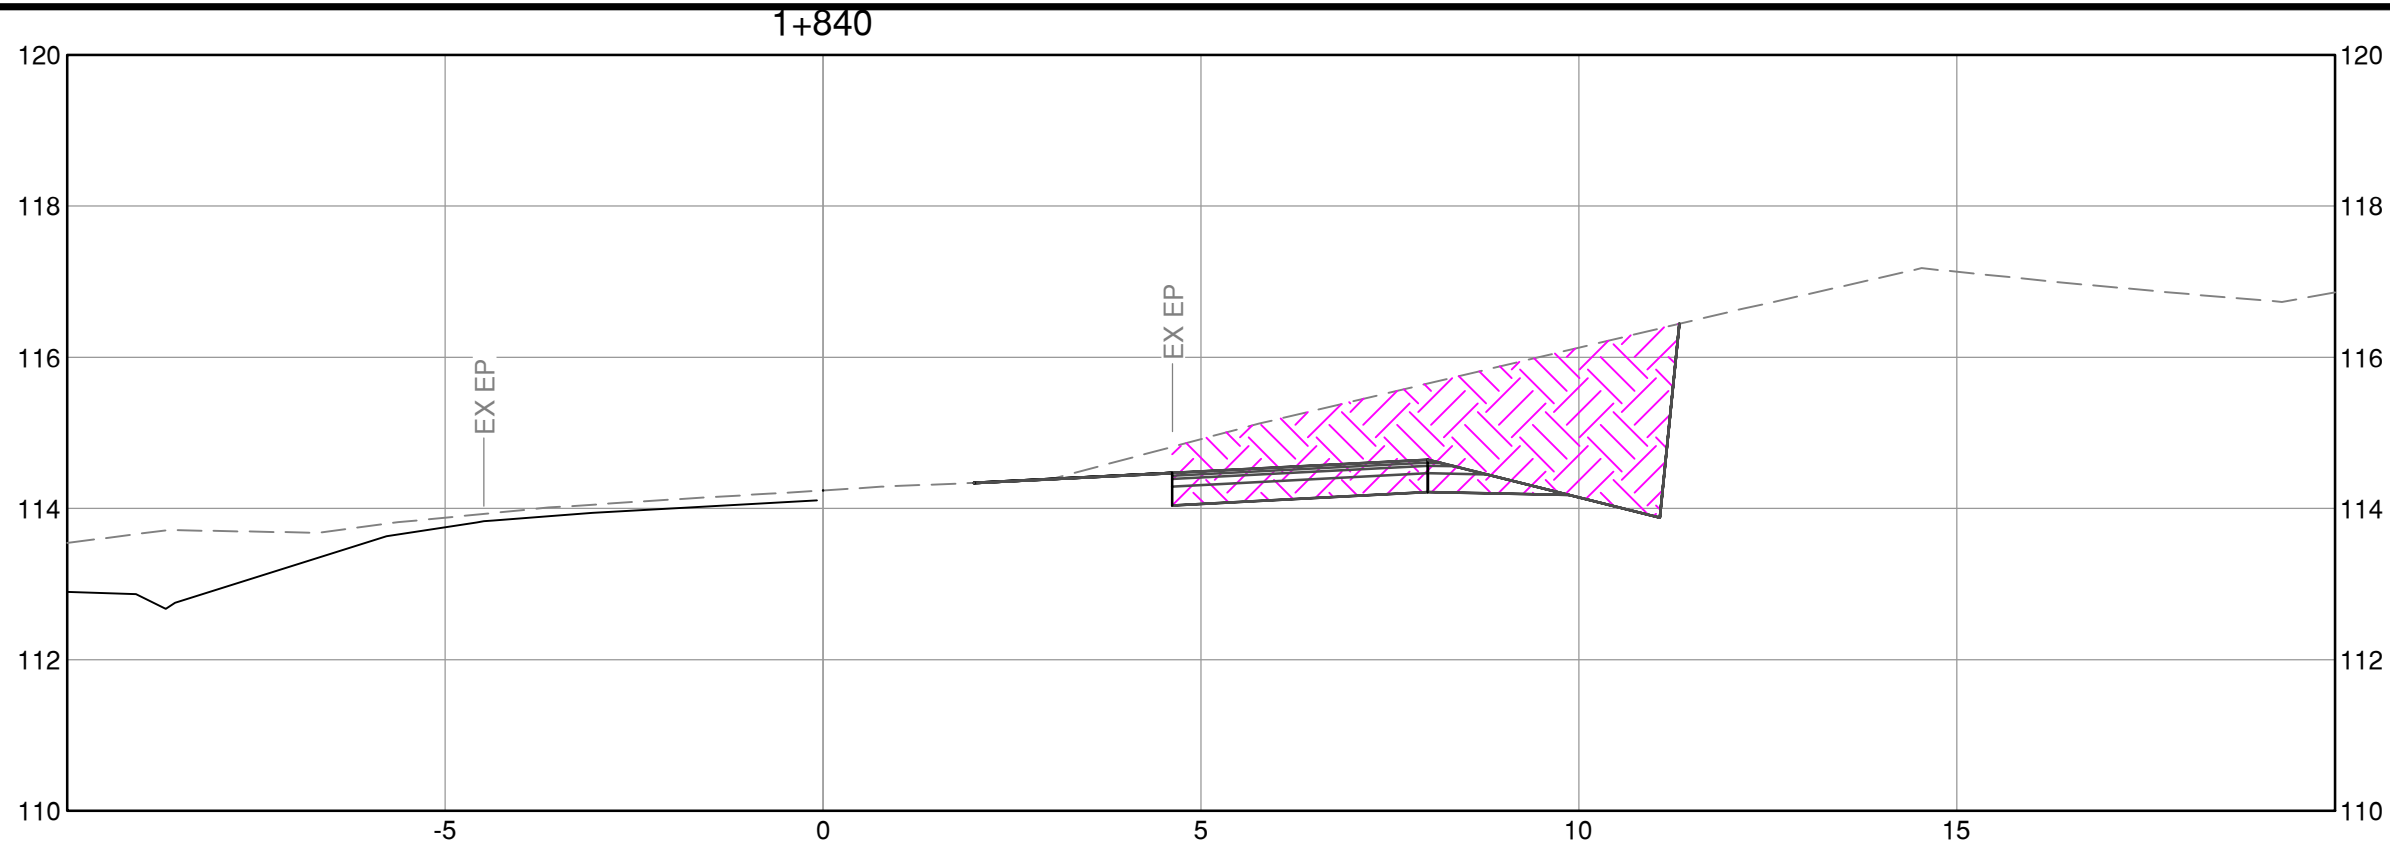

CAD FILE C:\program files\stantec\common\temp\AcP\stahel_145402088\sections.dwg
DATE 2019.10.29
USER STANTEC



Stantec
Stantec Consulting Ltd.
400-655 Tyee Road
Victoria BC
V9A 6X5
Tel. 250.388.9161, Fax. 250.382.0514,
www.stantec.com







SEAL





BY	DATE	No.	REVISION			ENG.	No.	DATE	ISSUE



Making a difference...together

Capital Regional District			WILLIS POINT ROAD WIDENING			
DESIGNED	H.L.	SURVEYED	CROSS SECTIONS			
DRAWN	H.L.	DATE				
SCALE HORIZONTAL	1:100	CHECKED	-	CONTRACT NUMBER	DRAWING NUMBER	SHT. No. OF
SCALE VERTICAL	1:100	APPROVED	-			
				-	C-307	

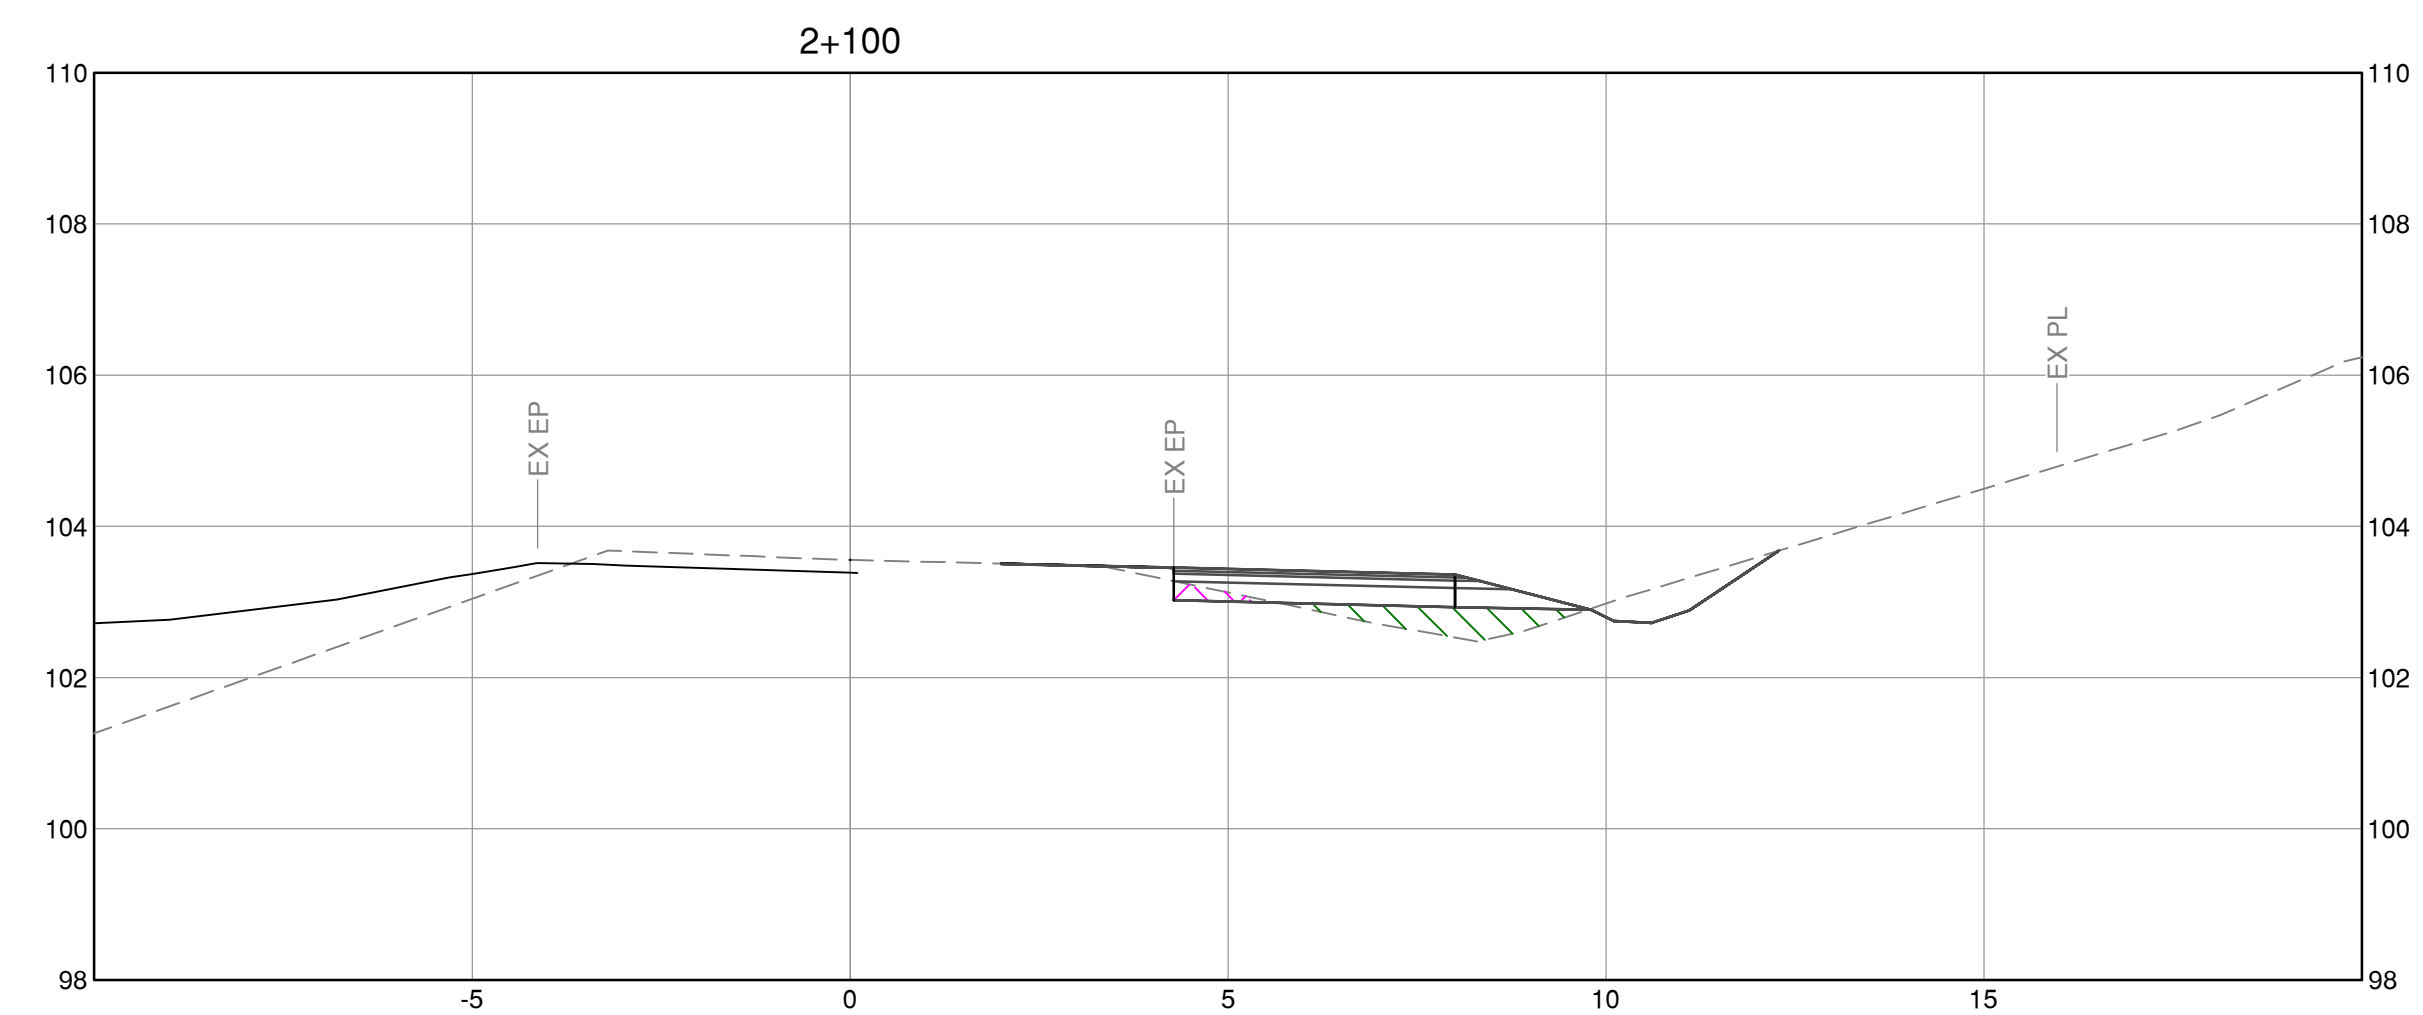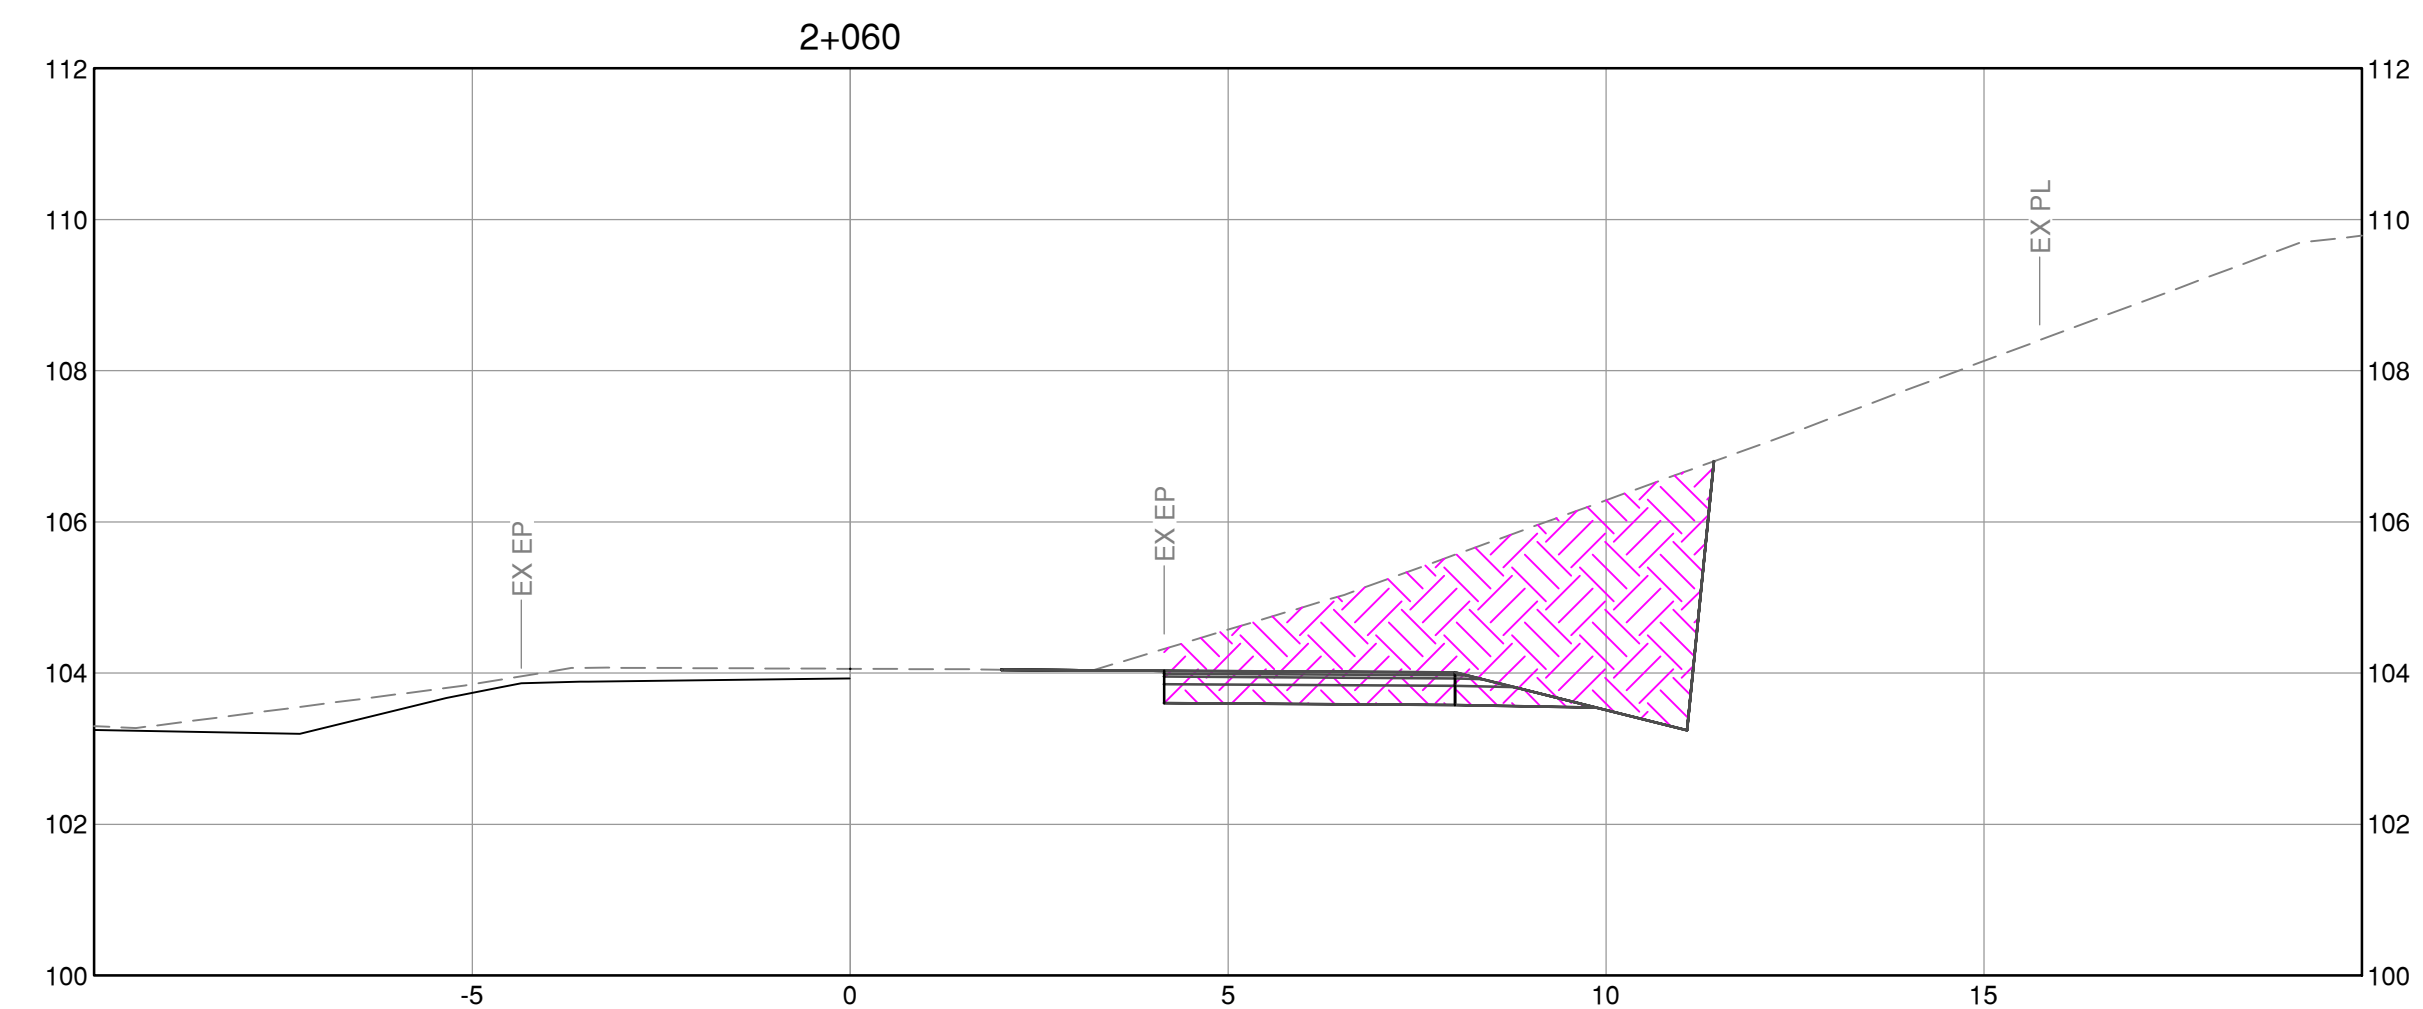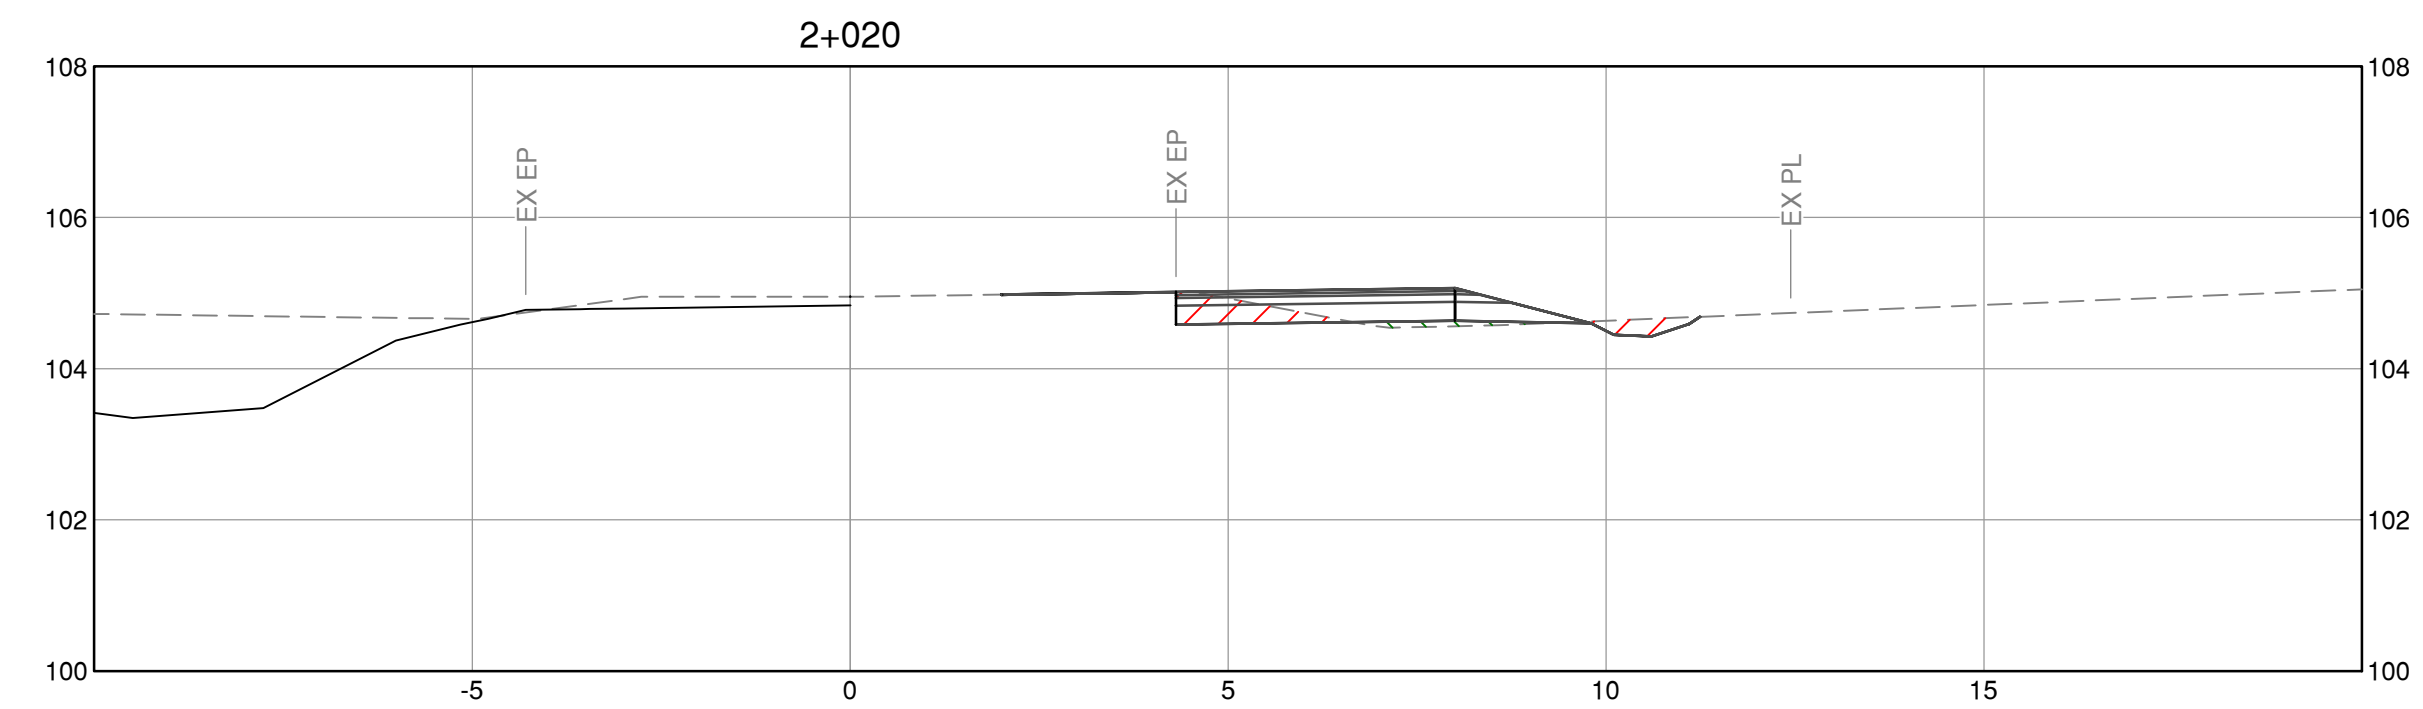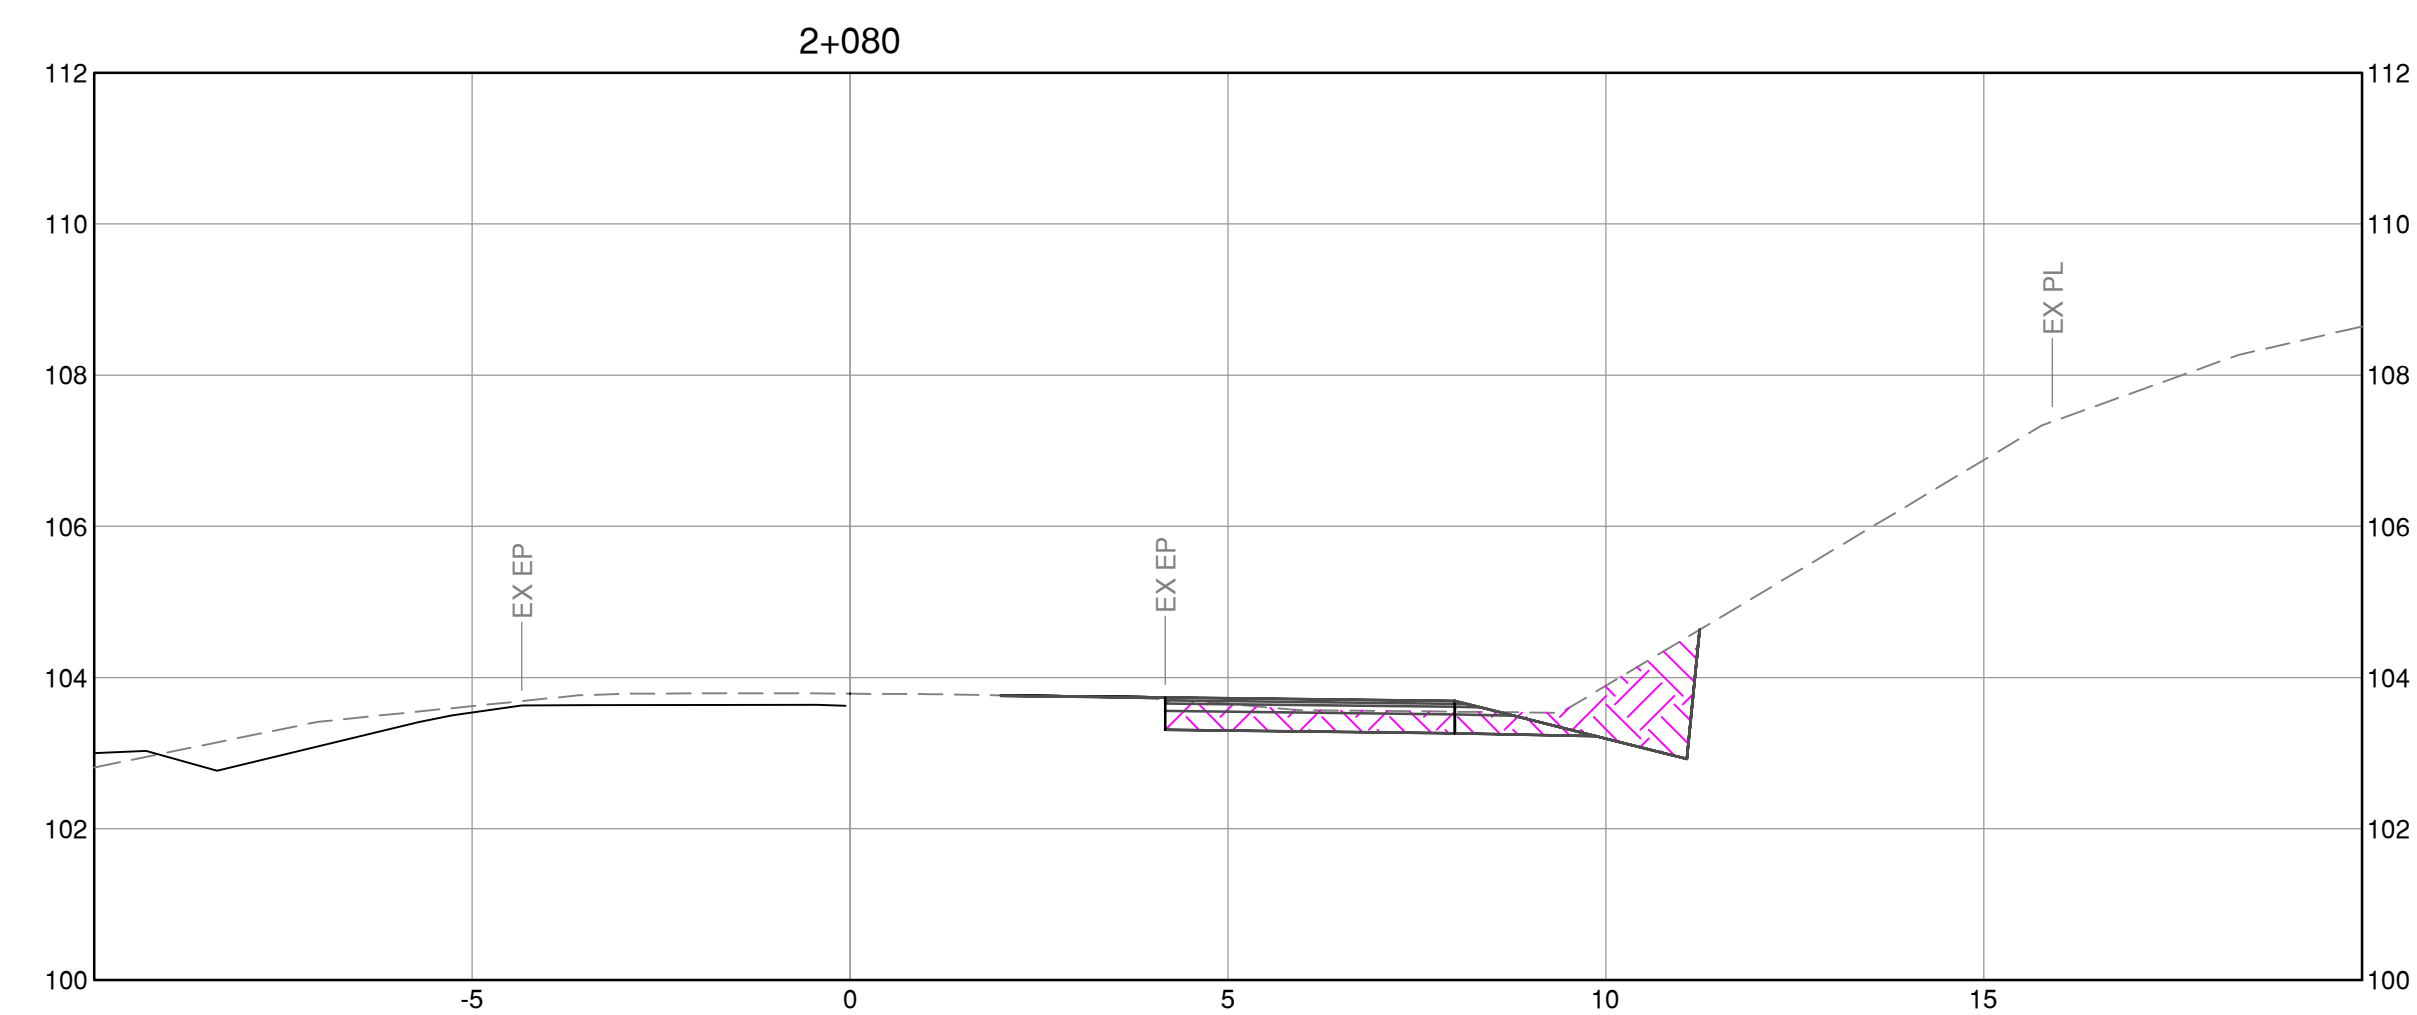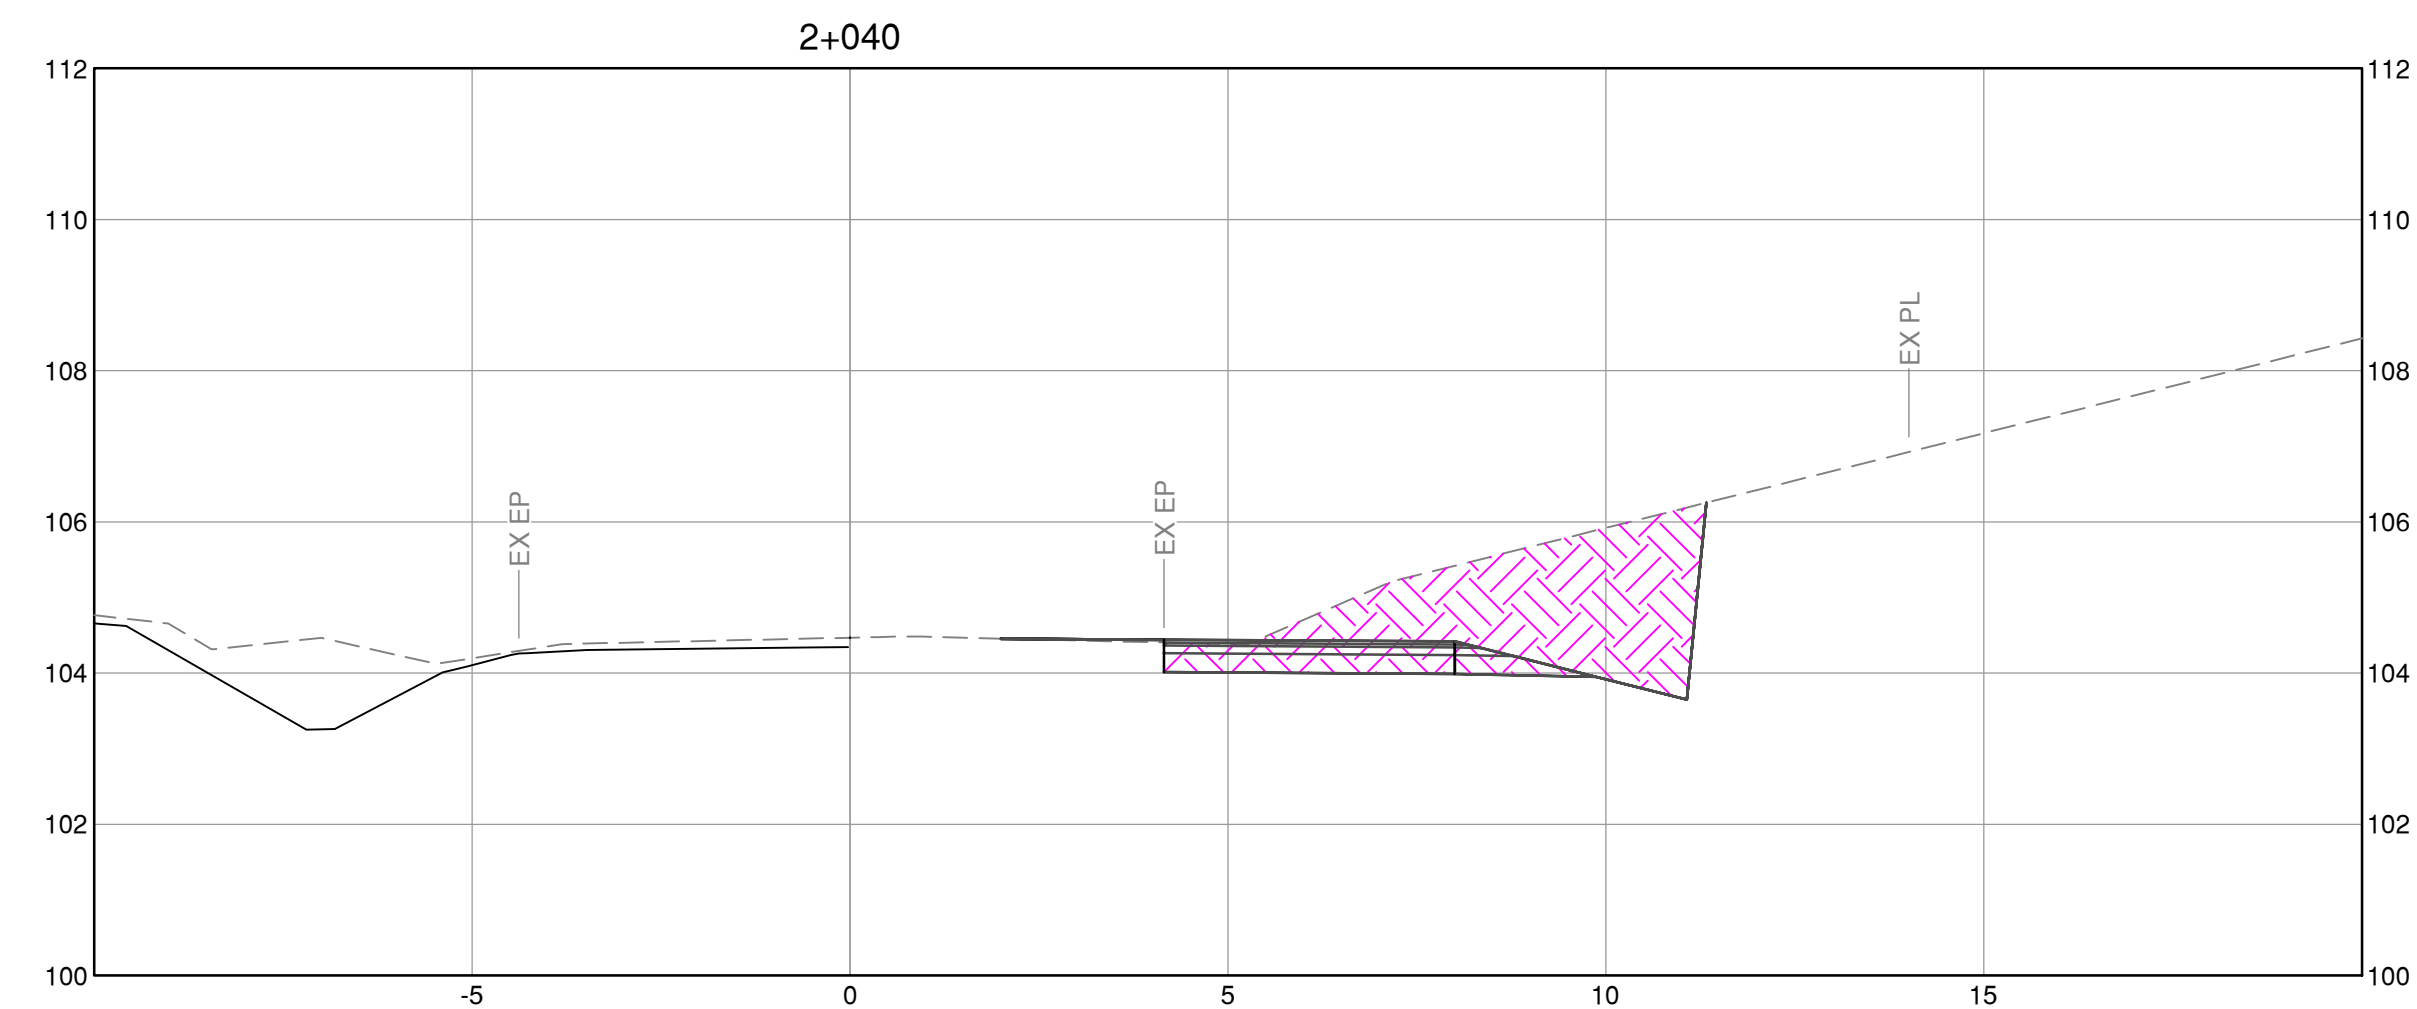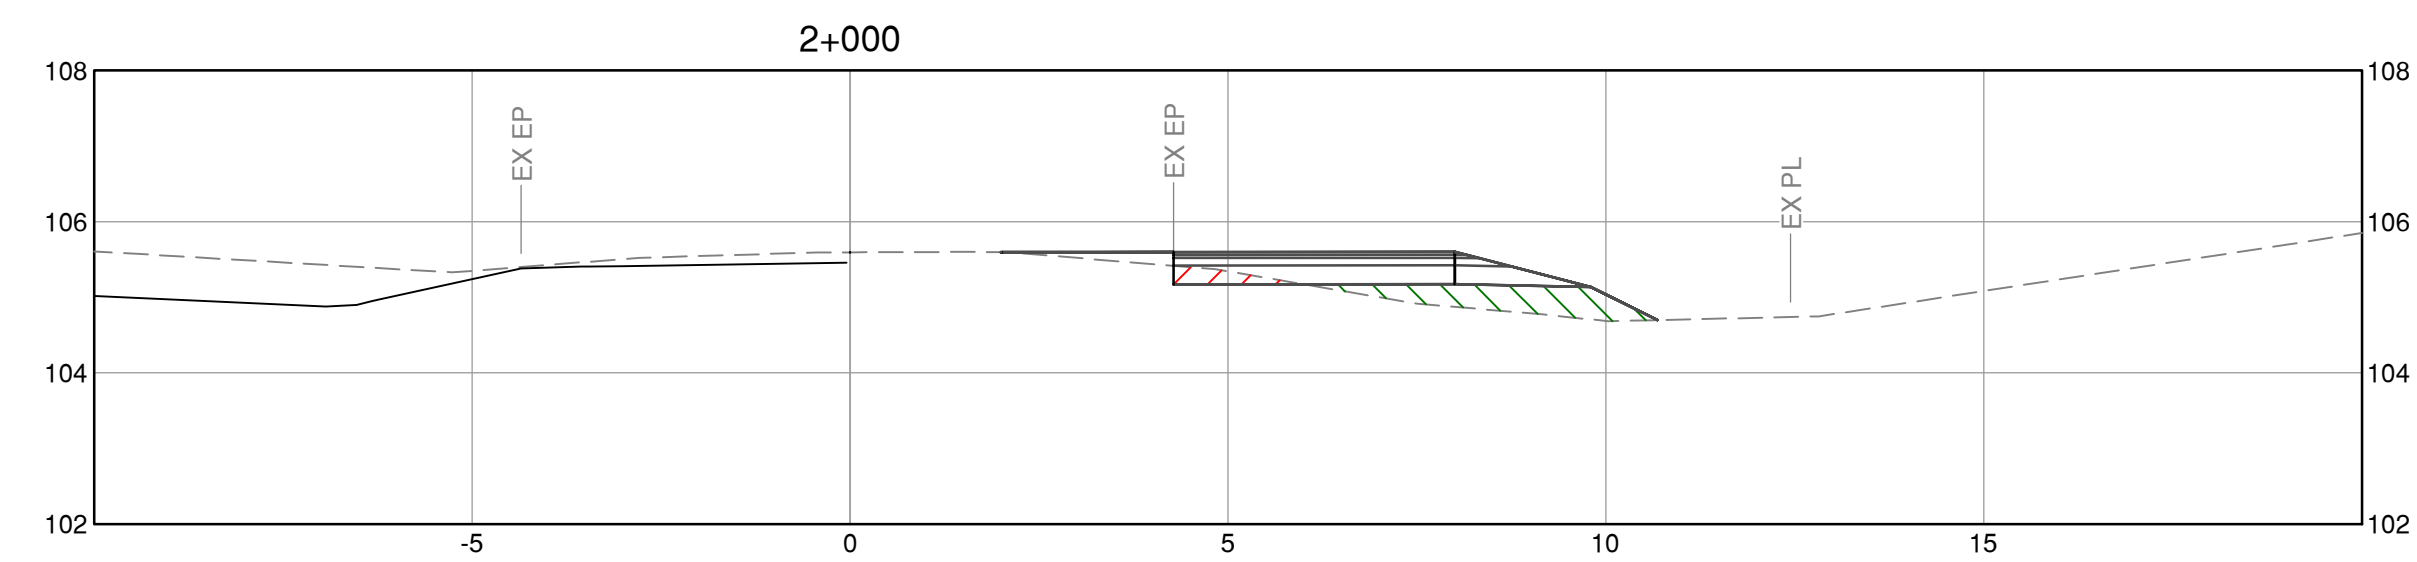

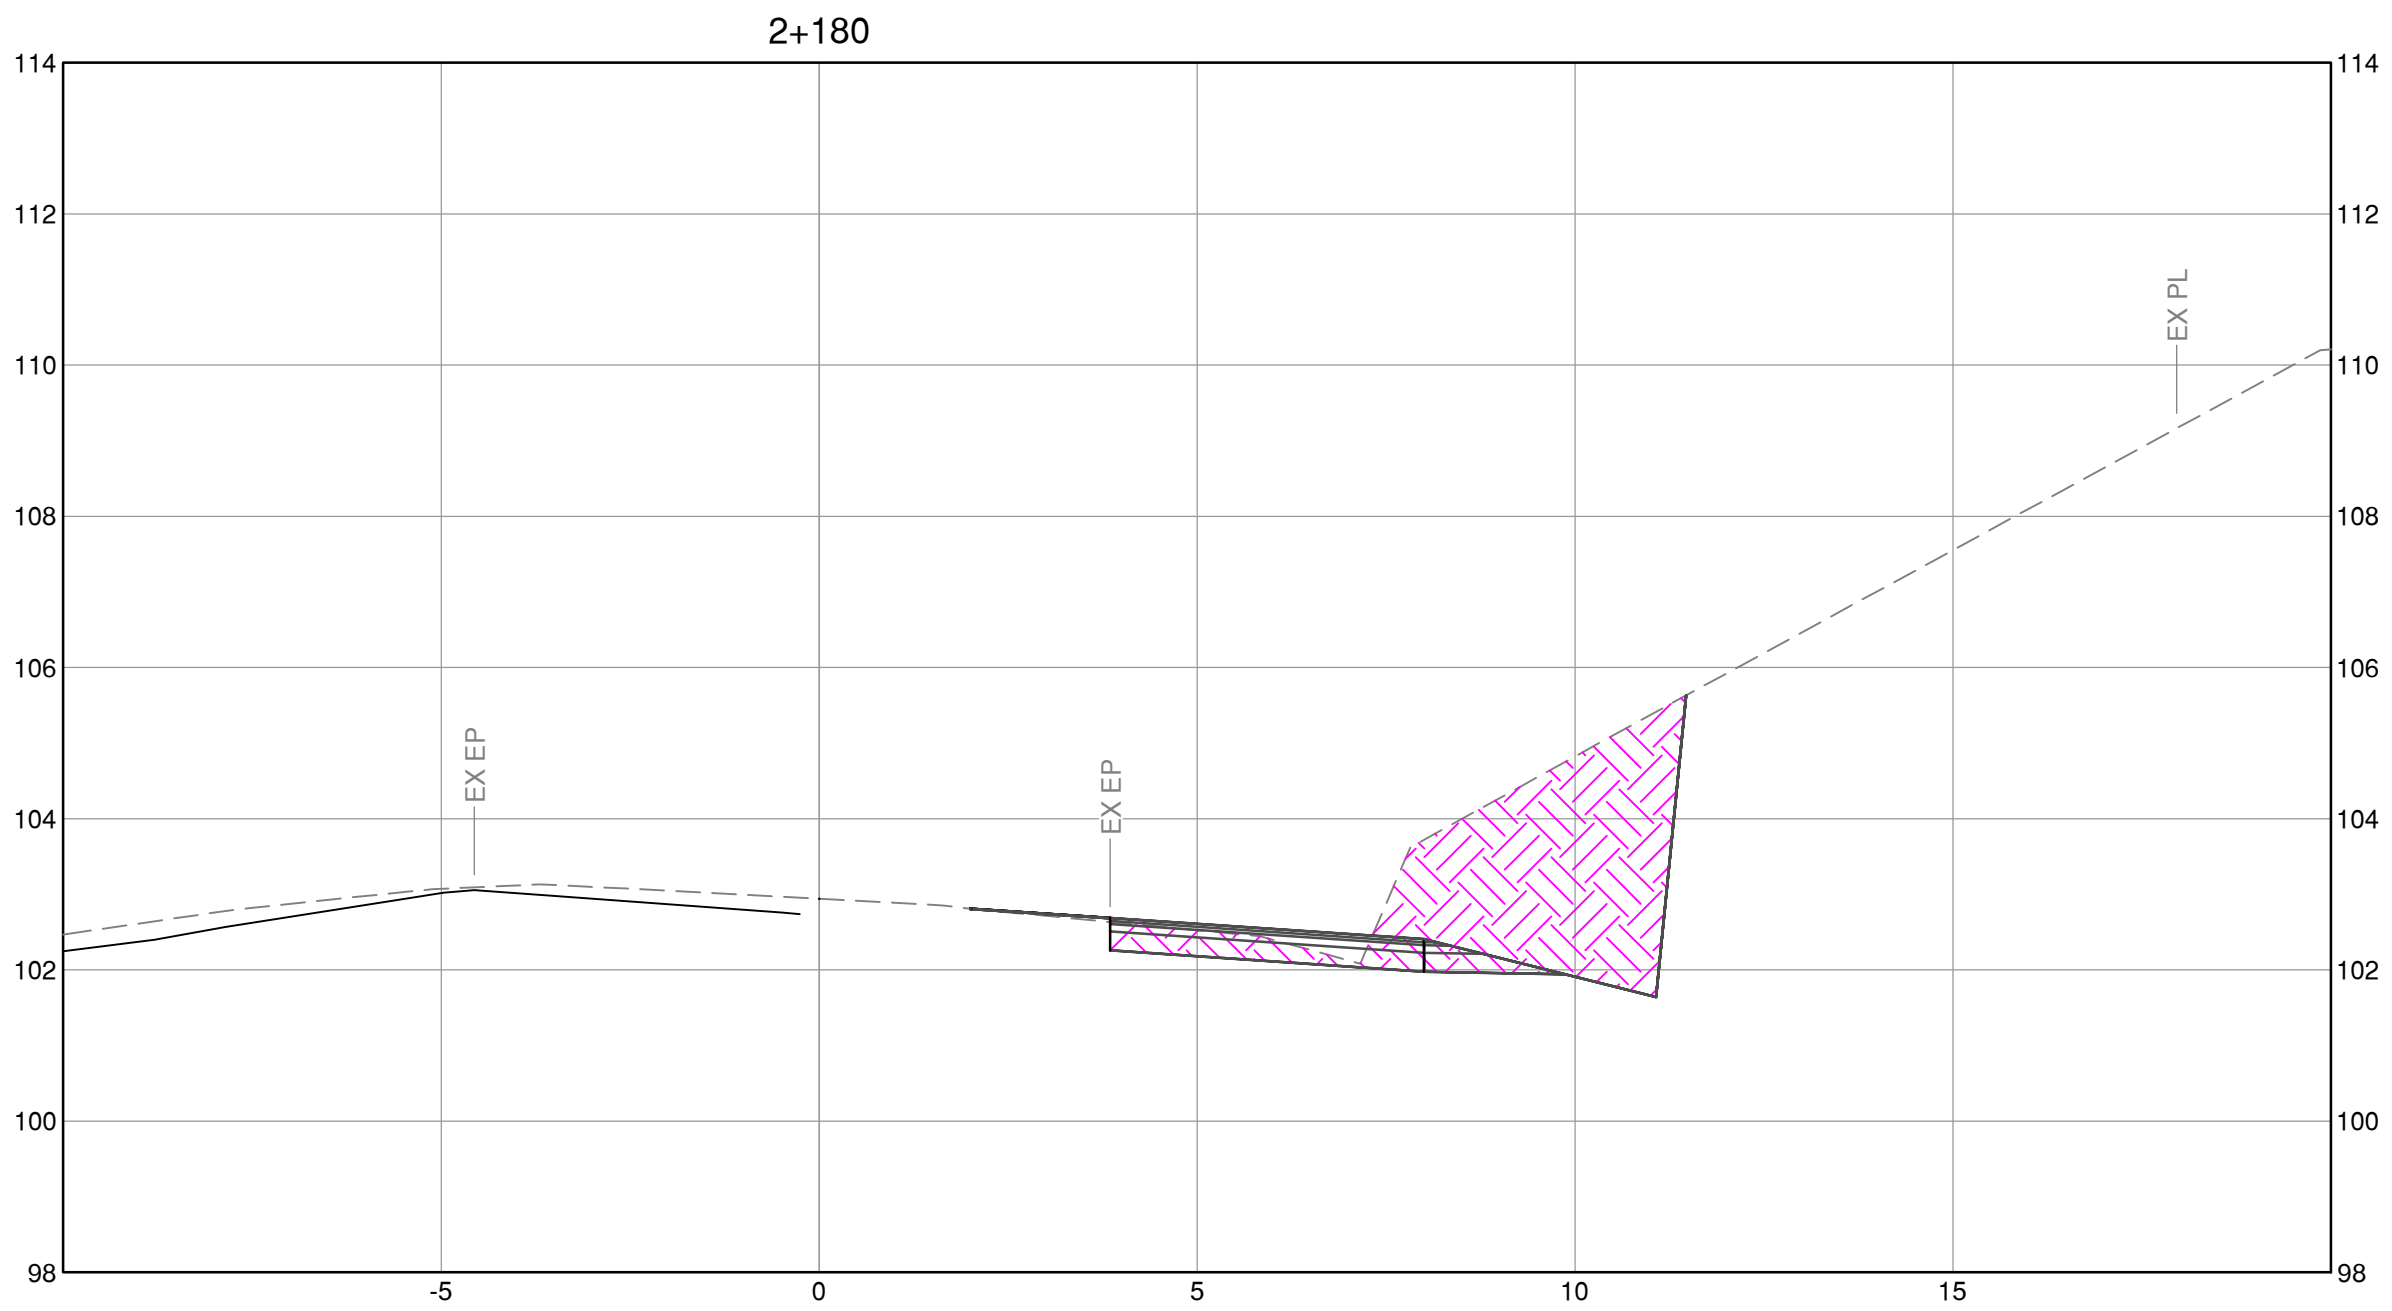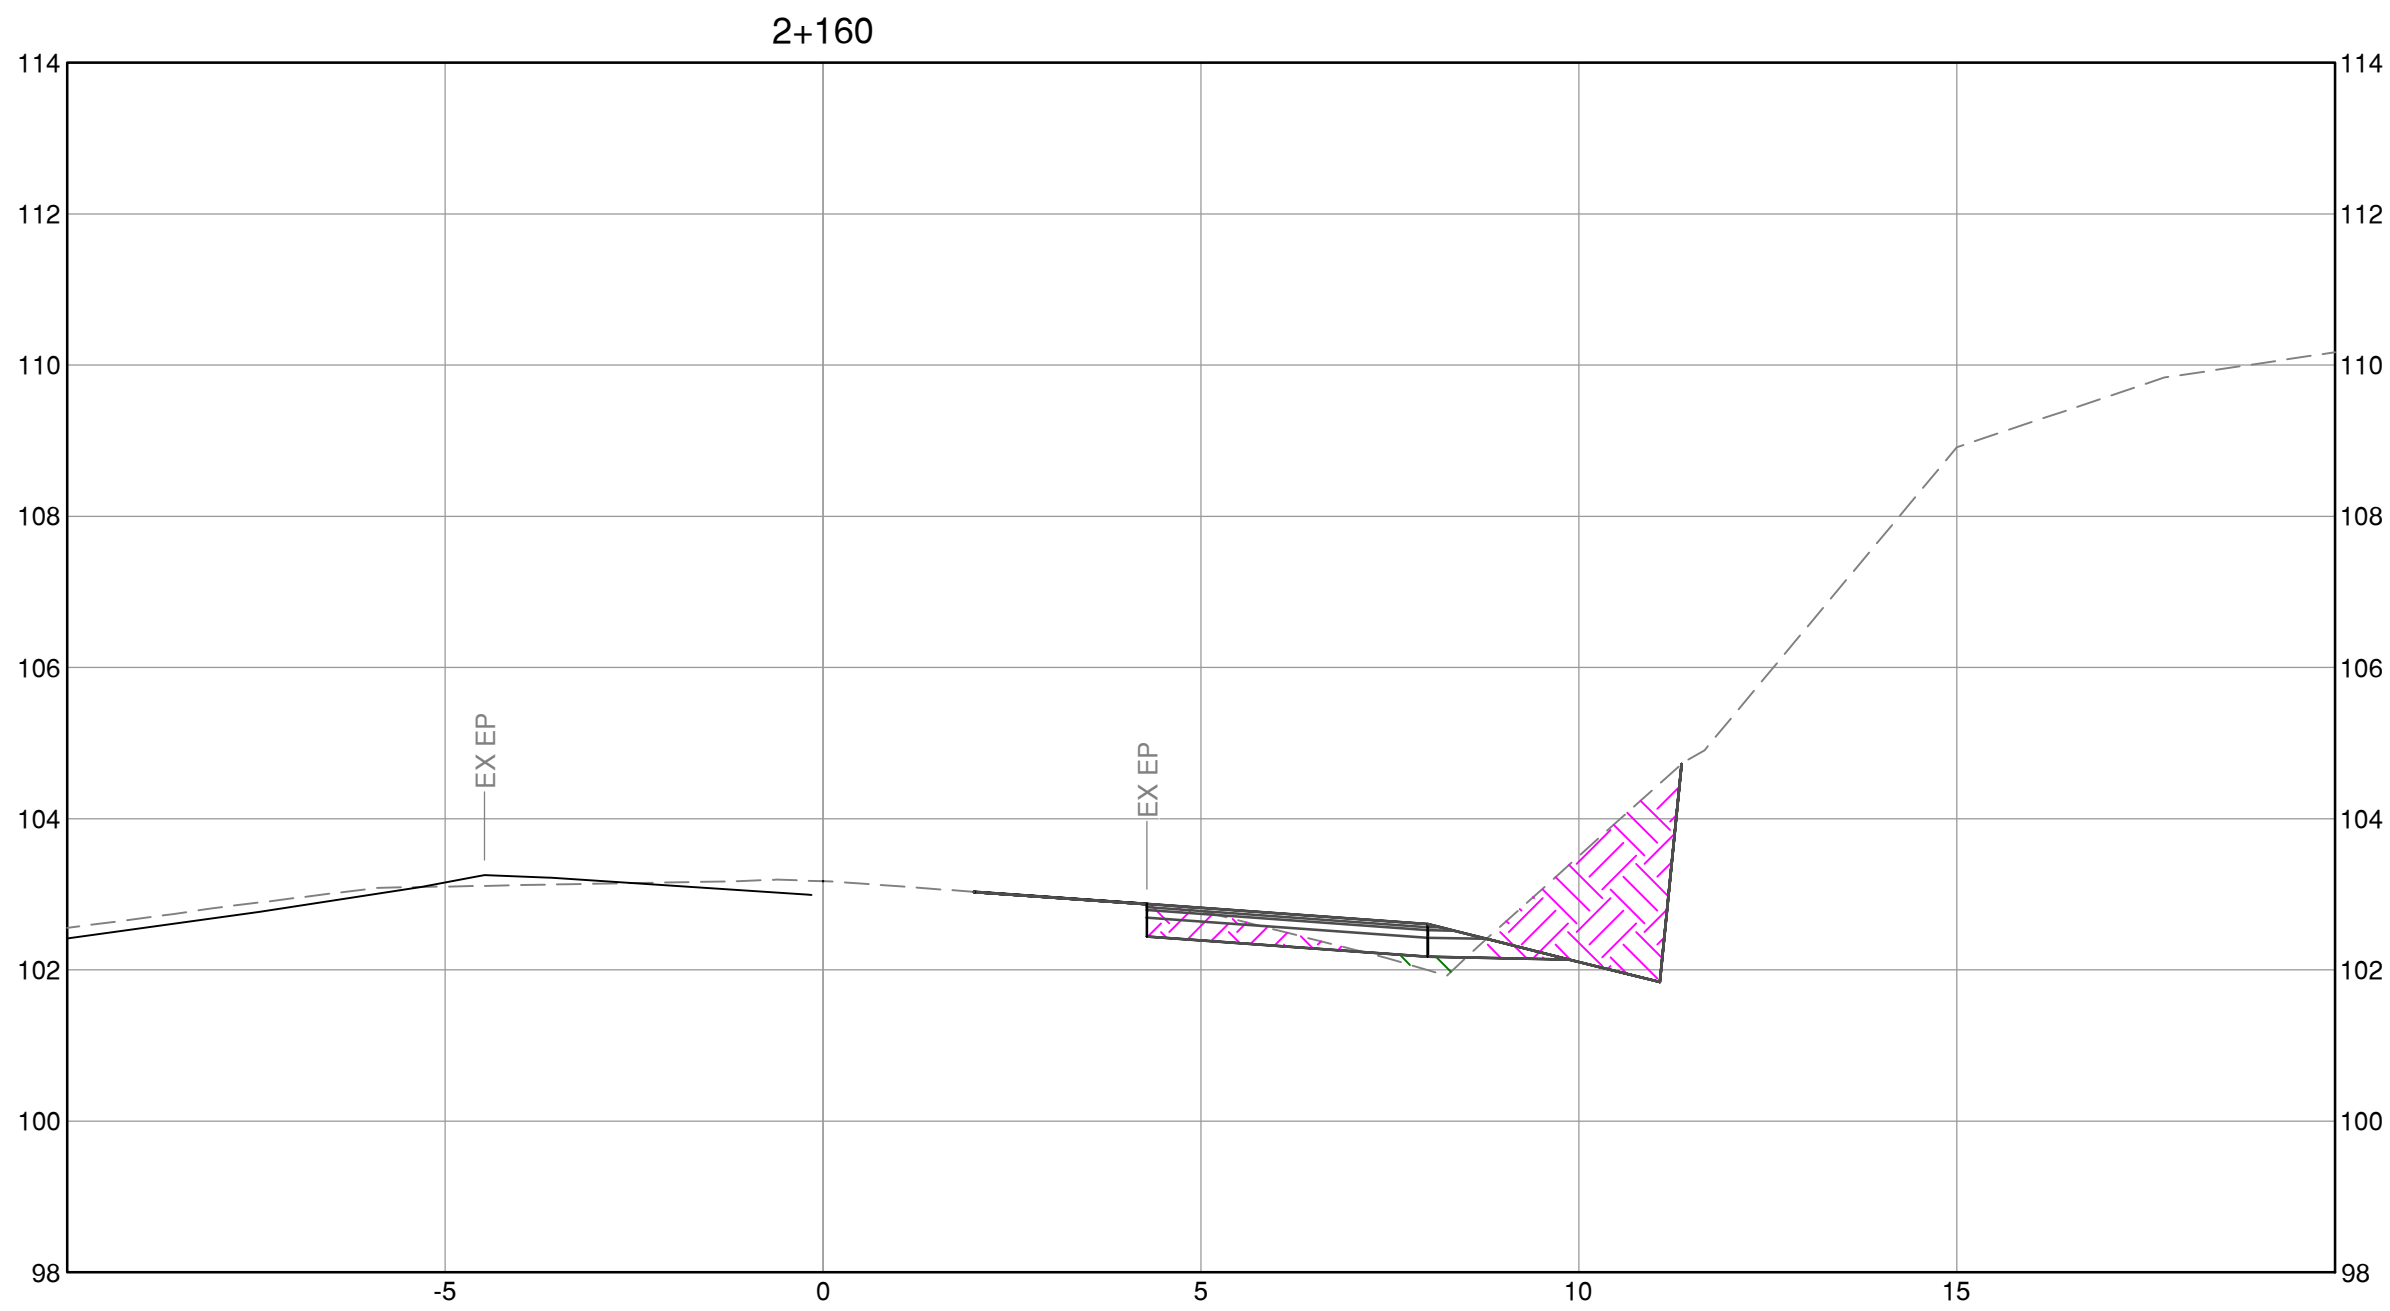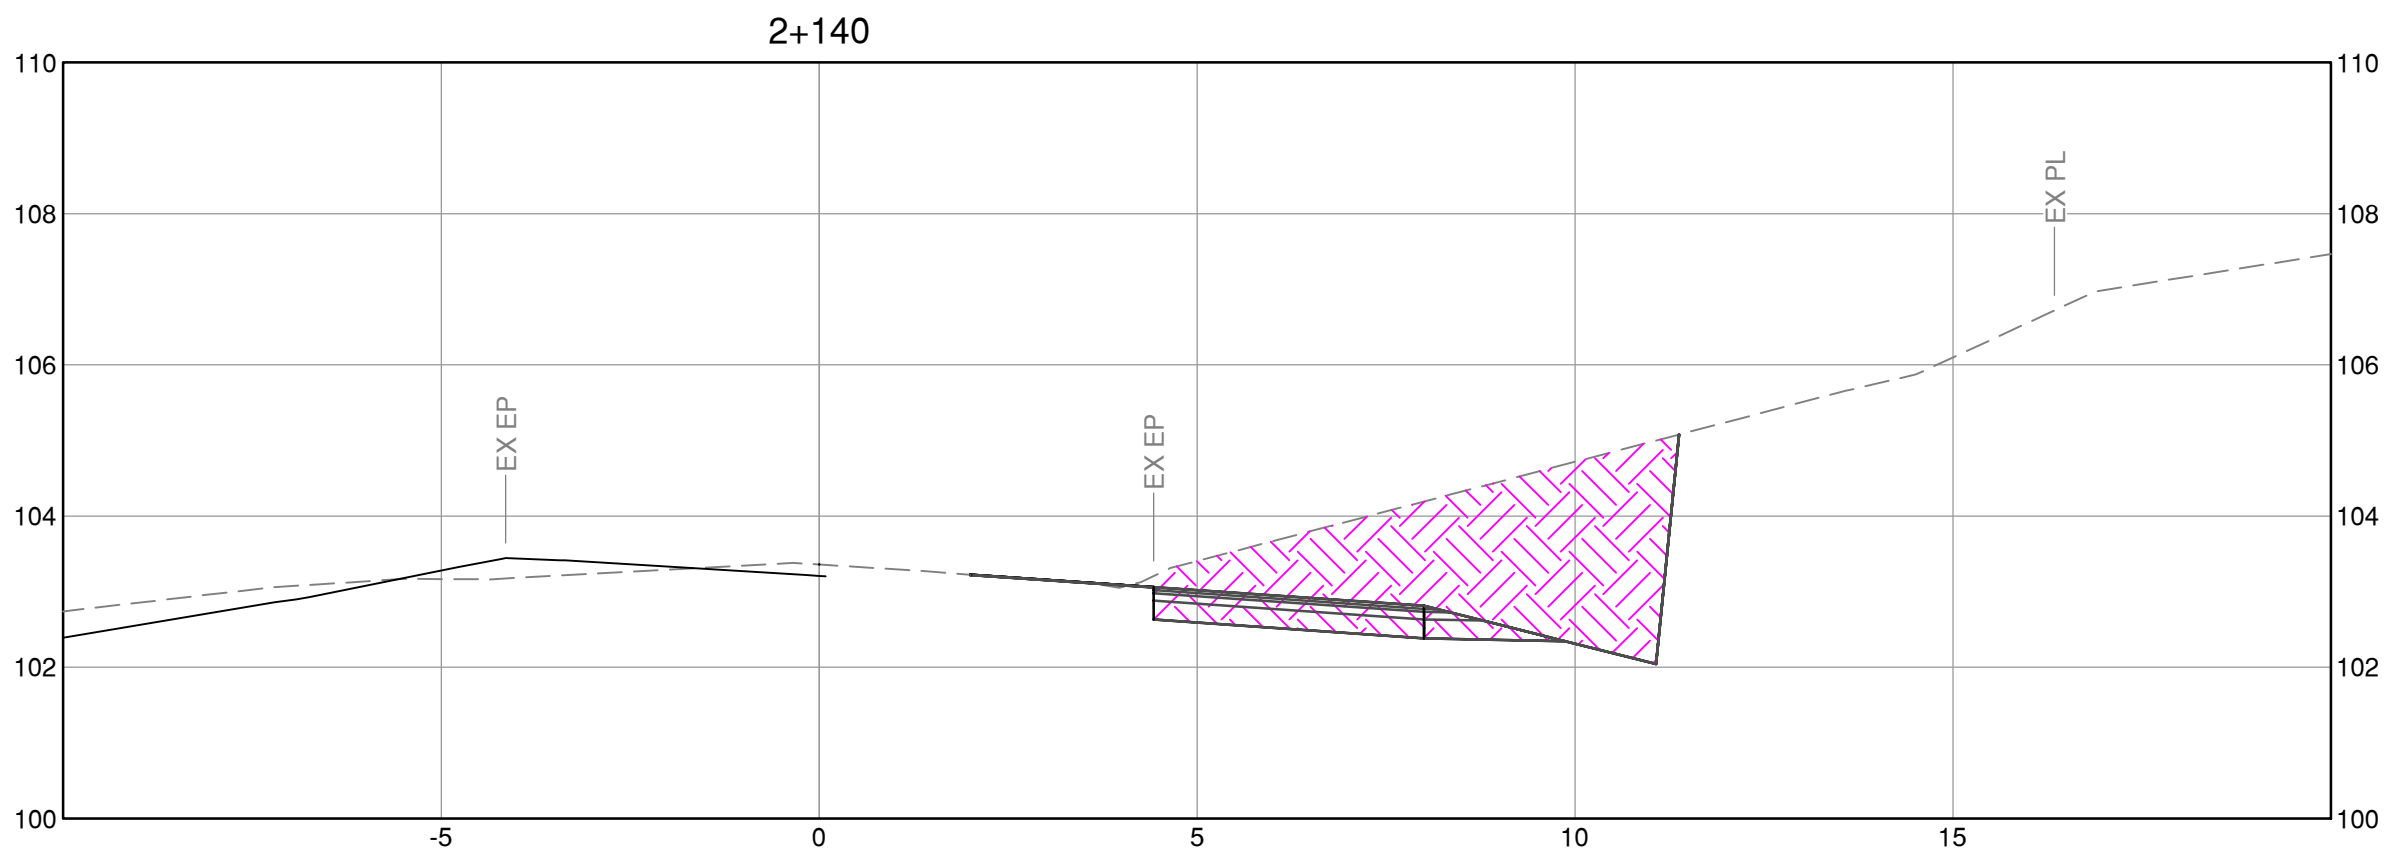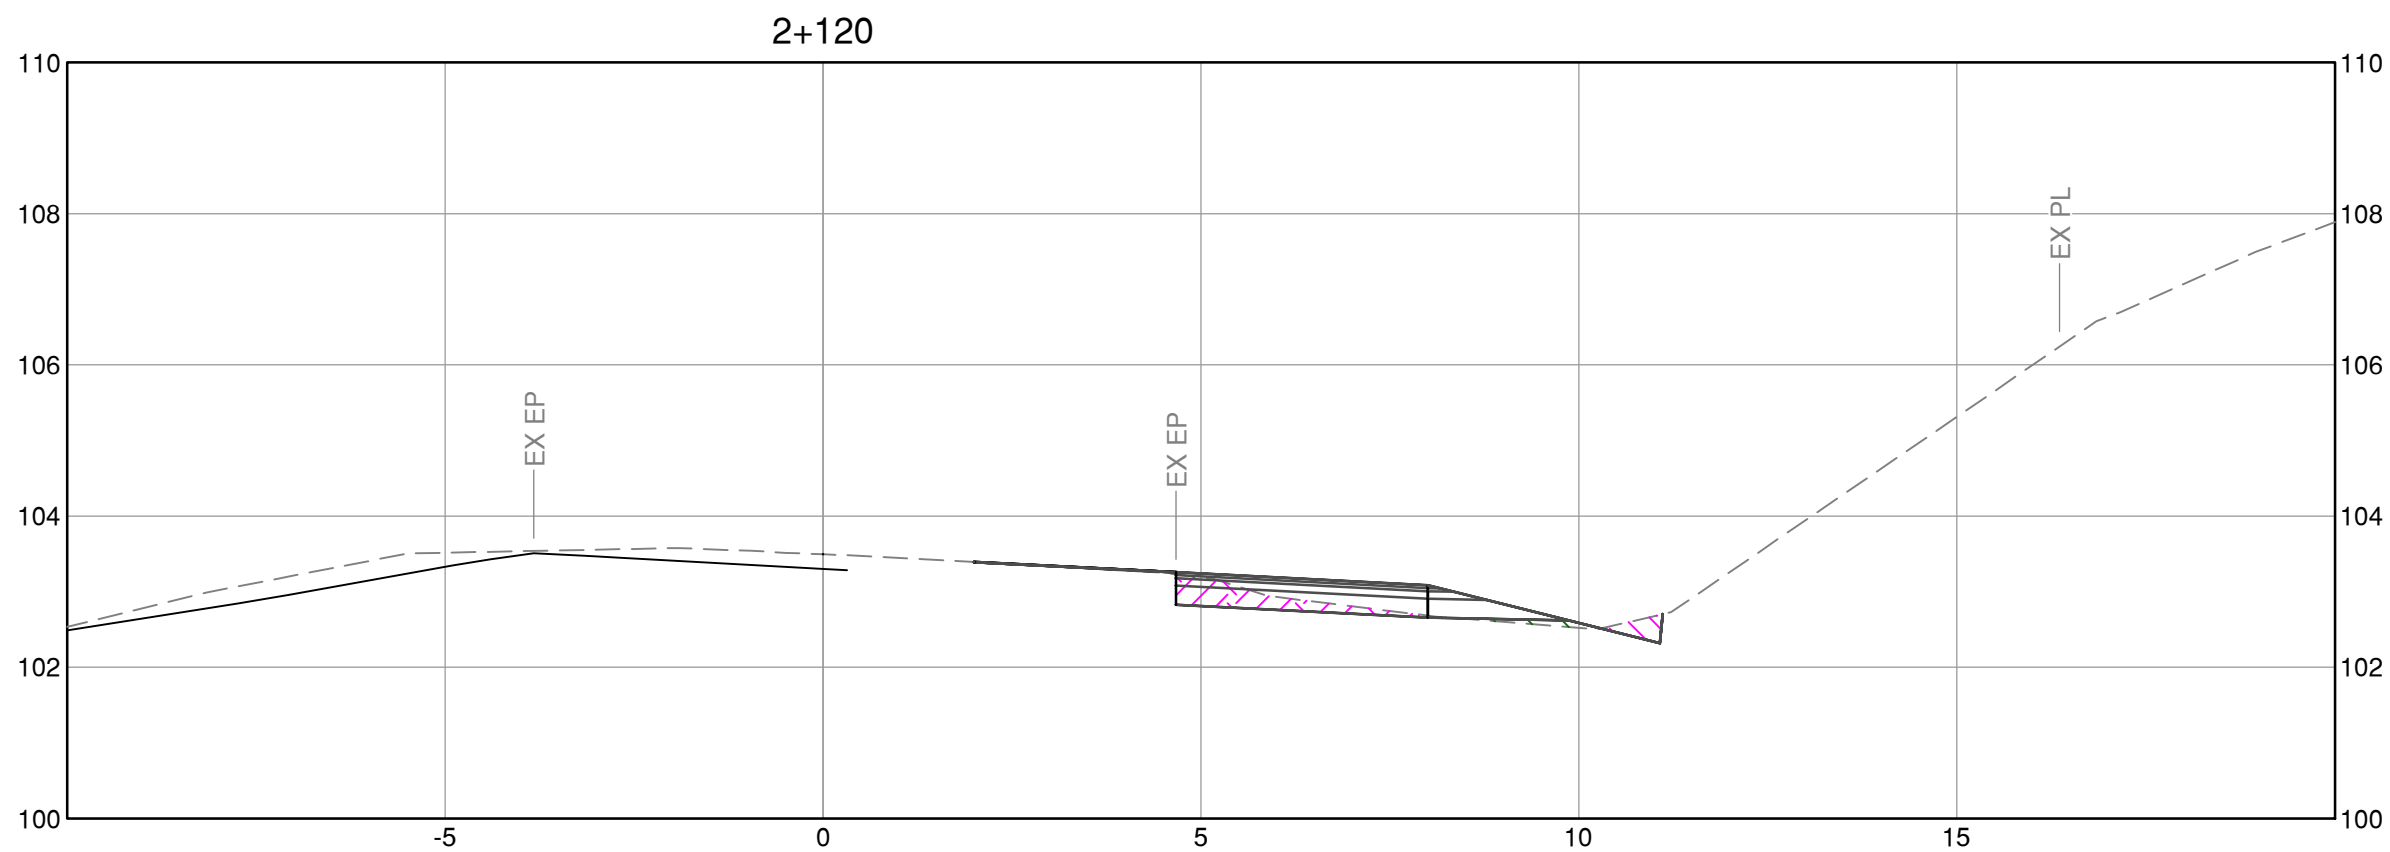

CAD FILE C:\program files\data\common\temp\AcP\stahel_145402088\sections.dwg
WILLIS PT - ALICE V9A 250.382.0514 2019.10.29 15:24:11



Stantec

Stantec Consulting Ltd.
400-655 Tyee Road
Victoria BC
V9A 6X5
Tel. 250.388.9161, Fax. 250.382.0514,
www.stantec.com





SEAL

BY	DATE	No.	REVISION			ENG.	No.	DATE	ISSUE



Making a difference...together

Capital Regional District			WILLIS POINT ROAD WIDENING						
DESIGNED	H.L.	SURVEYED	CROSS SECTIONS						
DRAWN	H.L.	DATE							
SCALE HORIZONTAL	1:100	CHECKED	-	CONTRACT NUMBER			DRAWING NUMBER		
SCALE VERTICAL	1:100	APPROVED	-						
				-			C-309		ISSUE
									SHT. No. OF

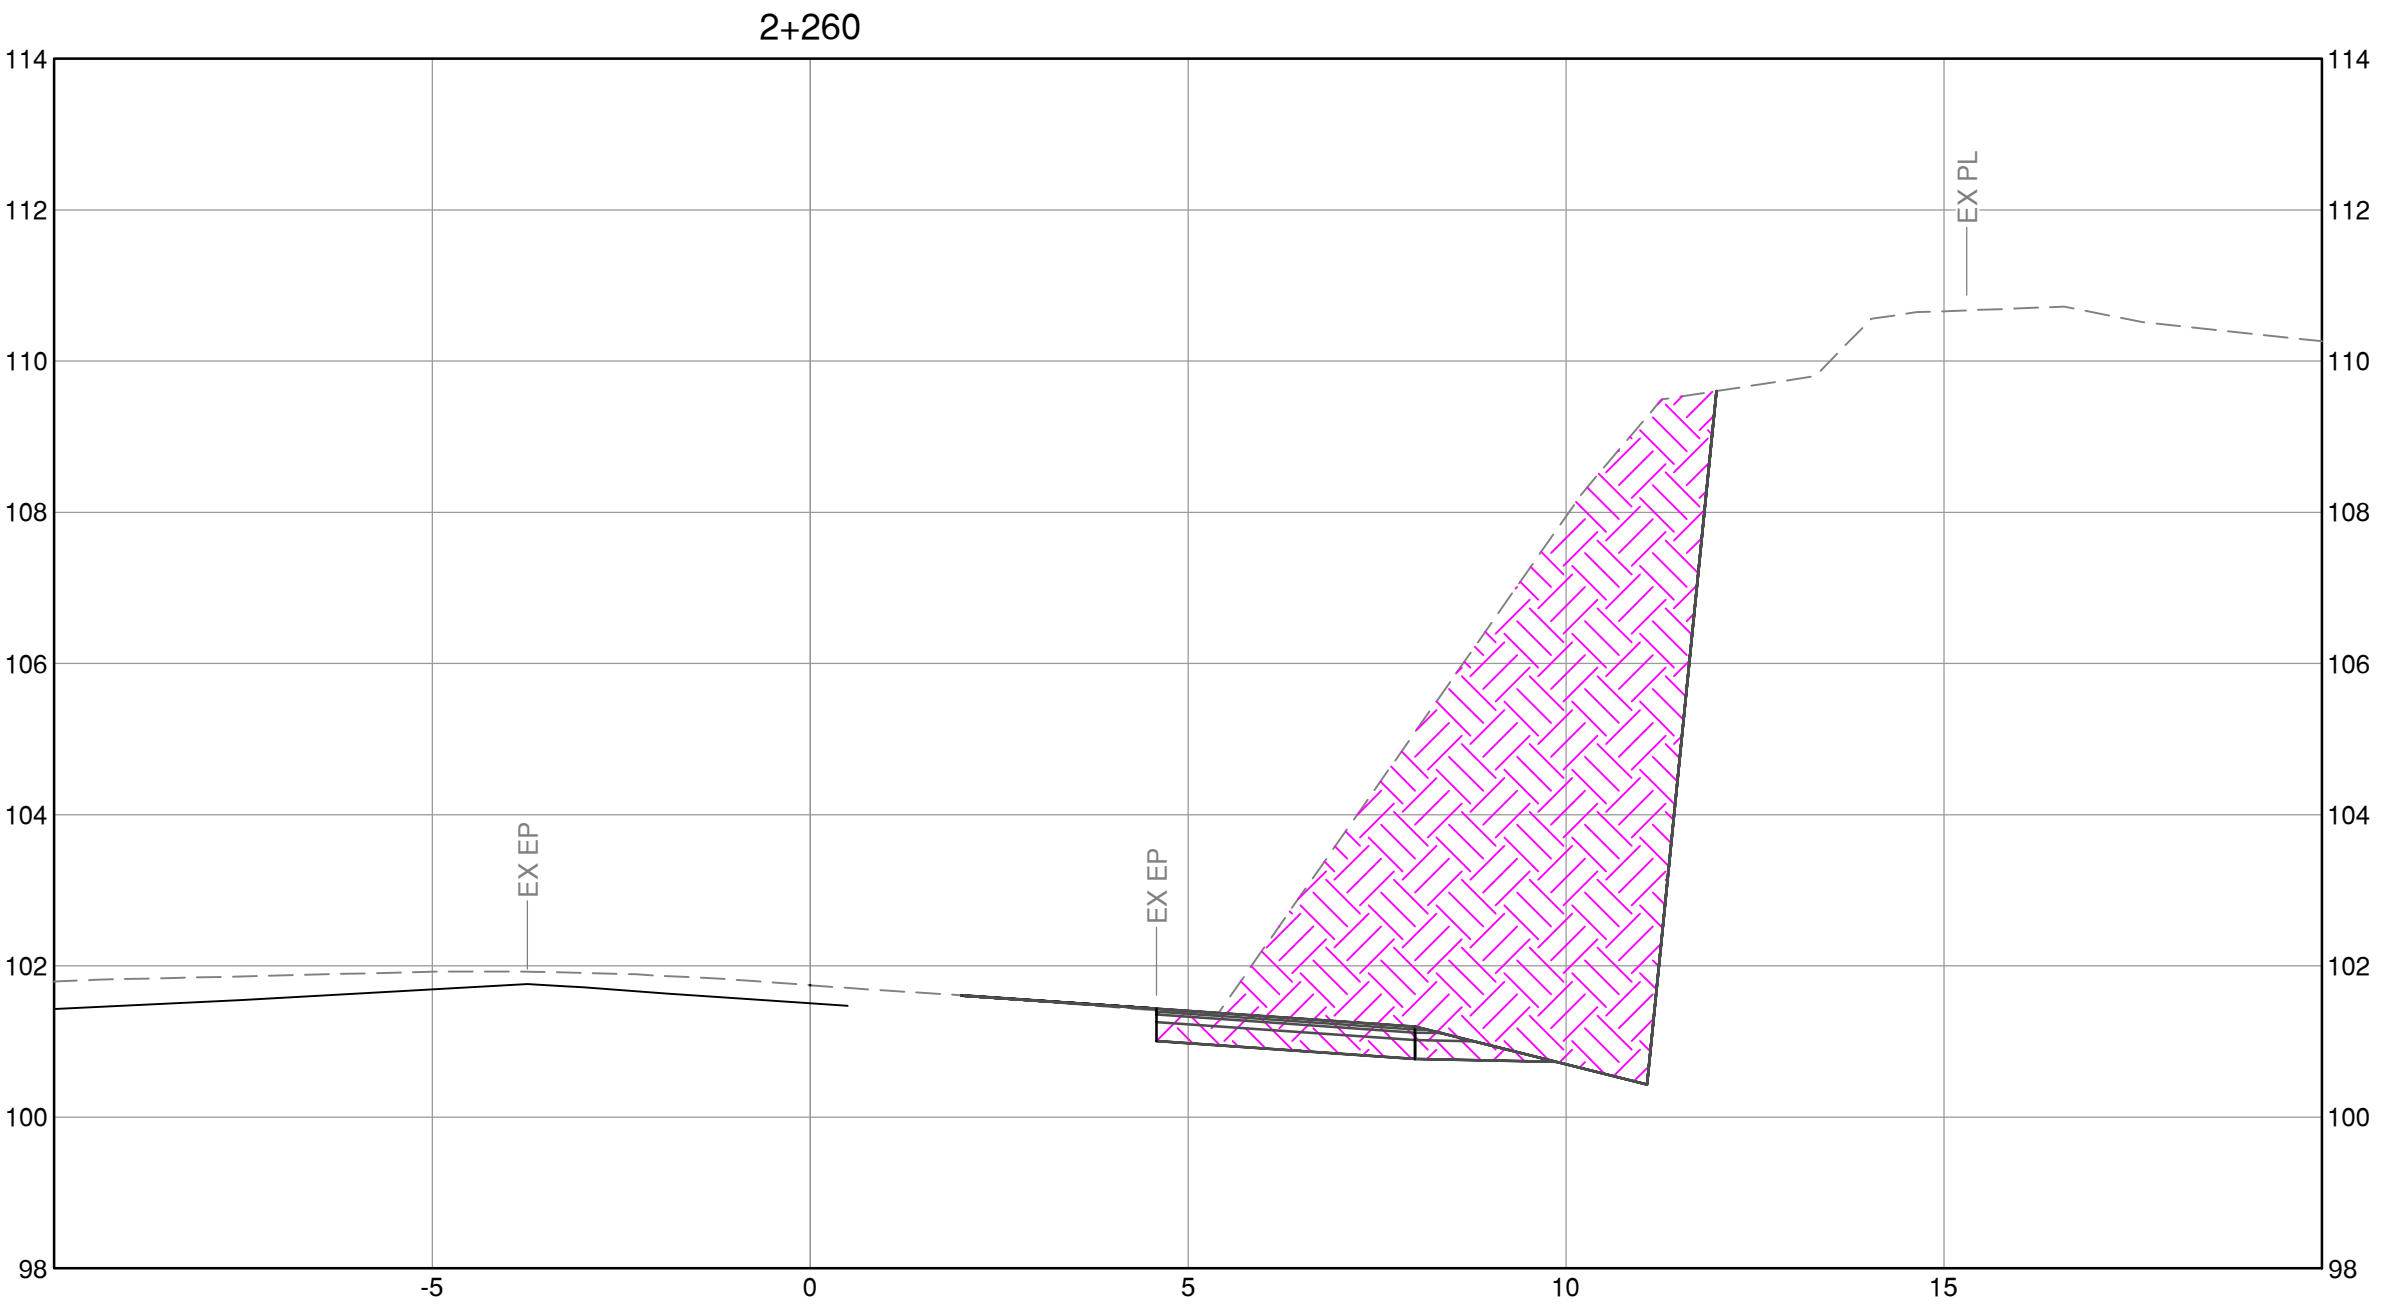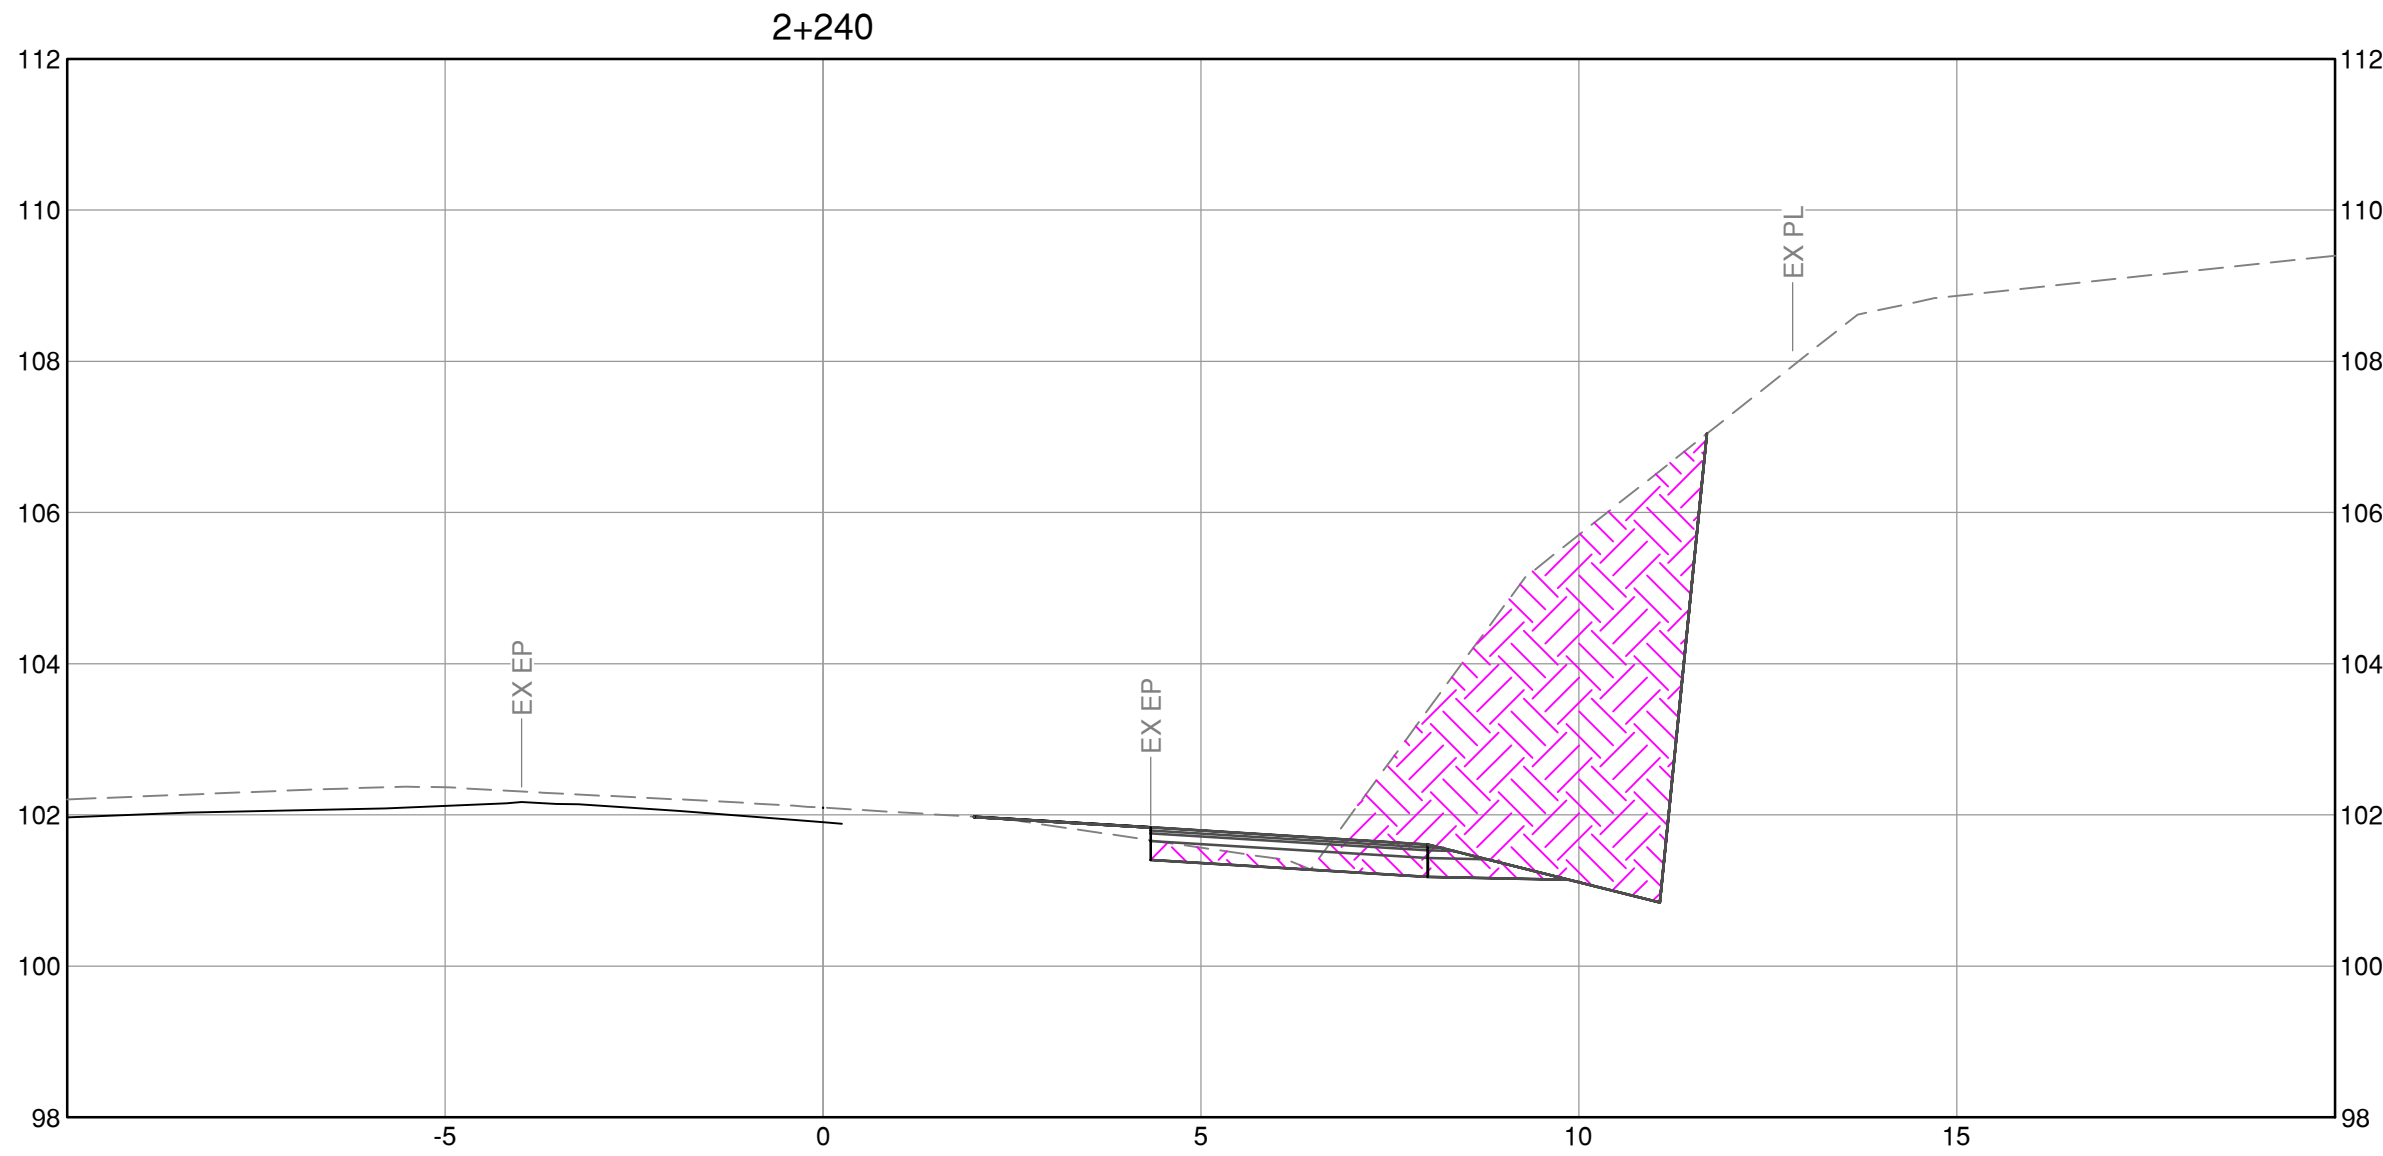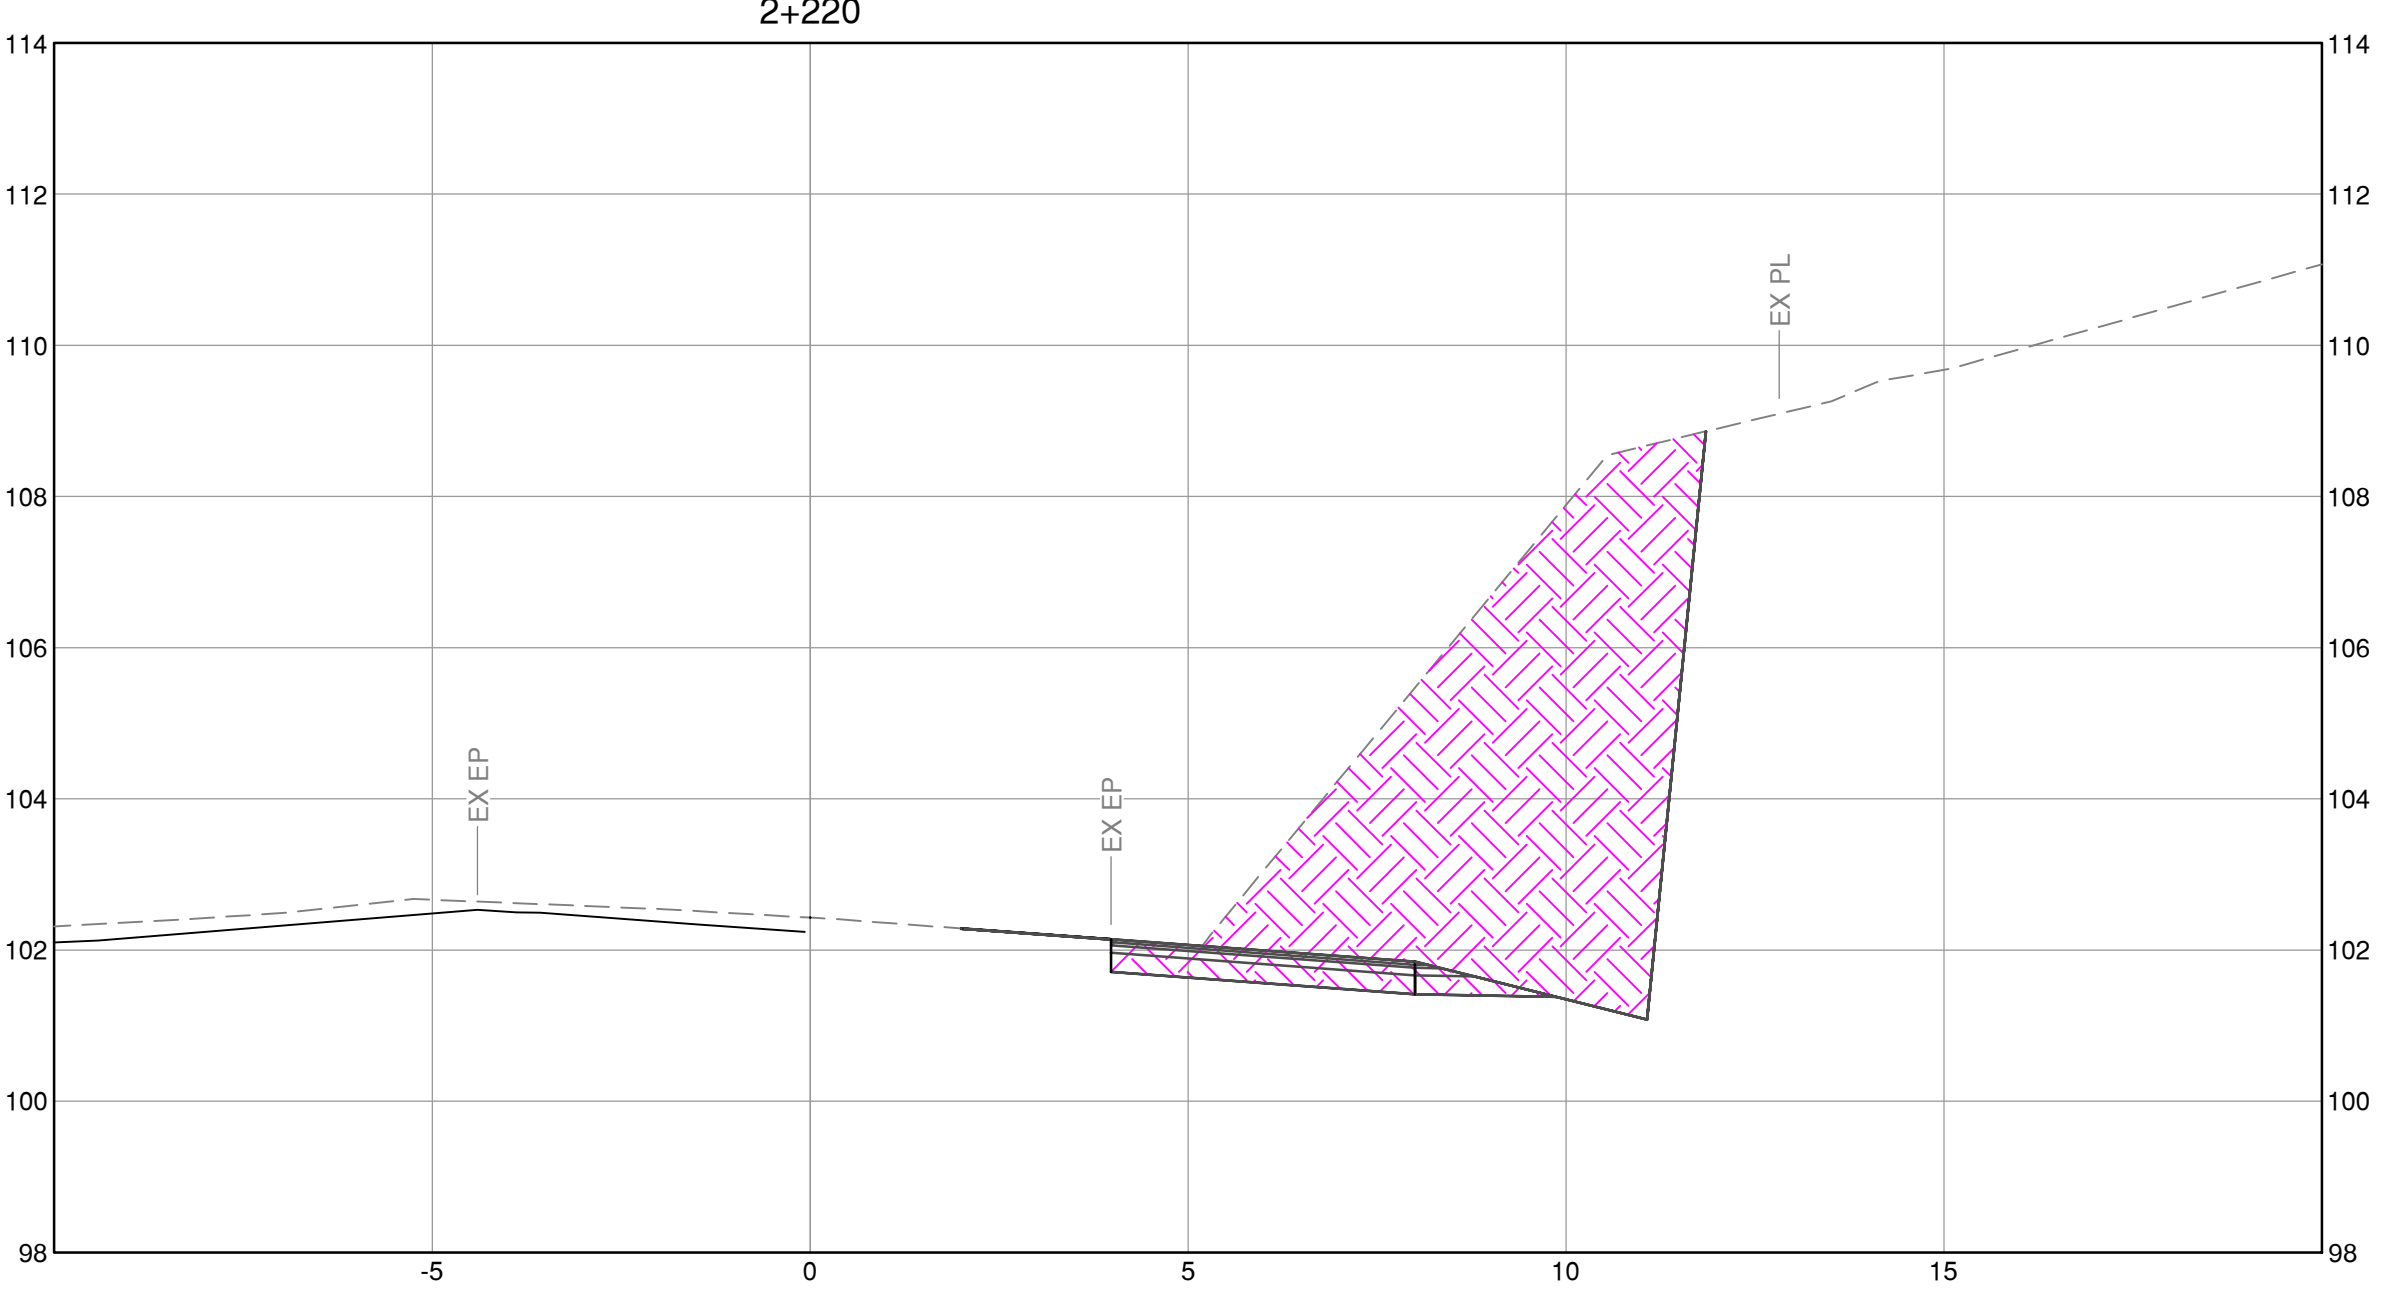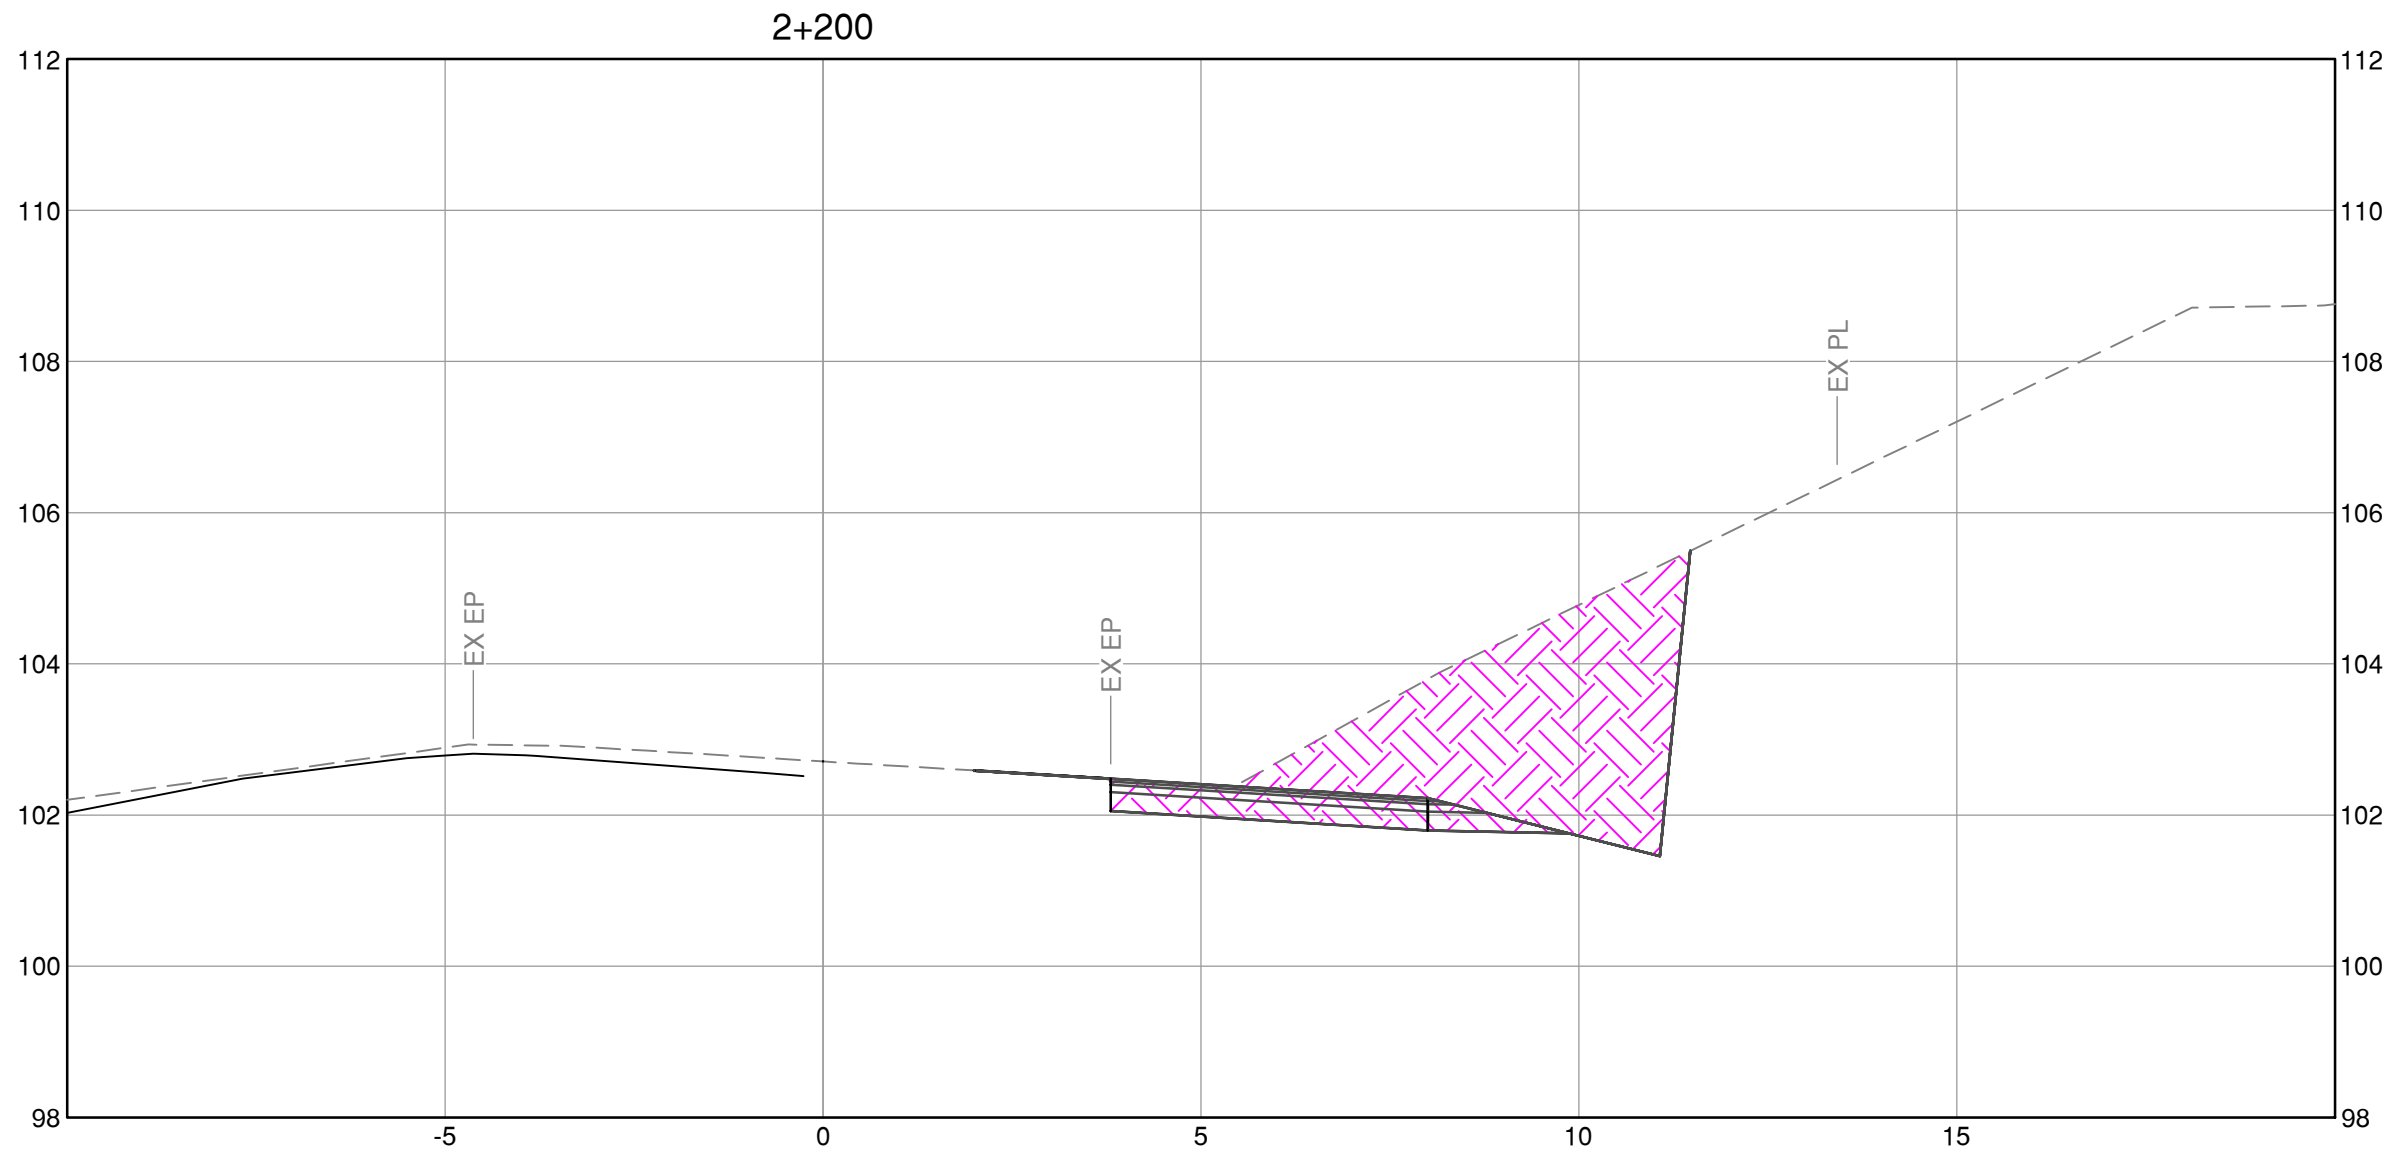

CAD FILE C:\program files\stake\common\temp\AcP\stake_145402088\sections.dwg
UNLESS OTHERWISE SPECIFIED, ALL DIMENSIONS ARE IN METERS



Stantec

Stantec Consulting Ltd.
400-655 Tyee Road
Victoria BC
V9A 6X5
Tel. 250.388.9161, Fax. 250.382.0514,
www.stantec.com







SEAL

BY	DATE	No.	REVISION			ENG.	No.	DATE	ISSUE



Making a difference...together

Capital Regional District			WILLIS POINT ROAD WIDENING			
DESIGNED	H.L.	SURVEYED	CROSS SECTIONS			
DRAWN	H.L.	DATE				
SCALE HORIZONTAL	1:100	CHECKED	-	CONTRACT NUMBER -		
SCALE VERTICAL	1:100	APPROVED	-			
			DRAWING NUMBER	C-310	ISSUE	SHT. No. OF

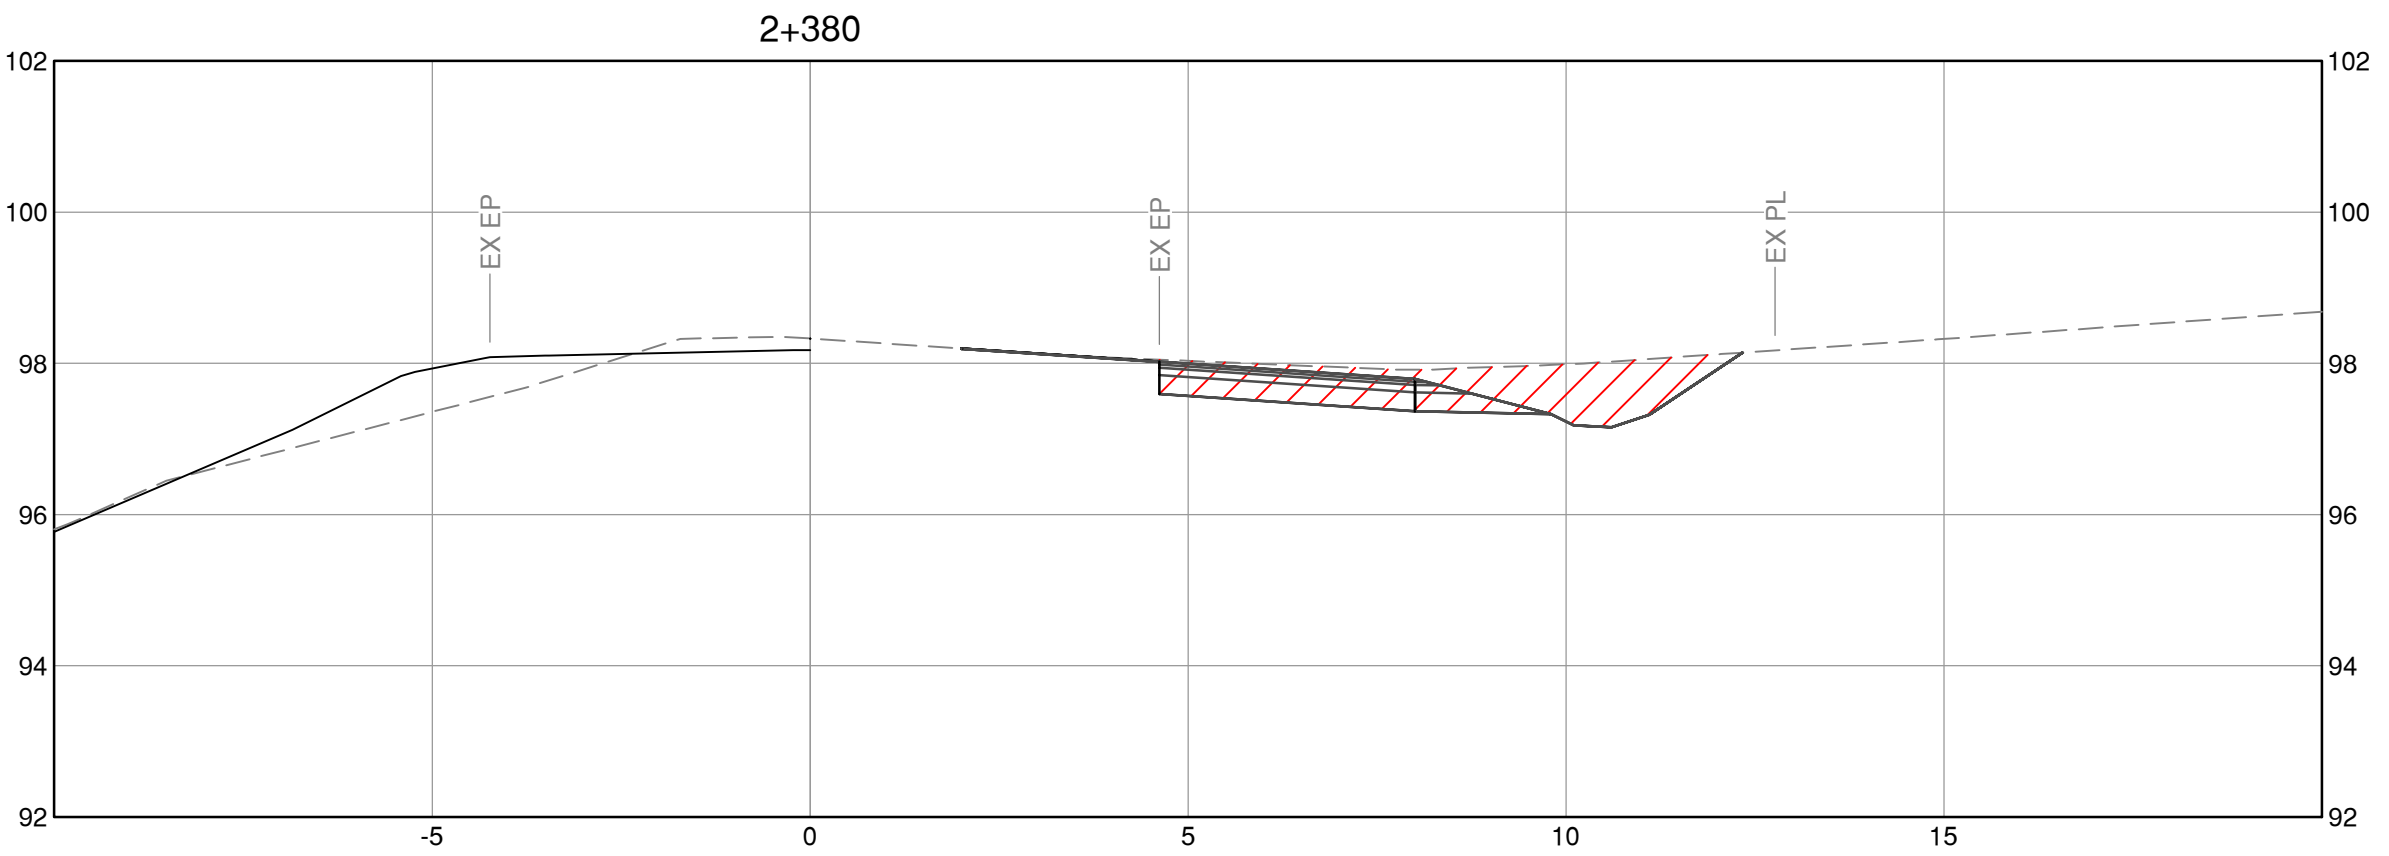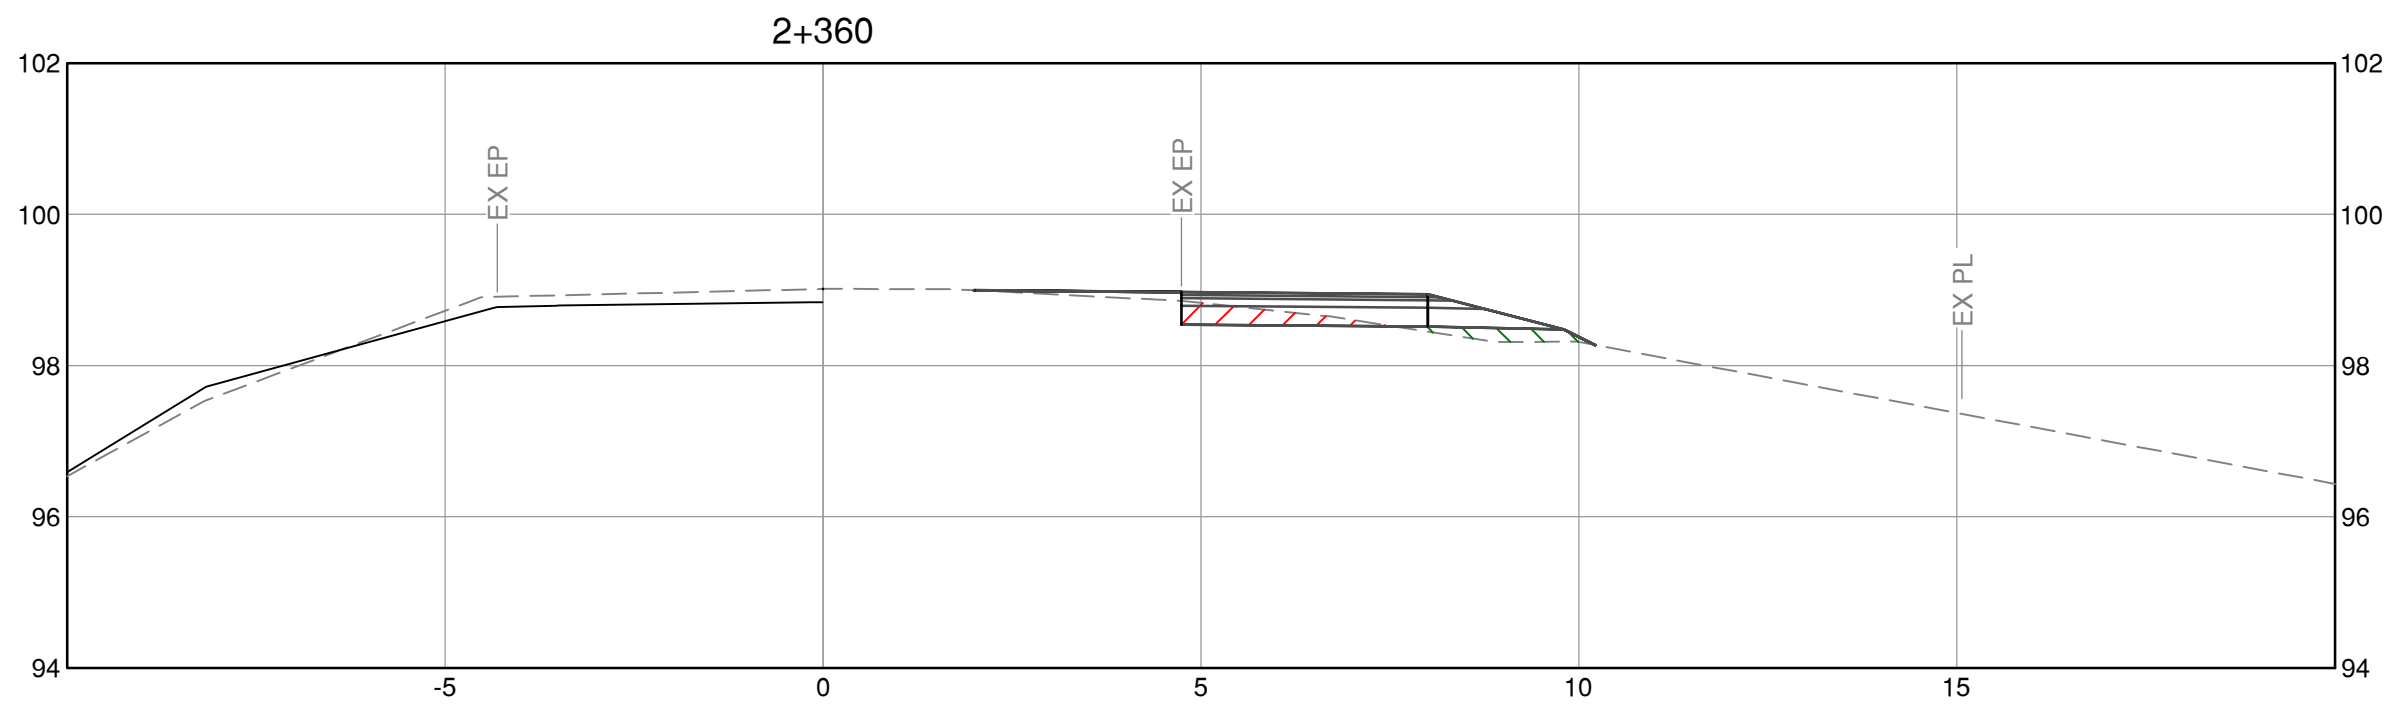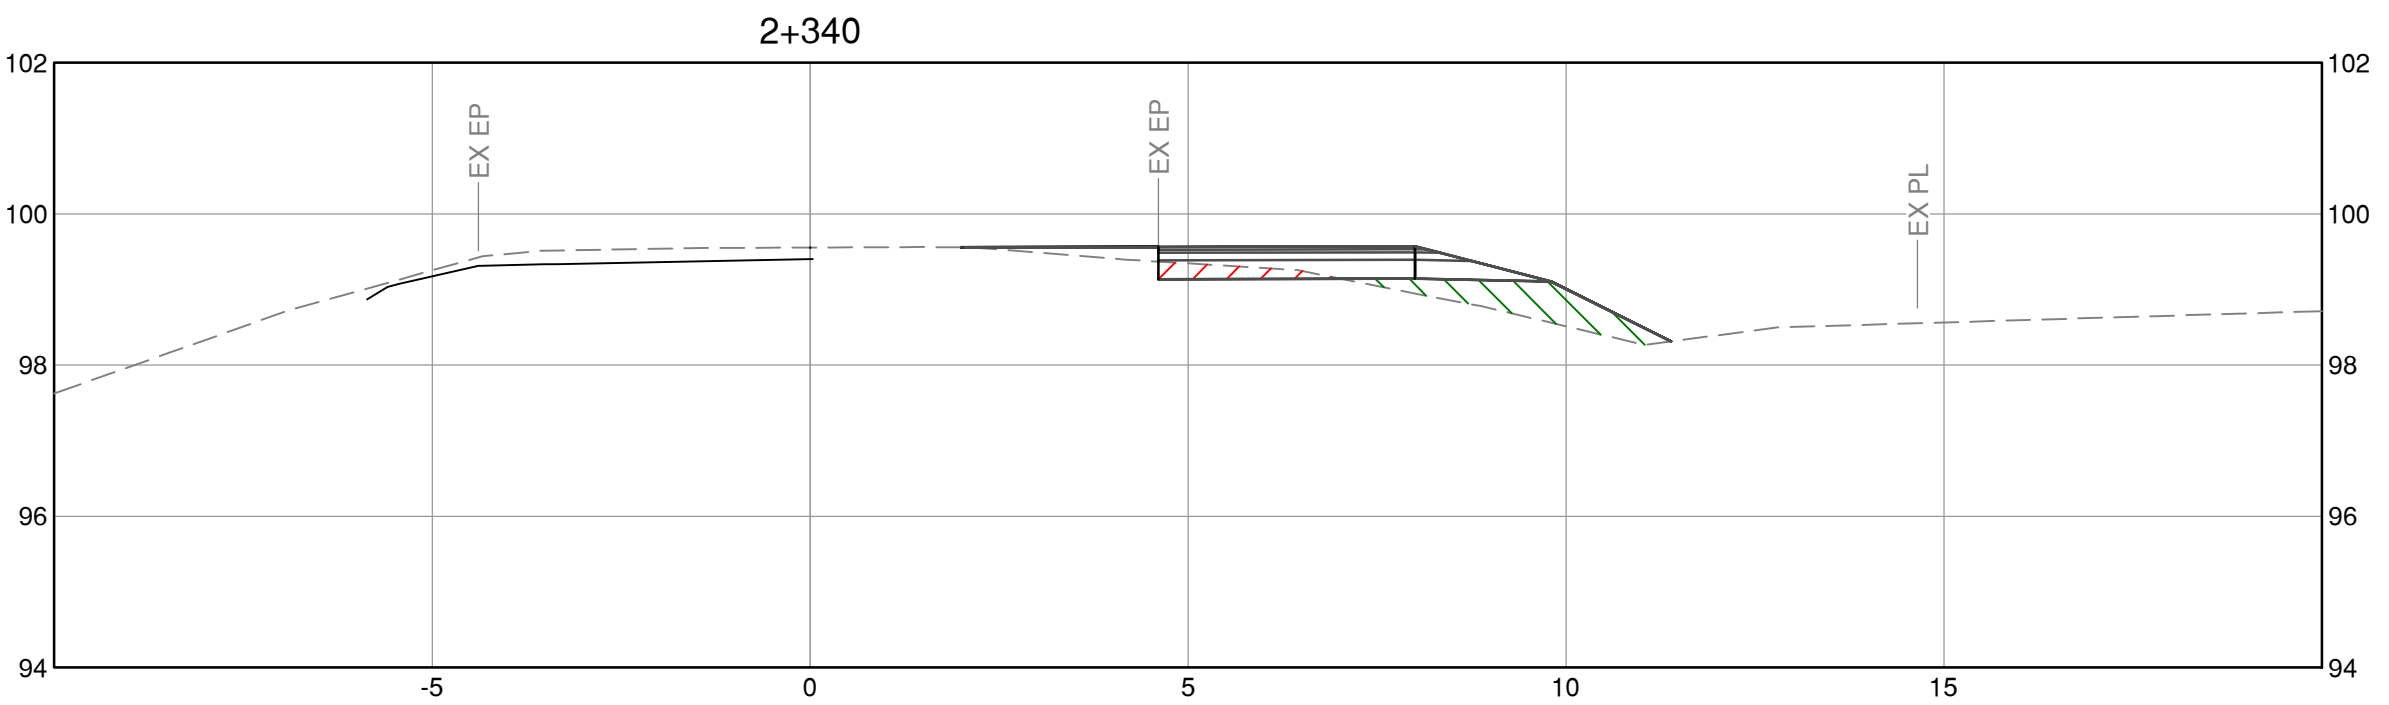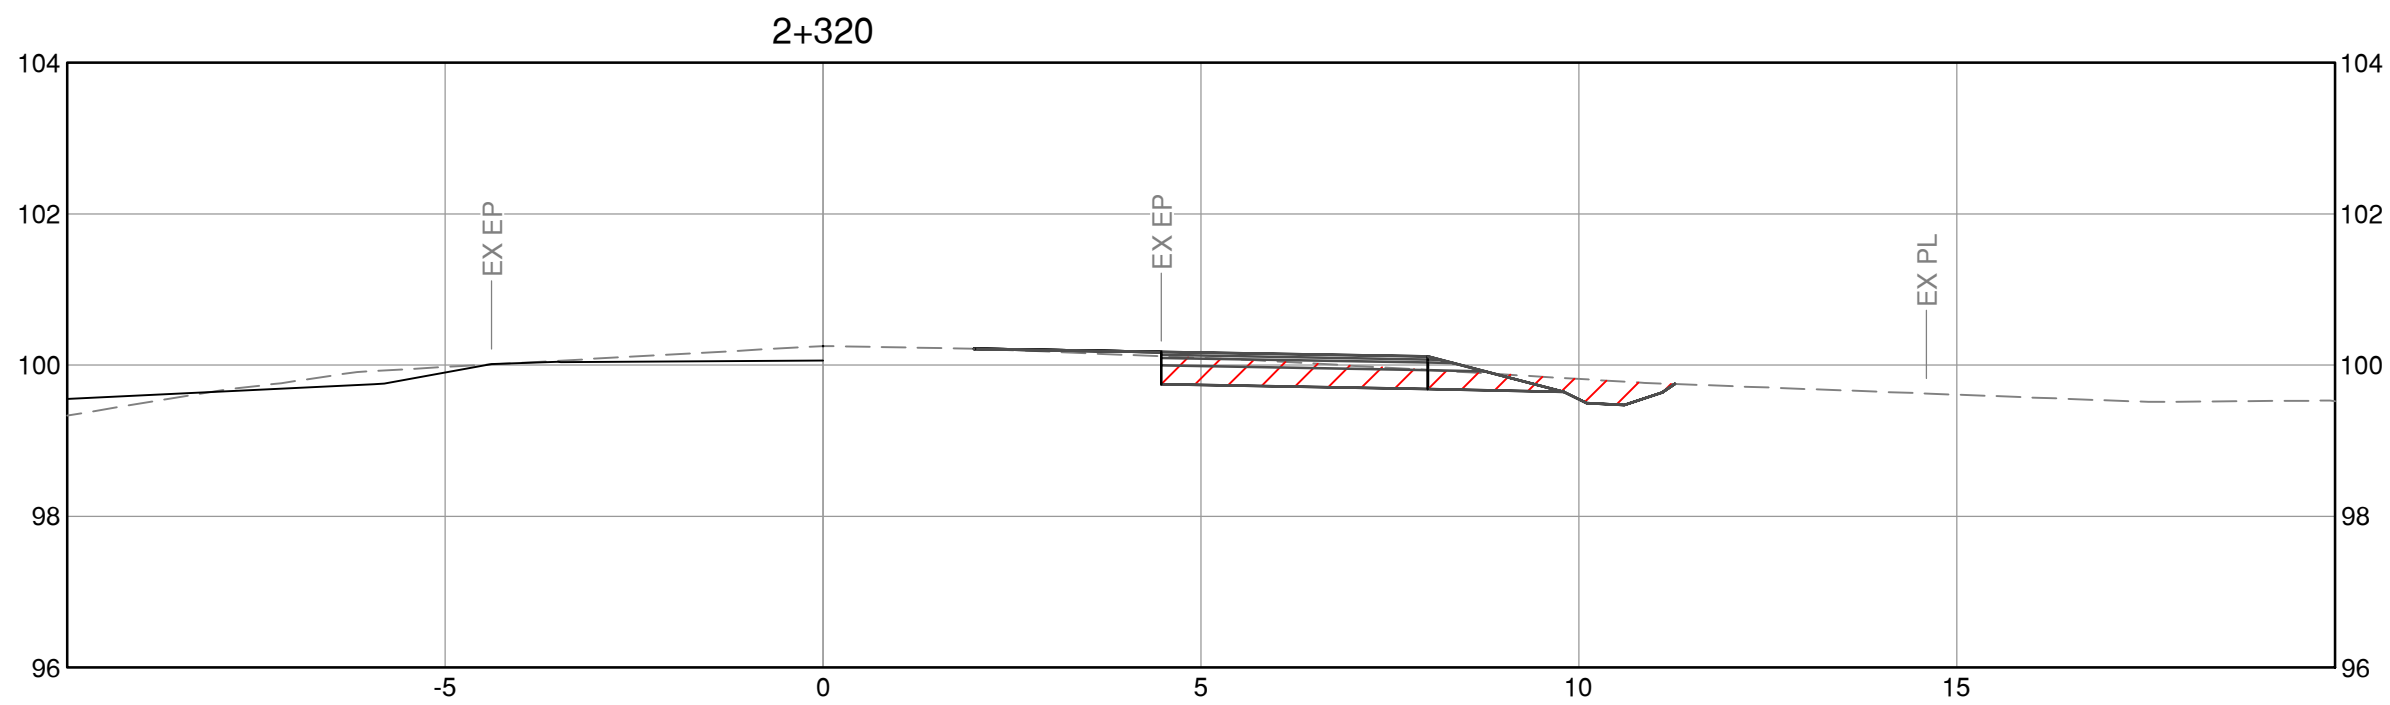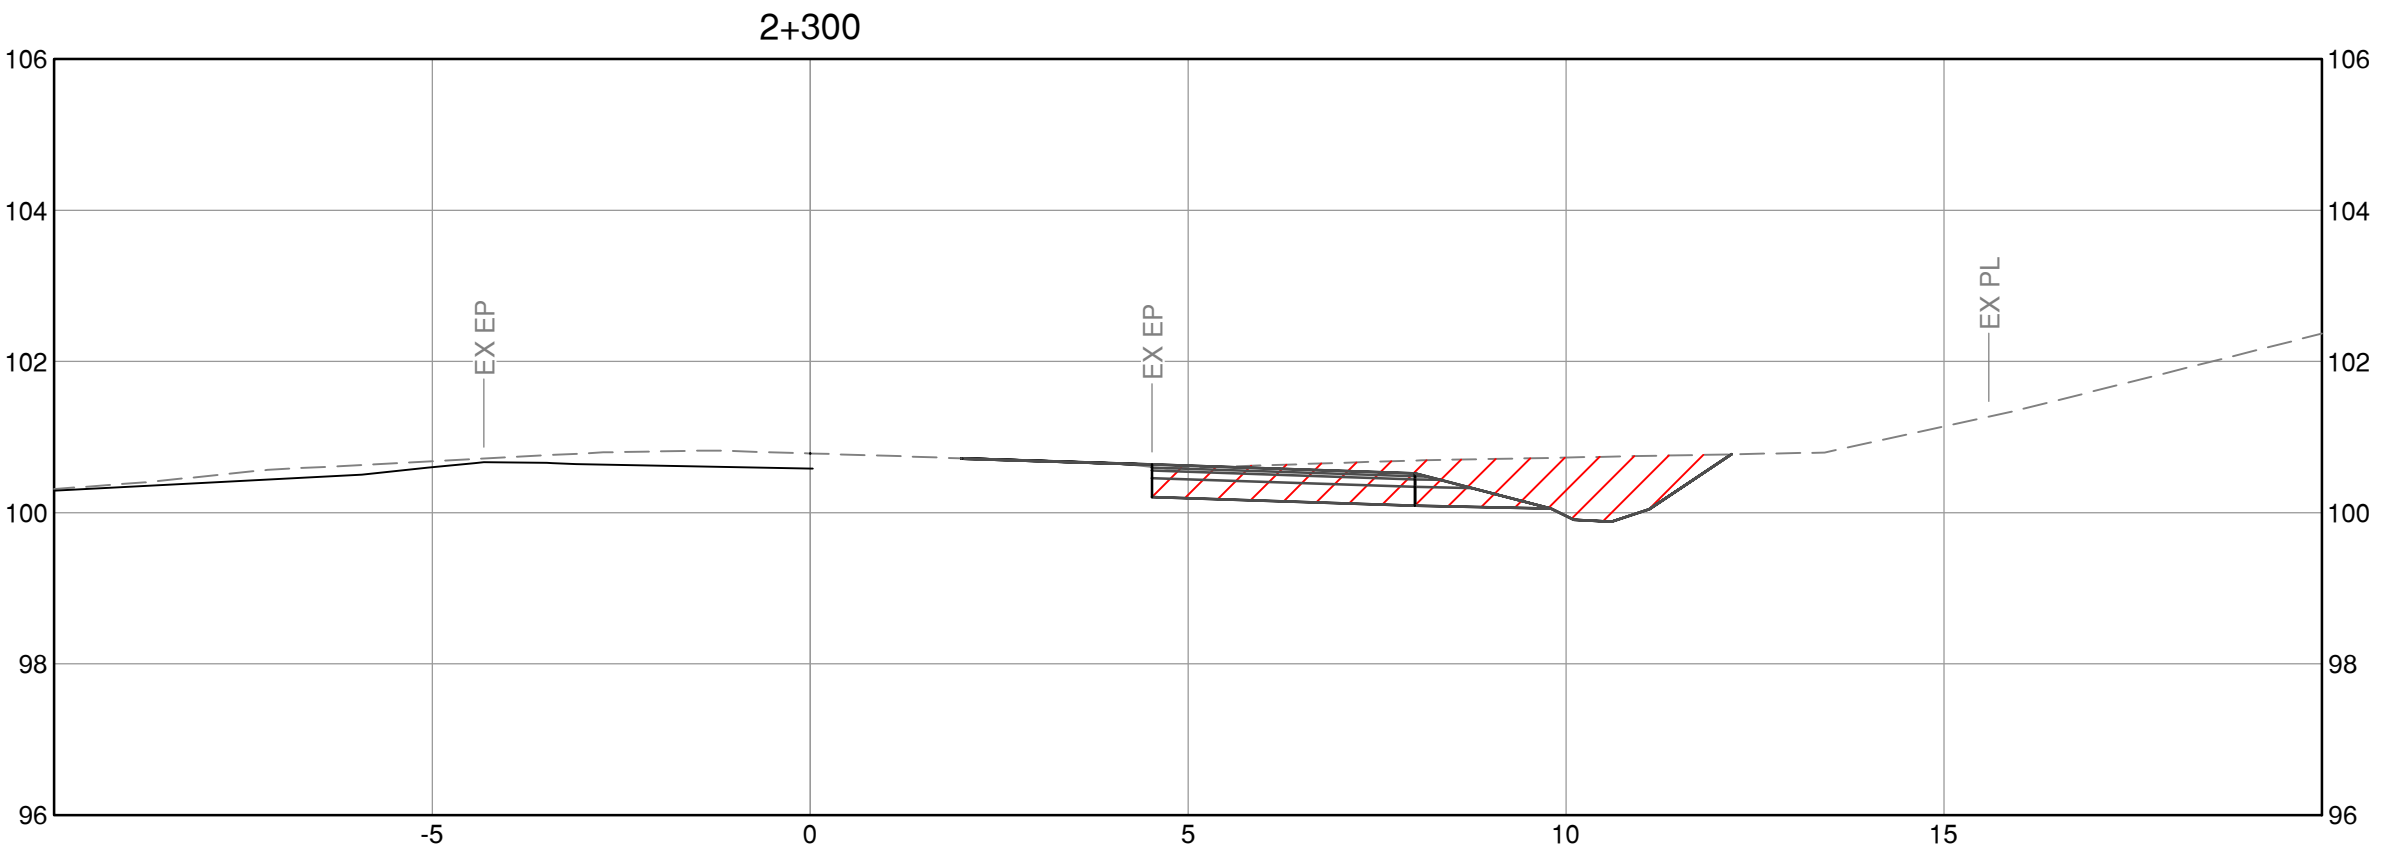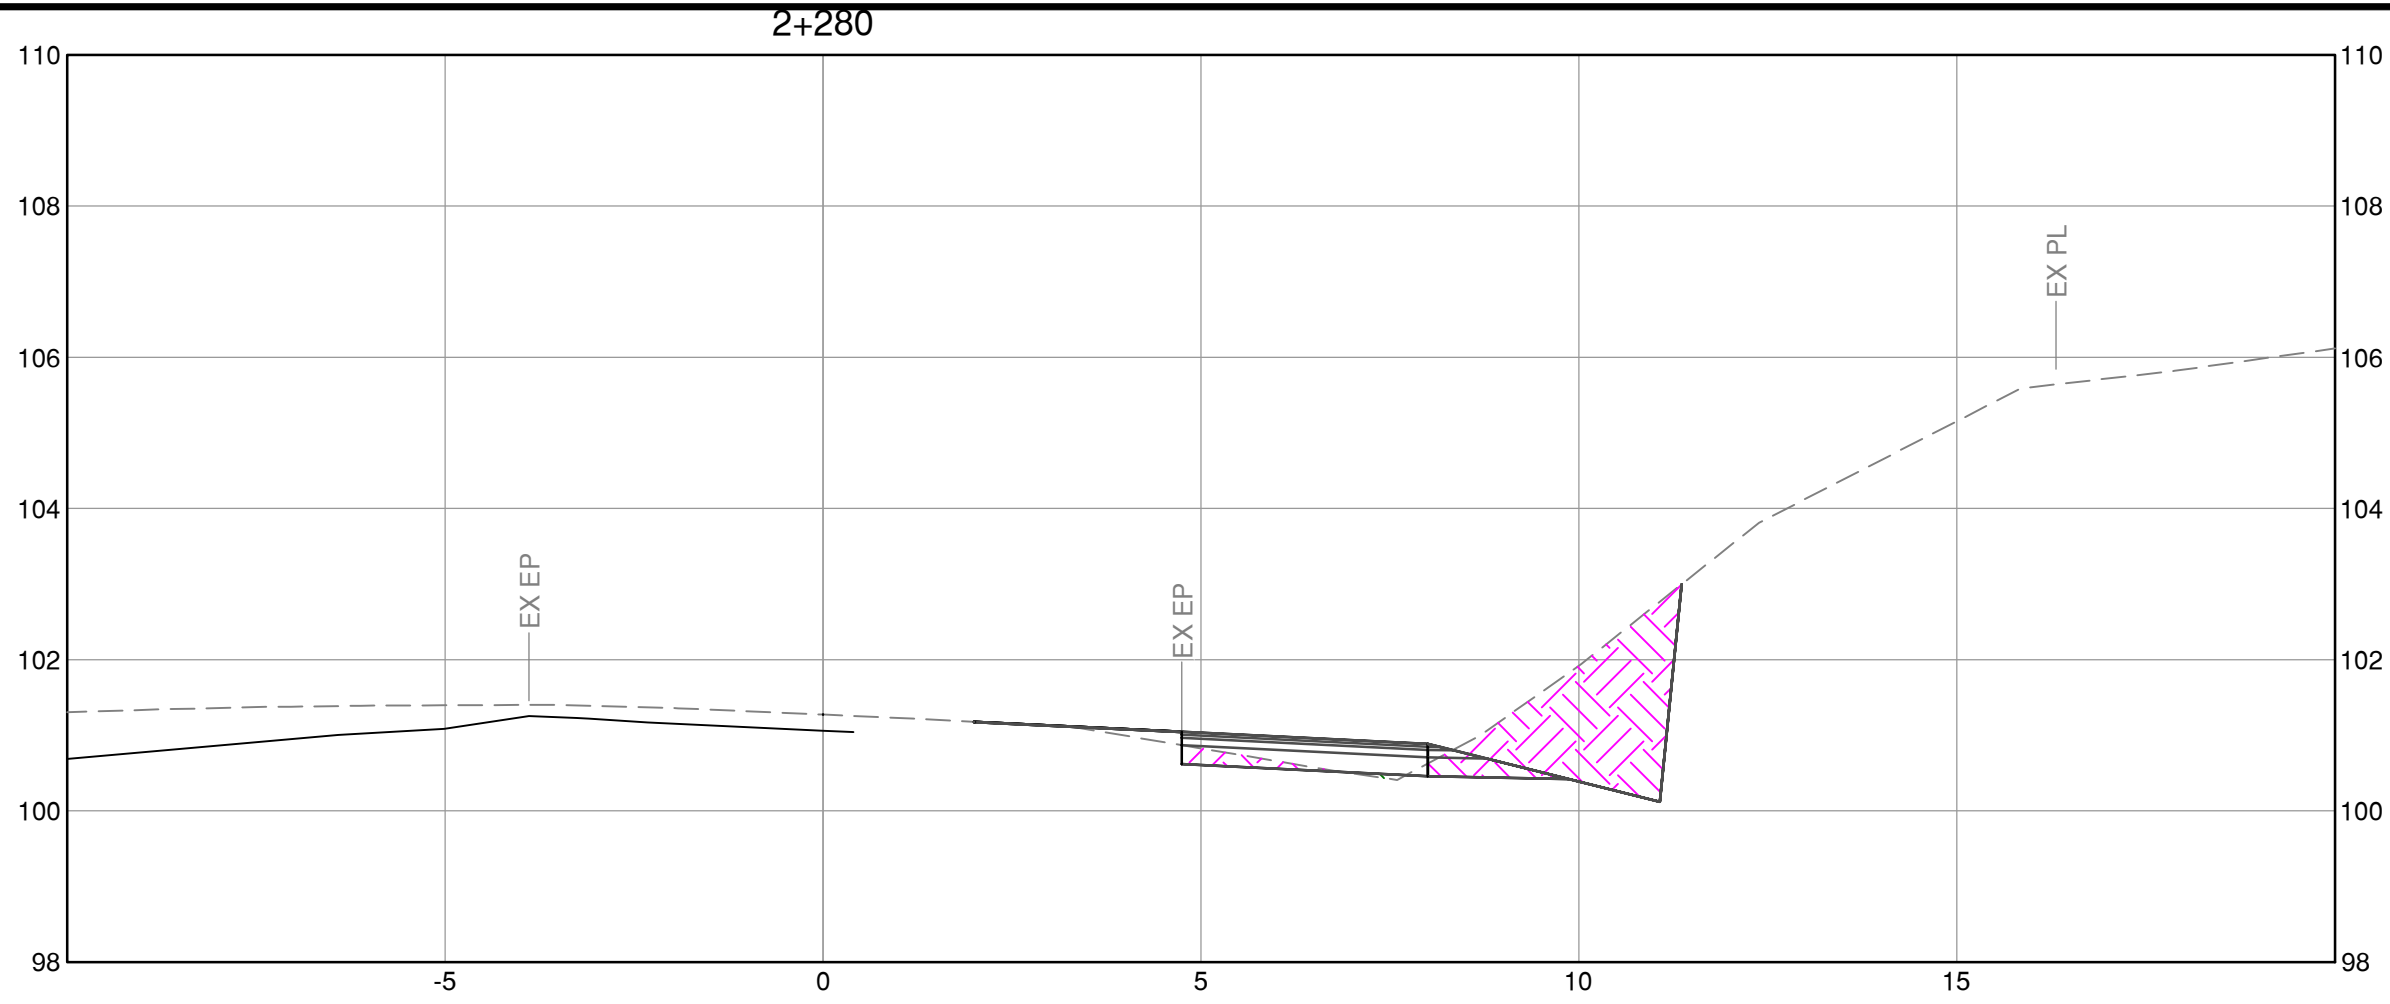

CAD FILE C:\program files\stantec\common\temp\ap\p\stahill_145402088\sections.dwg
DATE 2019.10.29
USER: J. LEE



Stantec Consulting Ltd.
400-655 Tyee Road
Victoria BC
V9A 6X5
Tel. 250.388.9161, Fax. 250.382.0514,
www.stantec.com






SEAL

BY	DATE	No.	REVISION			ENG.	No.	DATE	ISSUE



Making a difference...together

Capital Regional District			WILLIS POINT ROAD WIDENING			
DESIGNED	H.L.	SURVEYED	CROSS SECTIONS			
DRAWN	H.L.	DATE 2019.10.29				
SCALE HORIZONTAL	1:100	CHECKED -	CONTRACT NUMBER -	DRAWING NUMBER C-311	ISSUE	SHT. No. OF
SCALE VERTICAL	1:100	APPROVED -				

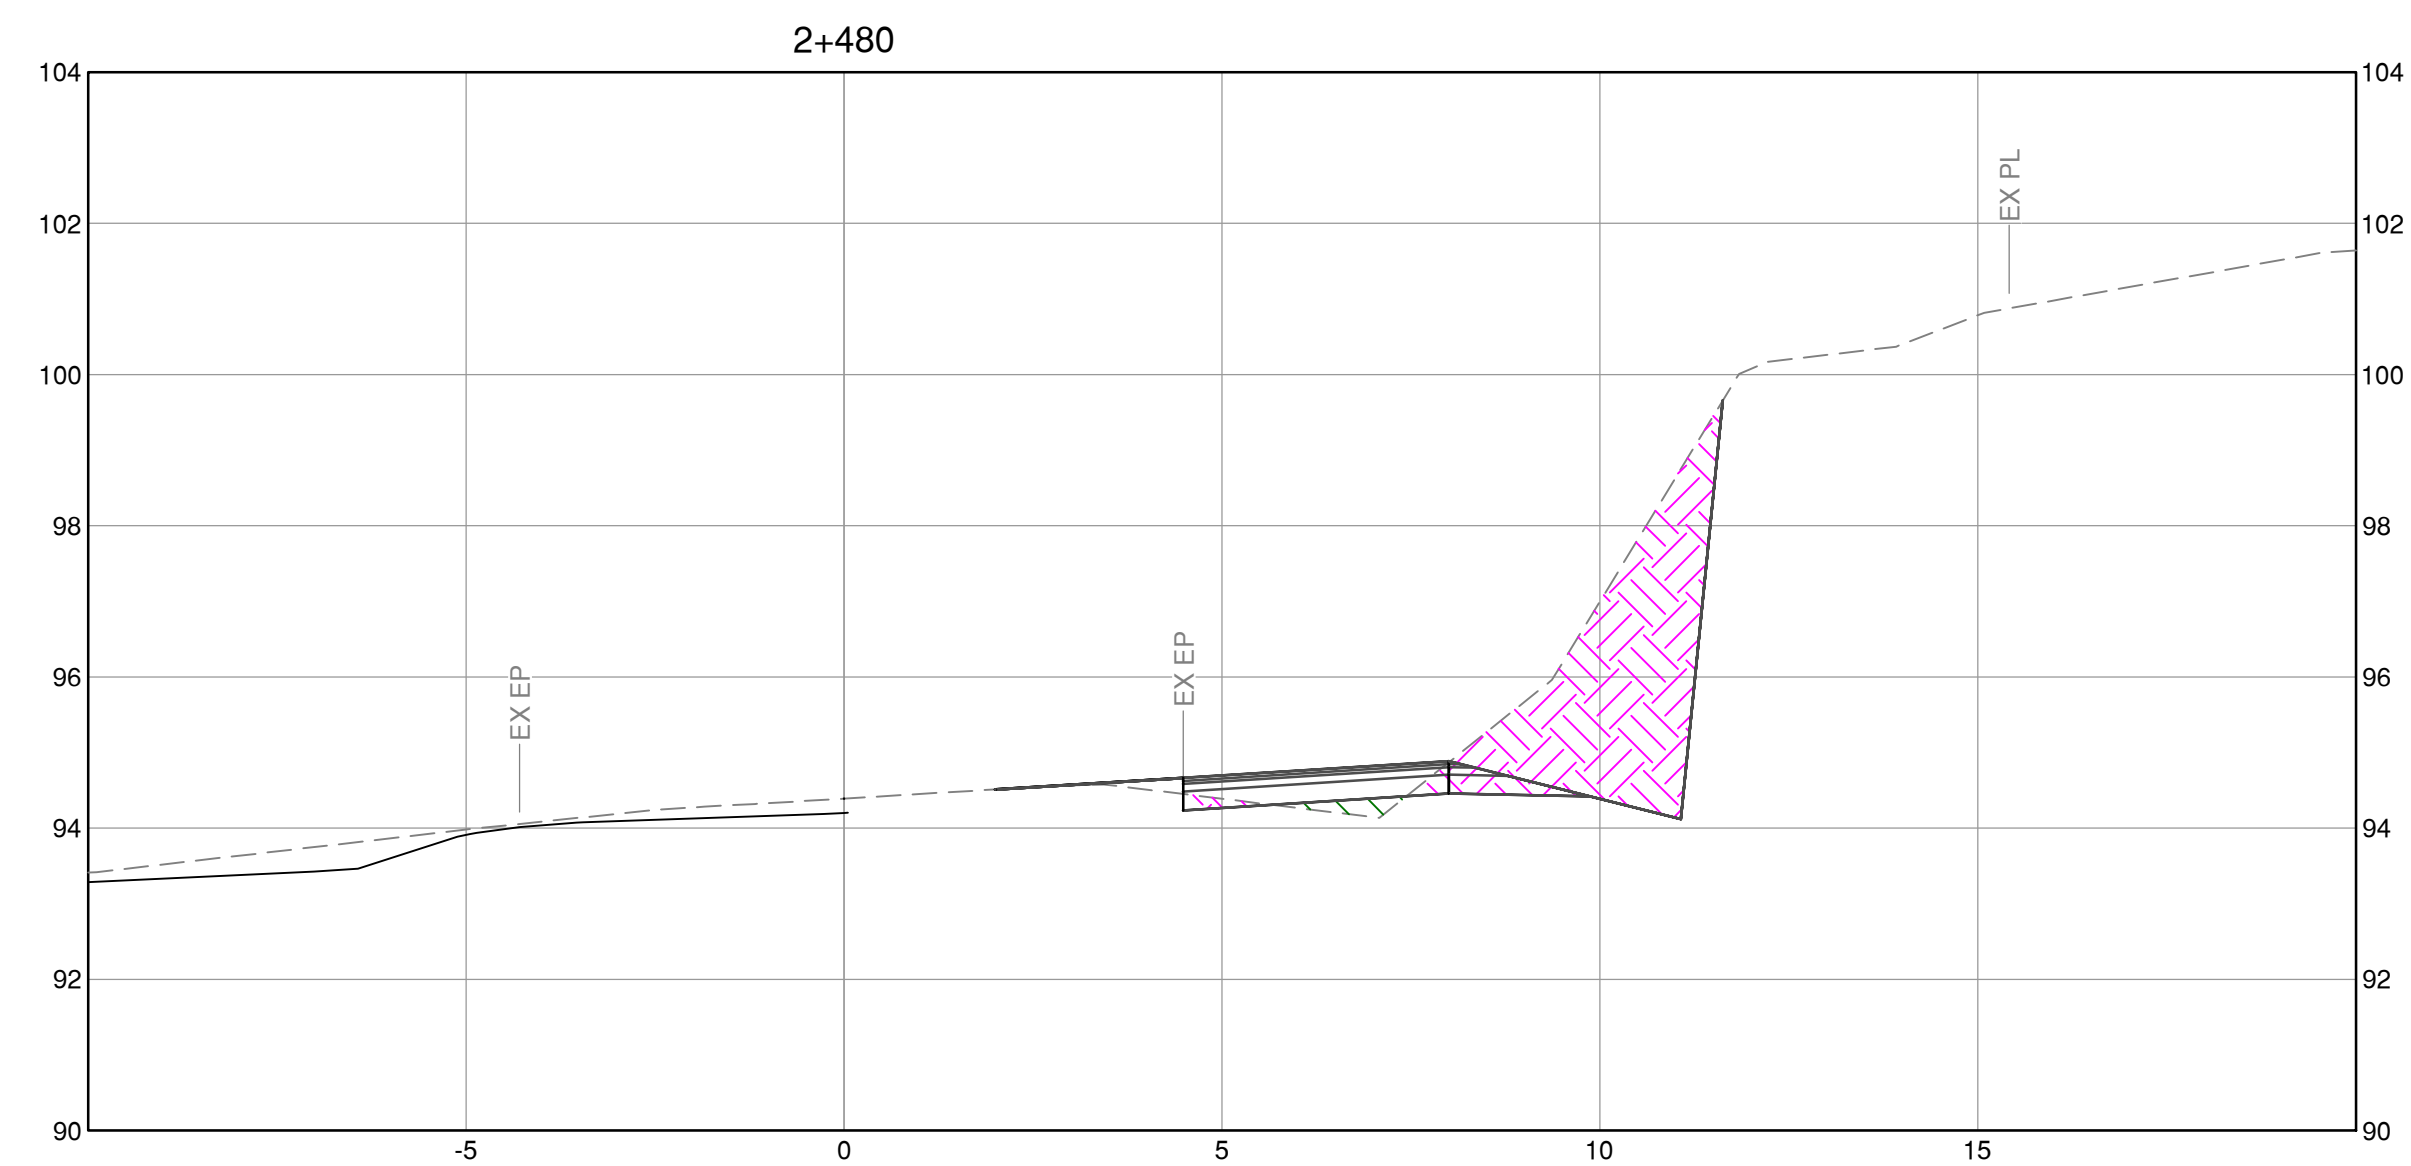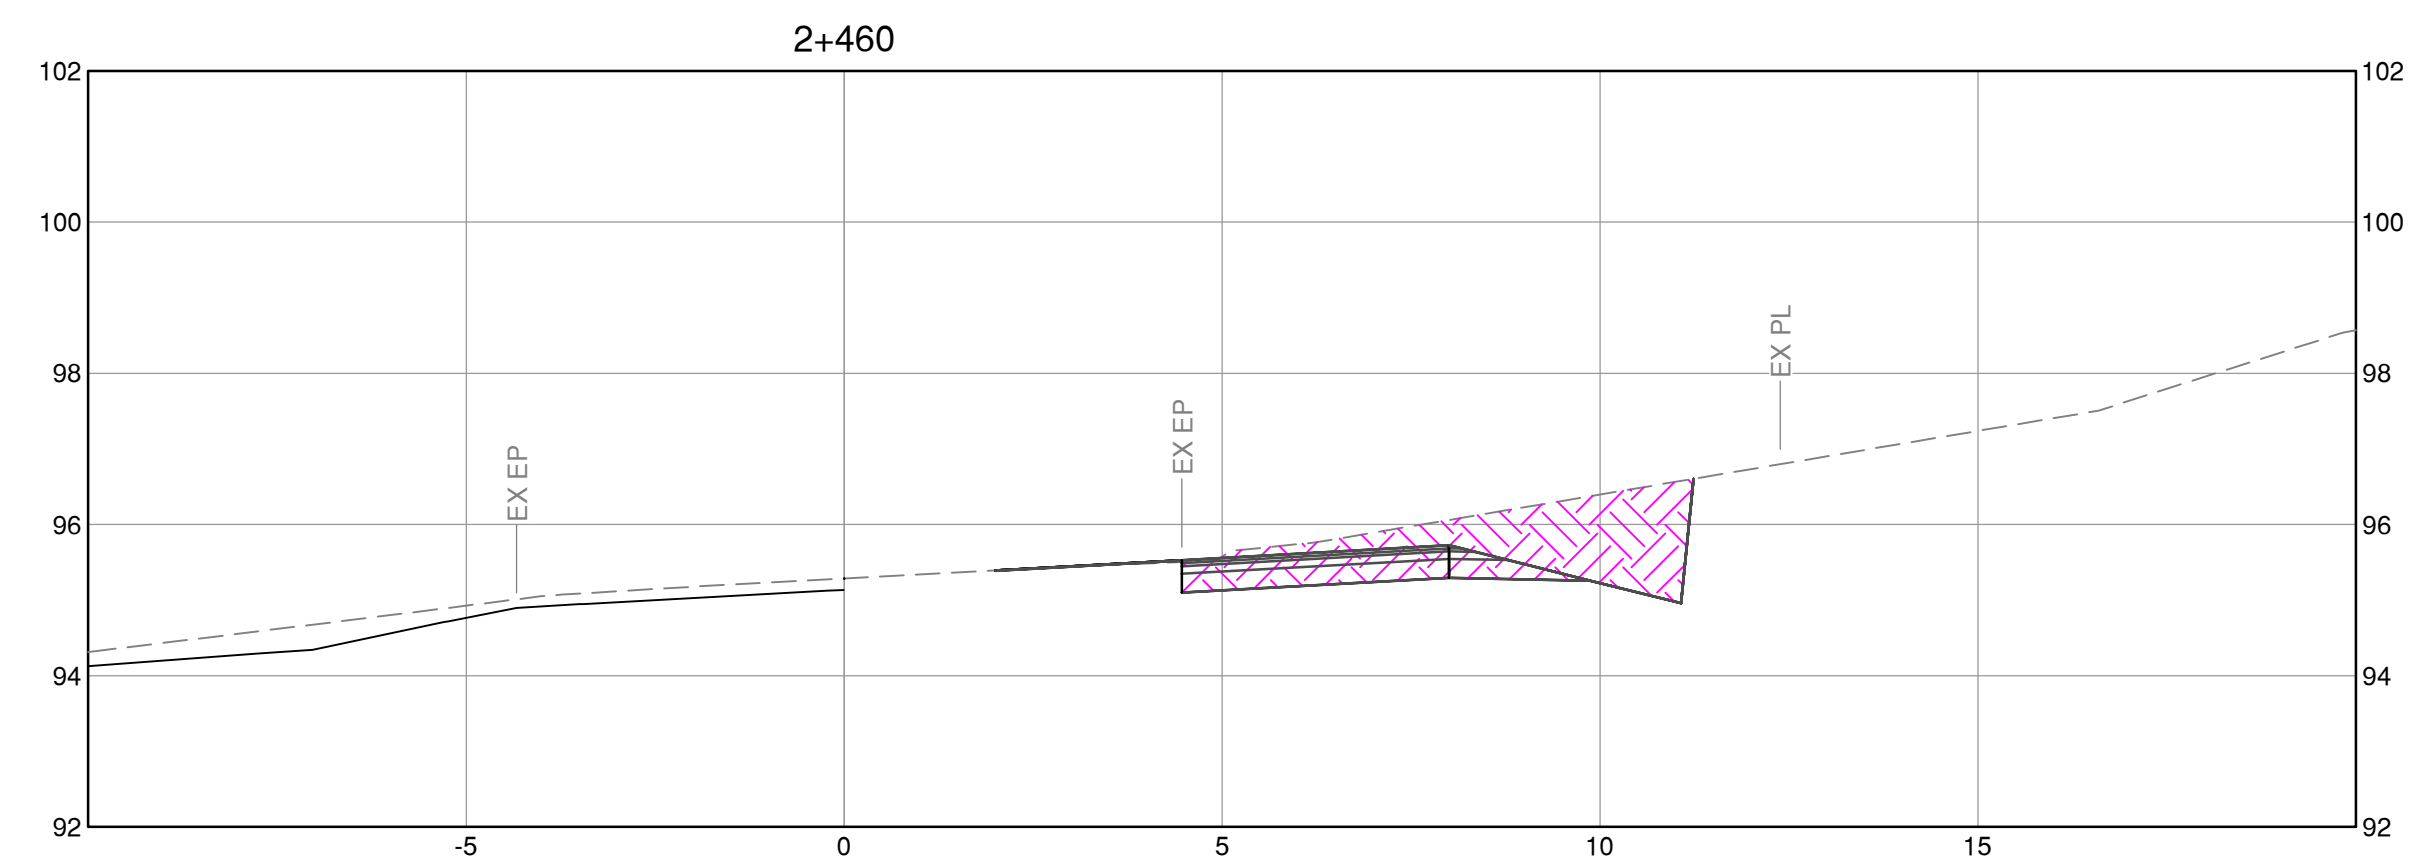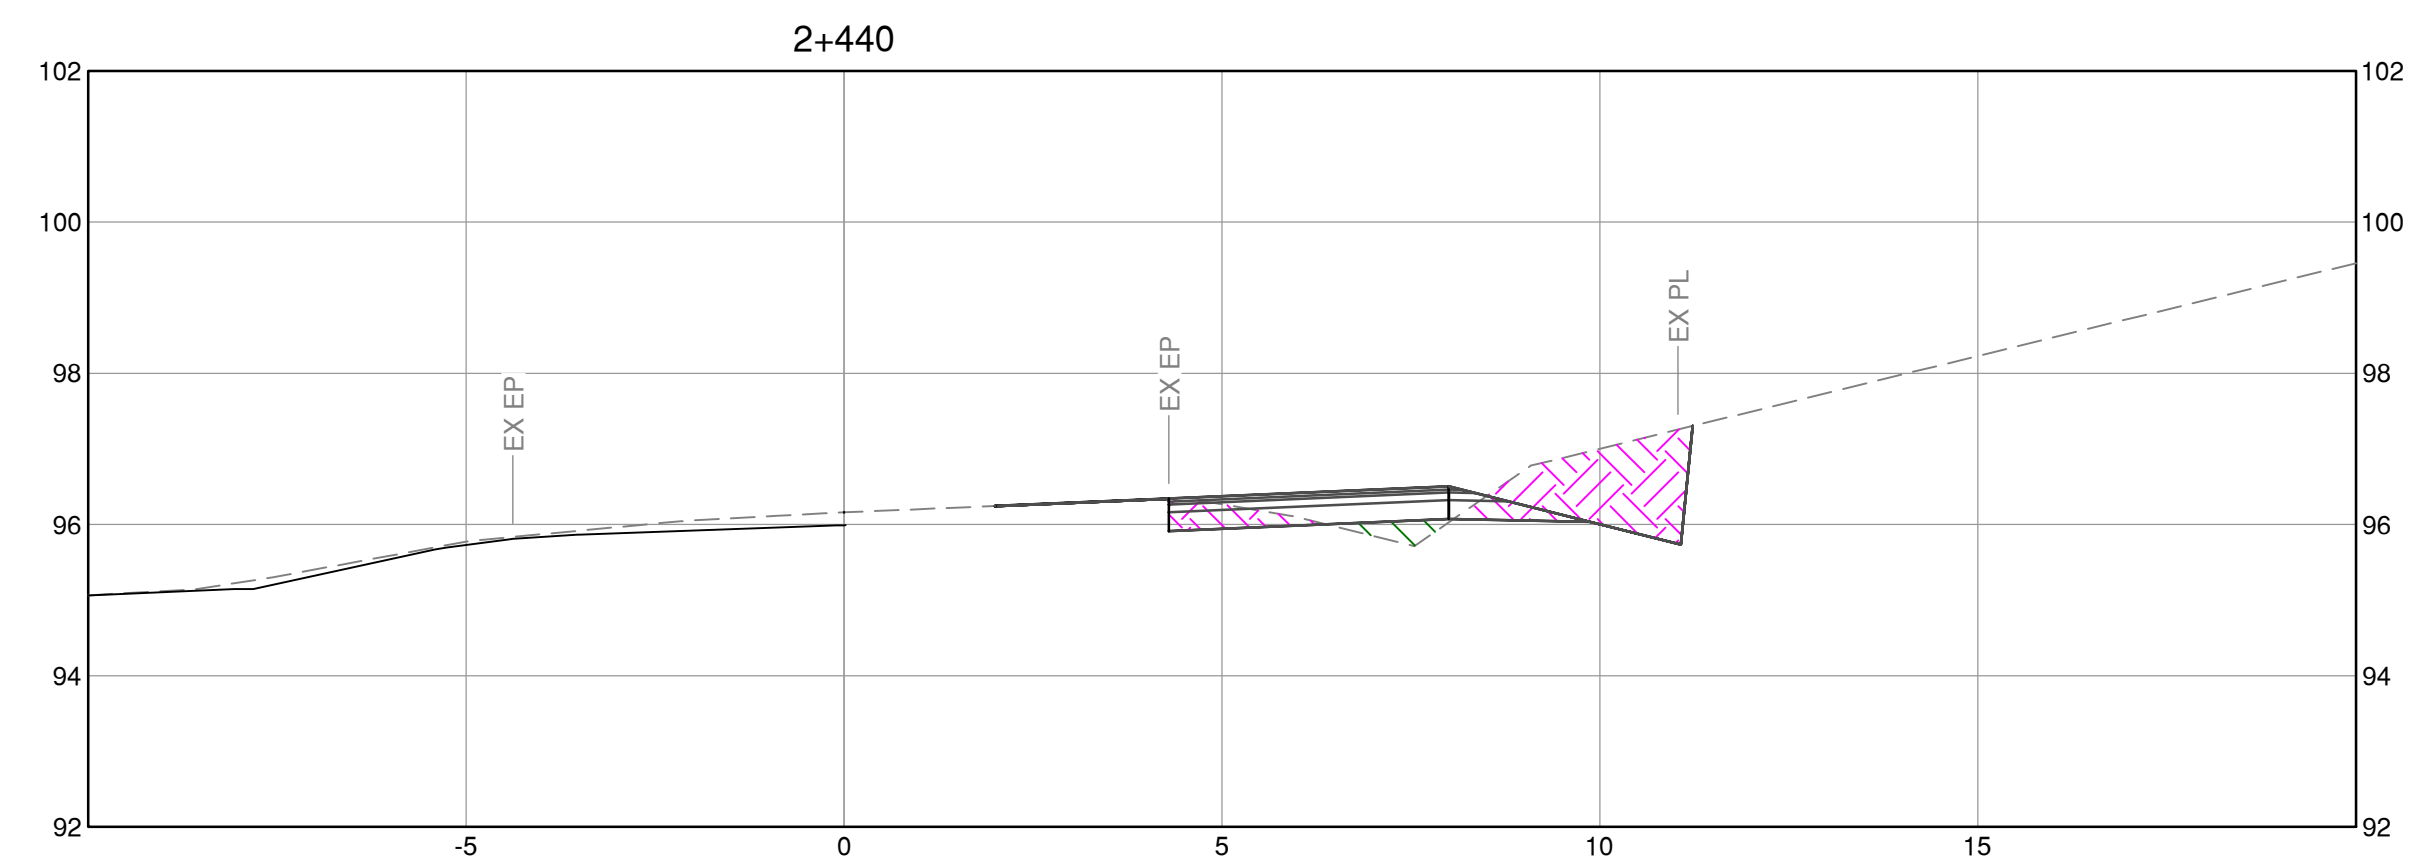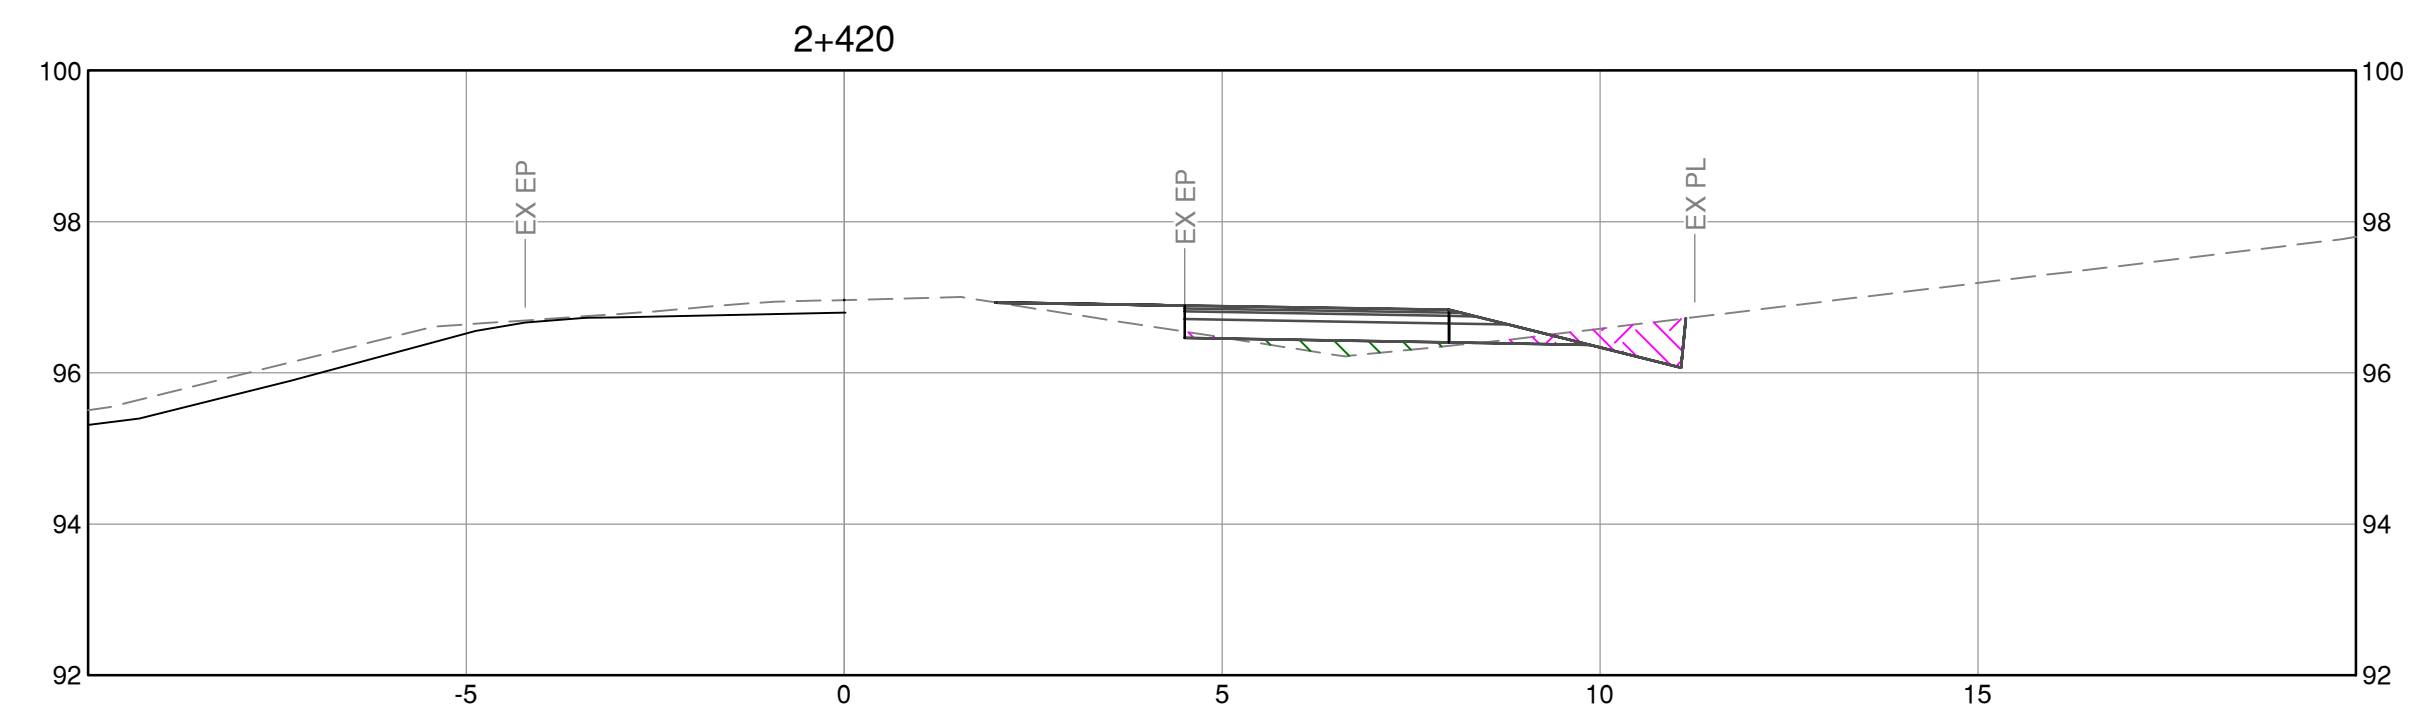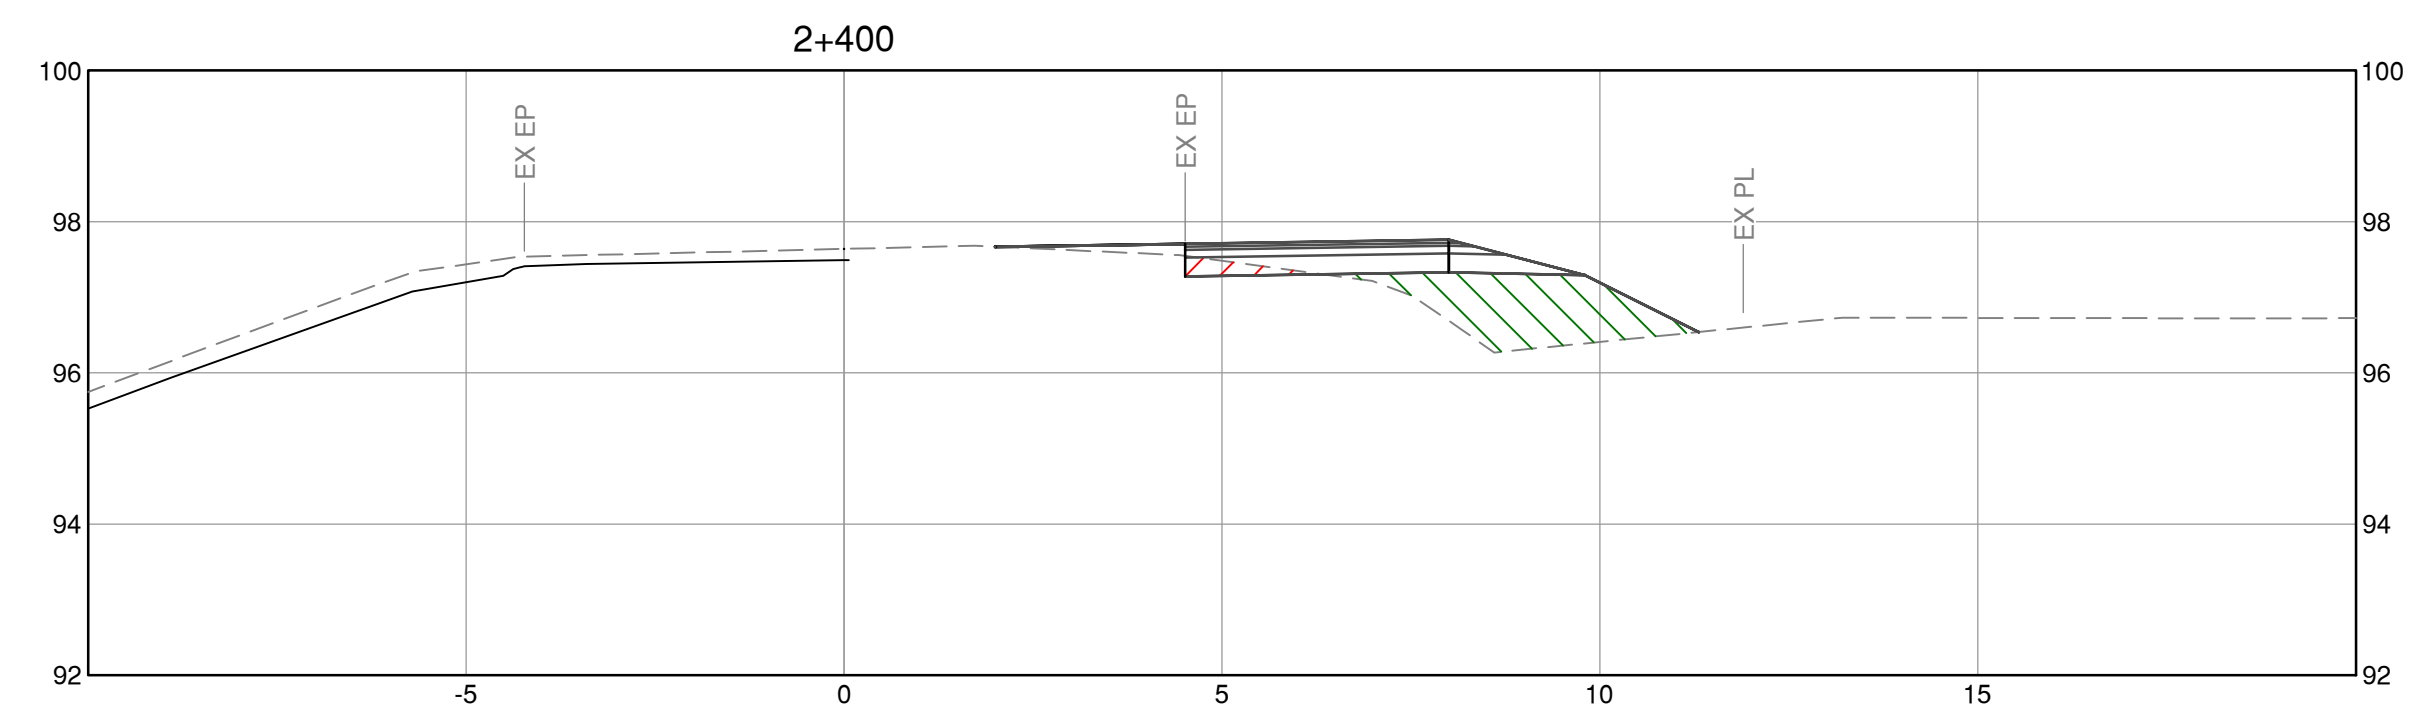

Stantec Consulting Ltd.
400-655 Tyee Road
Victoria BC
V9A 6X5
Tel. 250.388.9161, Fax. 250.382.0514,
www.stantec.com





SEAL

BY	DATE	No.	REVISION	ENG.	No.	DATE	ISSUE



Making a difference...together

Capital Regional District			WILLIS POINT ROAD WIDENING			
DESIGNED	H.L.	SURVEYED	CROSS SECTIONS			
DRAWN	H.L.	DATE 2019.10.29				
SCALE HORIZONTAL	1:100	CHECKED -				
SCALE VERTICAL	1:100	APPROVED -				
			CONTRACT NUMBER -	DRAWING NUMBER C-312	ISSUE	SHT. No. OF

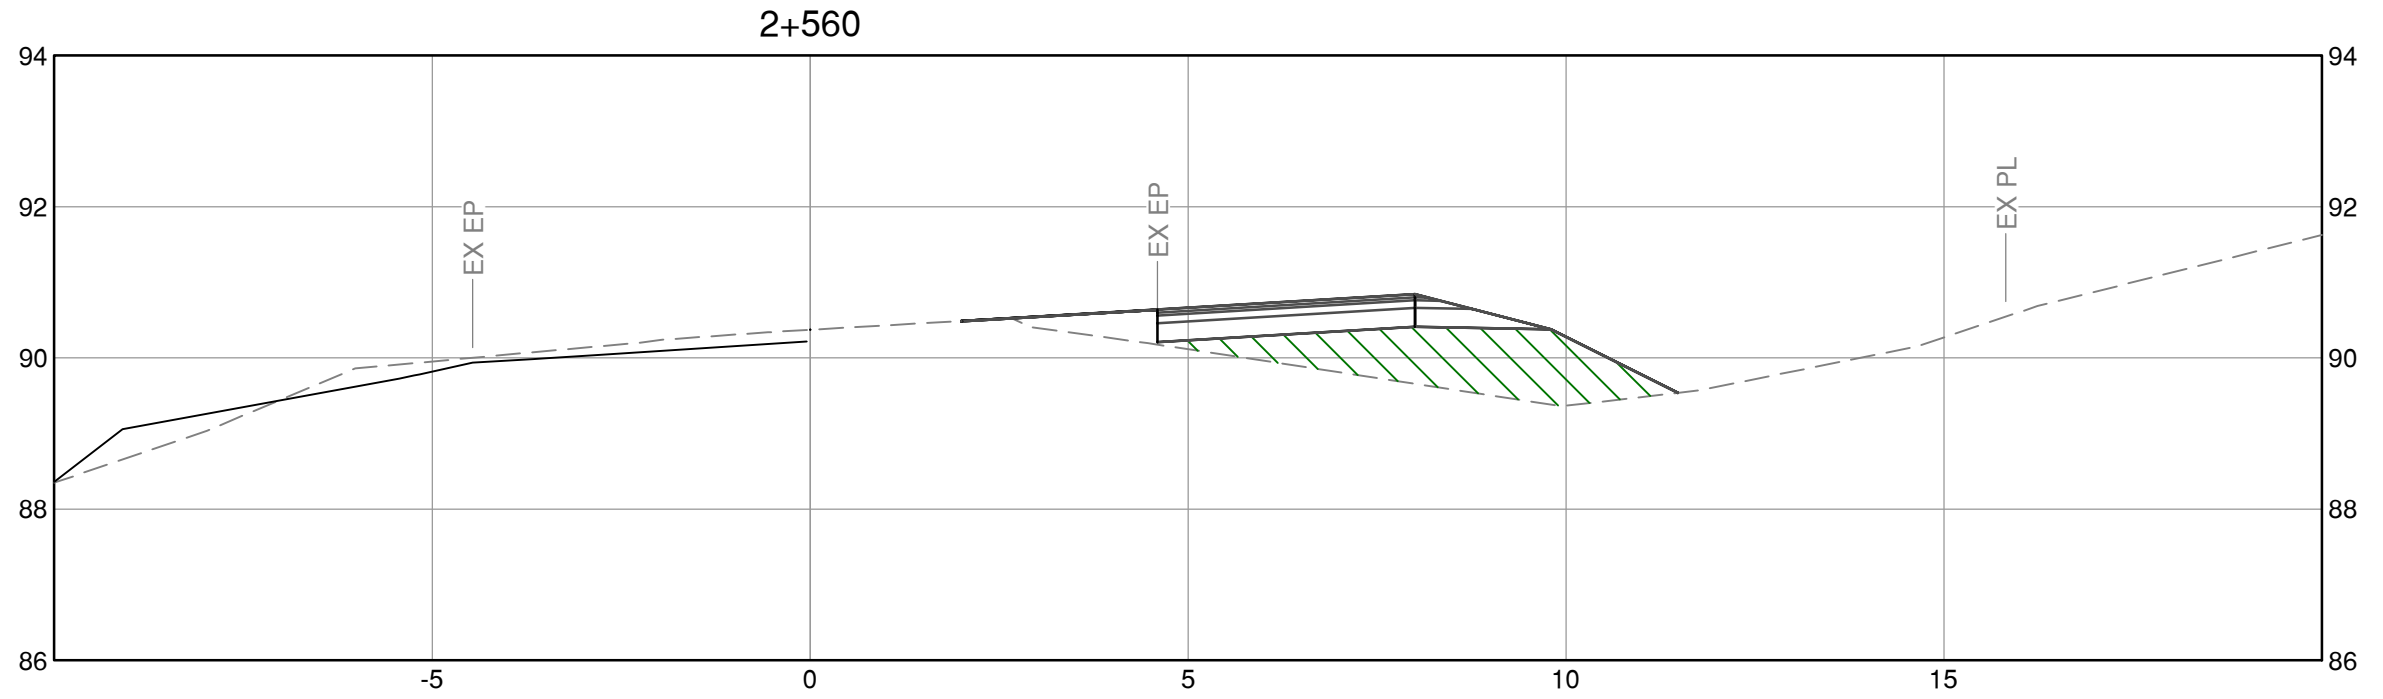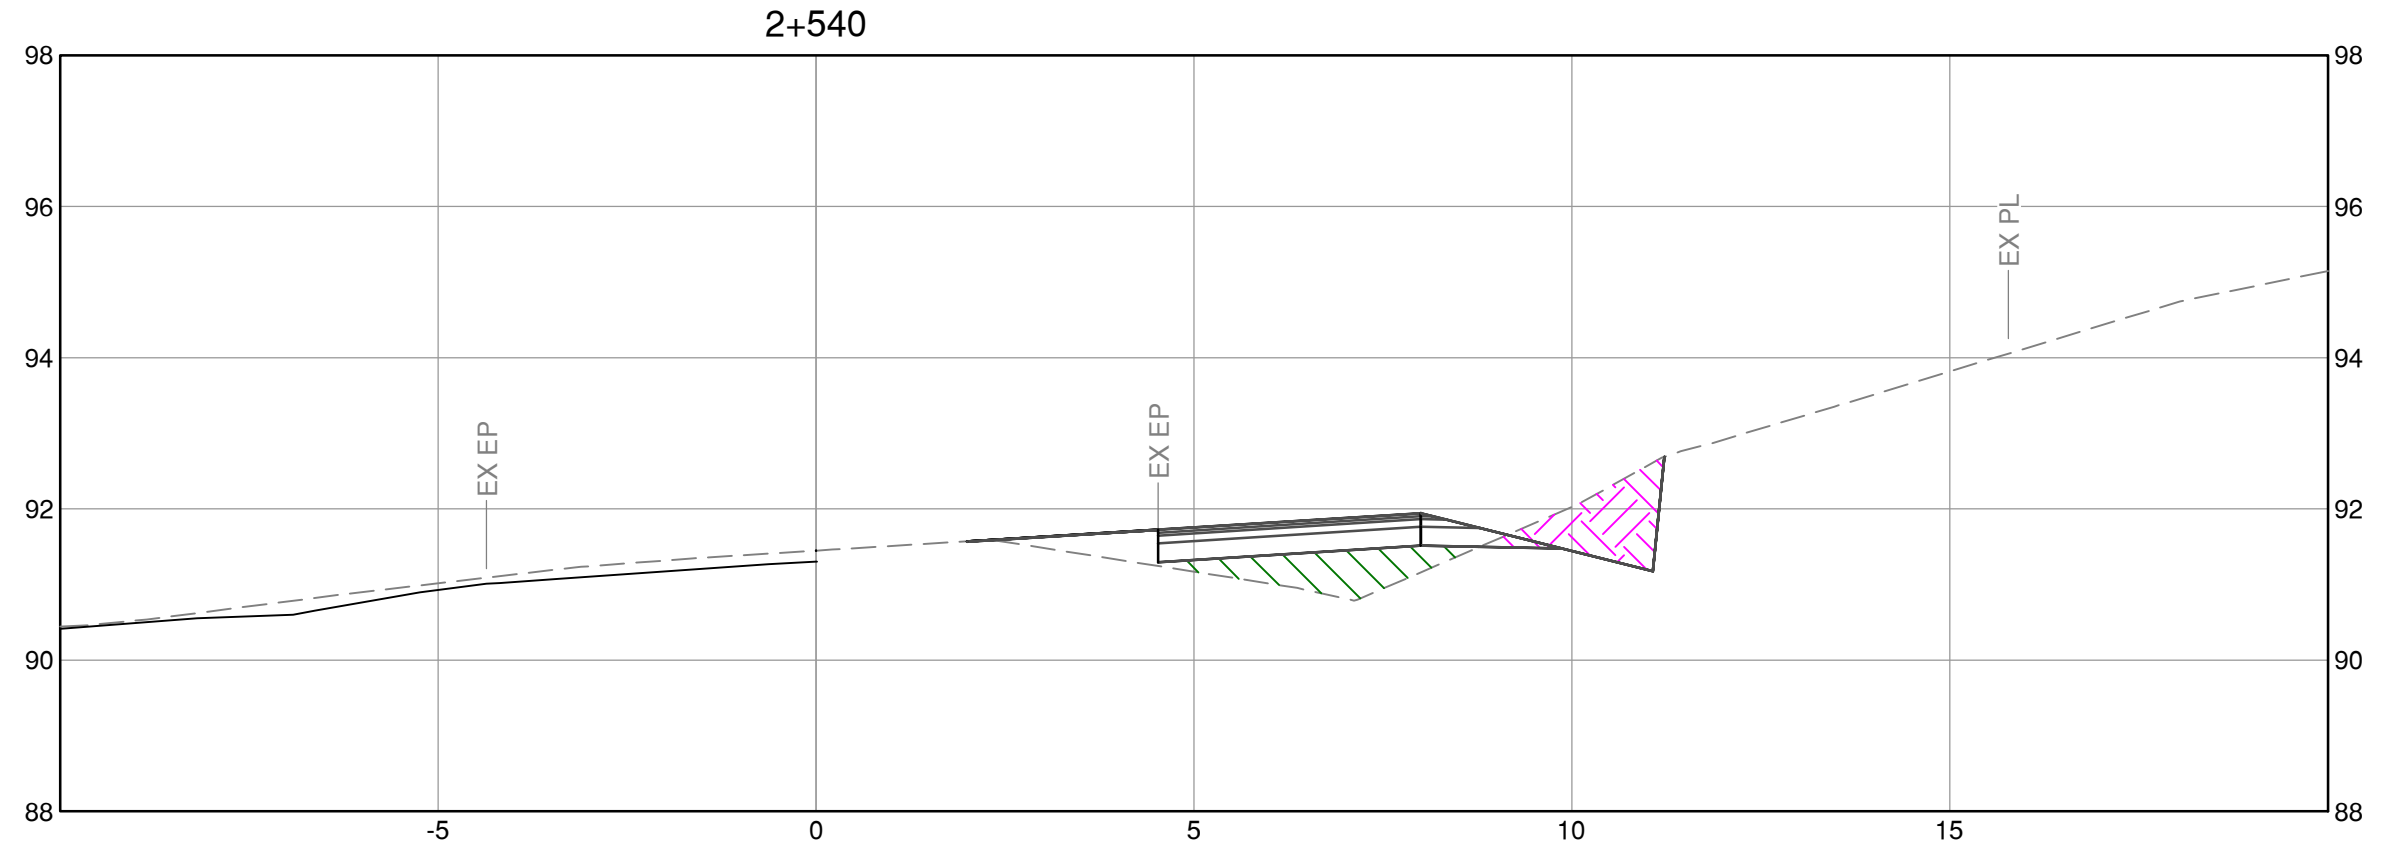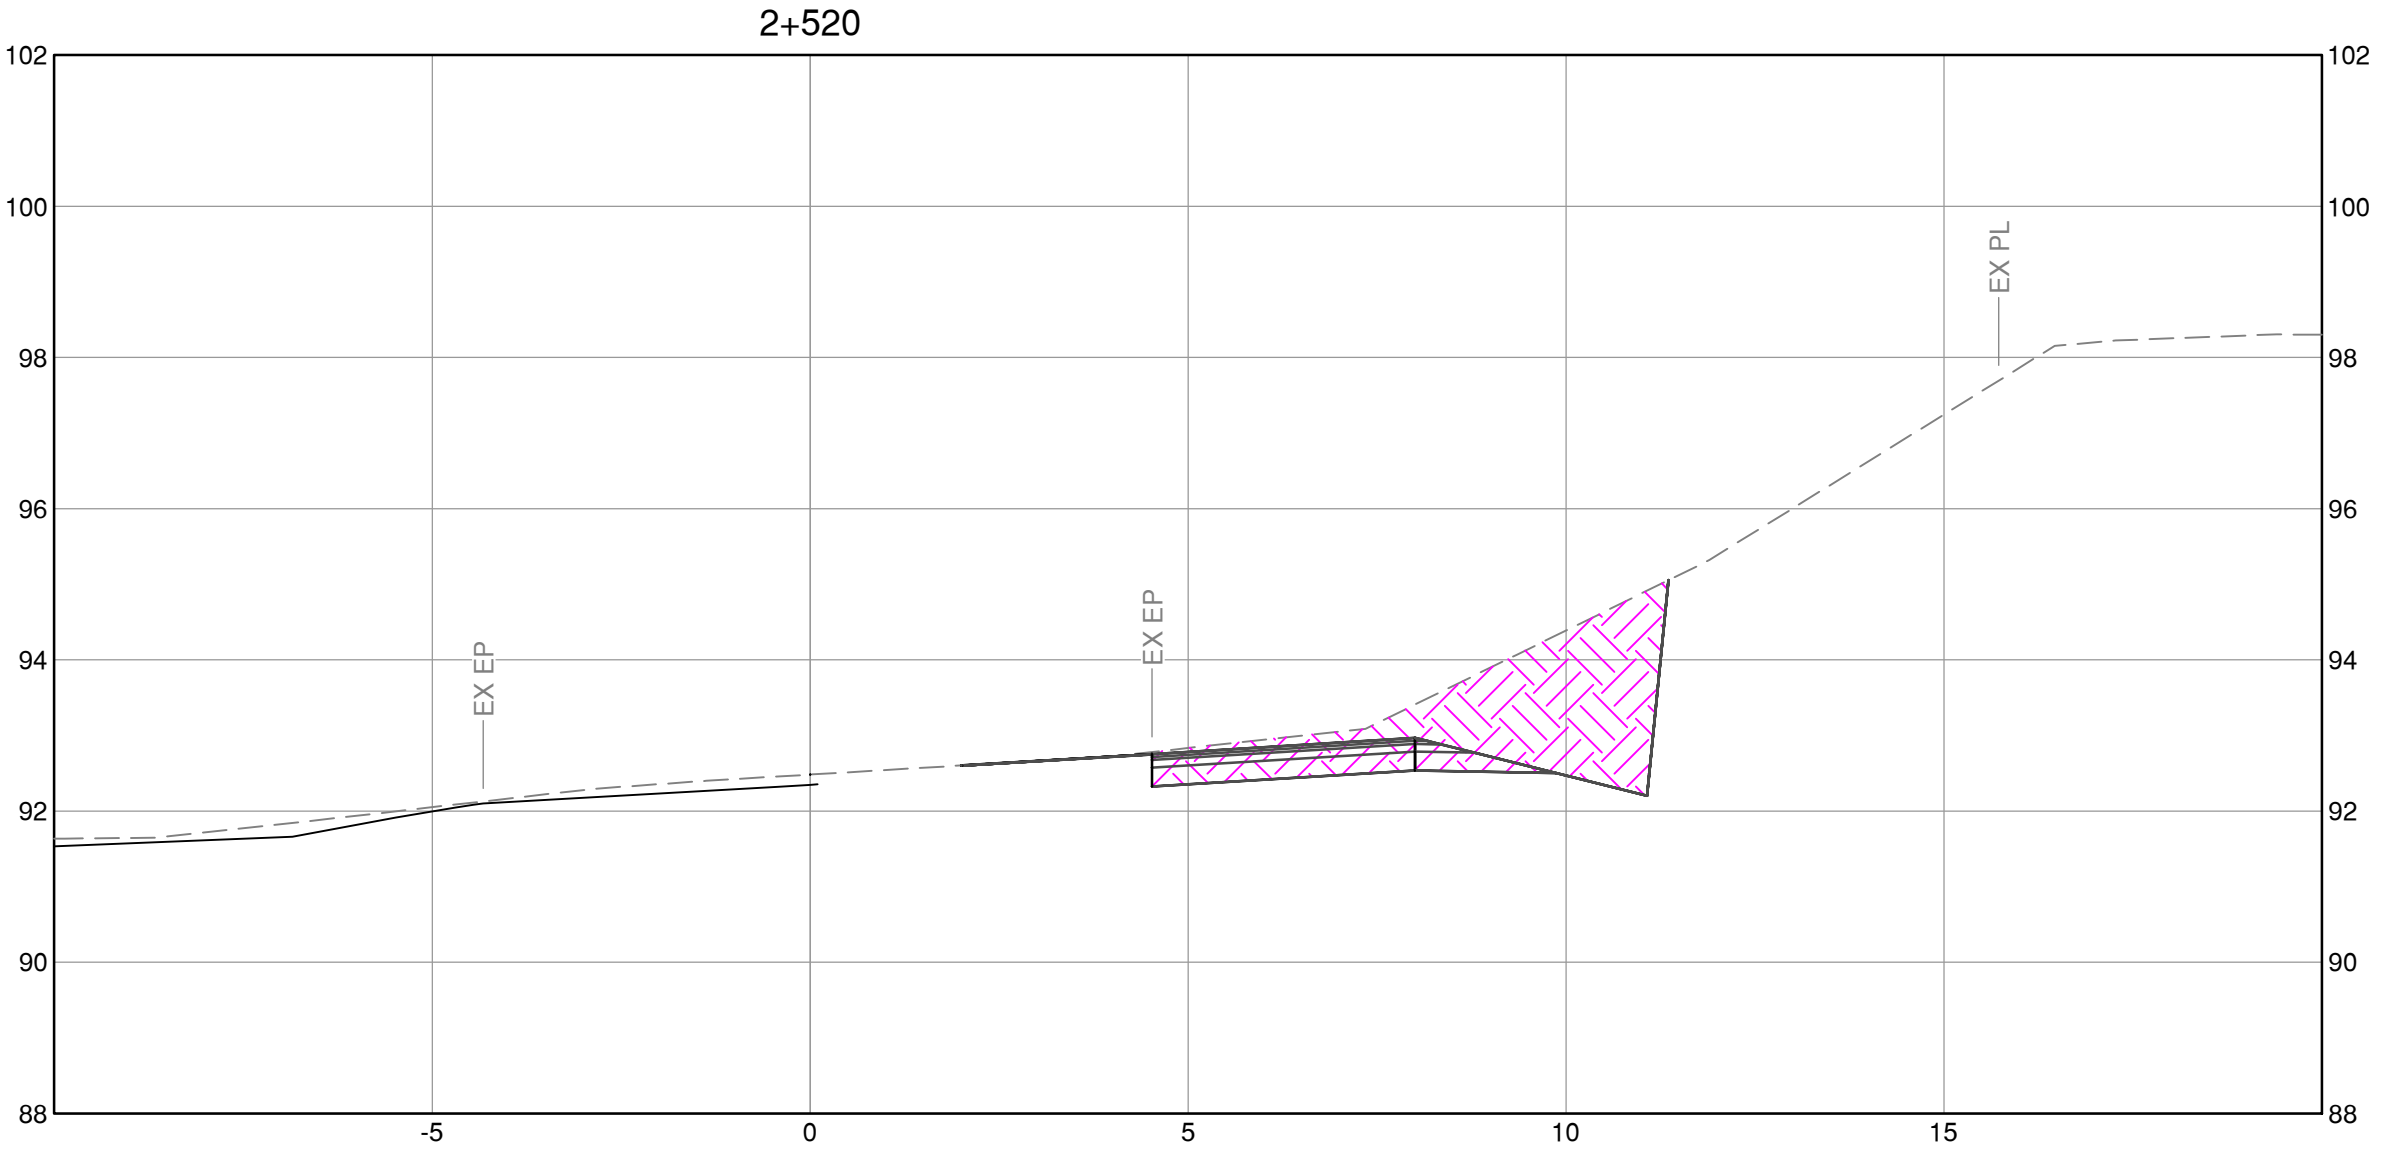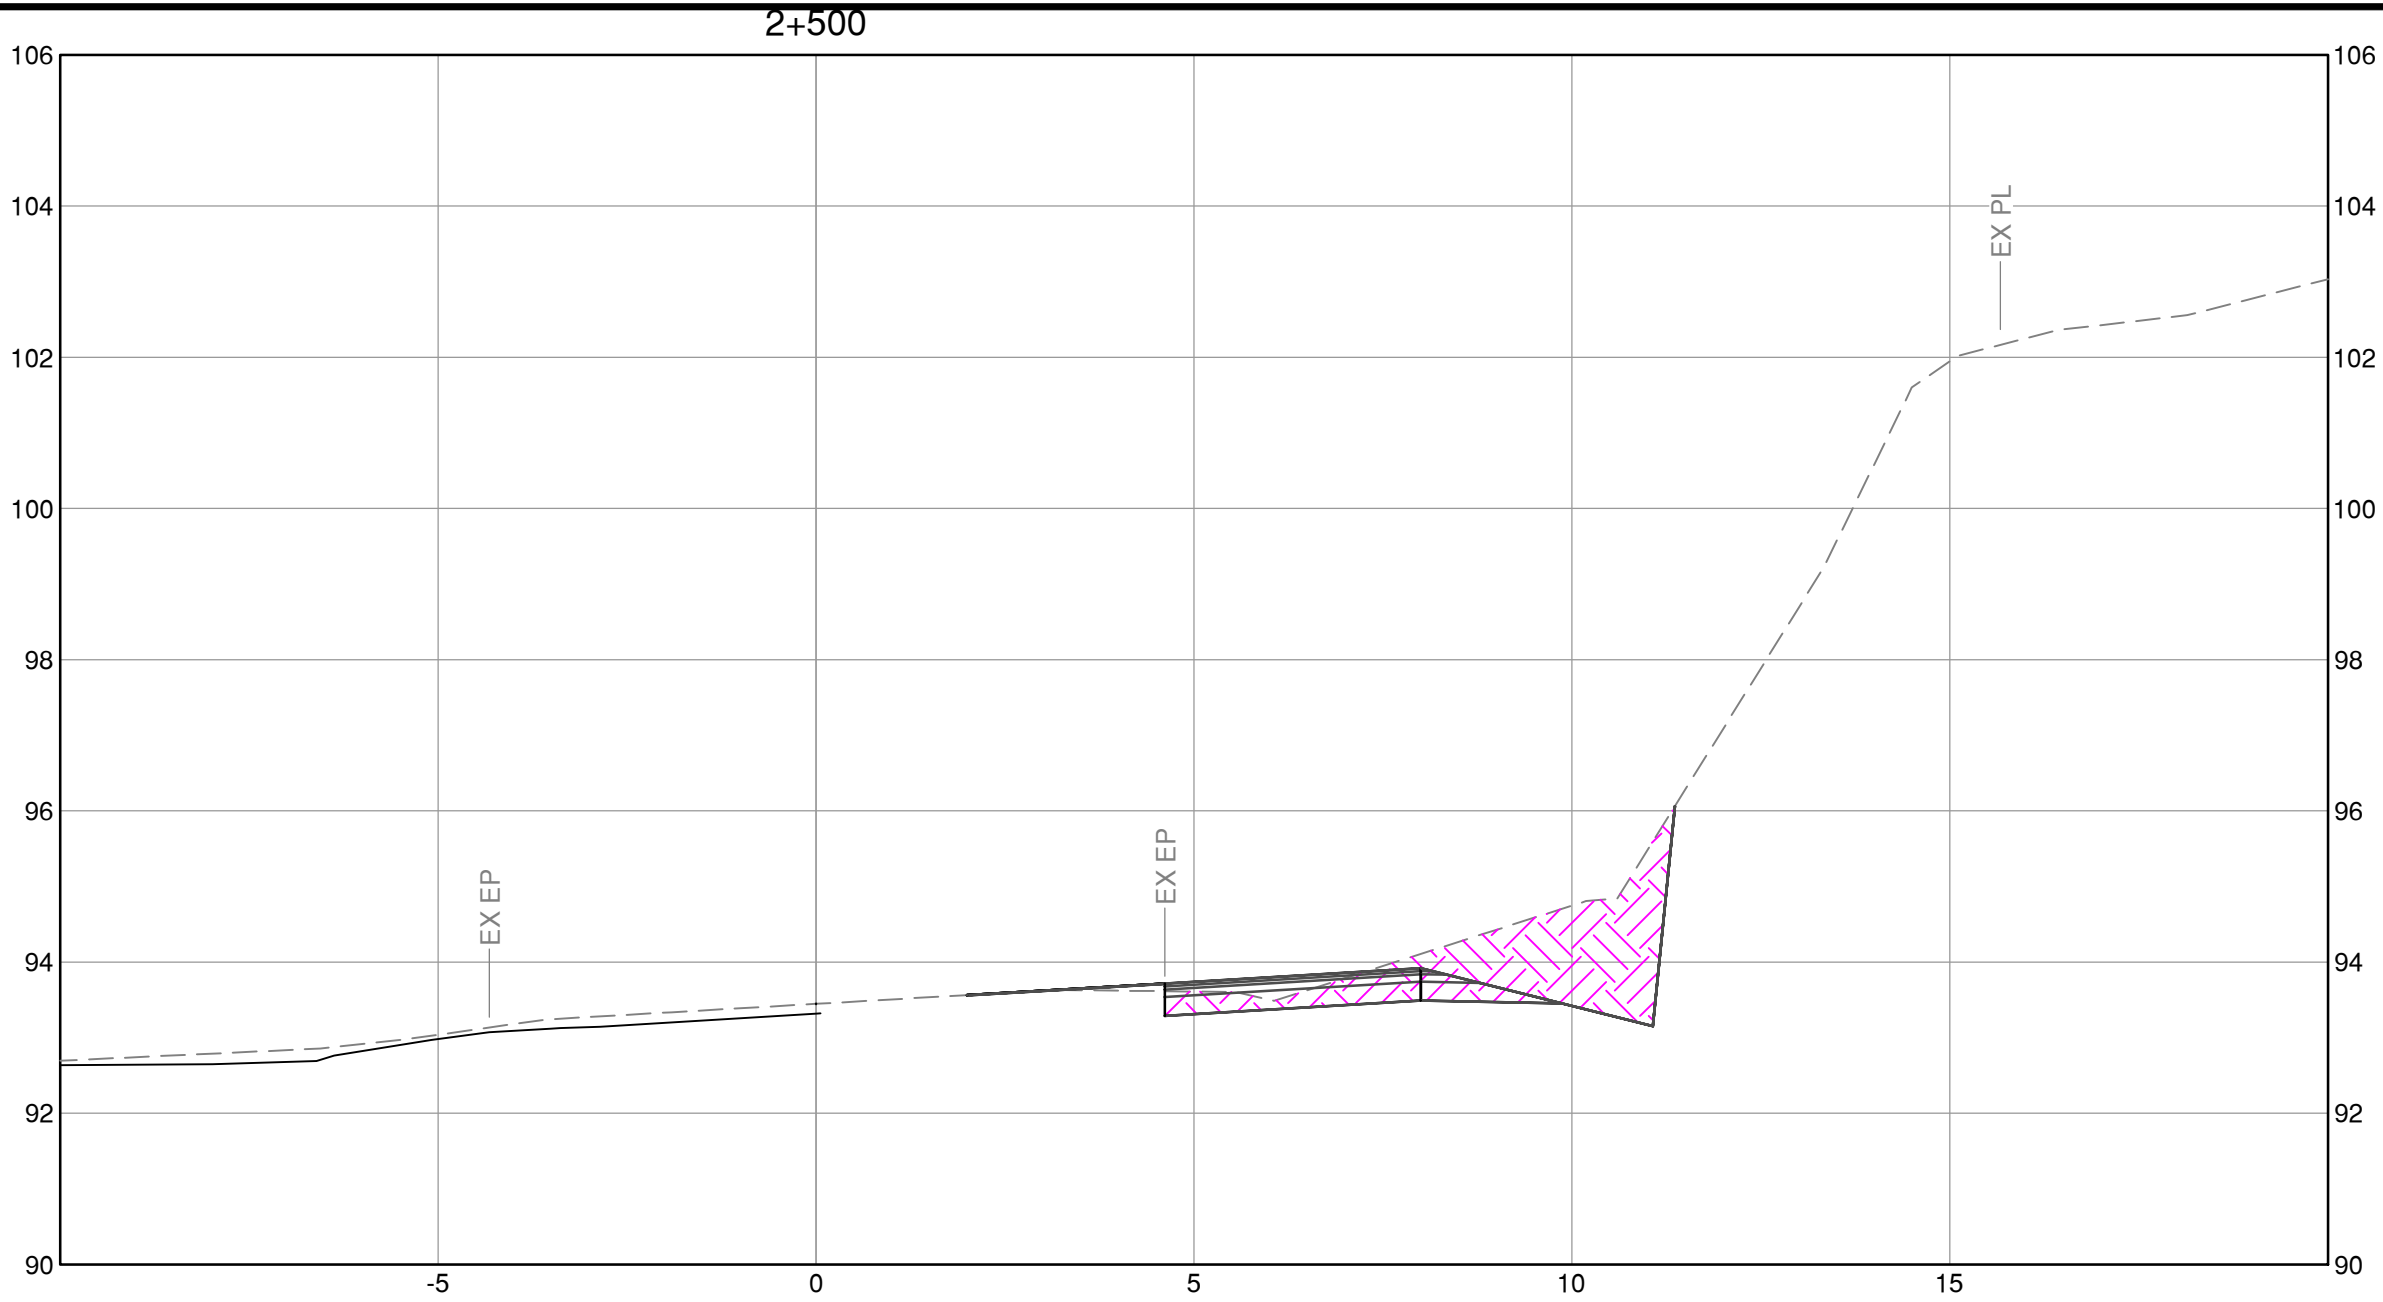

CAD FILE C:\program files\data\common\temp\alp\aheli_145402088\sections.dwg
DATE 2019.10.29
TIME 10:52:00
USER: J. BROWN



Stantec
Stantec Consulting Ltd.
400-655 Tyee Road
Victoria BC
V9A 6X5
Tel. 250.388.9161, Fax. 250.382.0514,
www.stantec.com

SEAL

BY	DATE	No.	REVISION			ENG.	No.	DATE	ISSUE



Making a difference...together

Capital Regional District			WILLIS POINT ROAD WIDENING			
DESIGNED	H.L.	SURVEYED	CROSS SECTIONS			
DRAWN	H.L.	DATE				
SCALE HORIZONTAL	1:100	CHECKED	-	CONTRACT NUMBER -		
SCALE VERTICAL	1:100	APPROVED	-			
			DRAWING NUMBER	C-313	ISSUE	SHT. No. OF

CAD FILE C:\program files\data8\common\temp\acp\ajahel_1454020089\sections.dwg
UNLESS OTHERWISE SPECIFIED, ALL DIMENSIONS ARE IN METERS



Stantec Consulting Ltd.
400-655 Tyee Road
Victoria BC
V9A 6X5
Tel. 250.388.9161, Fax. 250.382.0514,
www.stantec.com







SEAL

BY	DATE	No.	REVISION			ENG.	No.	DATE	ISSUE



Making a difference...together

Capital Regional District			WILLIS POINT ROAD WIDENING			
DESIGNED	H.L.	SURVEYED	CROSS SECTIONS			
DRAWN	H.L.	DATE				
SCALE HORIZONTAL	1:100	CHECKED	-	CONTRACT NUMBER	-	SHT. No. OF
SCALE VERTICAL	1:100	APPROVED	-			
			DRAWING NUMBER	C-314	ISSUE	

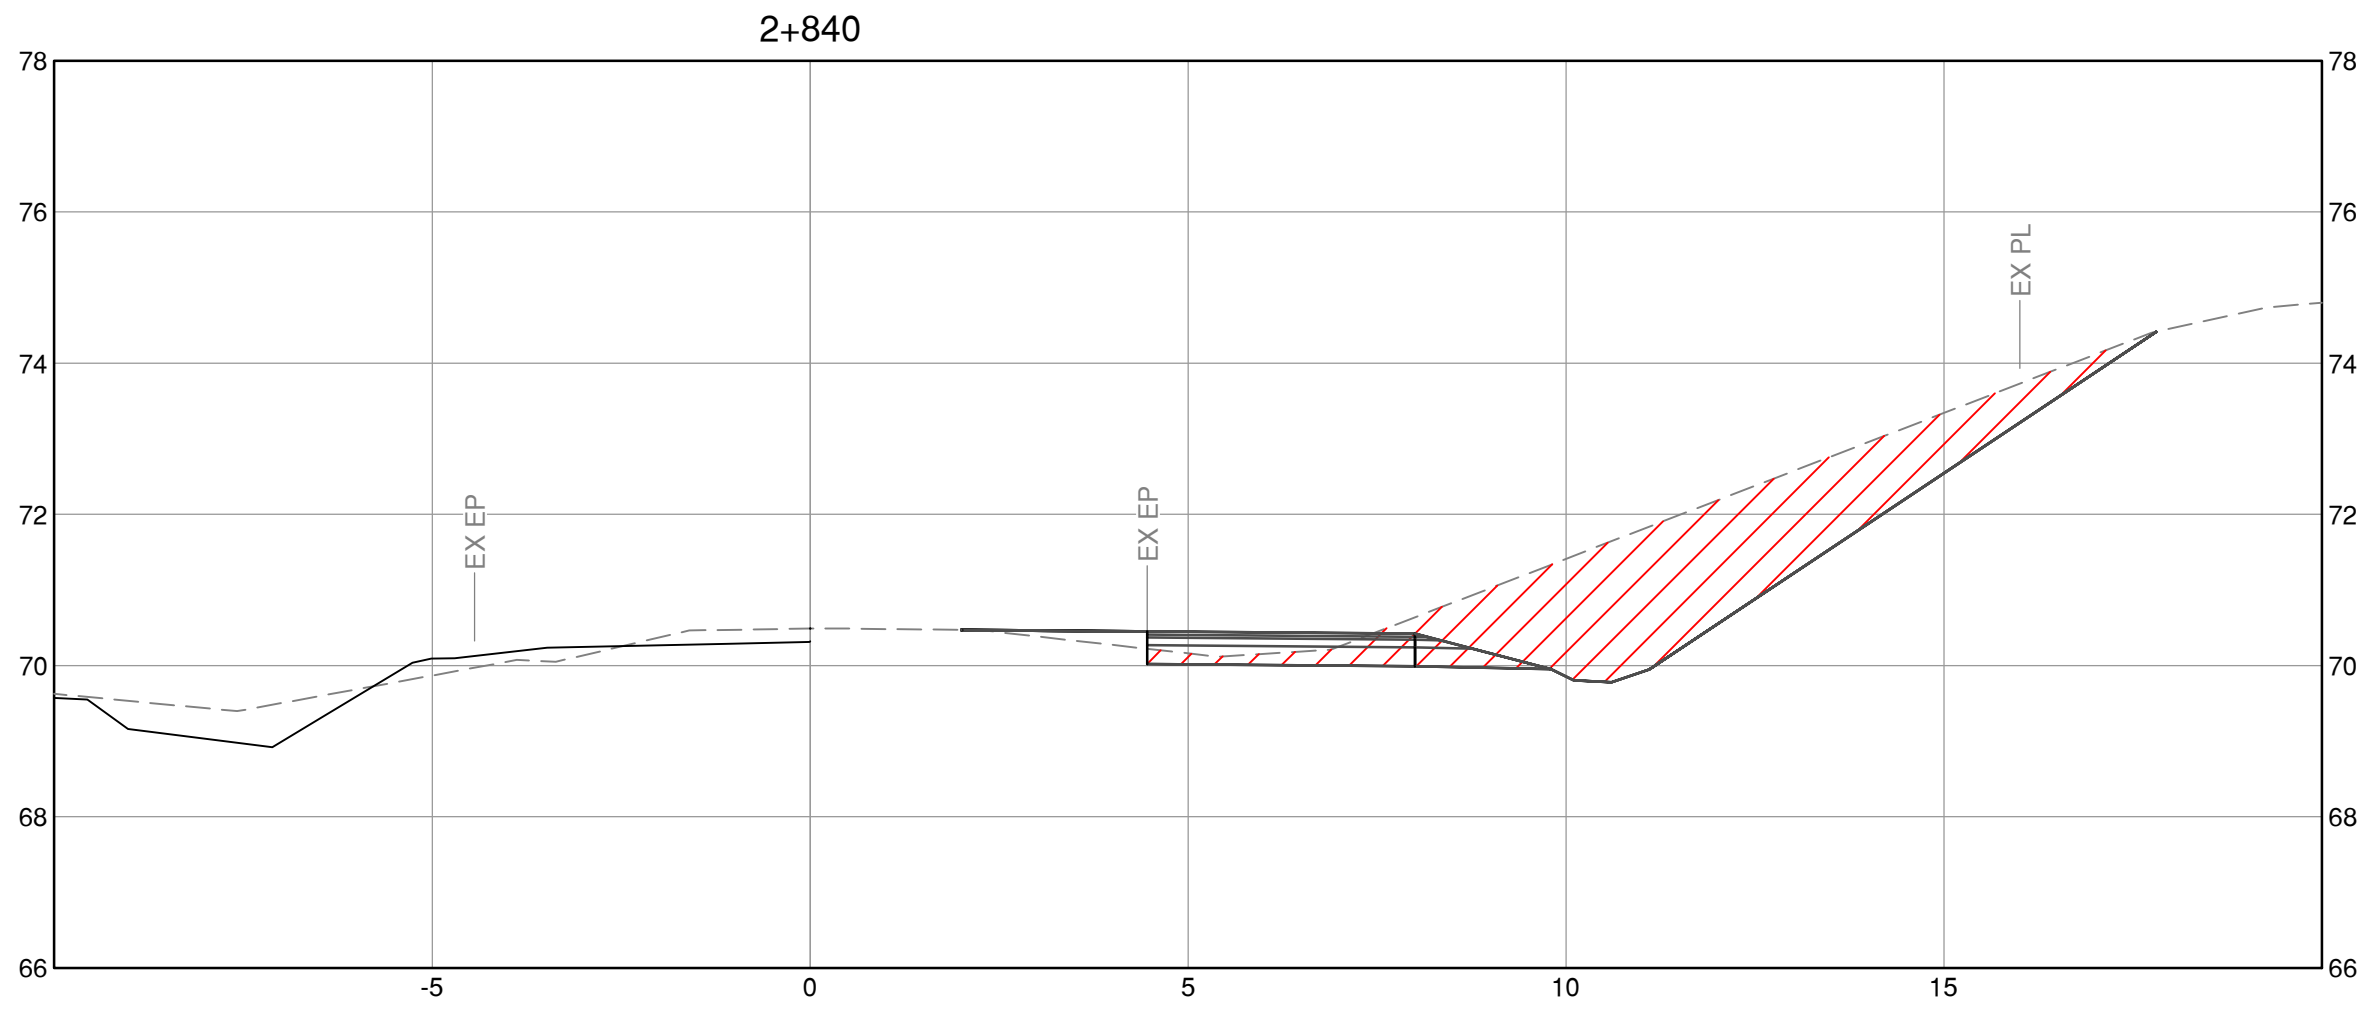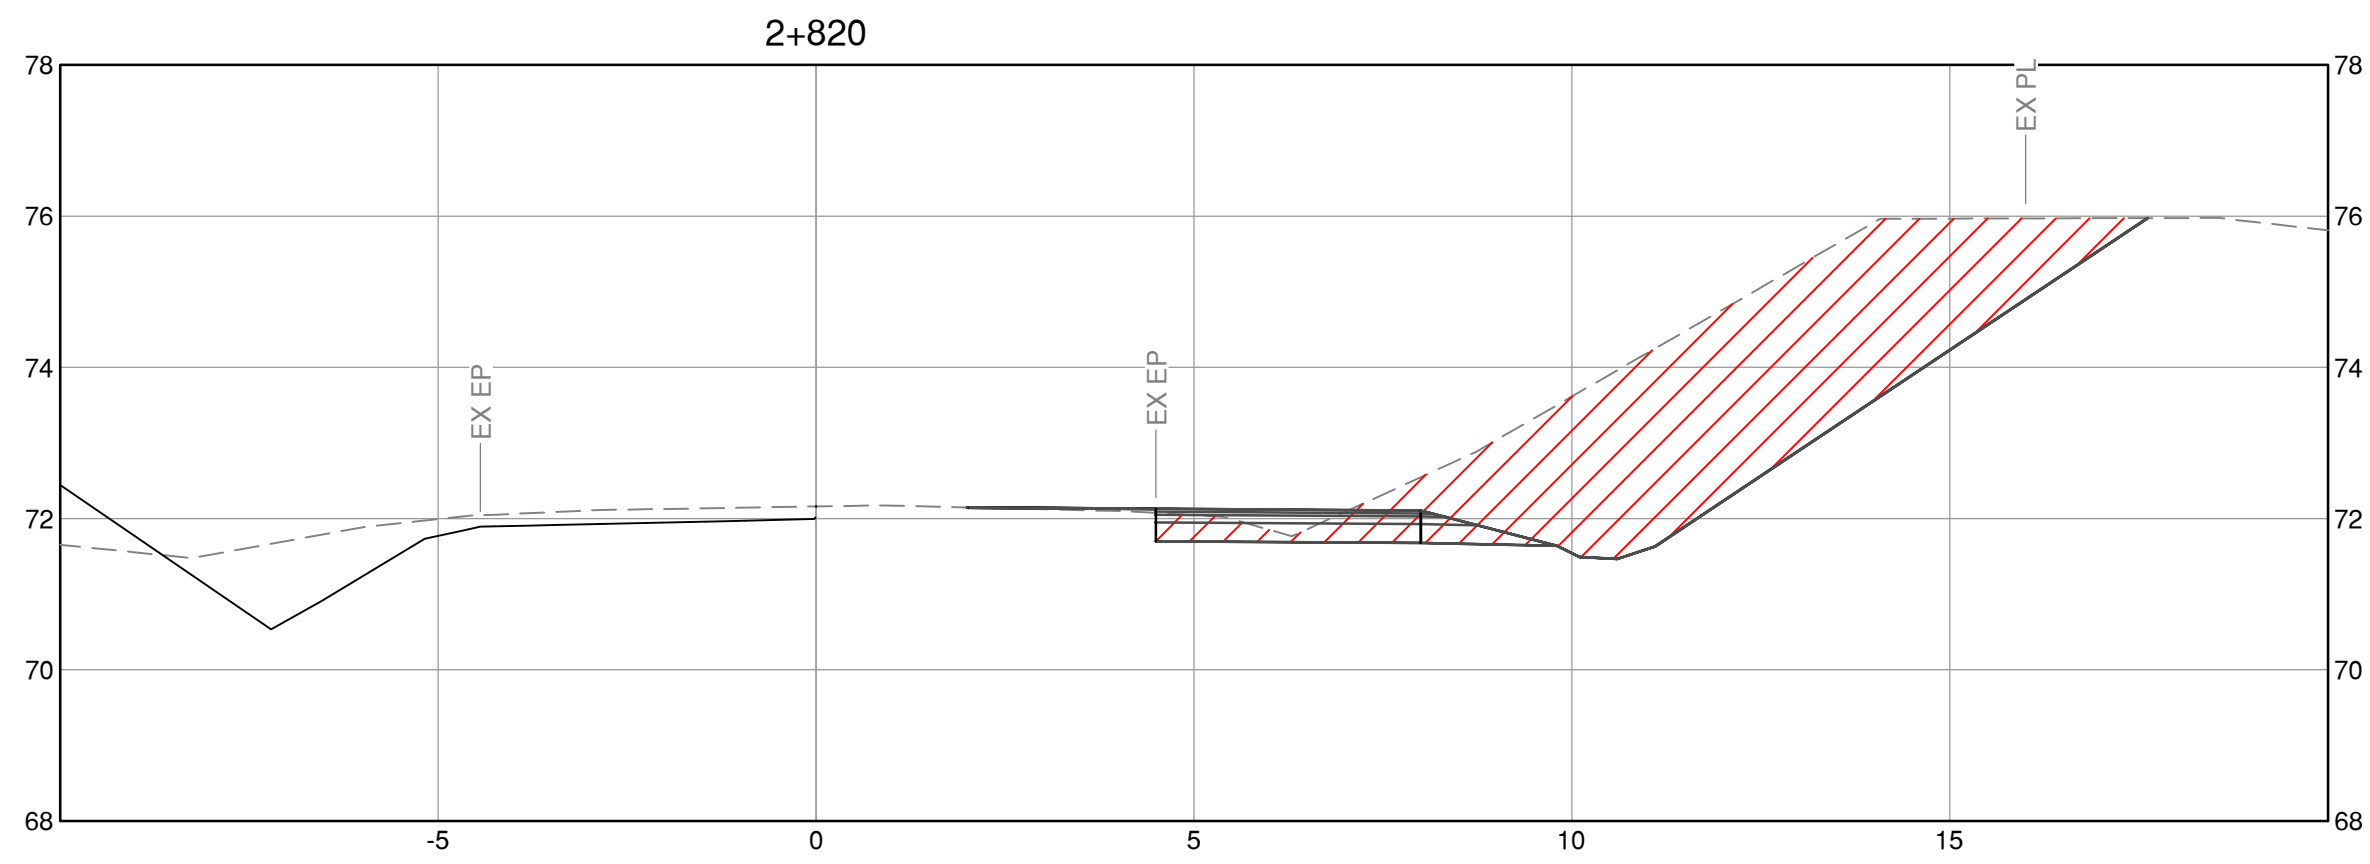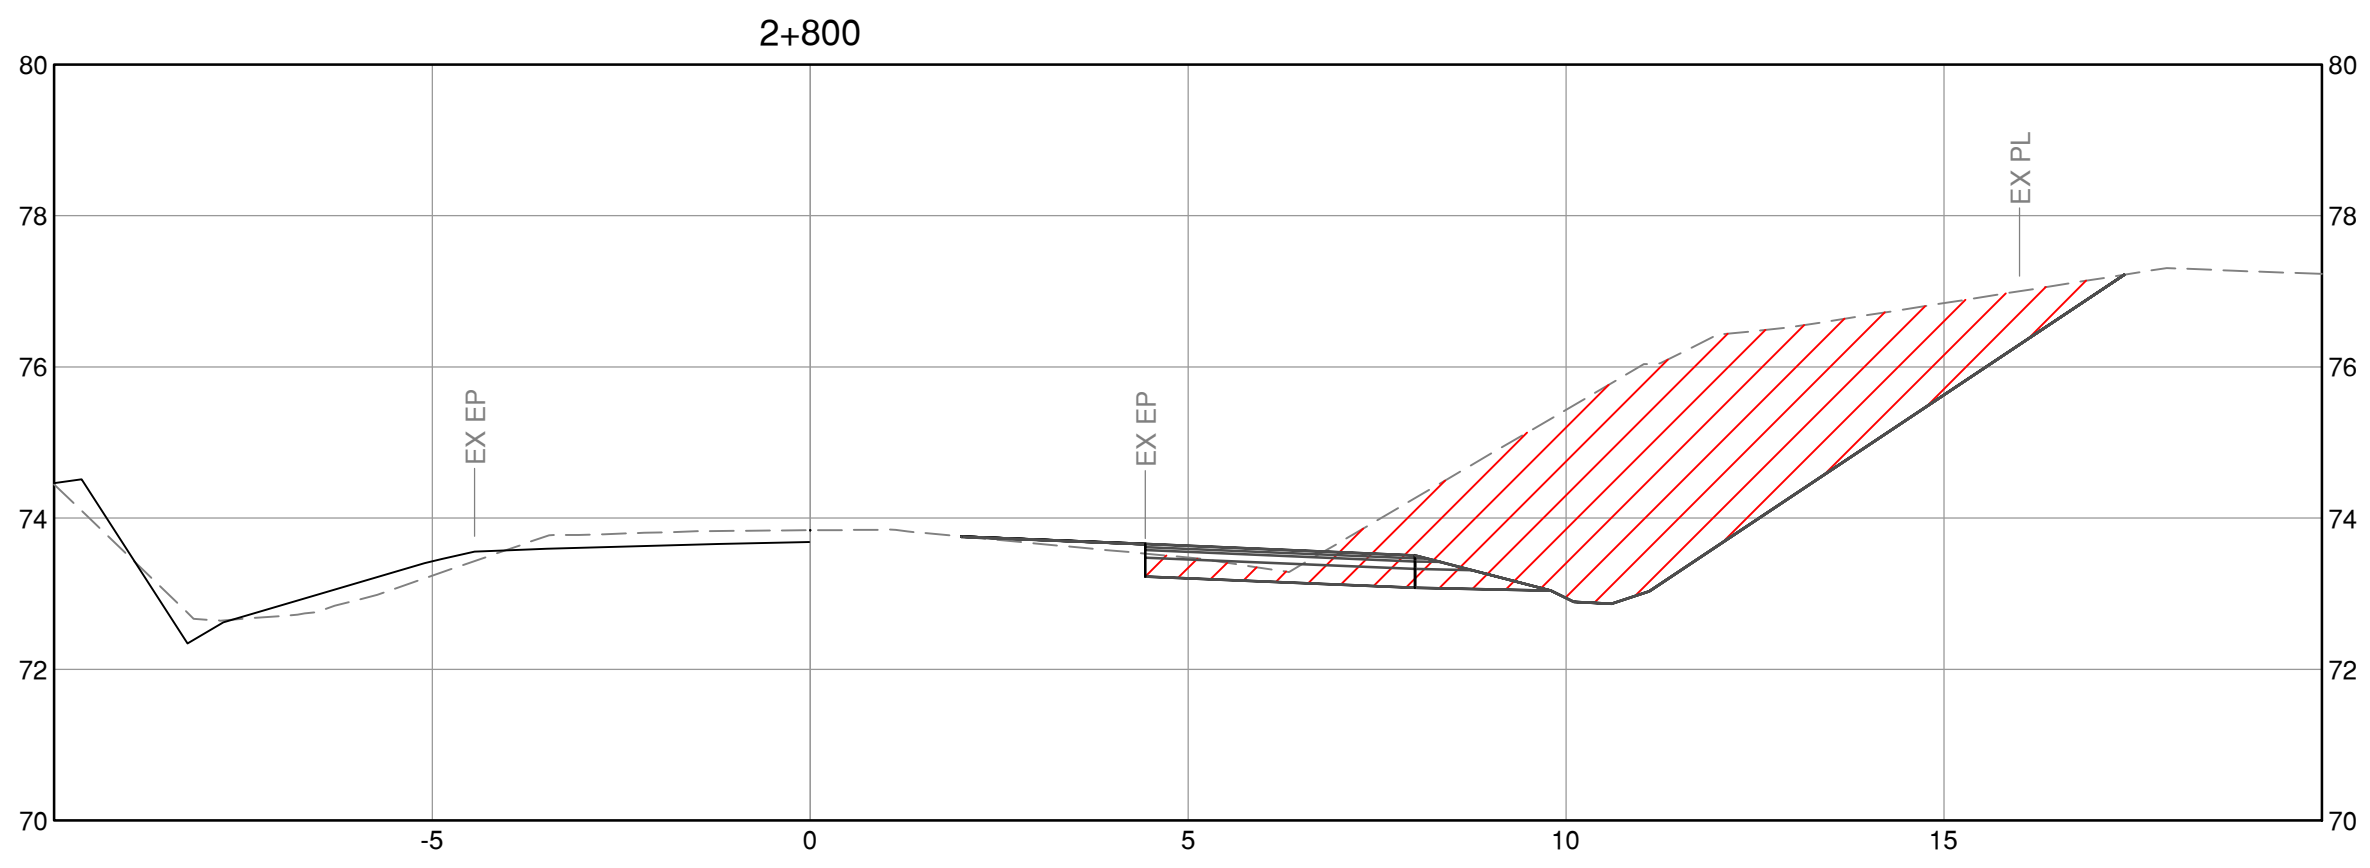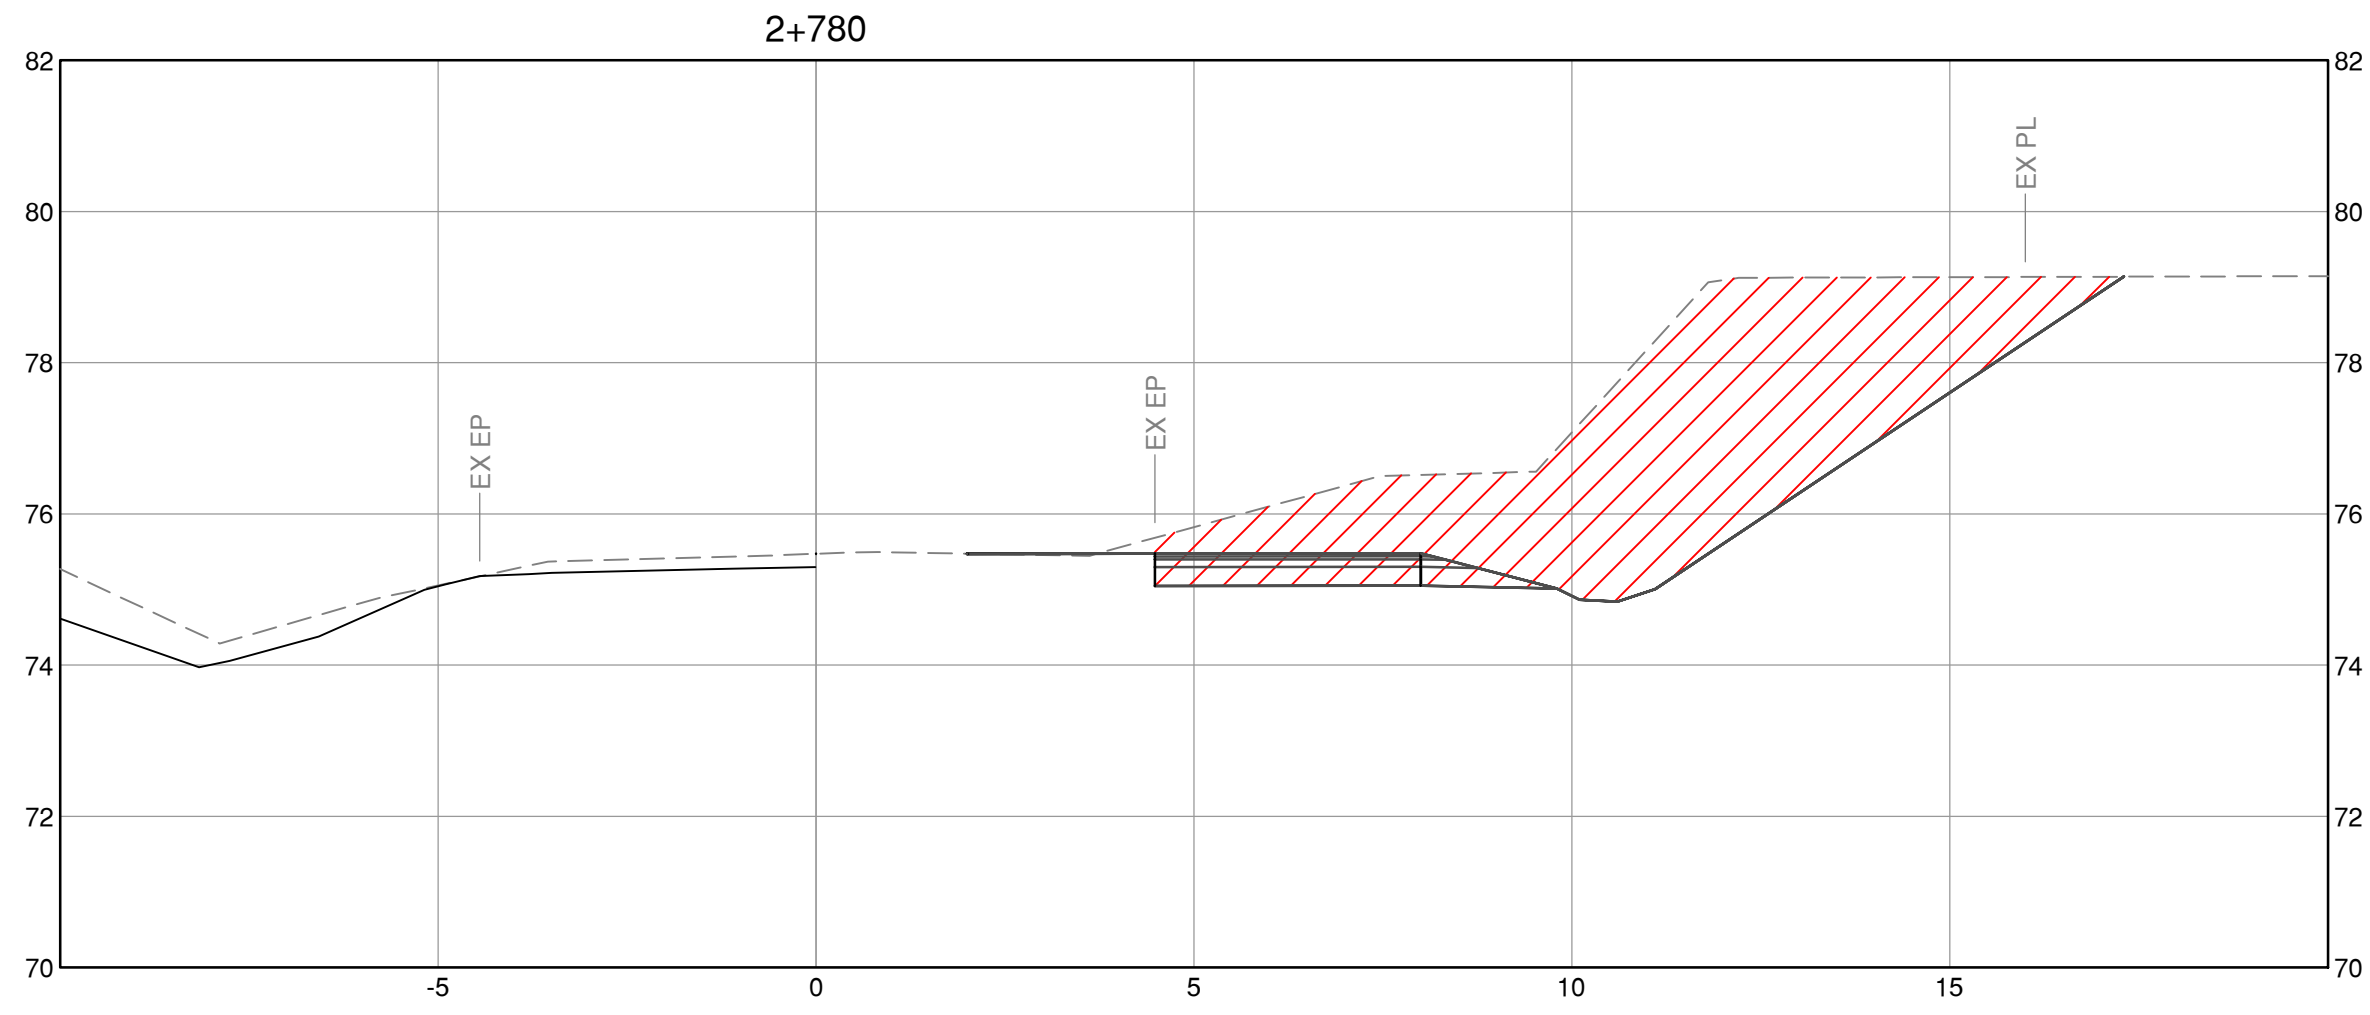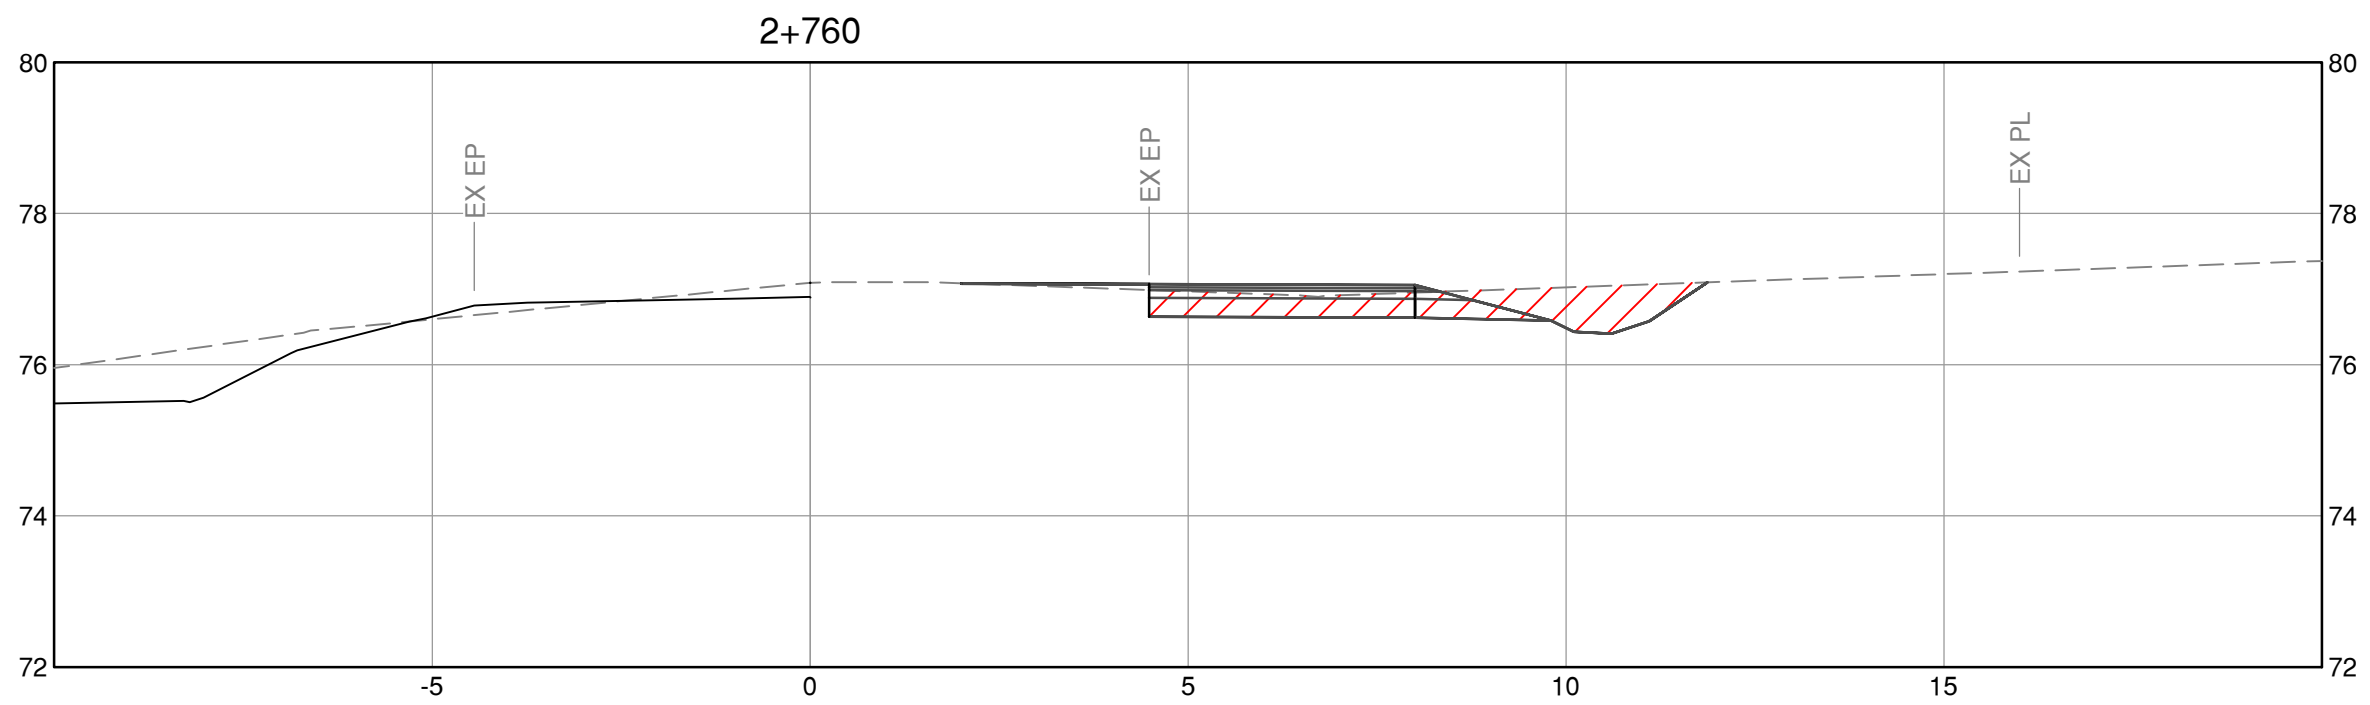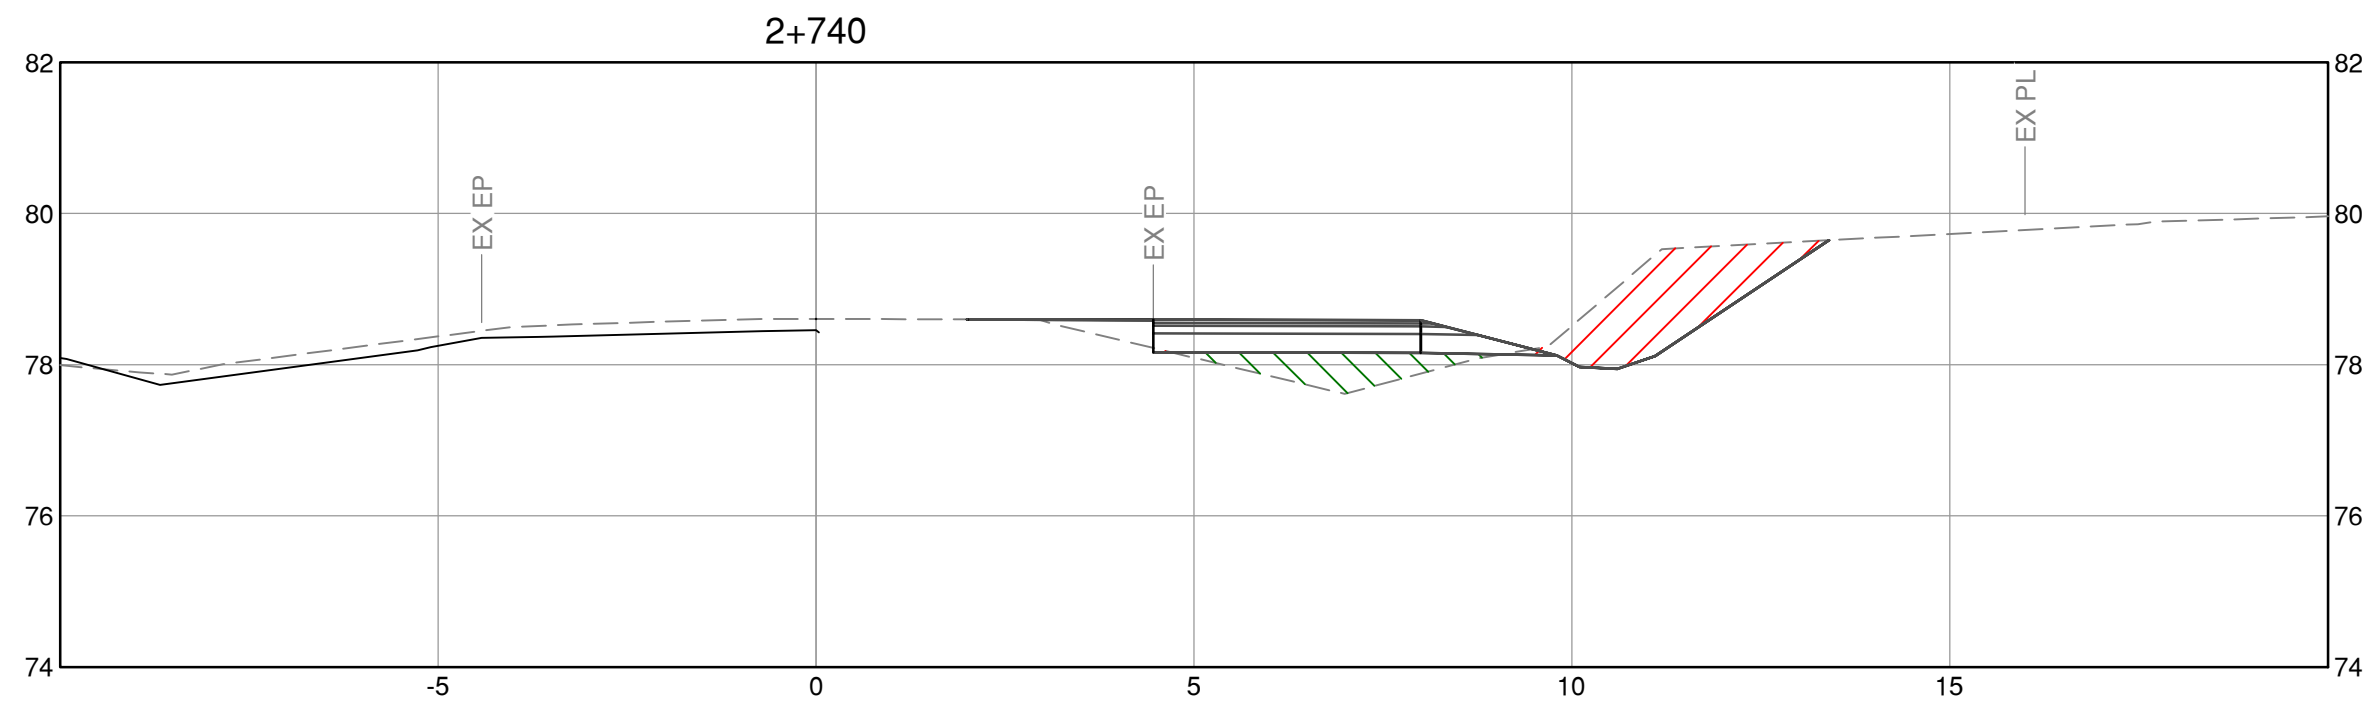

CAD FILE C:\program files\stake\common\temp\ap\p\stake_145402088\sections.dwg
DATE 2019.10.29 11:52 AM



Stantec

Stantec Consulting Ltd.
400-655 Tyee Road
Victoria BC
V9A 6X5
Tel. 250.388.9161, Fax. 250.382.0514,
www.stantec.com







SEAL







BY	DATE	No.	REVISION			ENG.	No.	DATE	ISSUE



Making a difference...together

Capital Regional District			WILLIS POINT ROAD WIDENING						
DESIGNED	H.L.	SURVEYED	CROSS SECTIONS						
DRAWN	H.L.	DATE							
SCALE HORIZONTAL	1:100	CHECKED	-	CONTRACT NUMBER			DRAWING NUMBER		SHT. No. OF
SCALE VERTICAL	1:100	APPROVED	-						
				-			C-315		

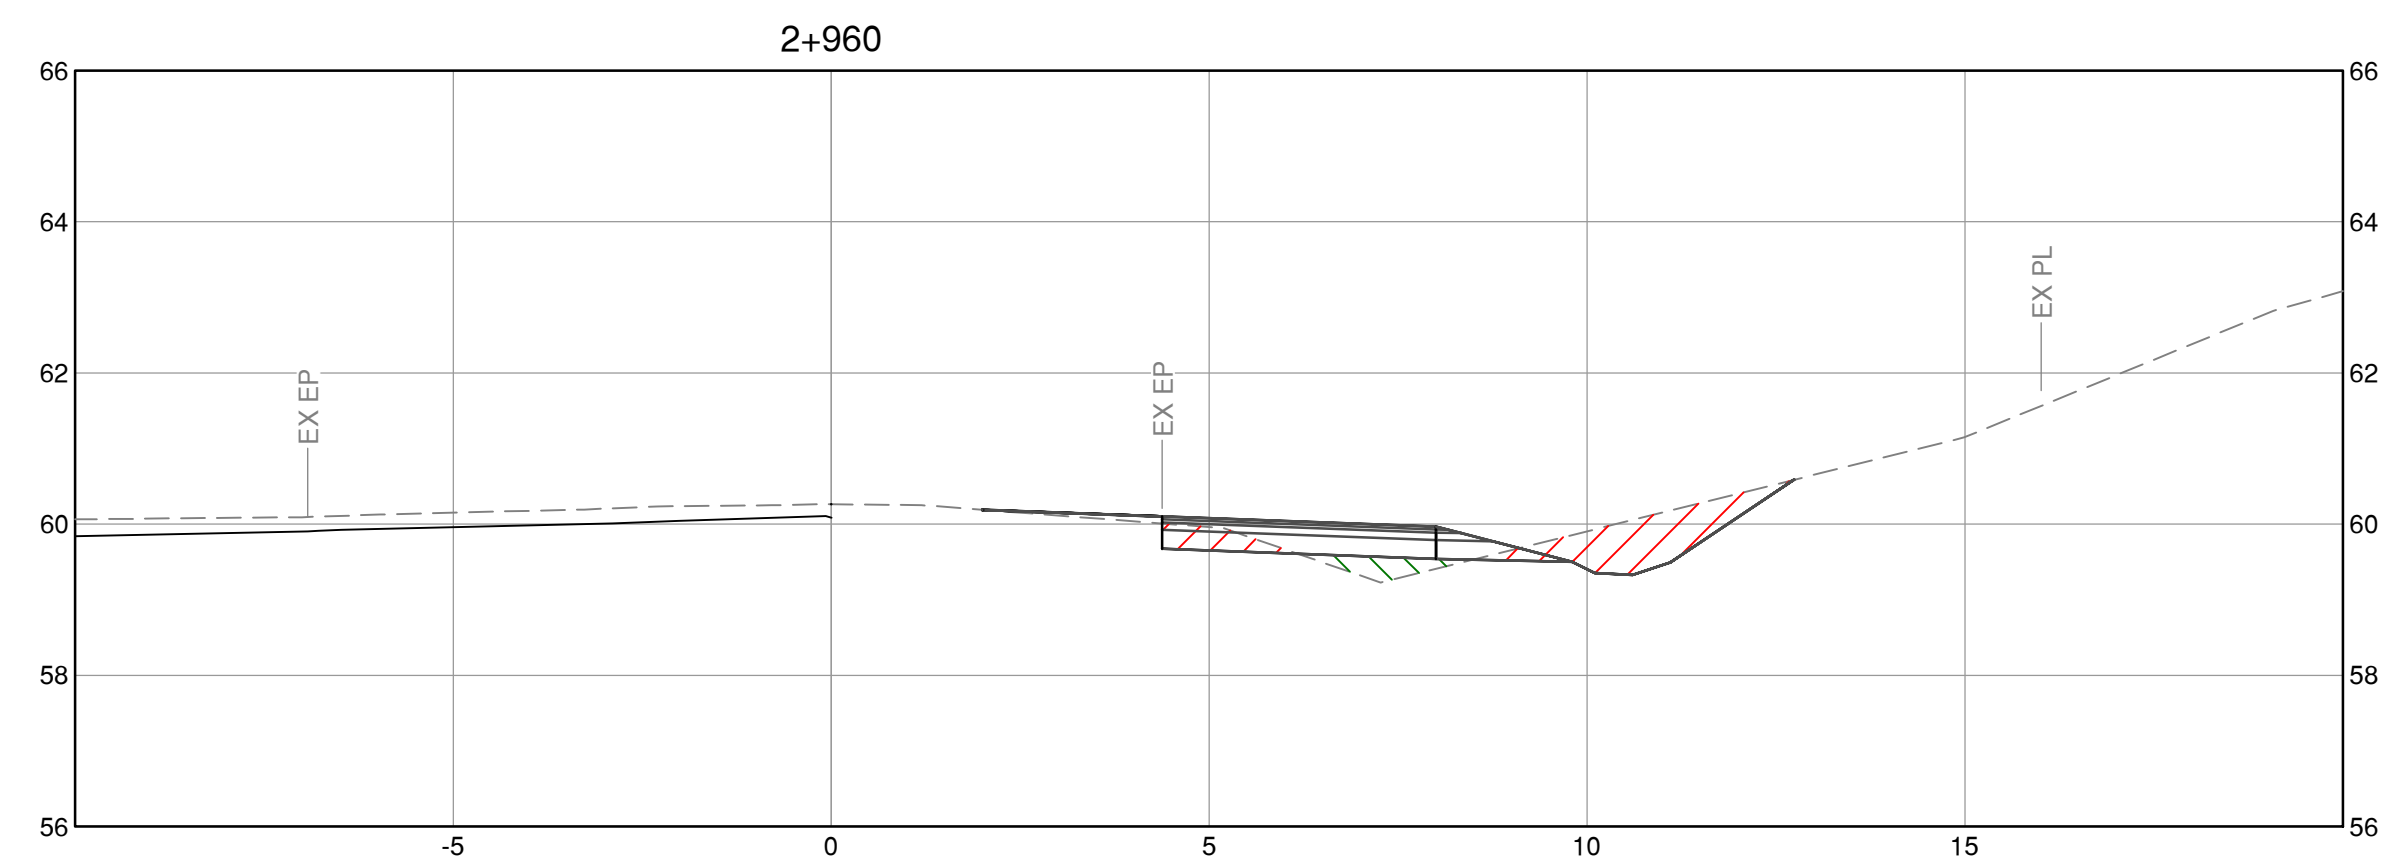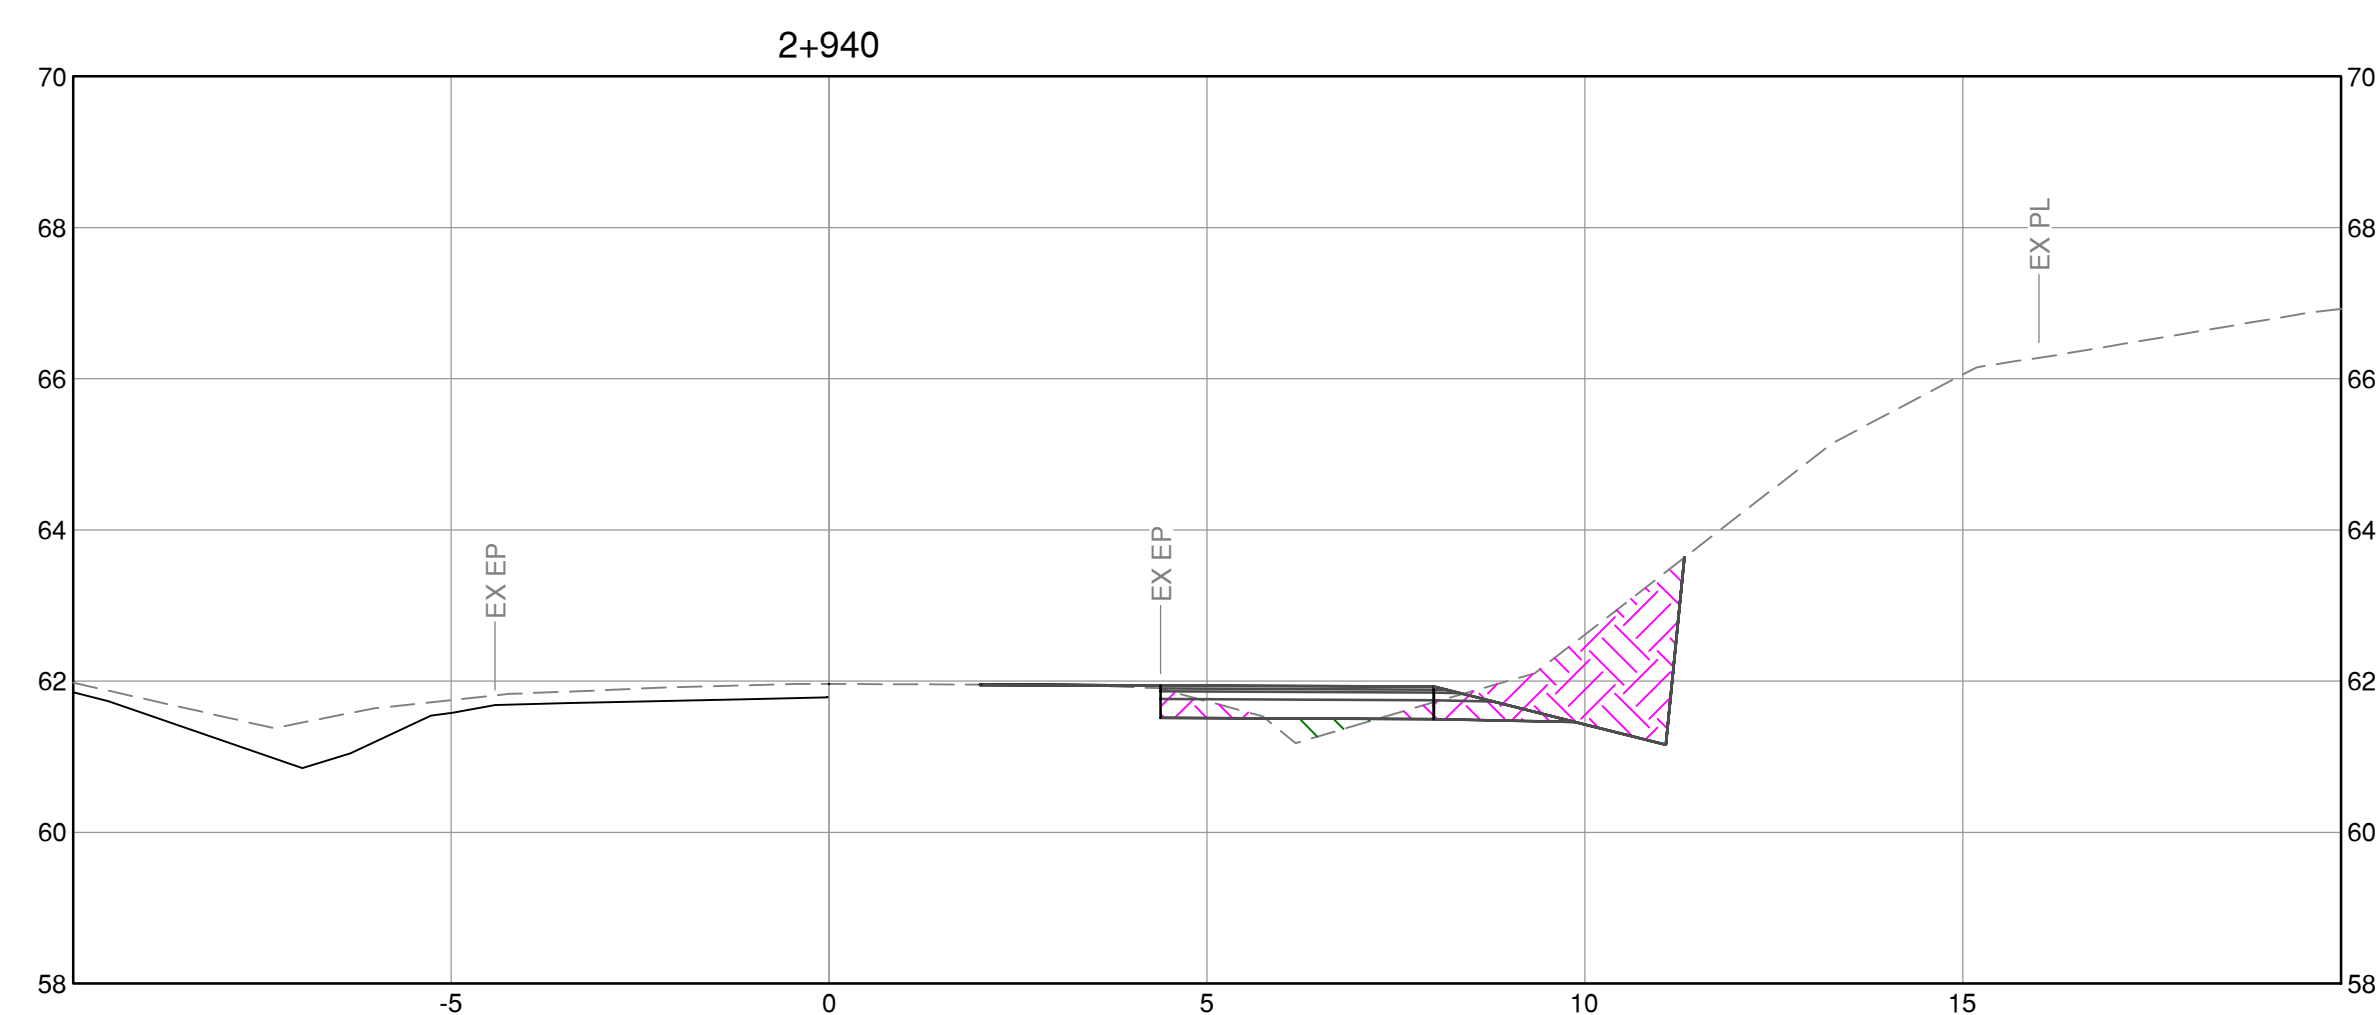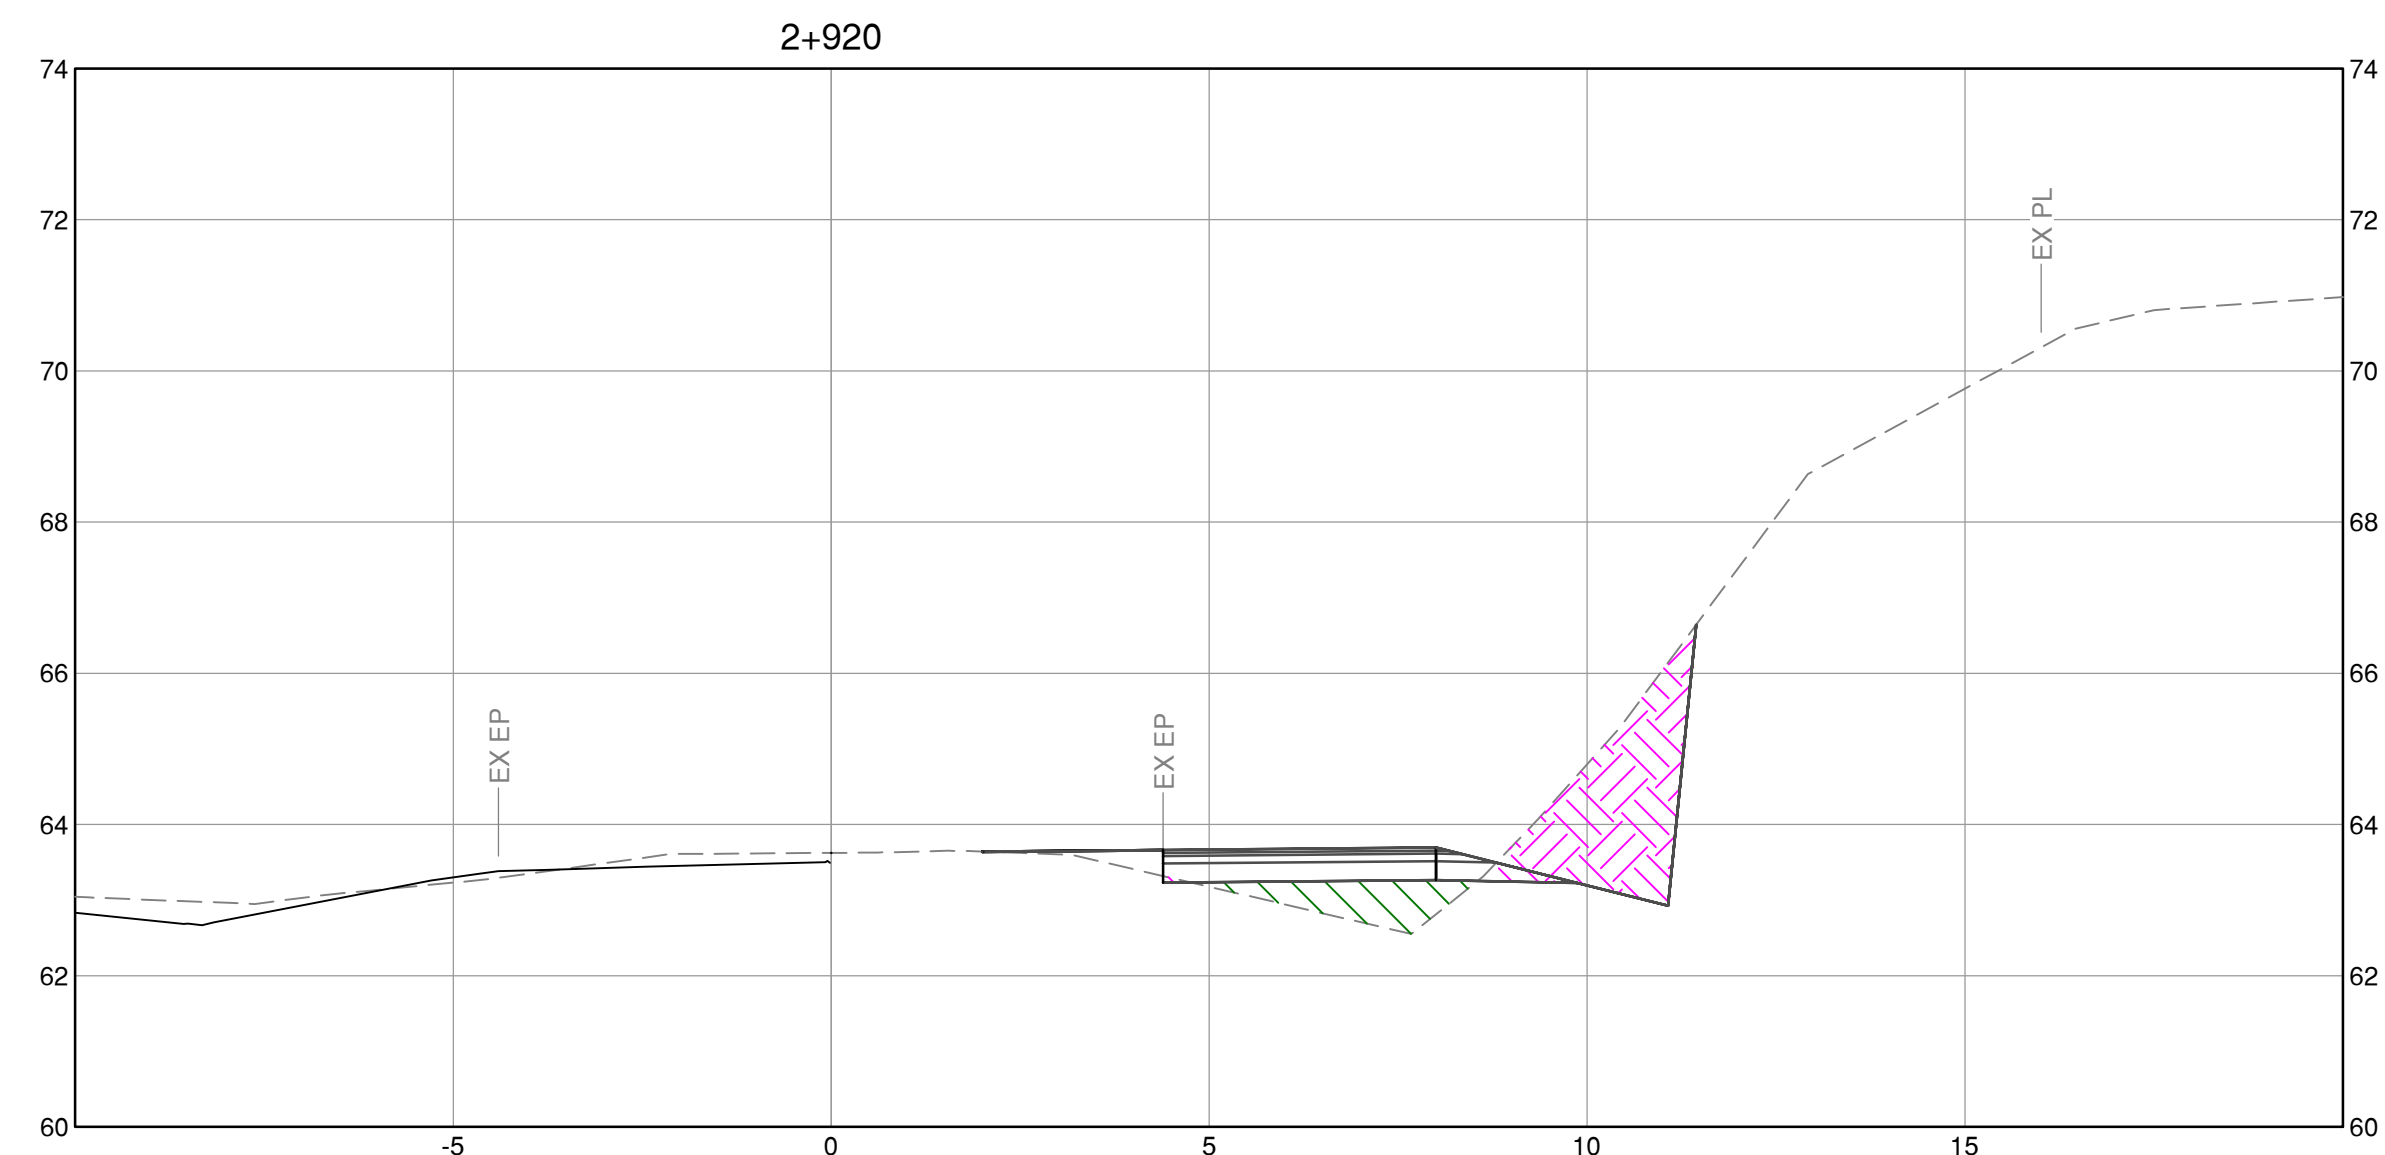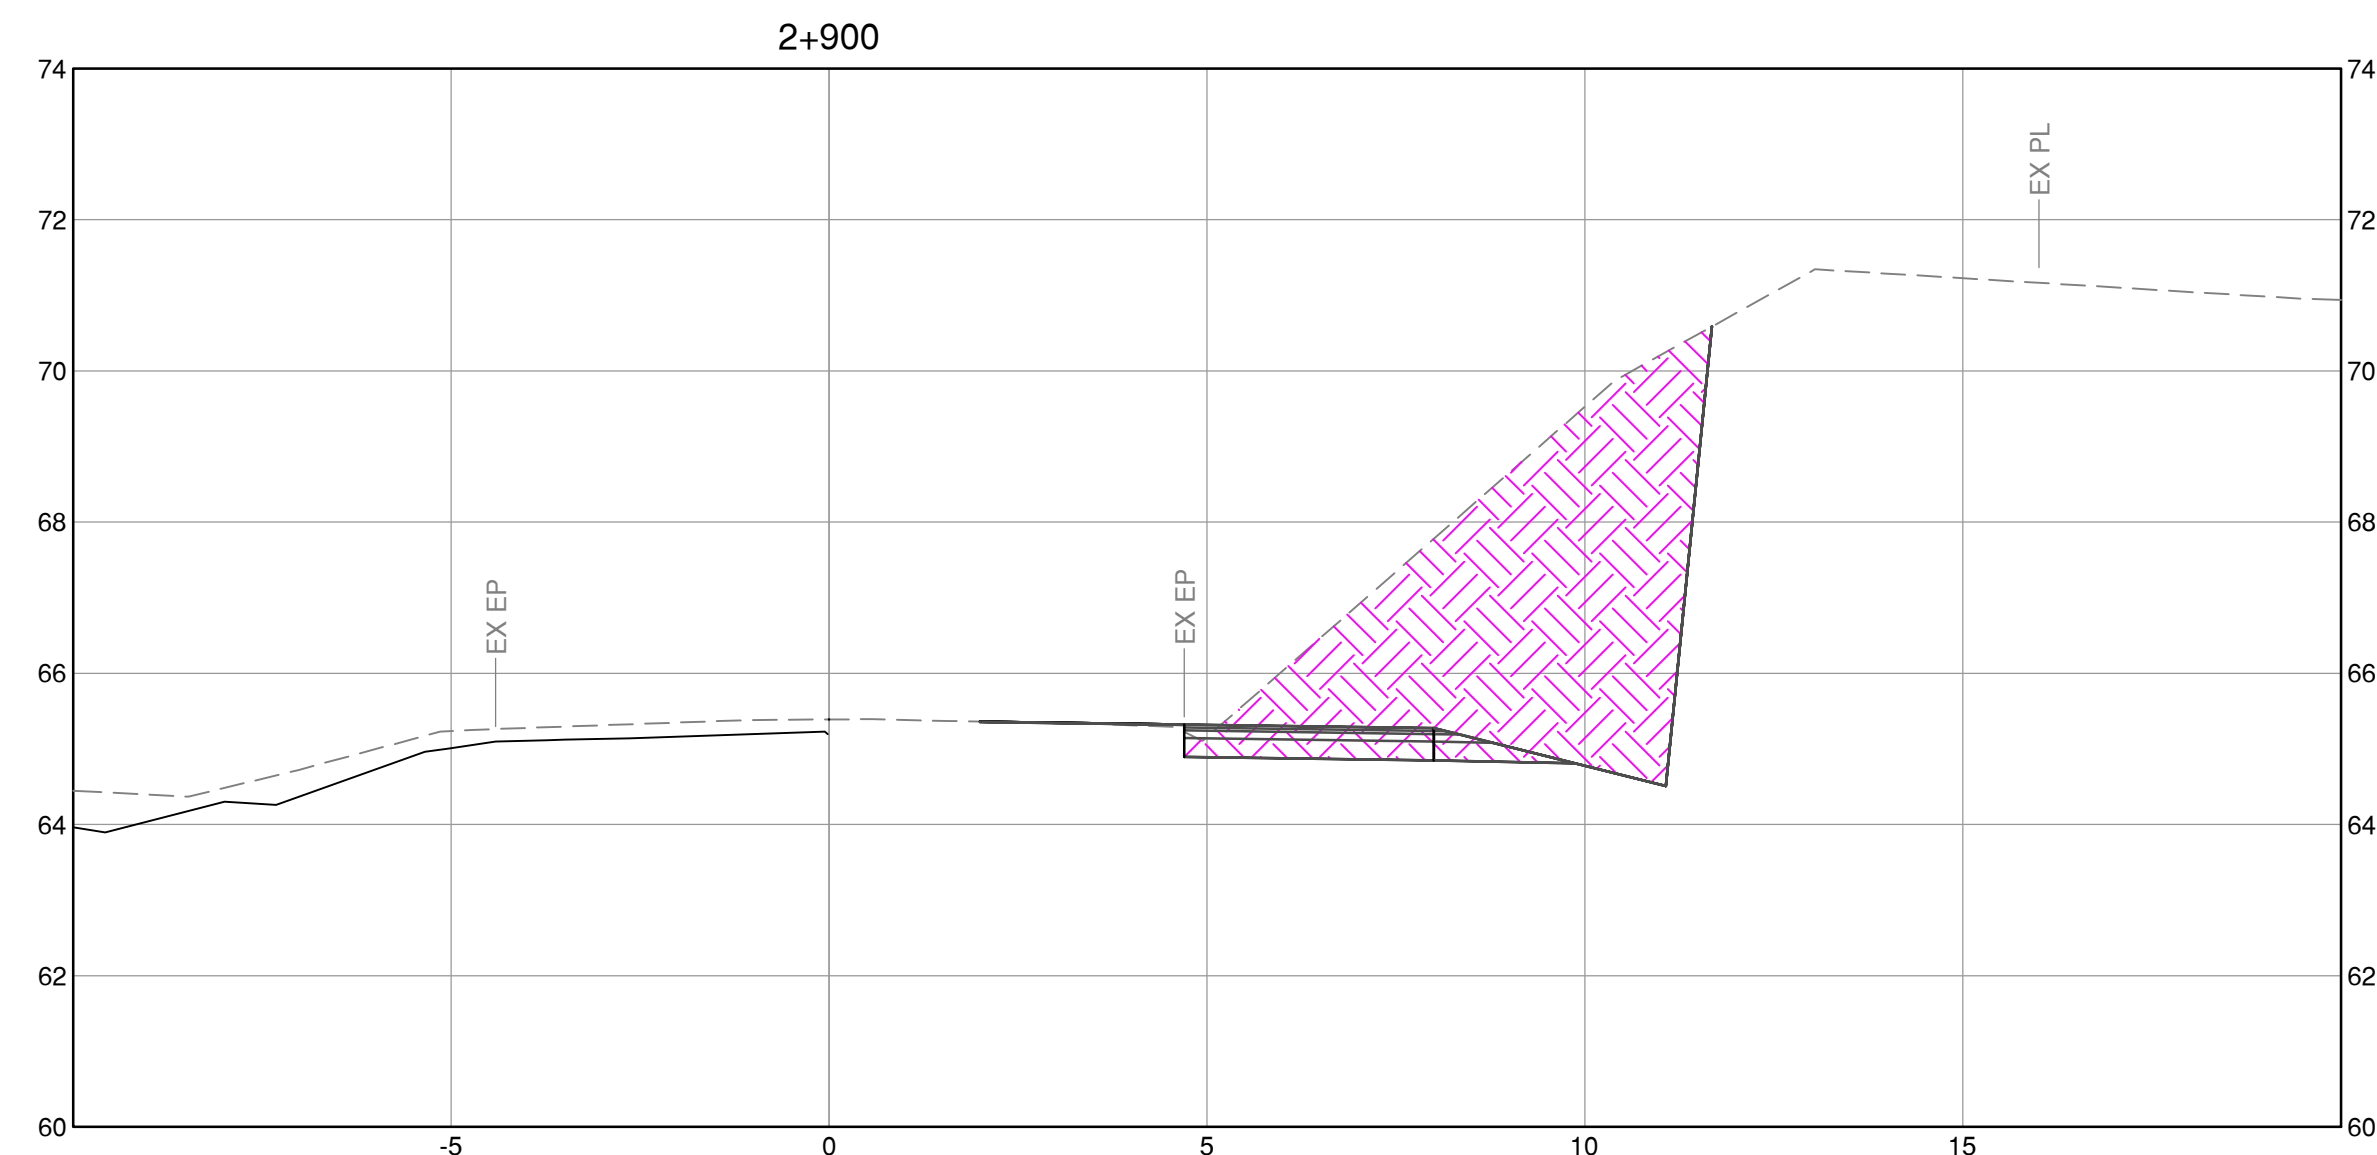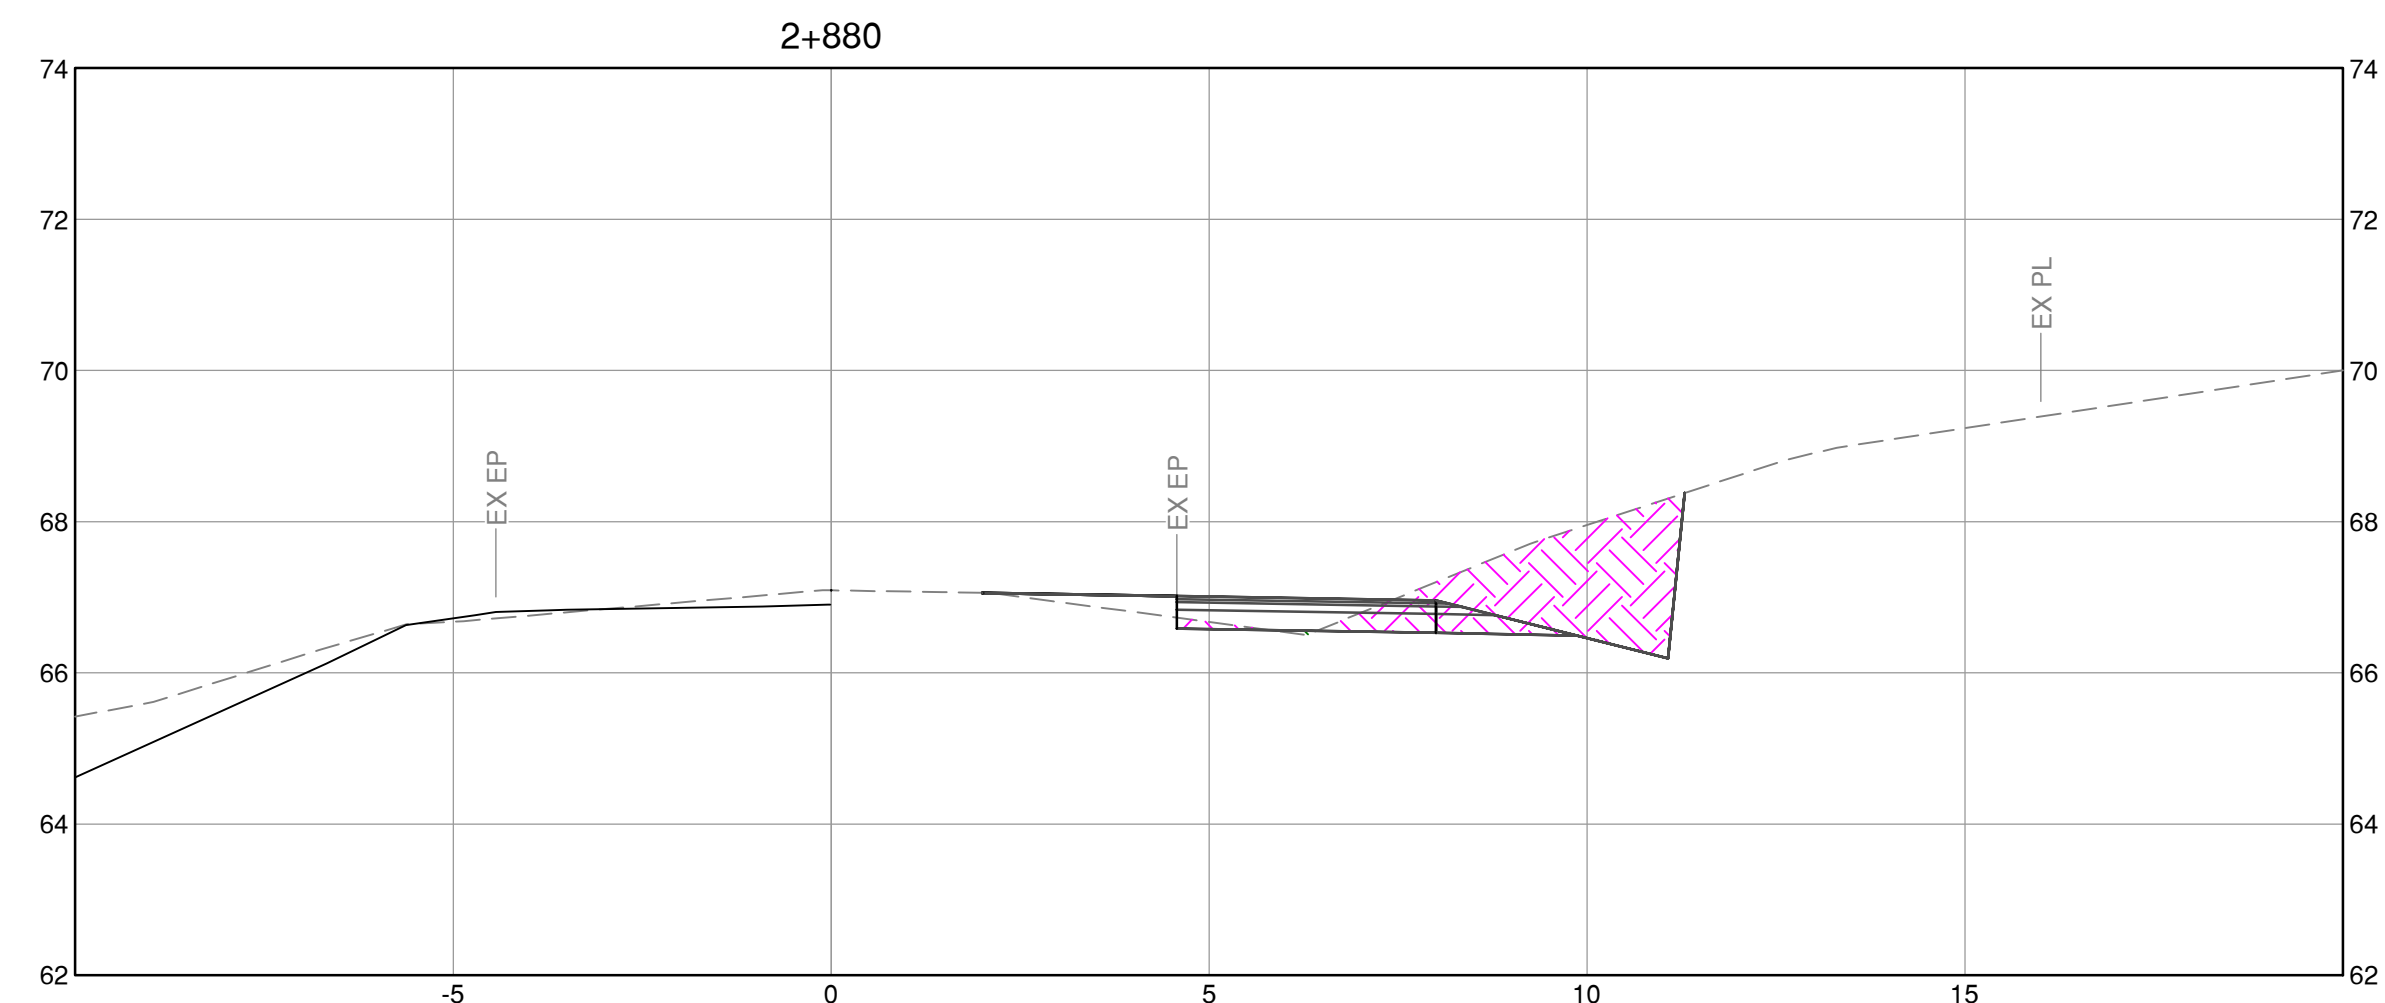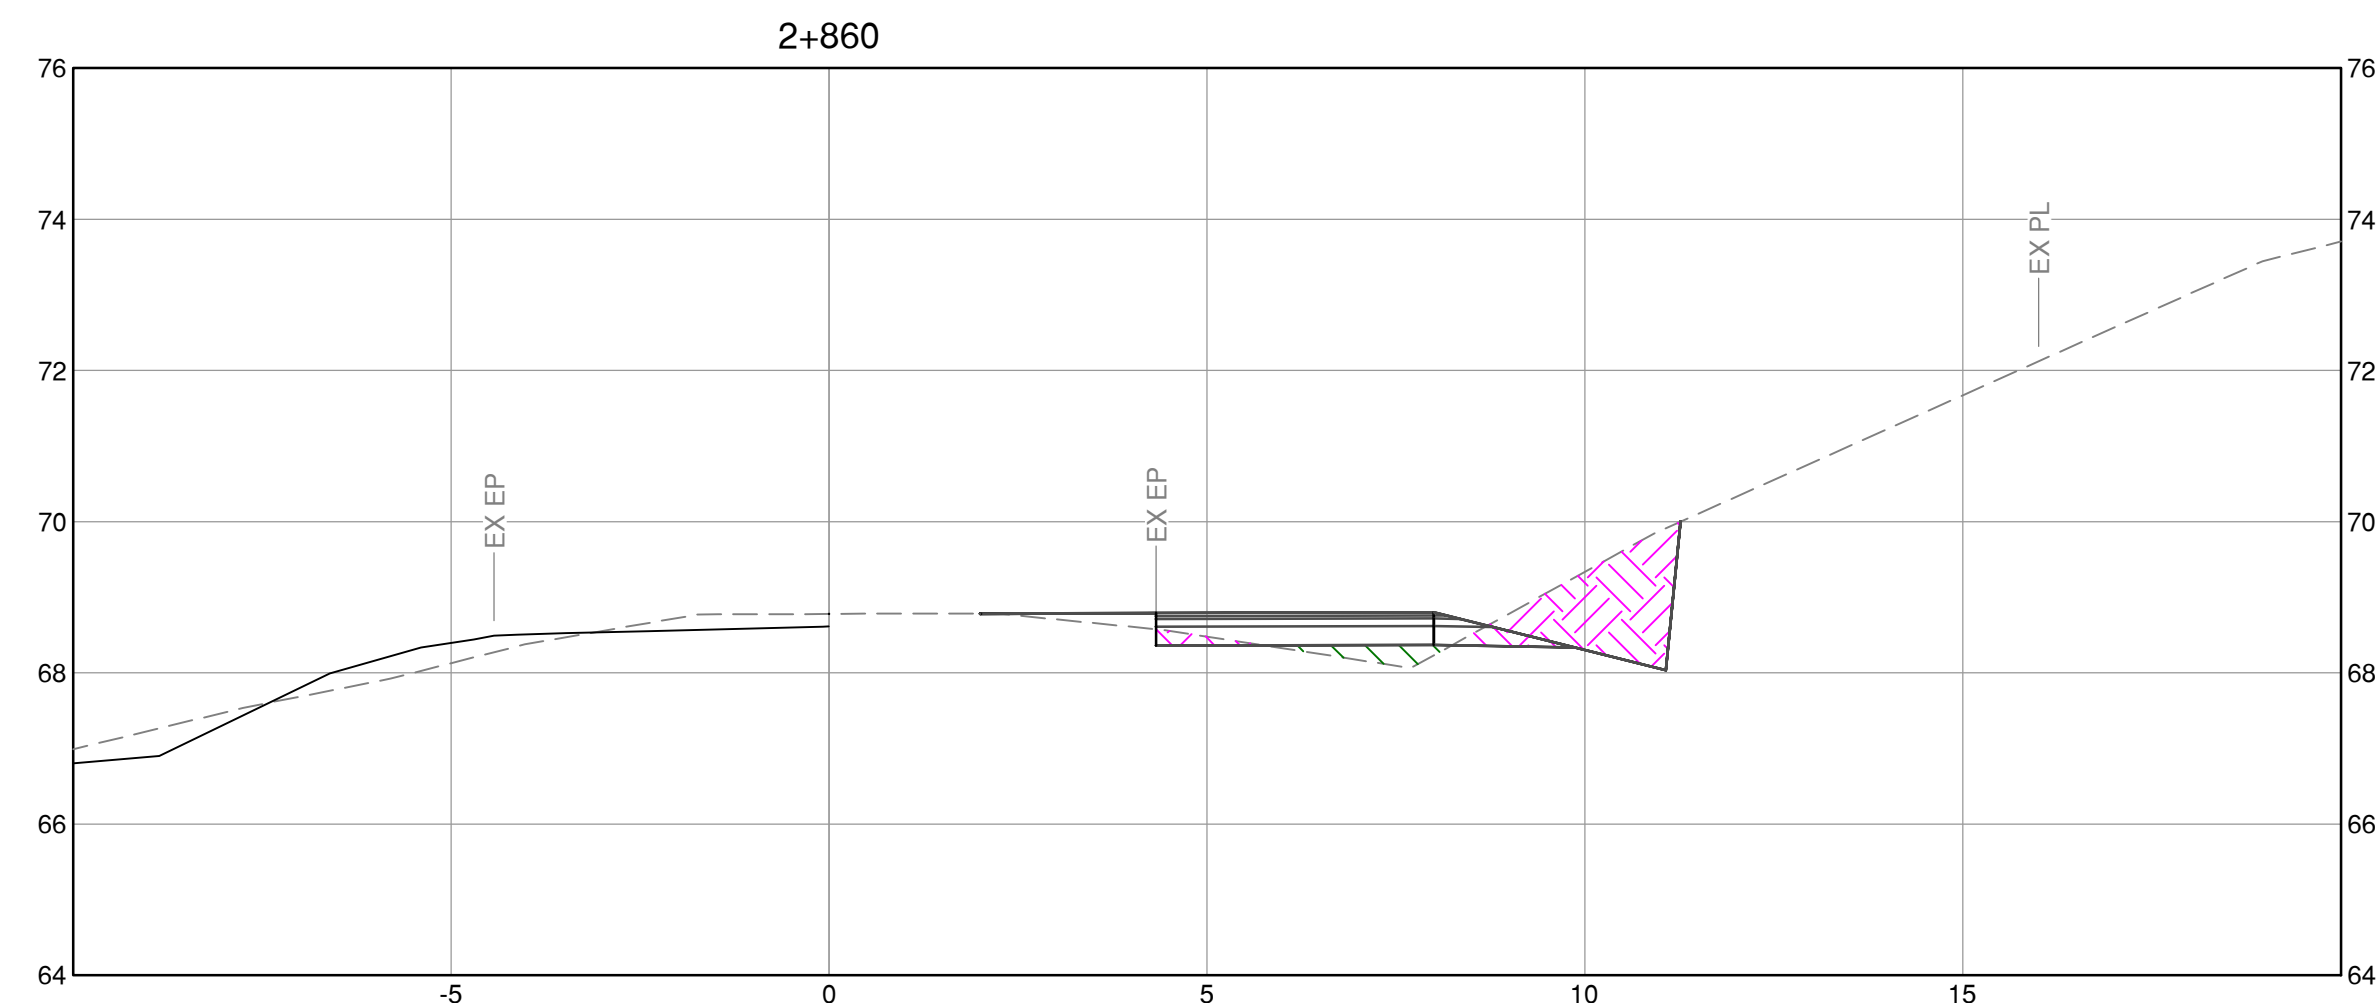

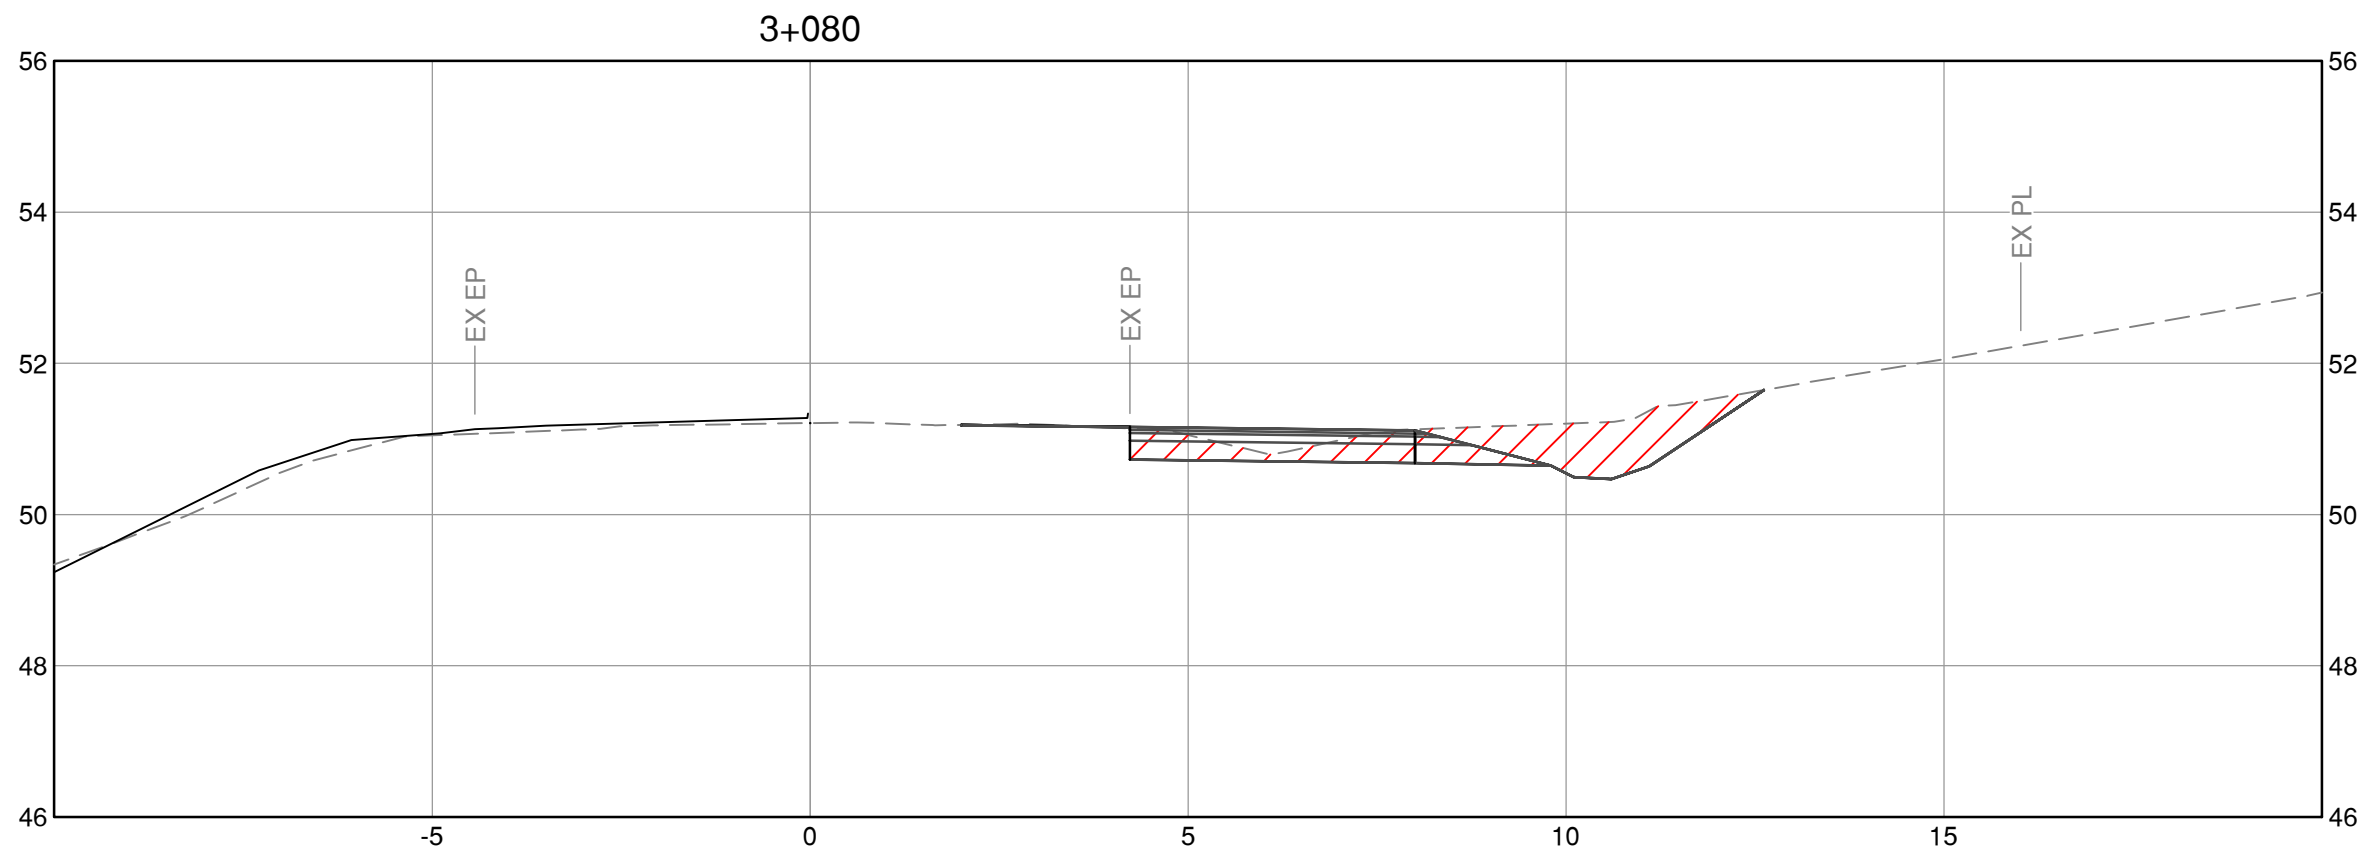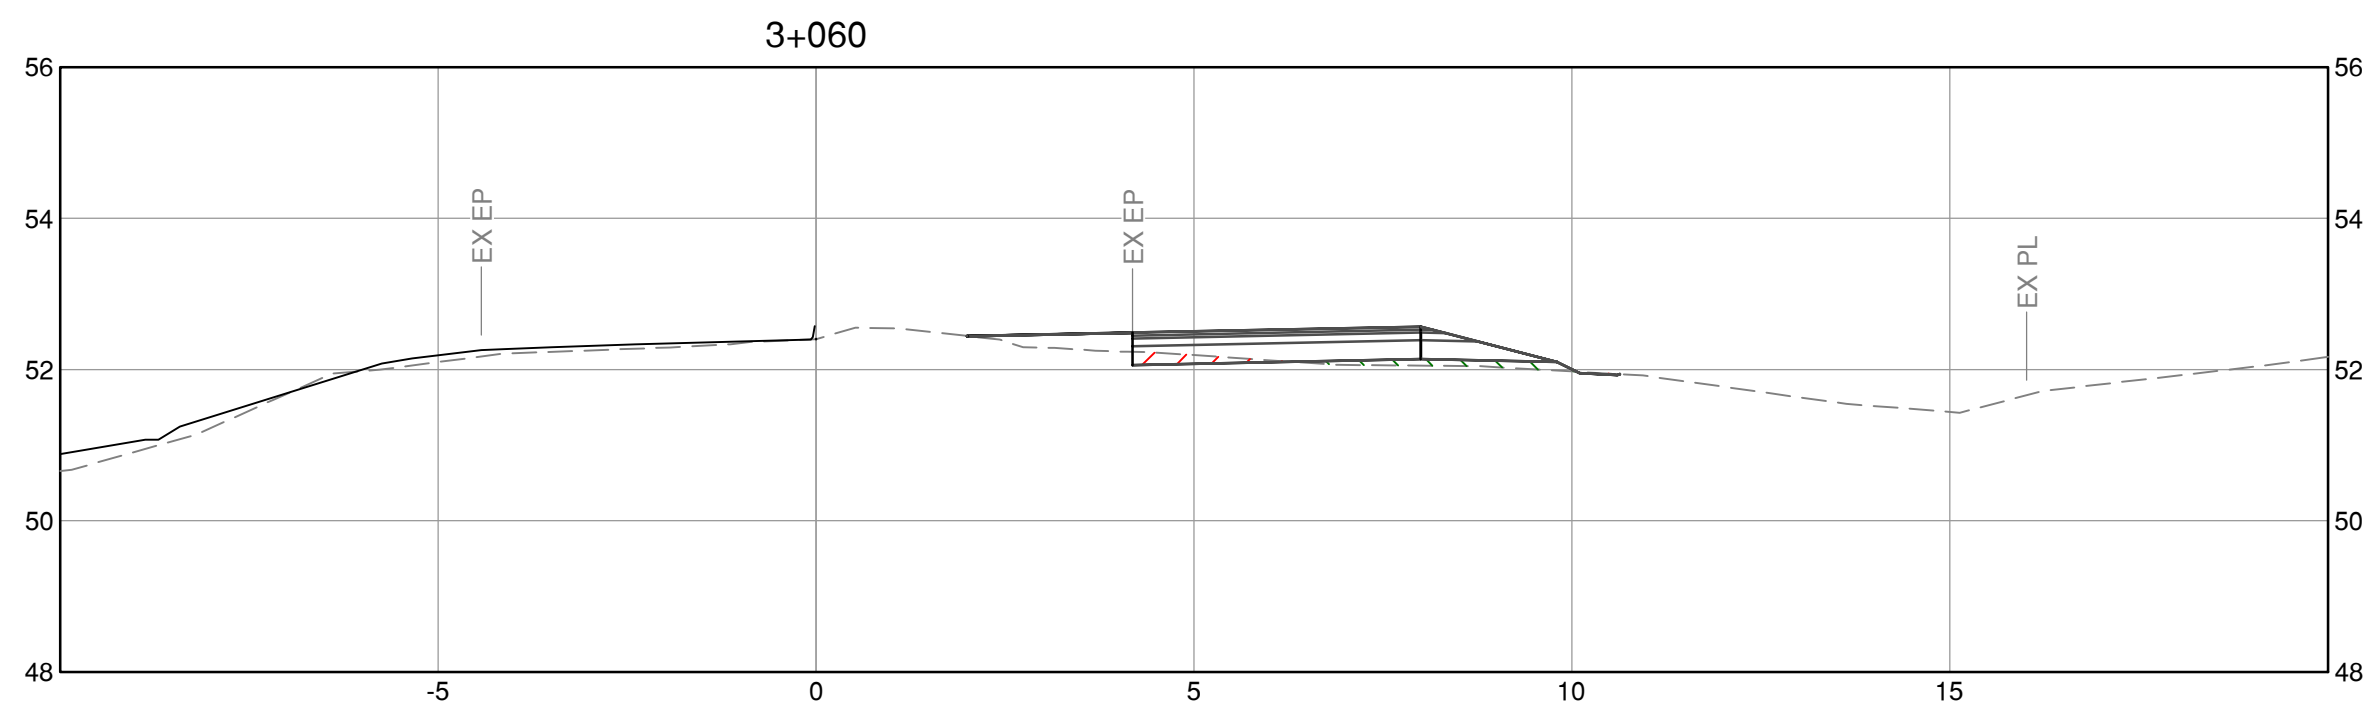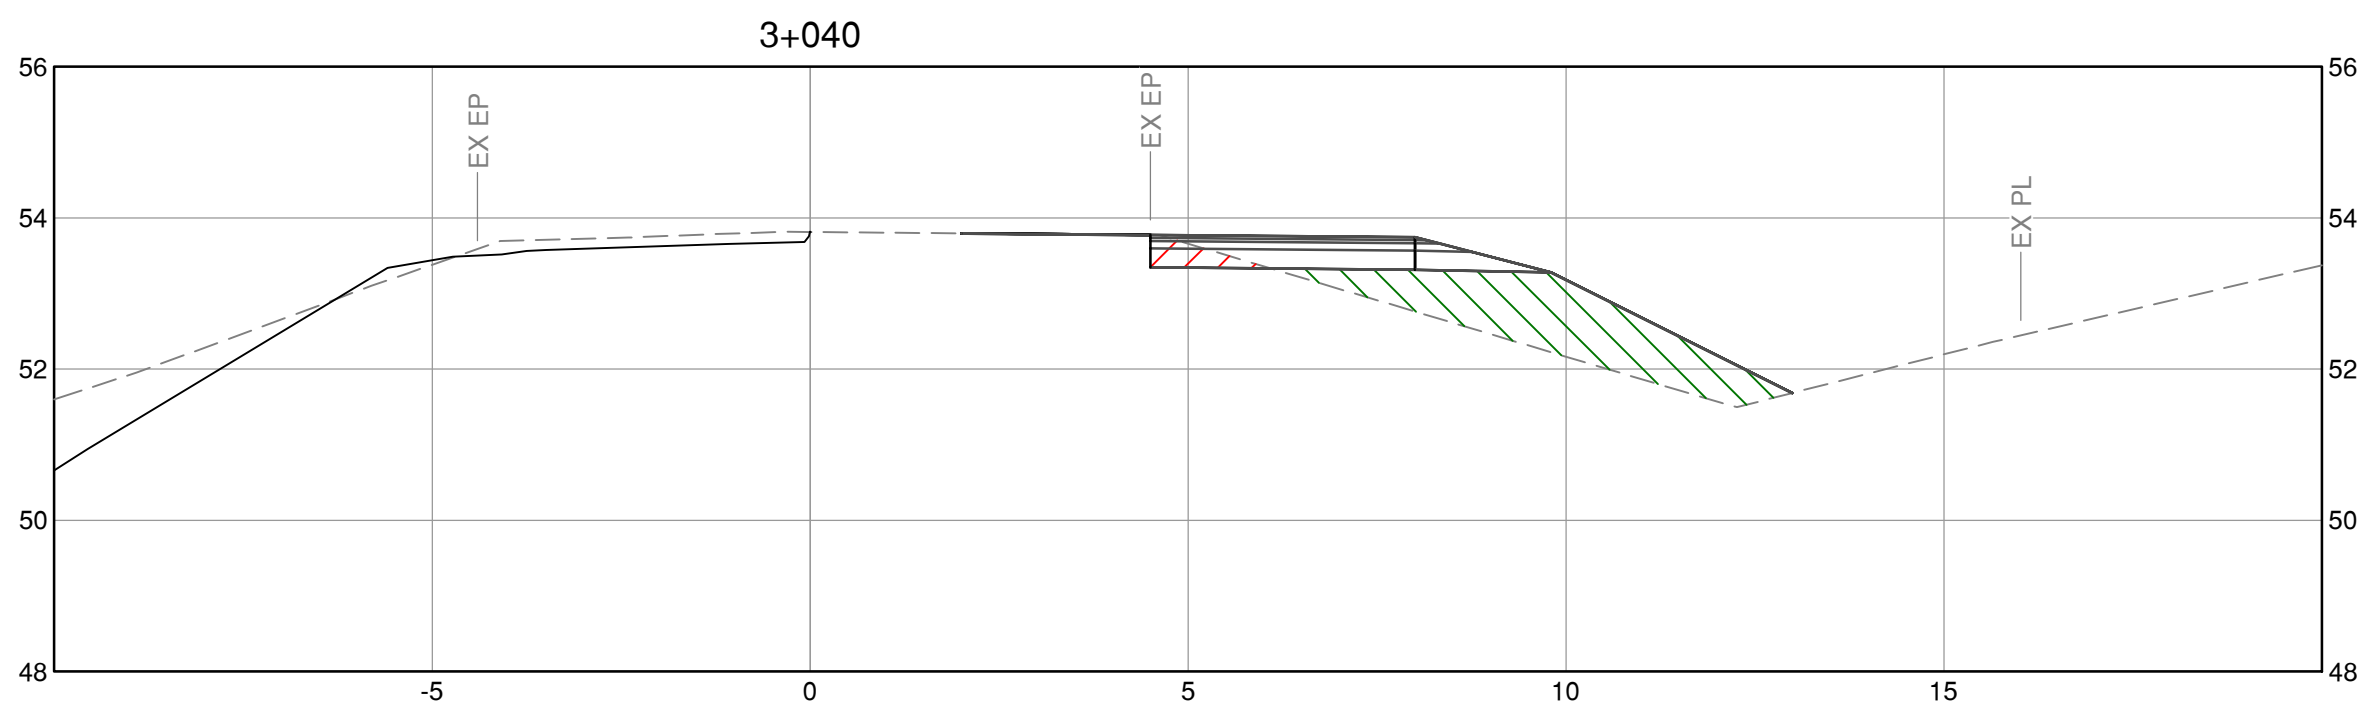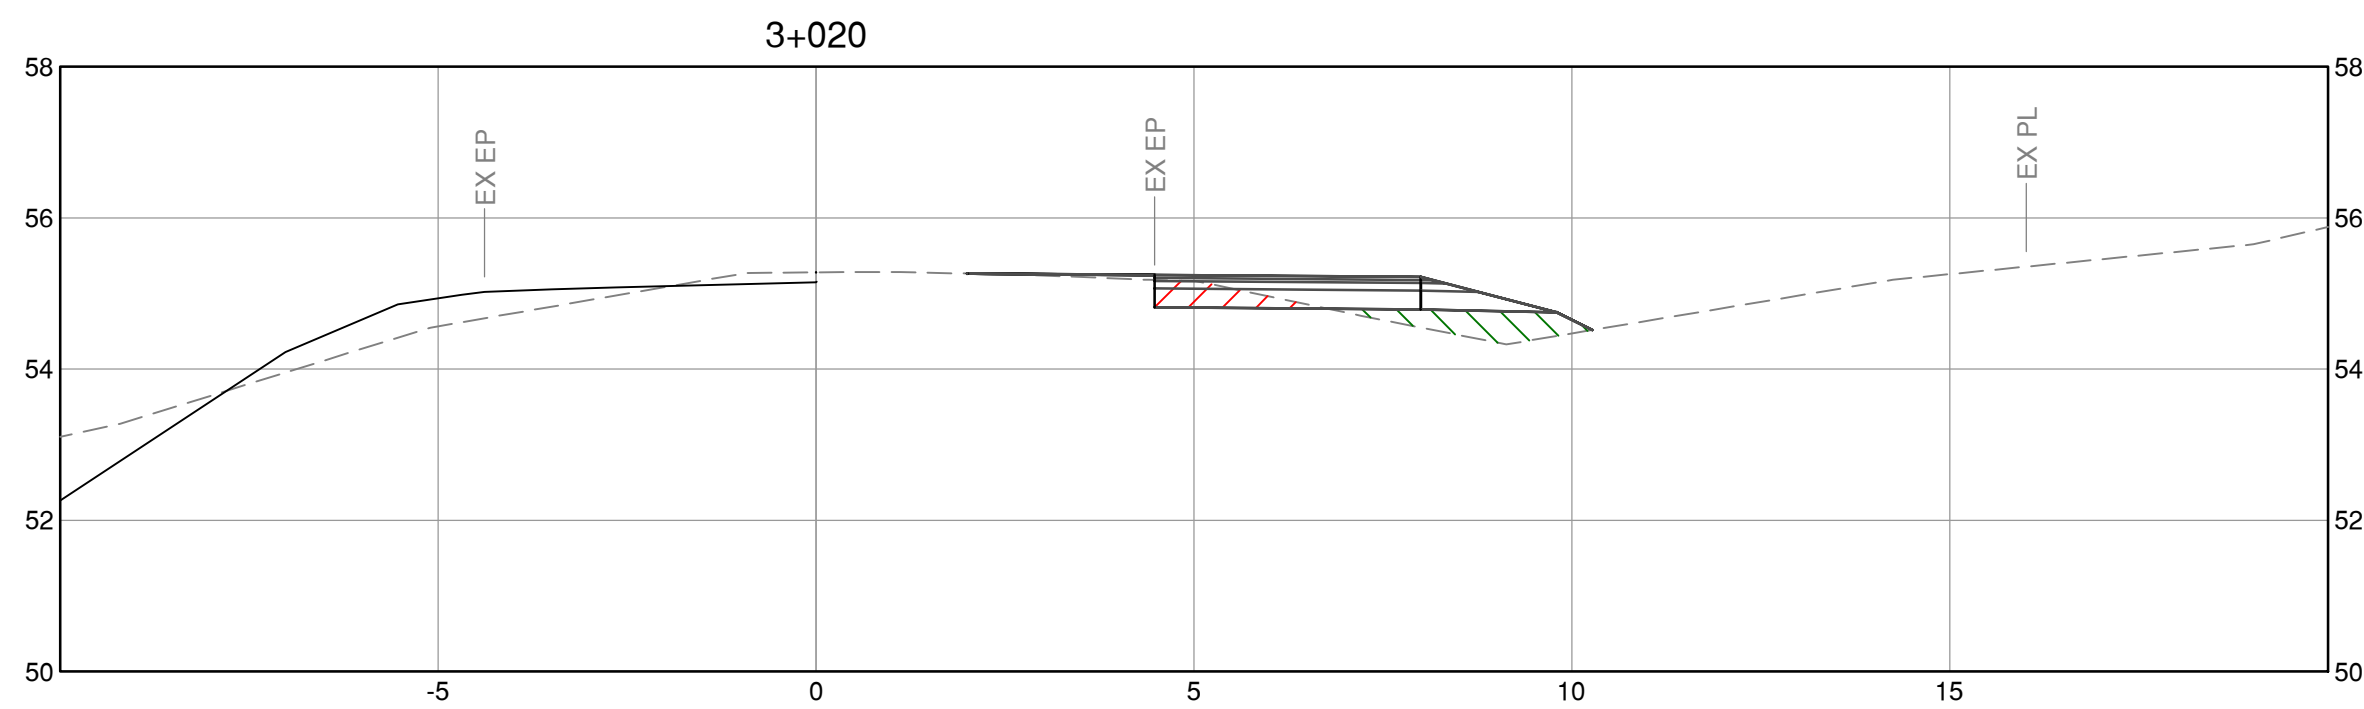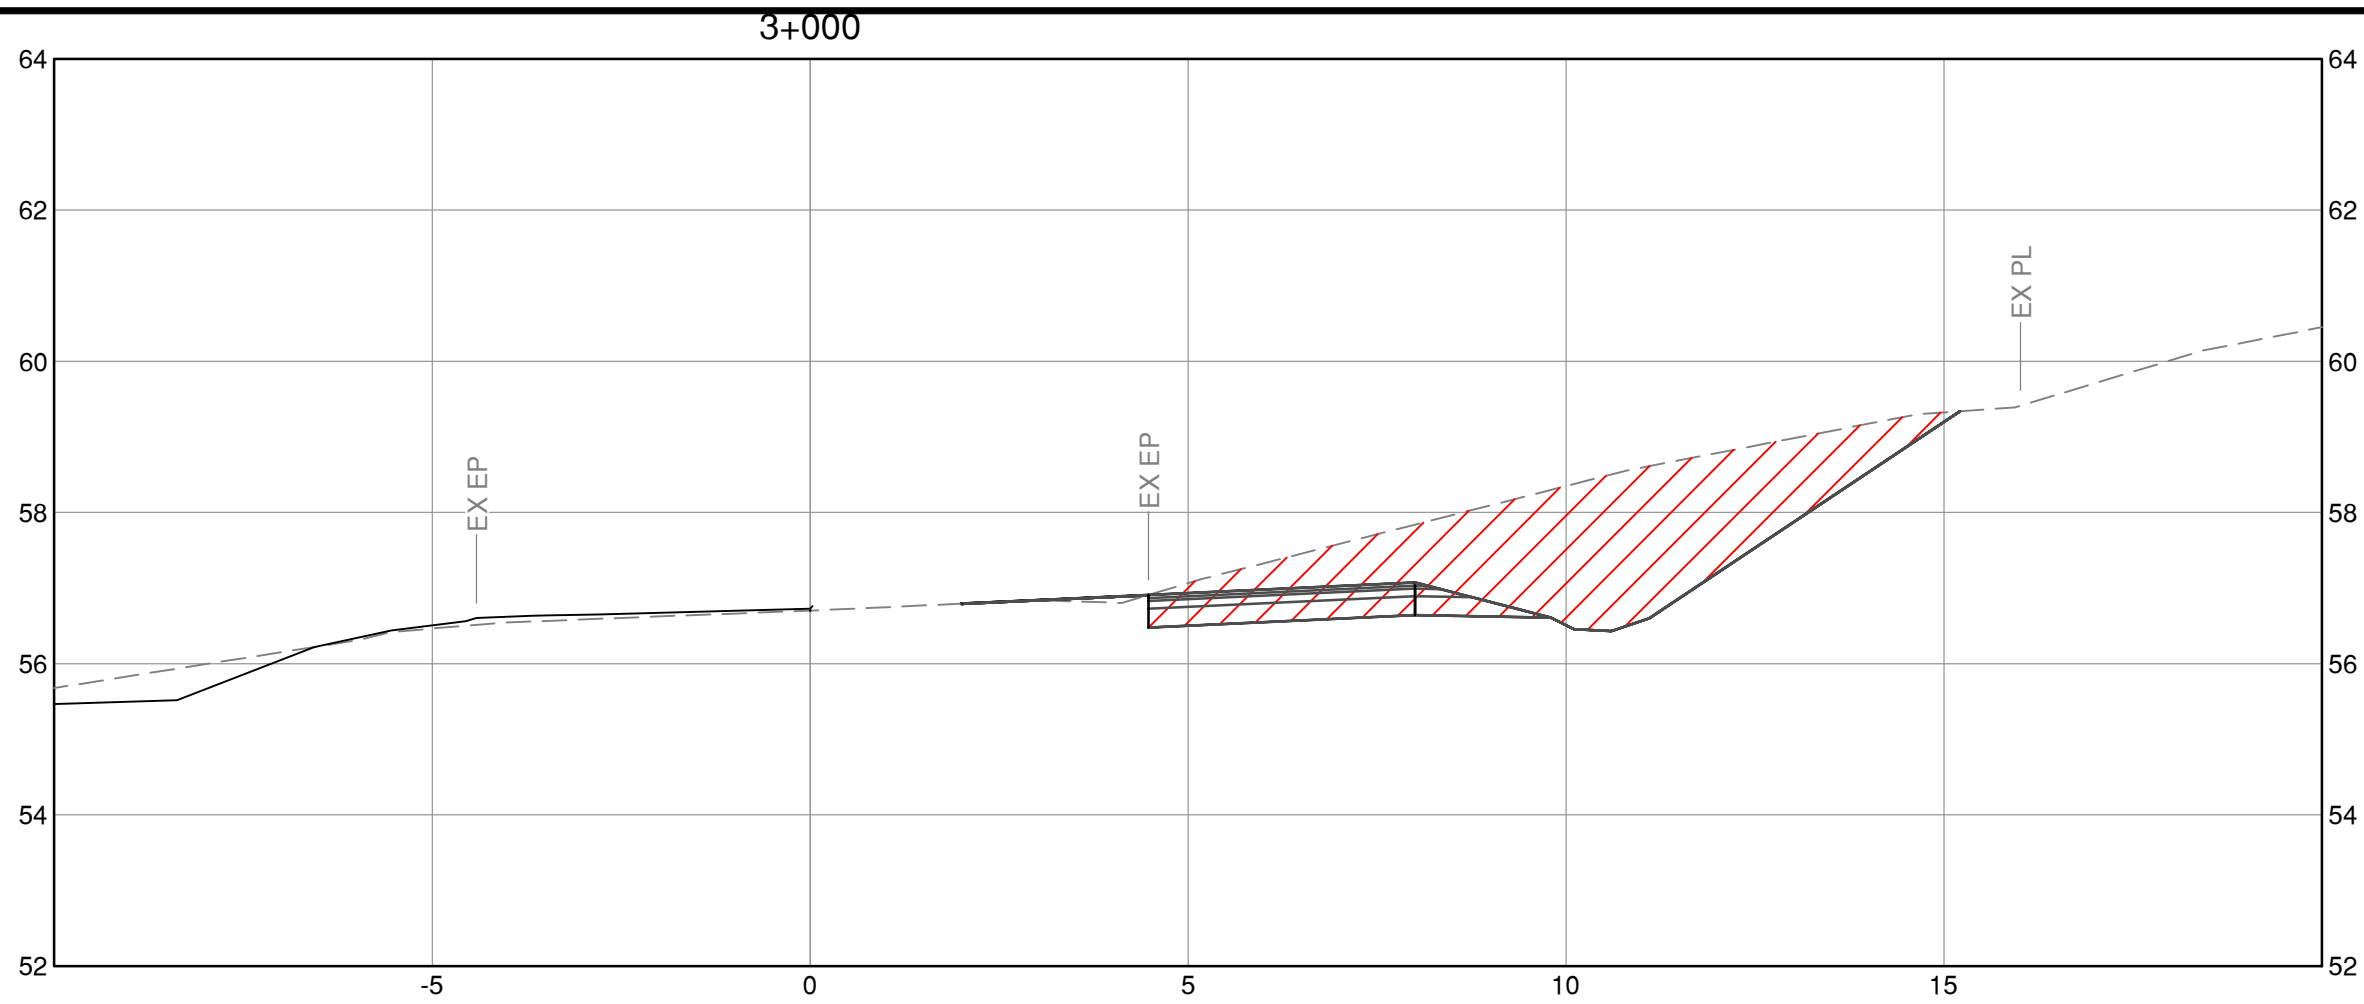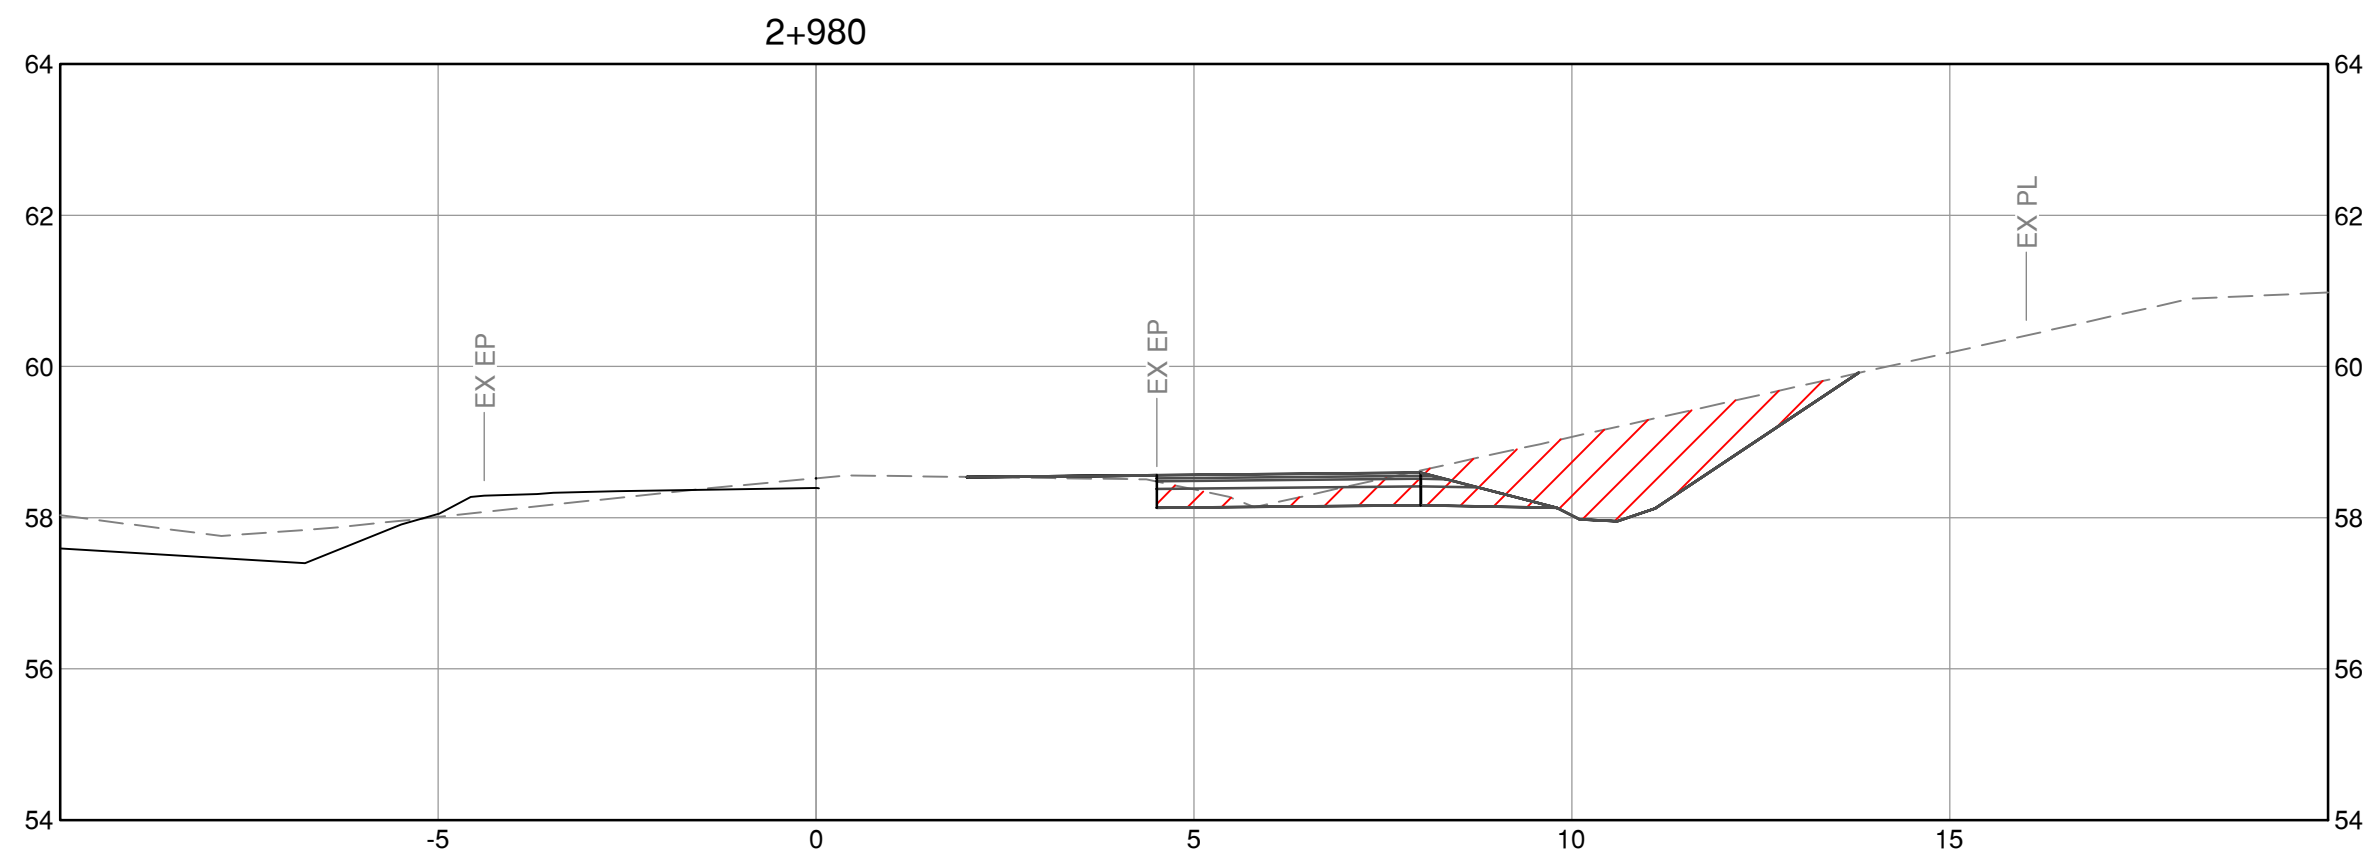

CAD FILE C:\program files\stake\common\temp\alp\stake_145402088\sections.dwg
DATE 2019.10.29
DRAWN BY JEE



Stantec Consulting Ltd.
400-655 Tyee Road
Victoria BC
V9A 6X5
Tel. 250.388.9161, Fax. 250.382.0514,
www.stantec.com






SEAL

BY	DATE	No.	REVISION			ENG.	No.	DATE	ISSUE



Making a difference...together

Capital Regional District			WILLIS POINT ROAD WIDENING			
DESIGNED	H.L.	SURVEYED	CROSS SECTIONS			
DRAWN	H.L.	DATE				
SCALE HORIZONTAL	1:100	CHECKED	-	CONTRACT NUMBER -		
SCALE VERTICAL	1:100	APPROVED	-			
			DRAWING NUMBER	C-317	ISSUE	SHT. No. OF

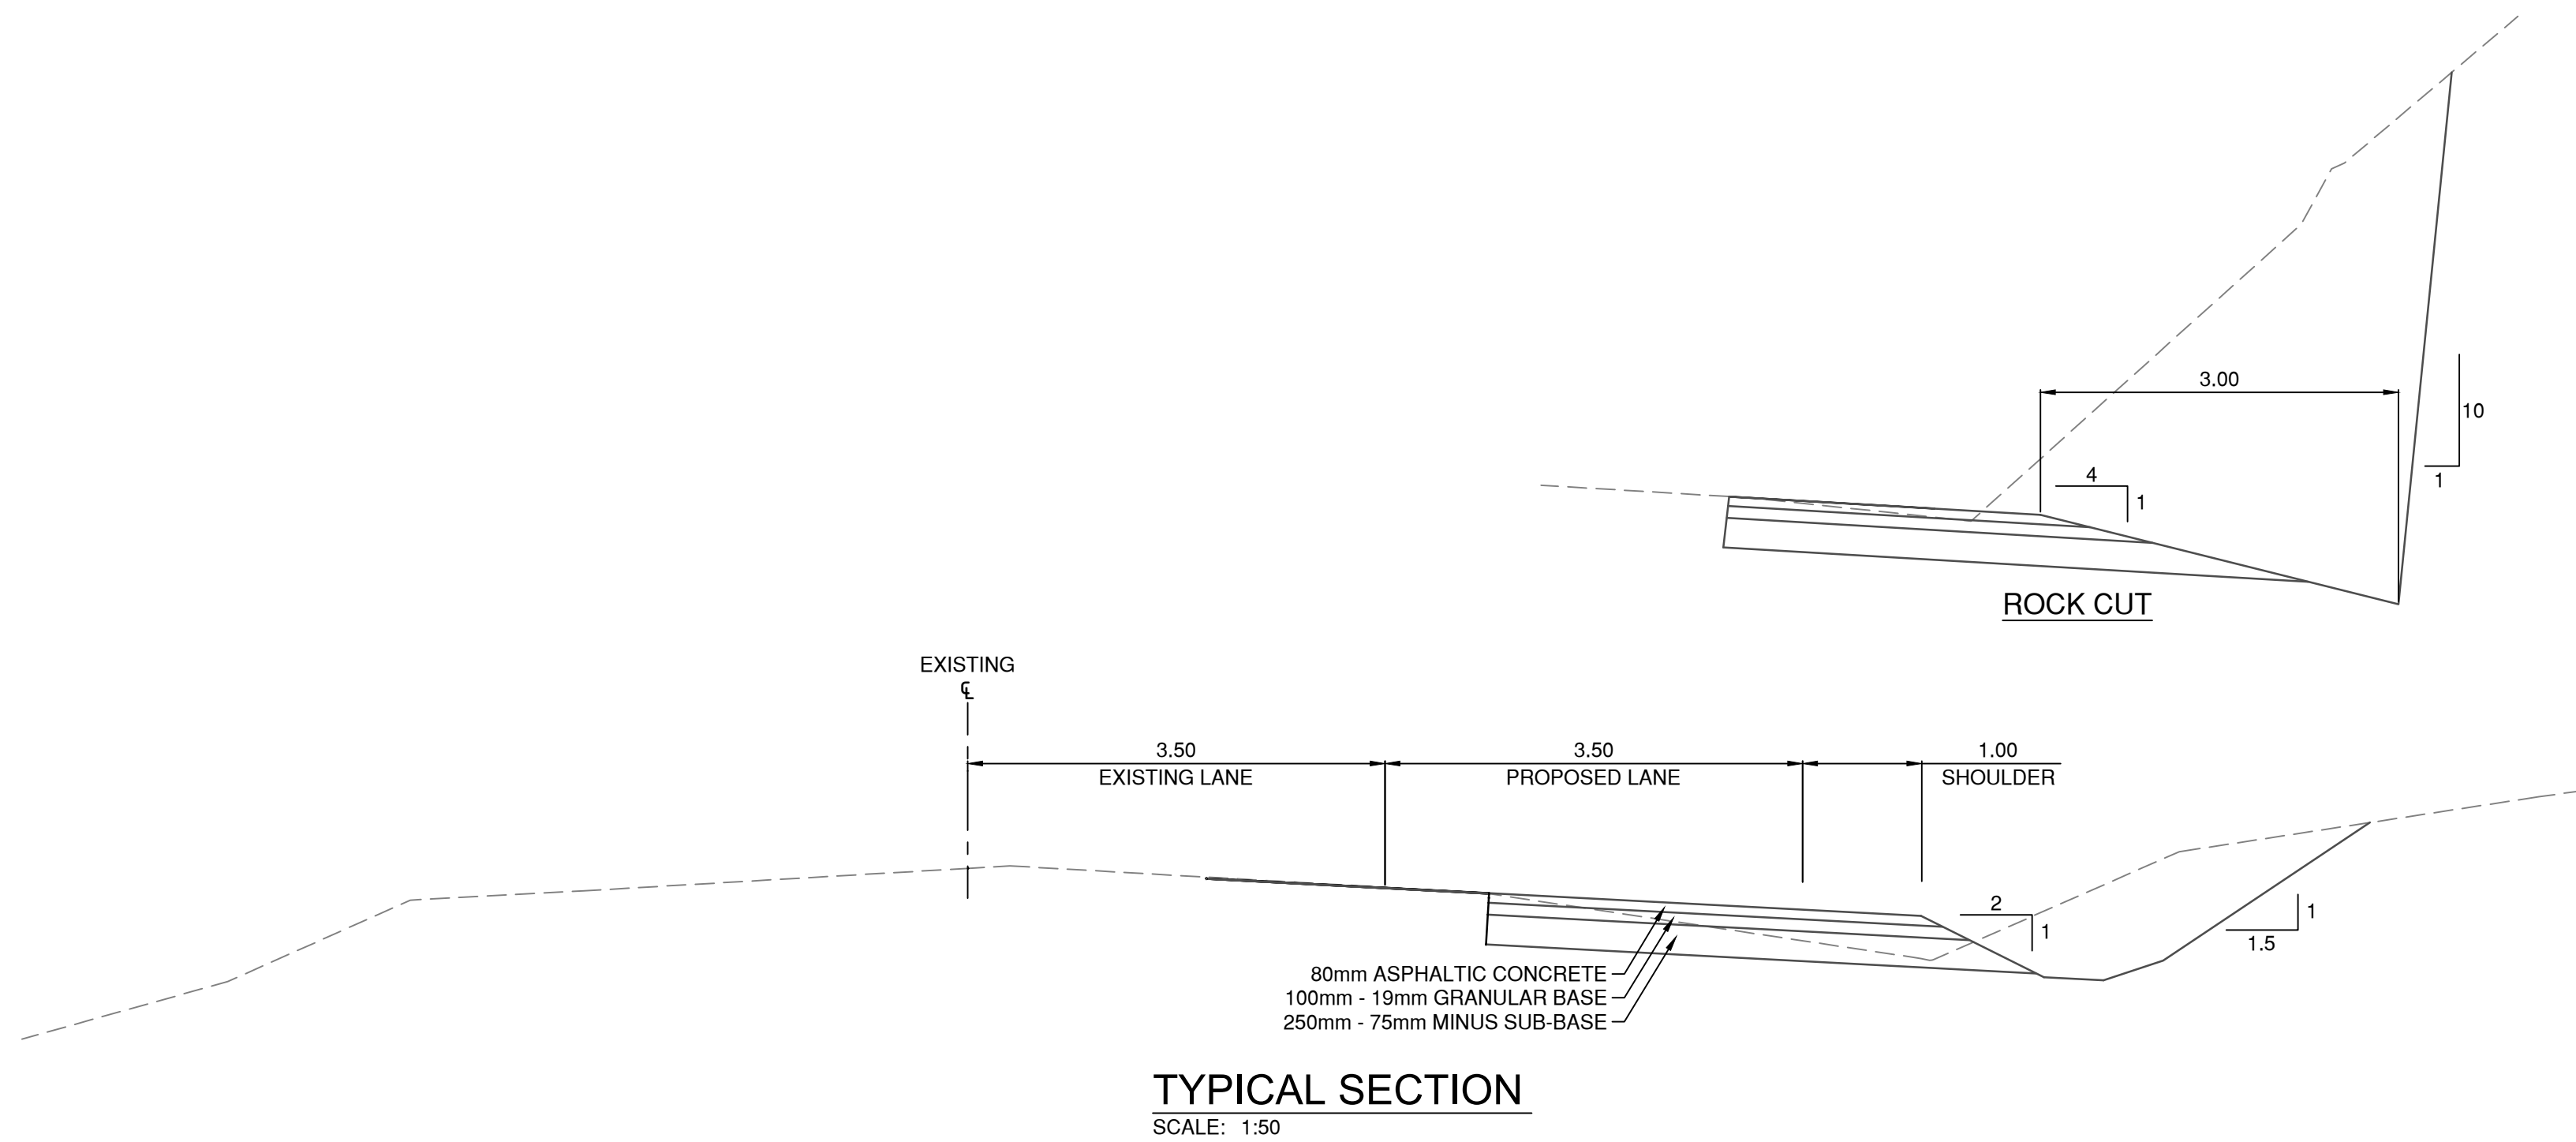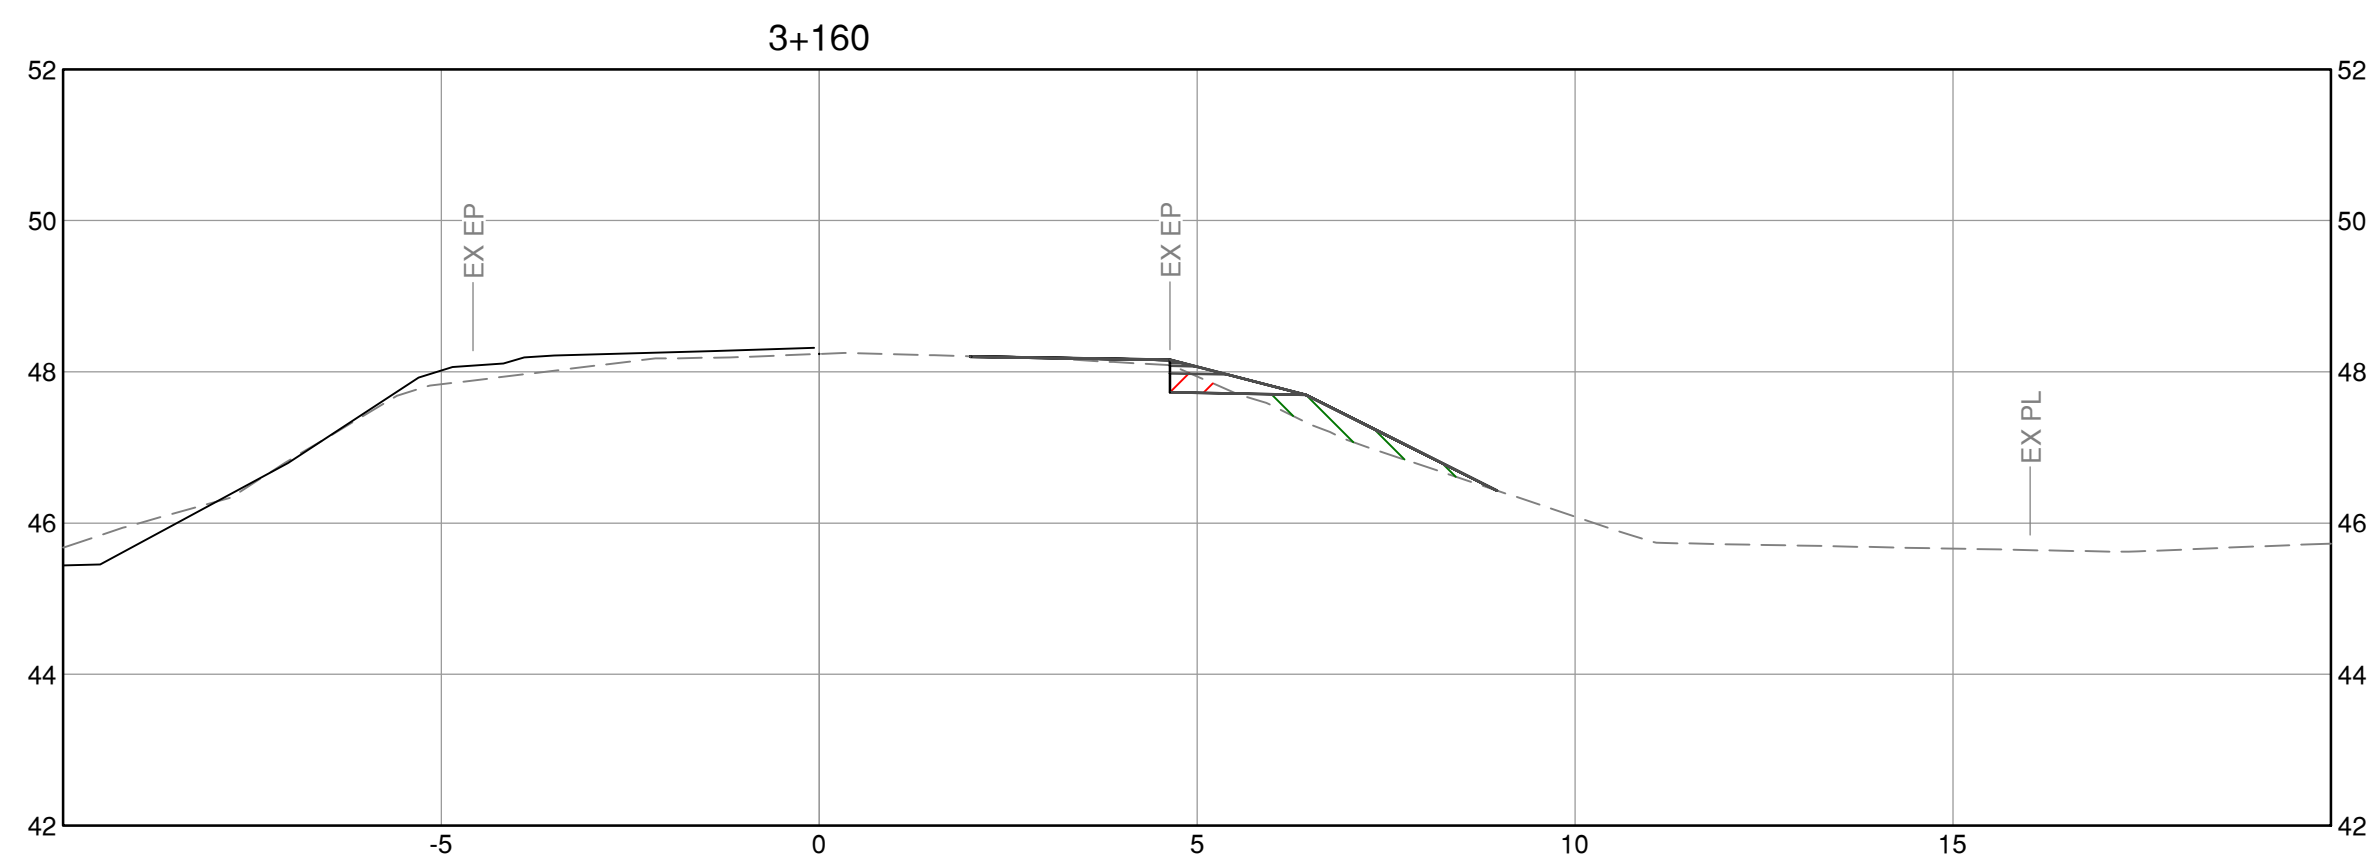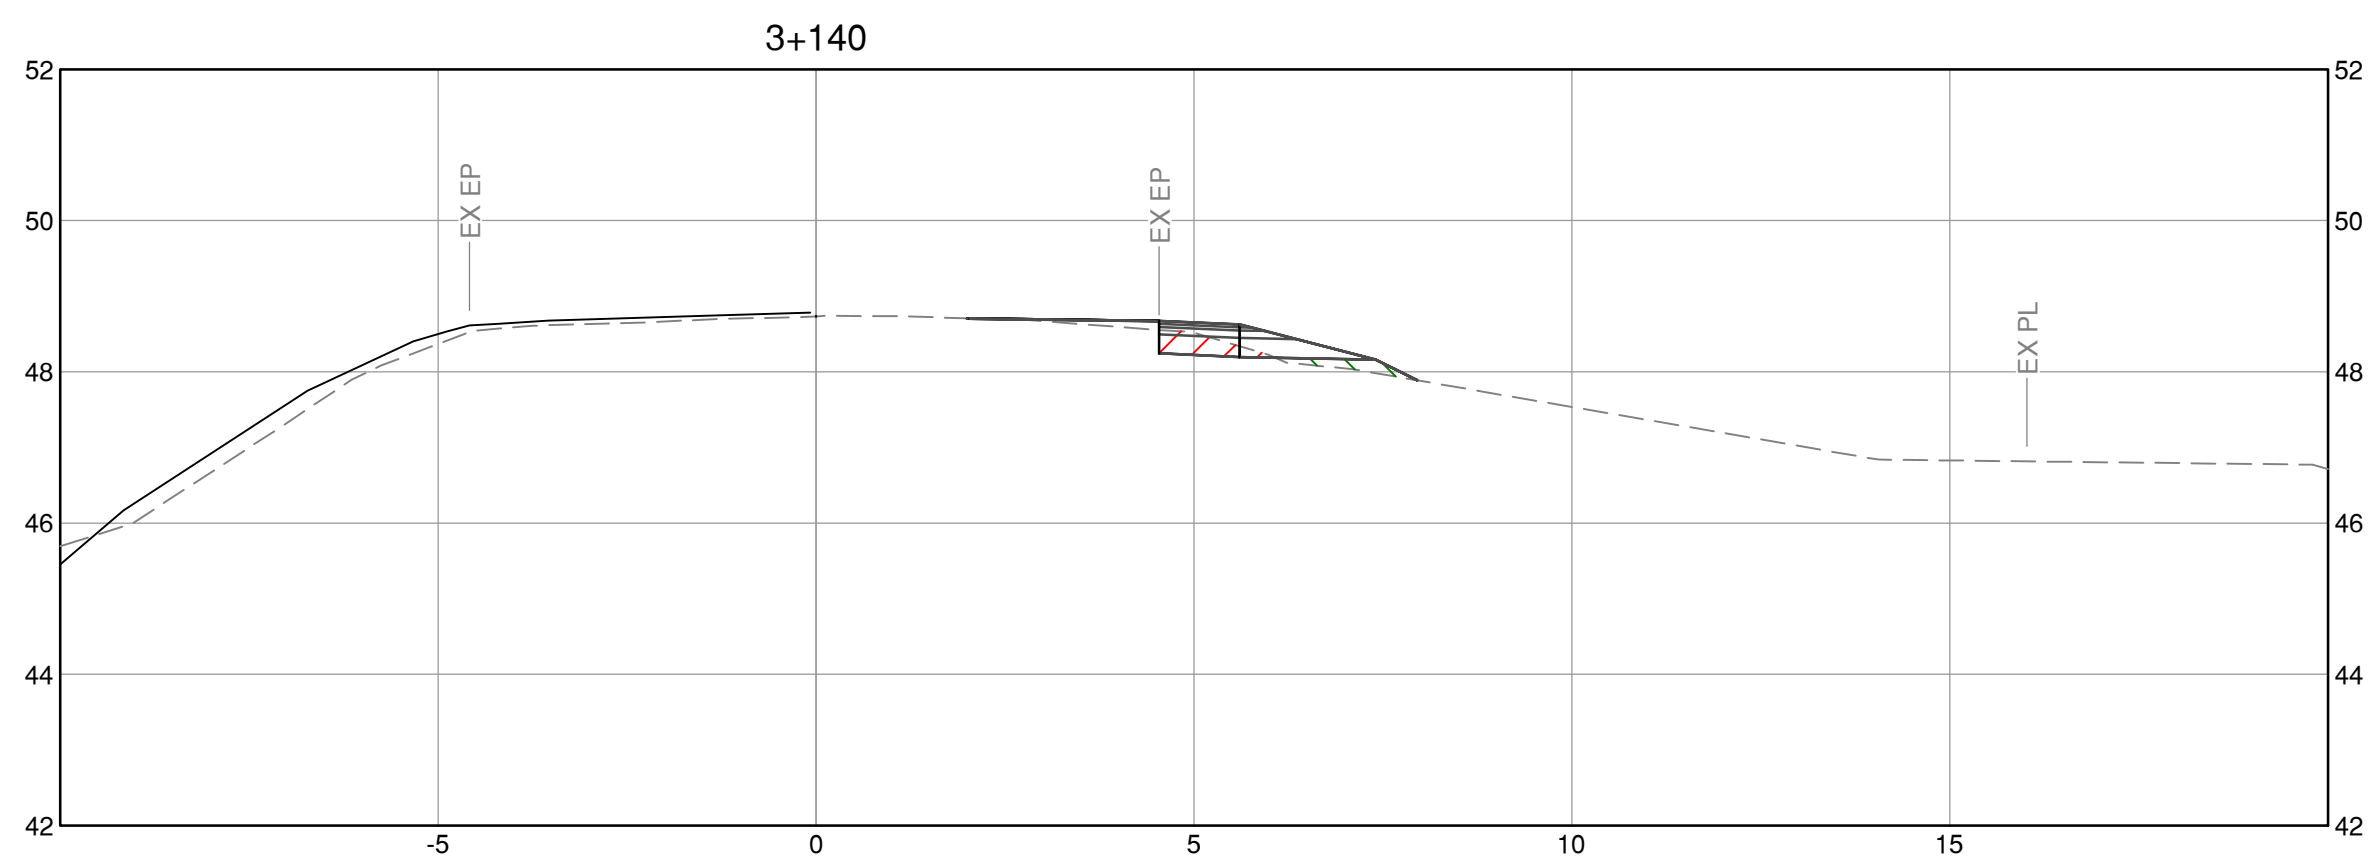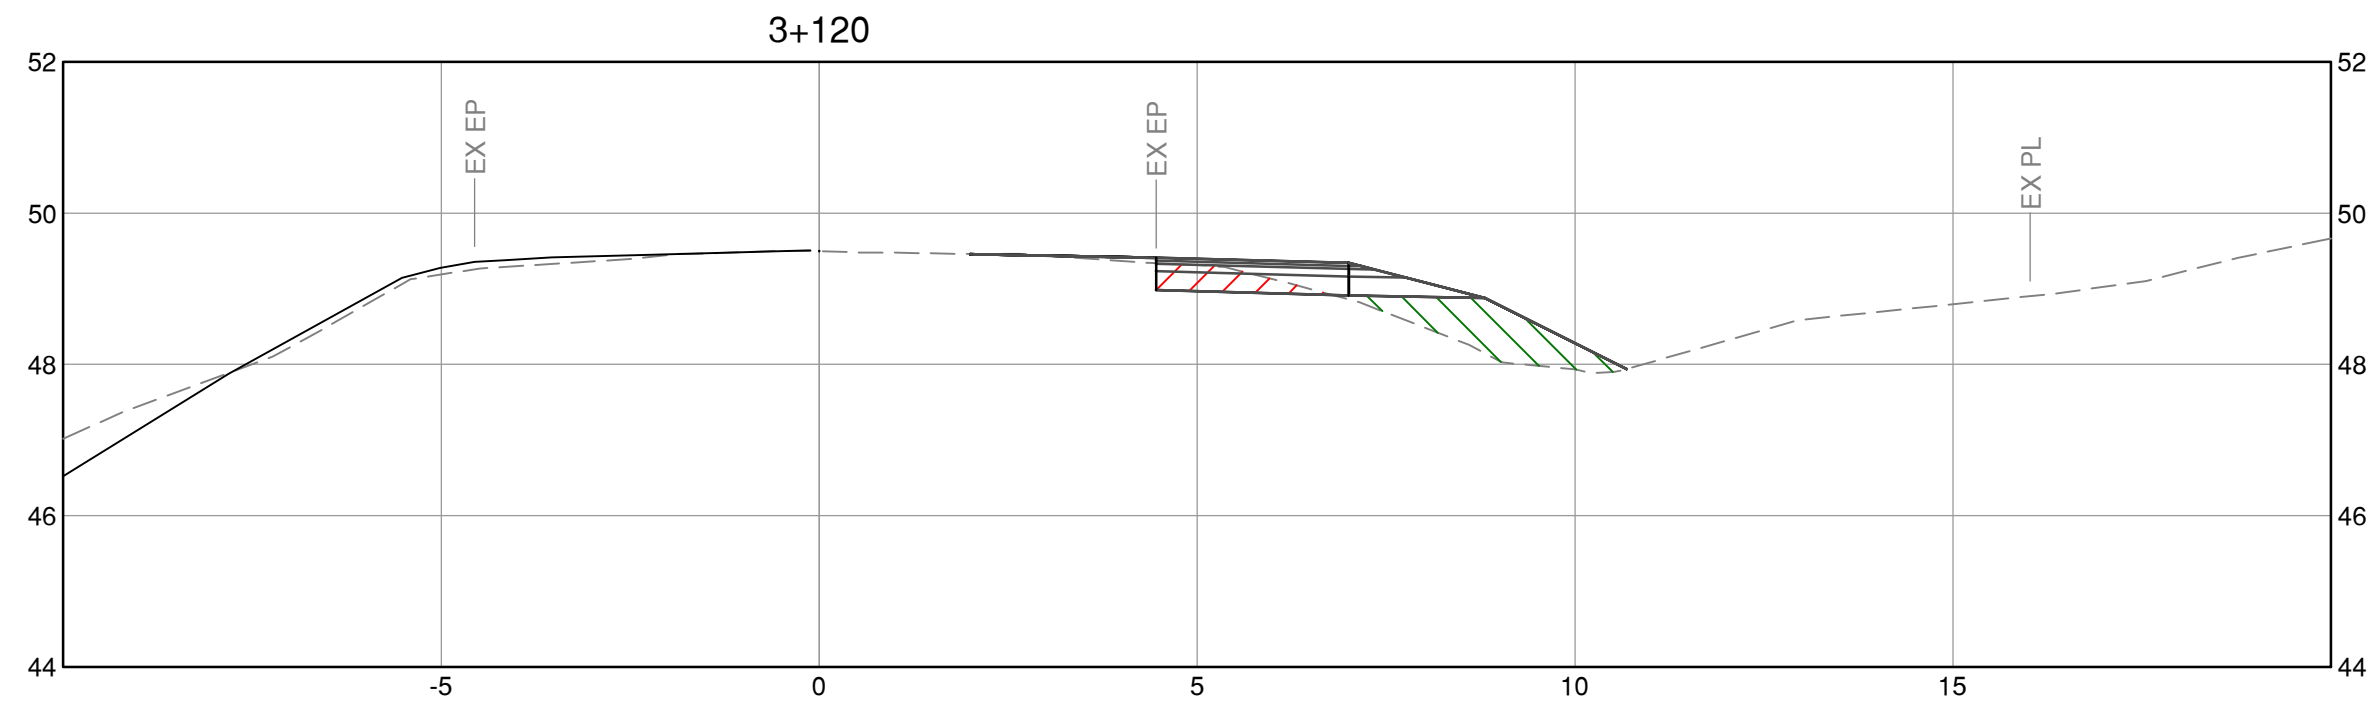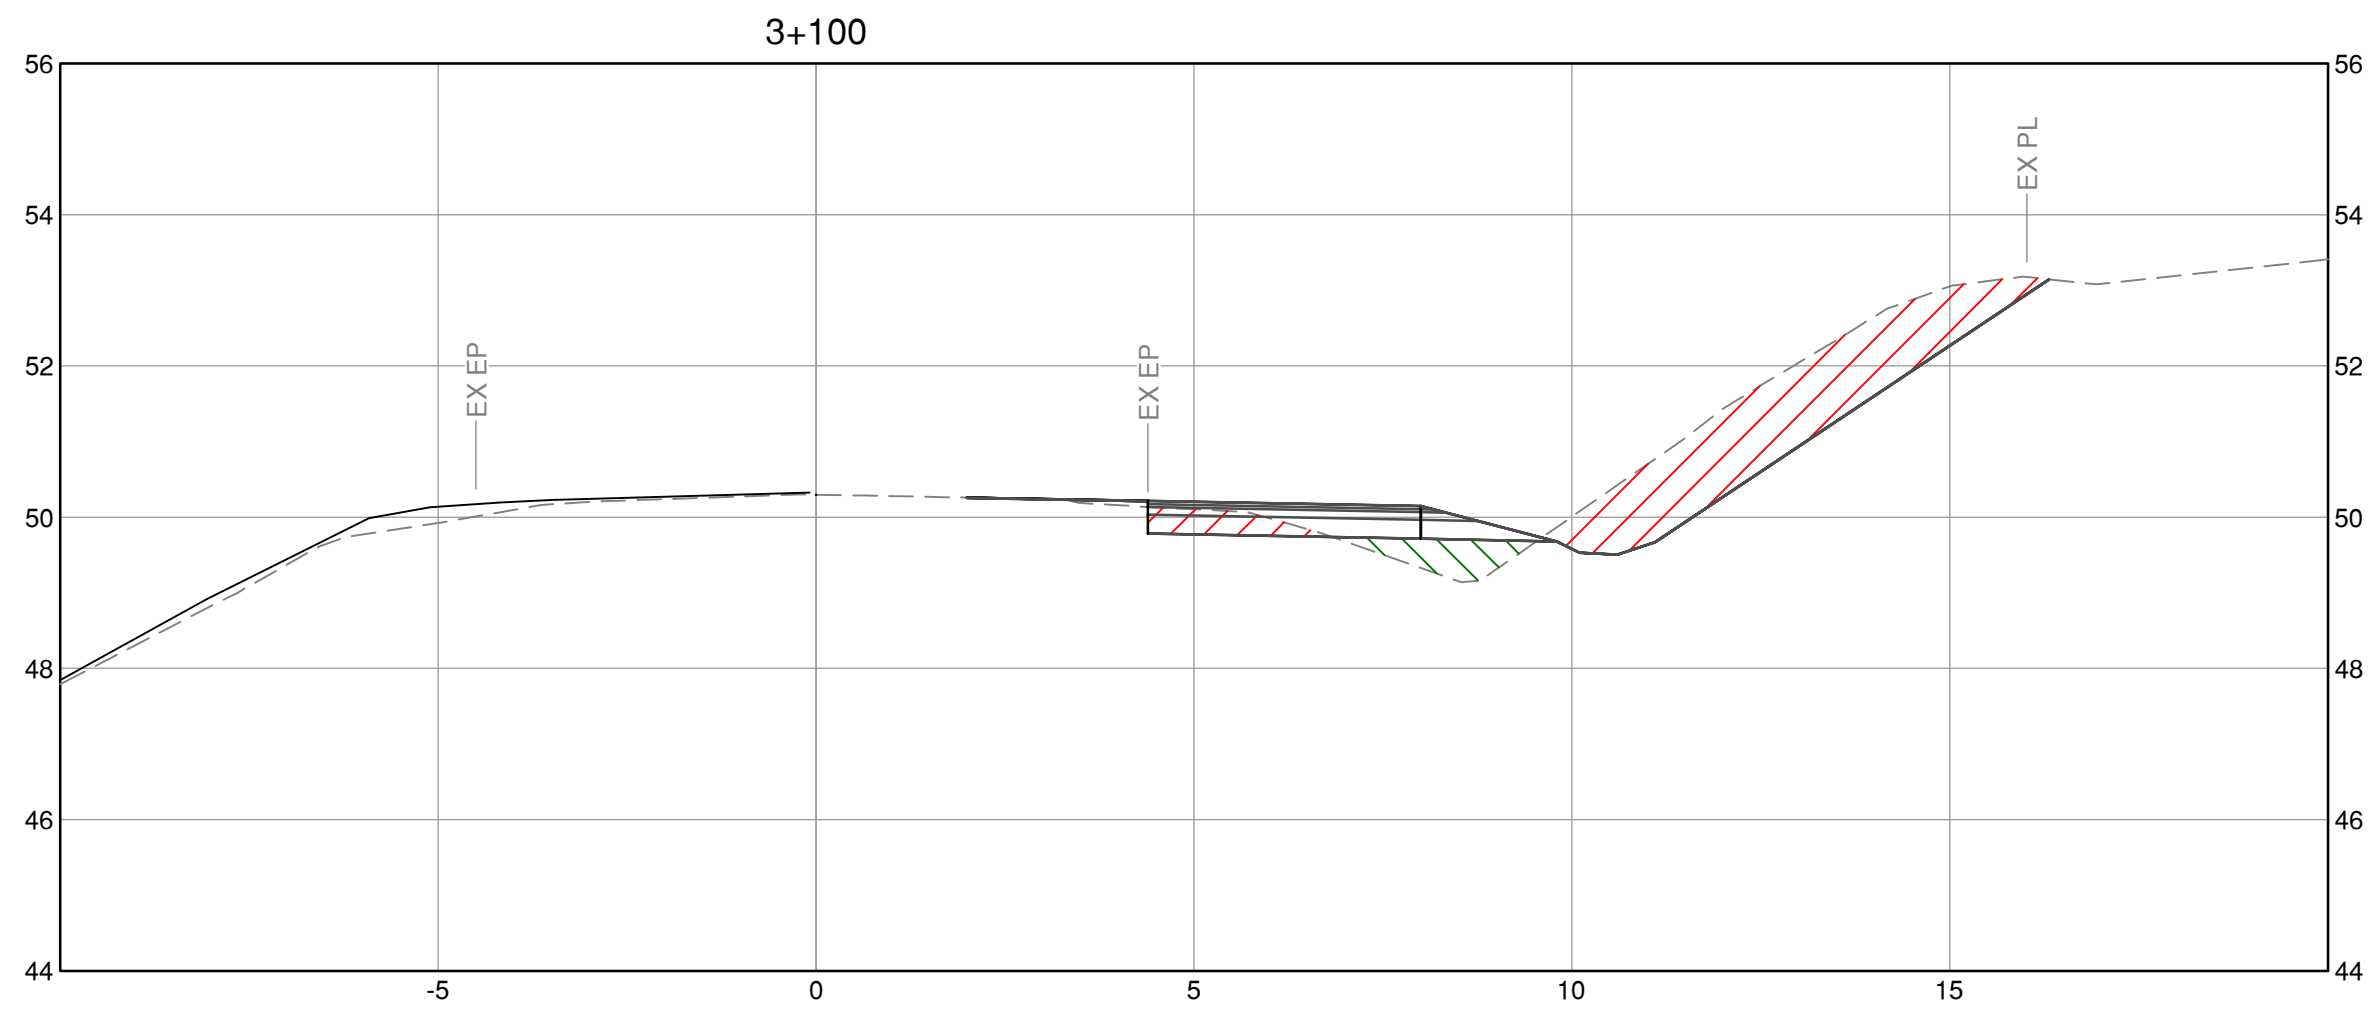

Stantec Consulting Ltd.
400-655 Tyee Road
Victoria BC
V9A 6X5
Tel. 250.388.9161, Fax: 250.382.0514,
www.stantec.com

SEAL

BY	DATE	No.	REVISION			ENG.	No.	DATE	ISSUE



Making a difference...together

Capital Regional District			WILLIS POINT ROAD WIDENING			
DESIGNED	H.L.	SURVEYED	CROSS SECTIONS			
DRAWN	H.L.	DATE				
SCALE HORIZONTAL	1:100	CHECKED	-	CONTRACT NUMBER	DRAWING NUMBER	SHT. No. OF
SCALE VERTICAL	1:100	APPROVED	-			