


Appendix B: Proposed Subdivision Plan

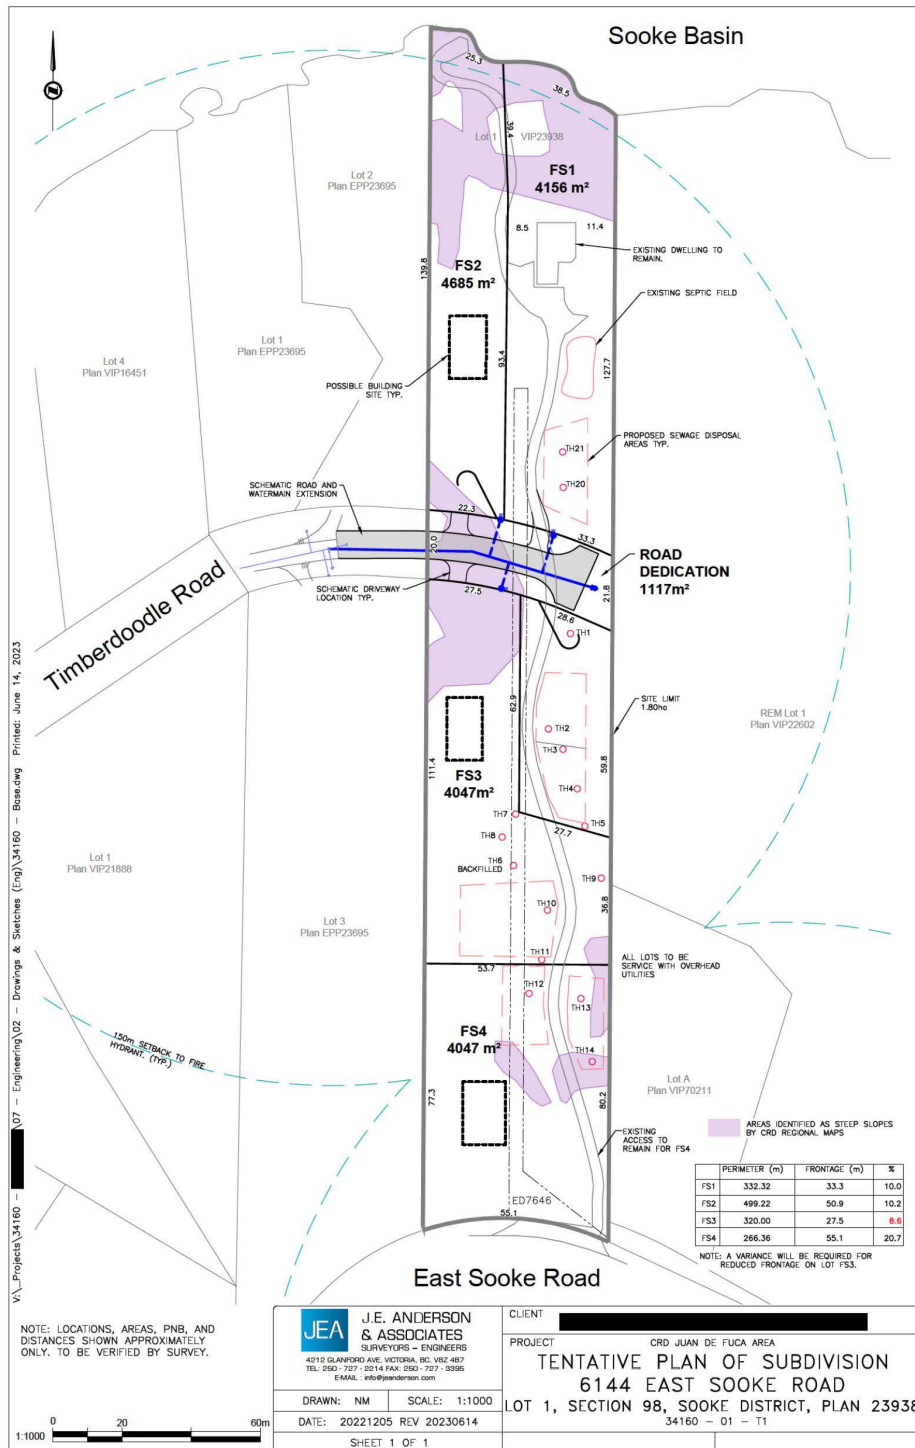

V:\\_Projects\34160 - Engineering\02 - Drawings & Sketches (Eng)\34160 - Base.dwg Printed: June 14, 2023

NOTE: LOCATIONS, AREAS, PNB, AND DISTANCES SHOWN APPROXIMATELY ONLY. TO BE VERIFIED BY SURVEY.

1:1000

0 20 60m

**JEA** J.E. ANDERSON & ASSOCIATES  
 SURVEYORS - ENGINEERS  
 4015 GLENFORD AVE. VICTORIA, BC, V8Z 4B7  
 TEL: 250-727-2514 FAX: 250-727-2599  
 EMAIL: info@jeaanderson.com

DRAWN: NM SCALE: 1:1000  
 DATE: 20221205 REV 20230614

SHEET 1 OF 1

CLIENT: [REDACTED]  
 PROJECT: CRD JUAN DE FUCA ARCA  
**TENTATIVE PLAN OF SUBDIVISION**  
**6144 EAST SOOKE ROAD**  
**LOT 1, SECTION 98, SOOKE DISTRICT, PLAN 23938**  
 34160 - 01 - 11