



CAPITAL REGIONAL DISTRICT

WILLIS POINT ROAD TRUCK CLIMBING LANE



- OPTION 1
- 500m TRUCK CLIMBING LANE
 - 1.5m PAVED SHOULDERS
 - MAXIMUM GRADE 8.5%
 - LENGTH OF ROAD WORK - 675m

- OPTION 2
- 500m ADDED TO LEFT TURN LANE
 - 1.5m PAVED SHOULDERS
 - MAXIMUM GRADE 4.4%
 - LENGTH OF ROAD WORK- 485m

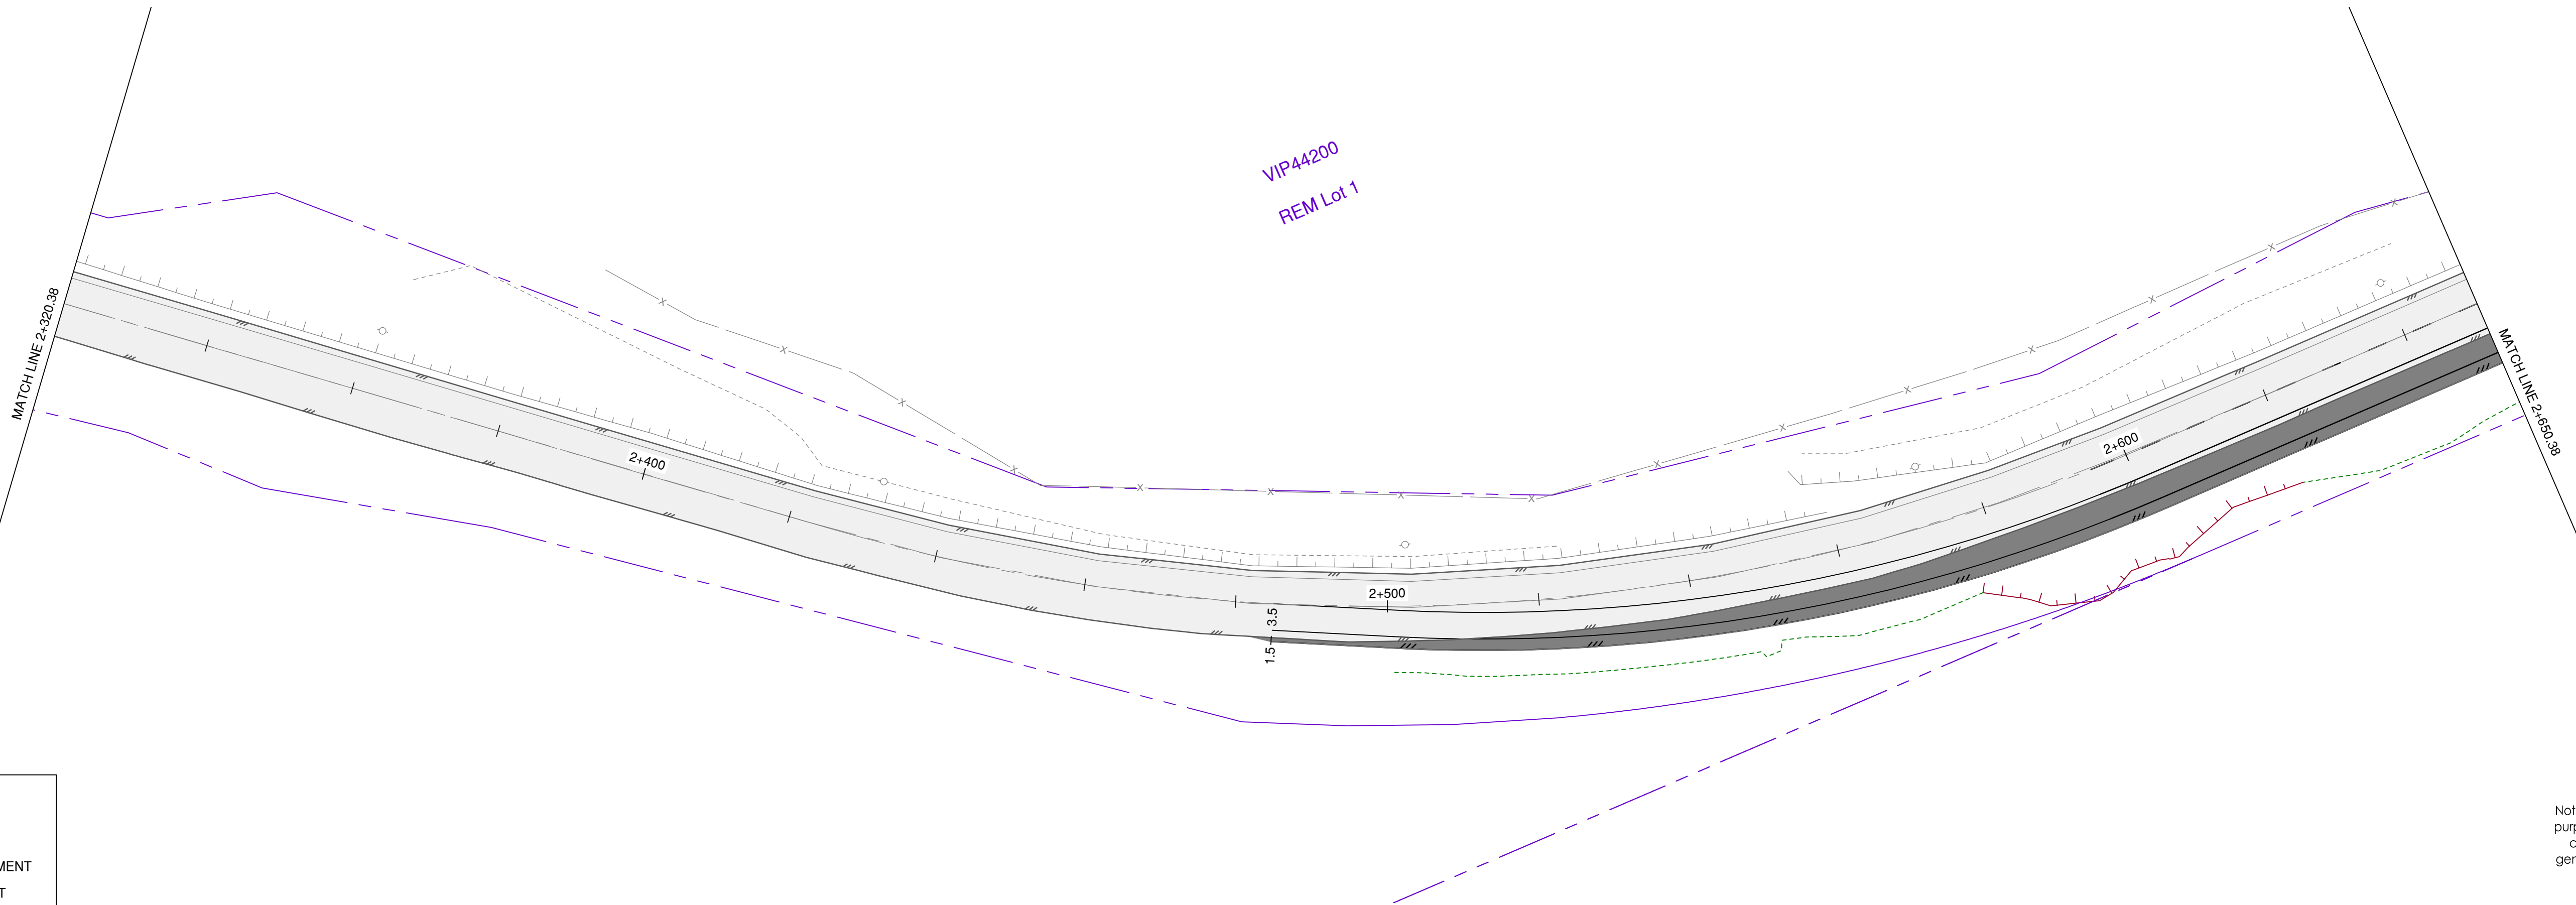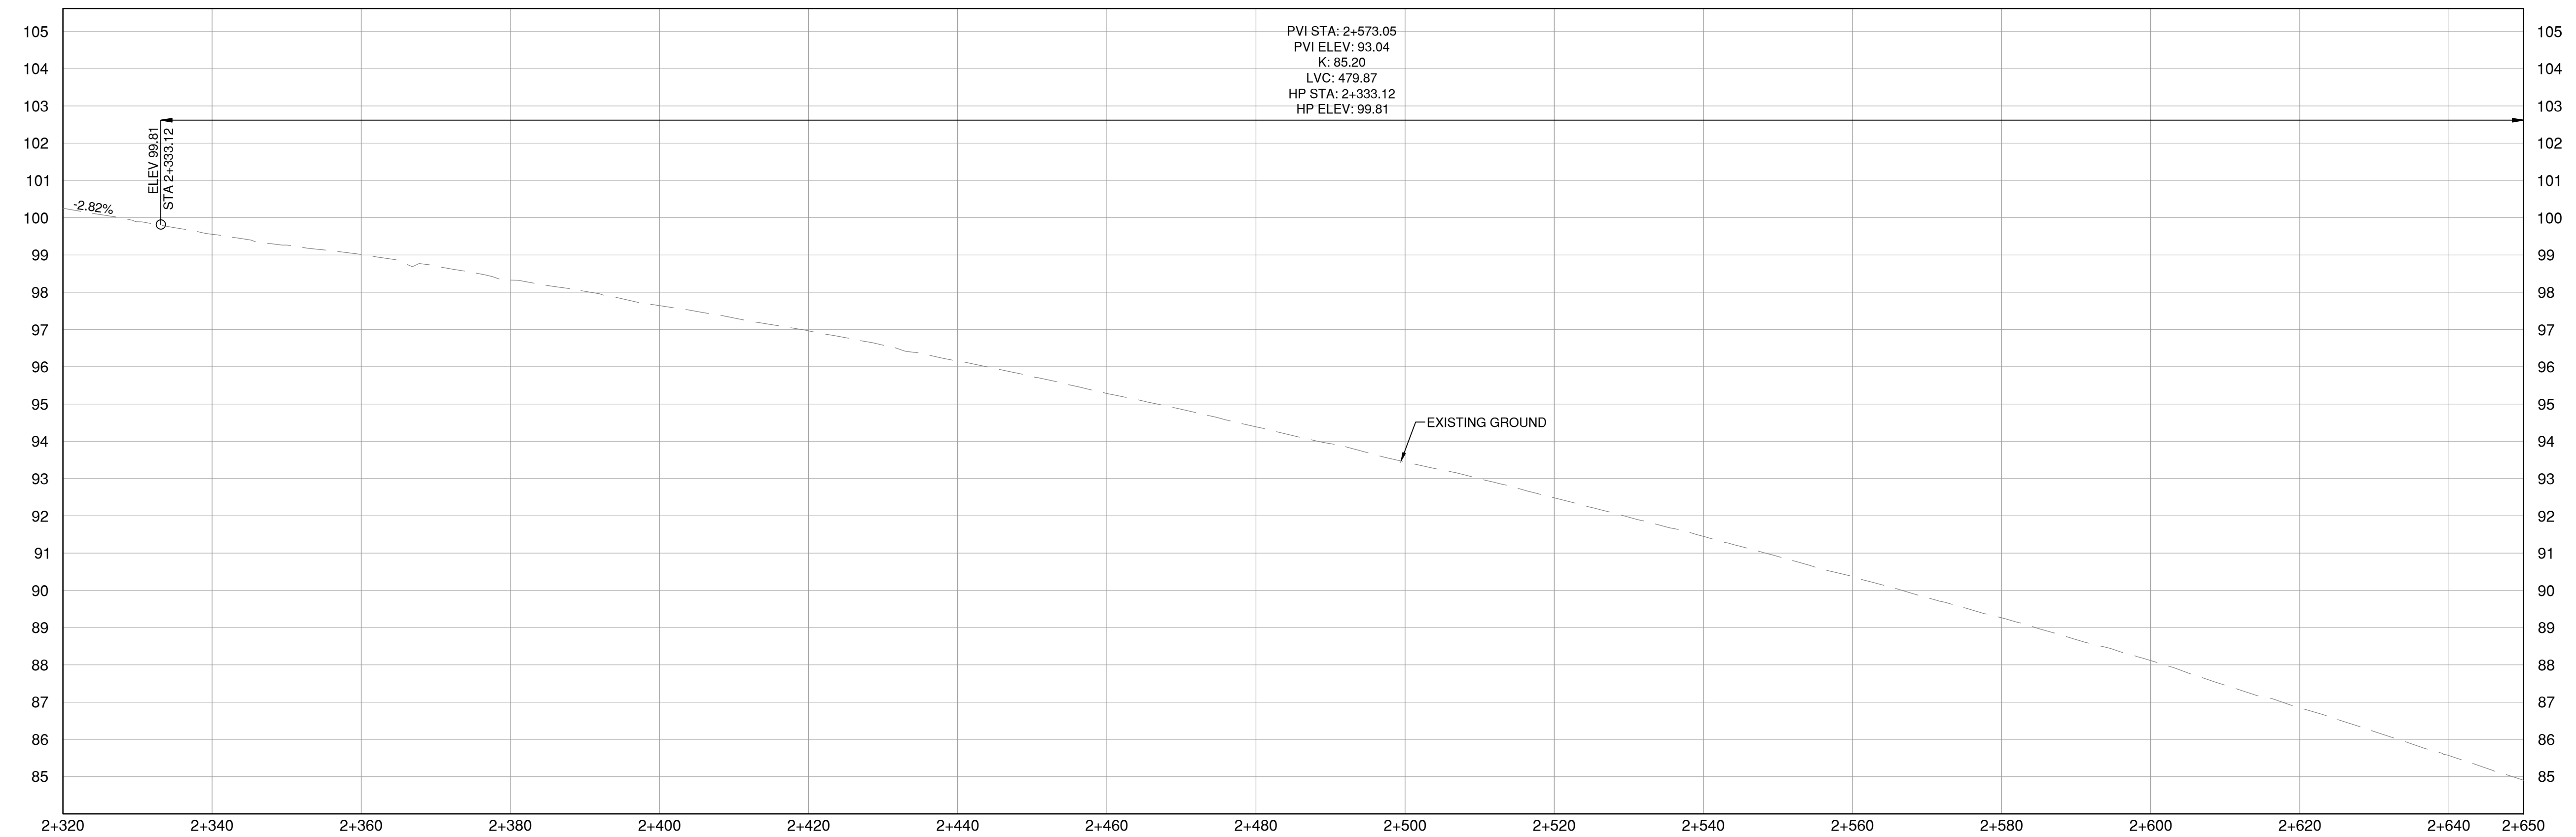

LEGEND

- EXISTING PAVEMENT
- NEW PAVEMENT
- TOP OF CUT
- BOTTOM OF FILL

**PRELIMINARY
NOT FOR
CONSTRUCTION**

Not for permits, pricing or other official purposes. This document has not been completed or checked and is for general information or comment only.

VERT. 1:100
HORIZ. 1:500

CAD FILE: V:\1172\Drawings\Drawings\current\20288\plan_options.dwg
DATE: 2019.10.29
USER: JLM





Stantec
Stantec Consulting Ltd.
400-655 Tyee Road
Victoria BC
V9A 6X5
Tel. 250.388.9161, Fax. 250.382.0514,
www.stantec.com

SEAL								
BY	DATE	No.	REVISION		ENG.	No.	DATE	ISSUE



Making a difference...together

Capital Regional District			WILLIS POINT ROAD WIDENING		
DESIGNED	H.L.	SURVEYED	OPTION 1 STA. 2+495 TO STA. 2+650		
DRAWN	H.L.	DATE 2019.10.29			
SCALE HORIZONTAL	1:500	CHECKED -	CONTRACT NUMBER -	DRAWING NUMBER C1-01	ISSUE
SCALE VERTICAL	1:100	APPROVED -	SHT. No. OF		

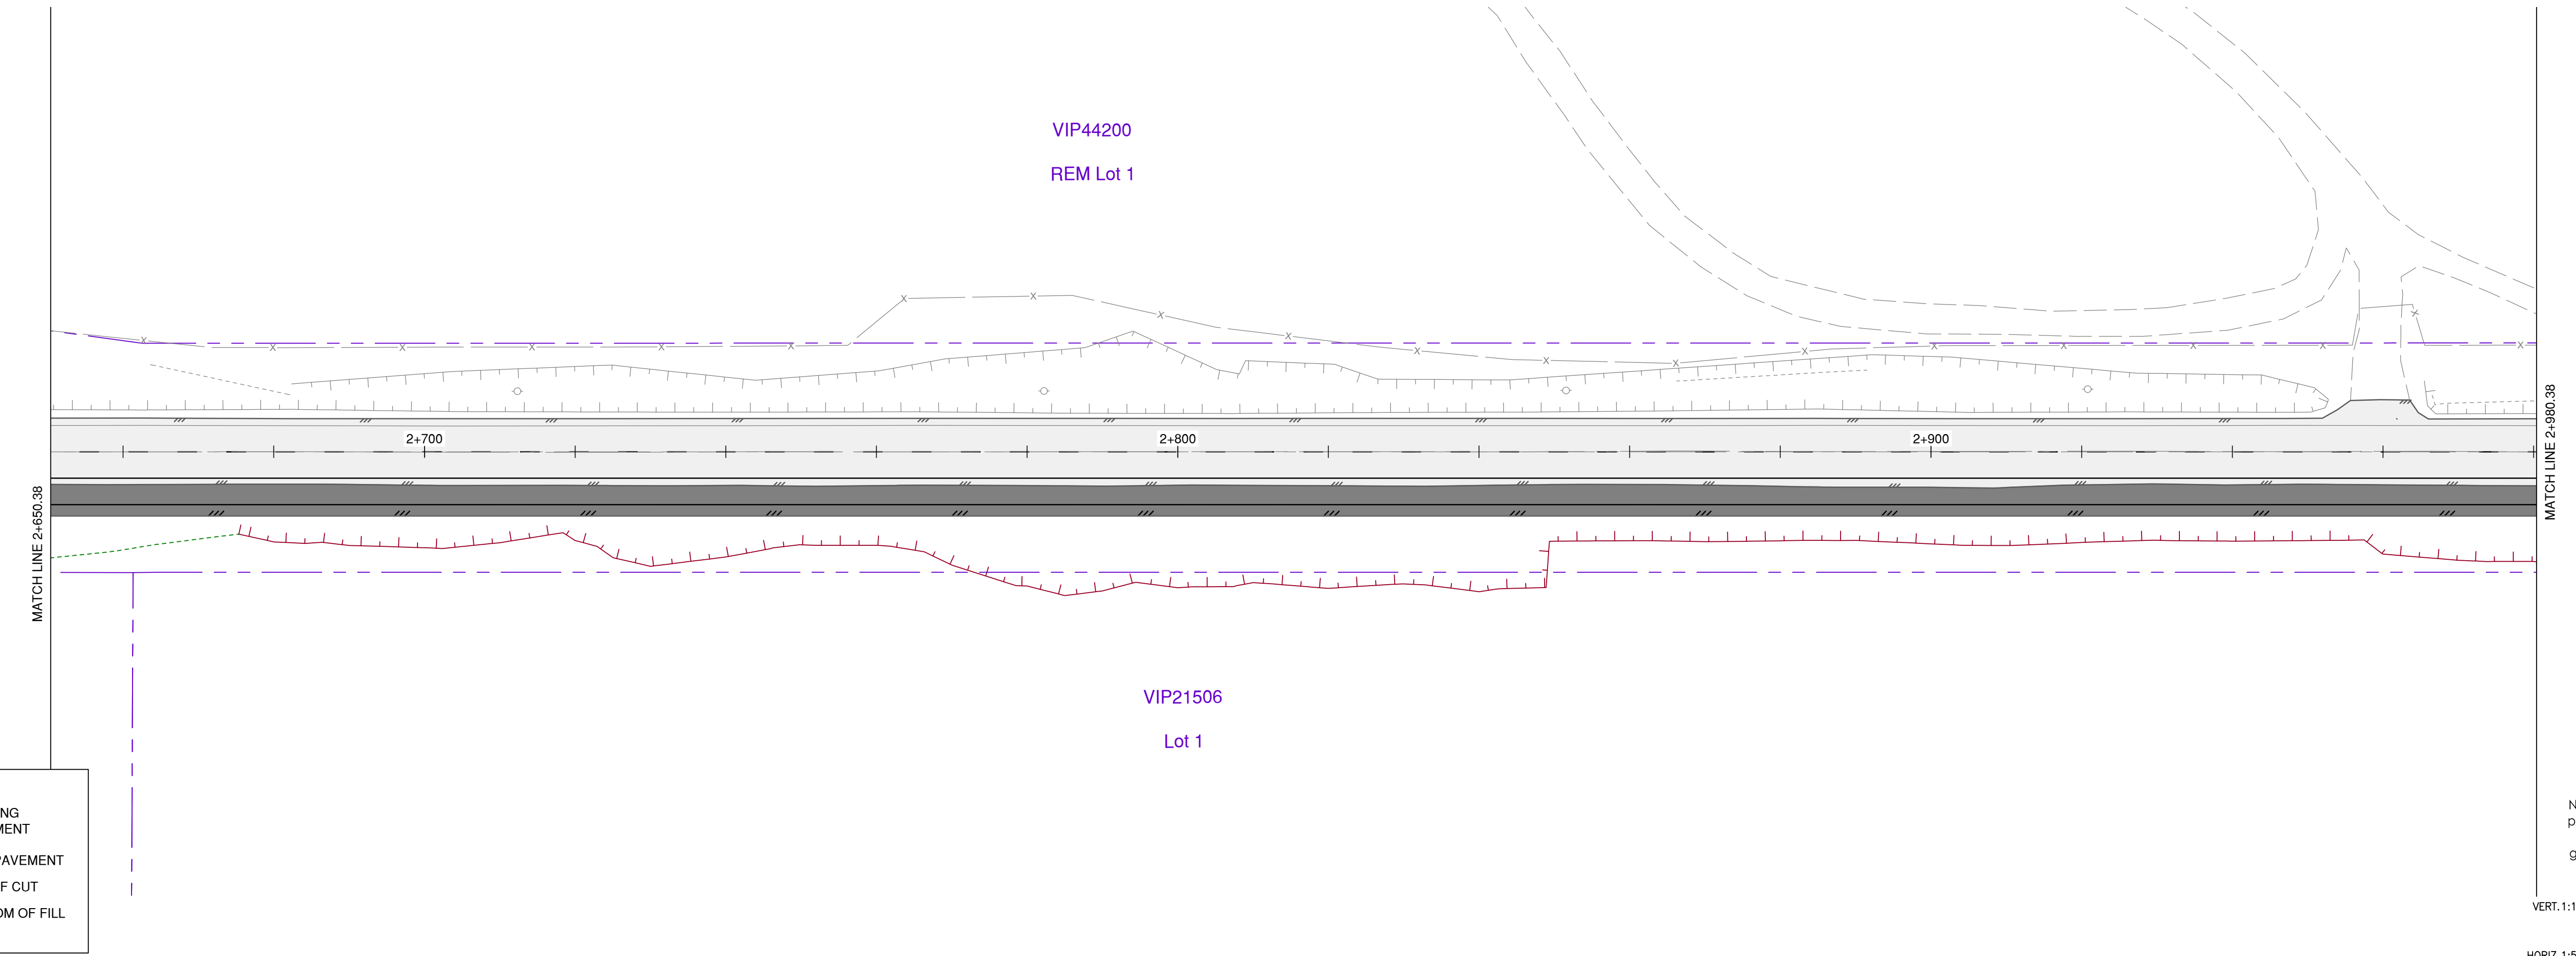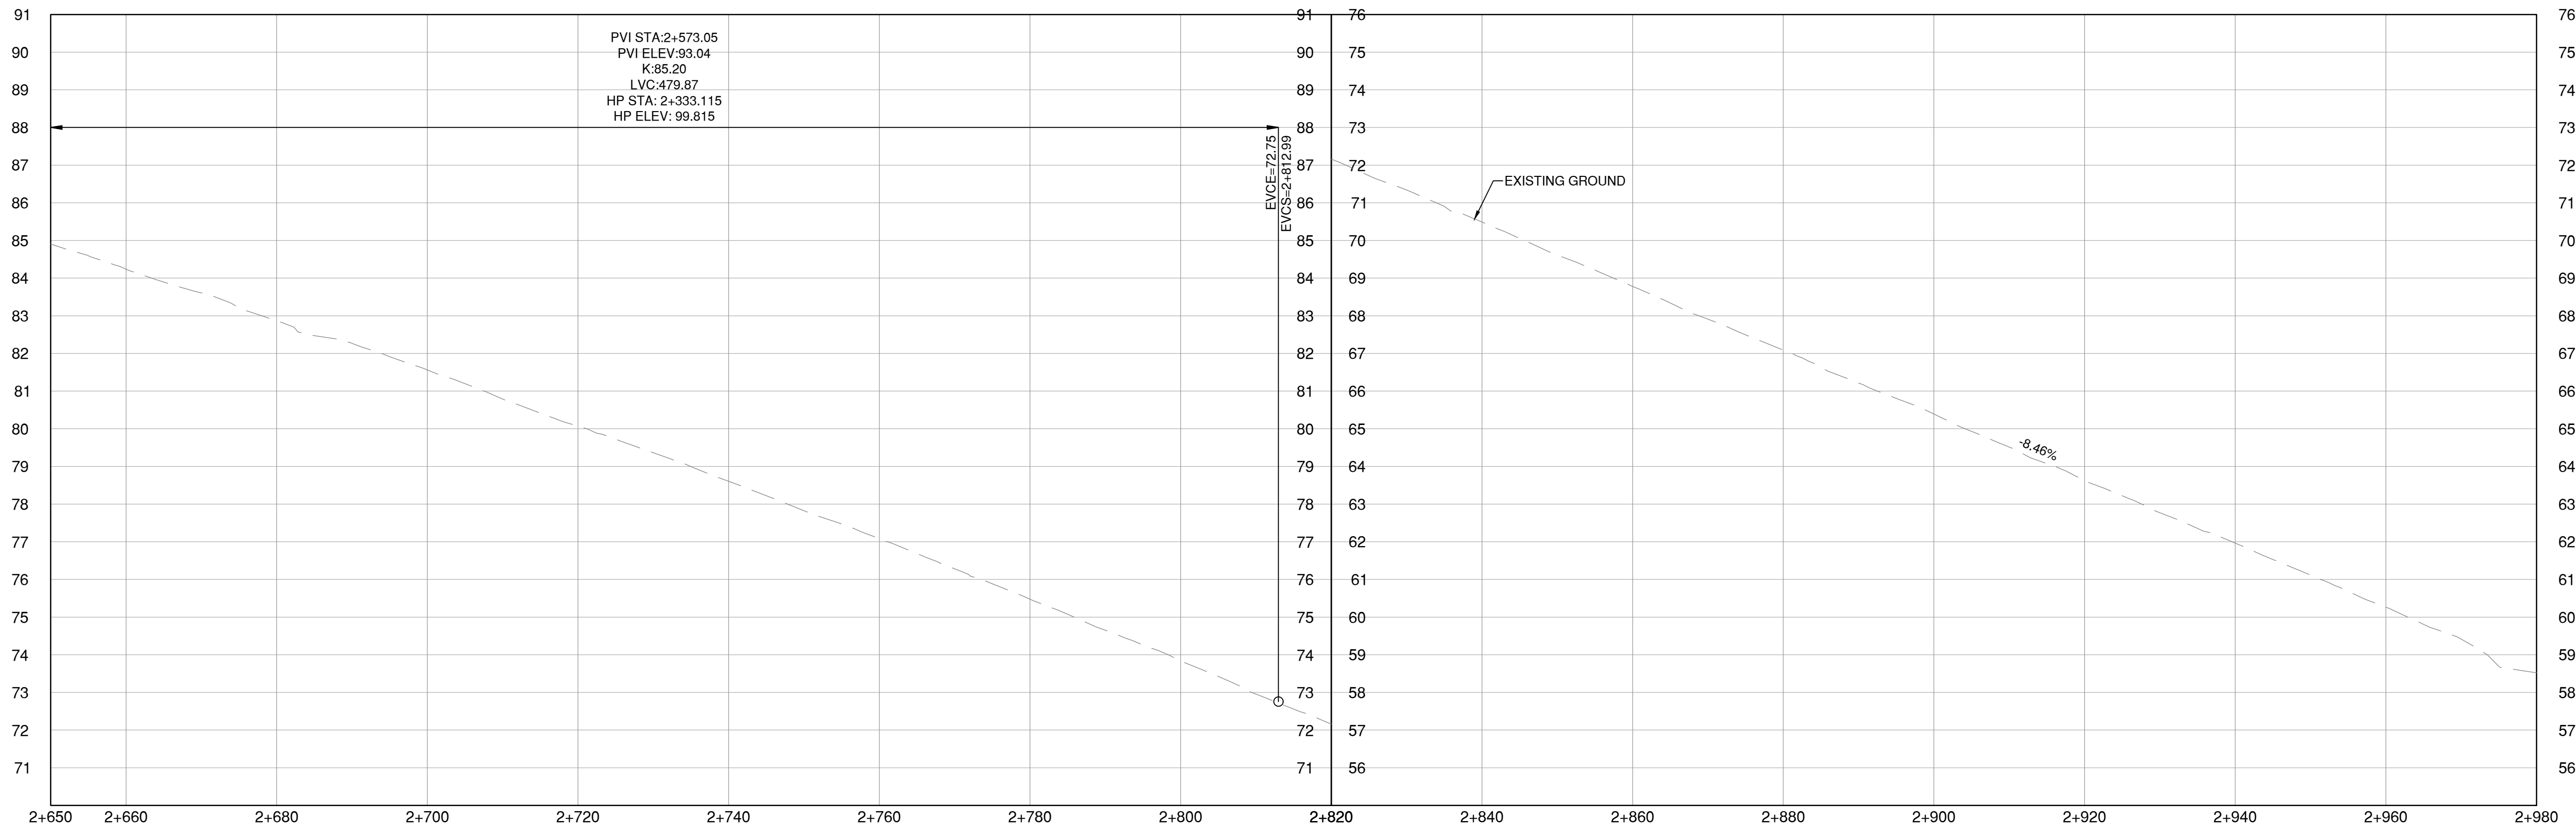

LEGEND

EXISTING PAVEMENT

NEW PAVEMENT

TOP OF CUT

BOTTOM OF FILL

**PRELIMINARY
NOT FOR
CONSTRUCTION**

Not for permits, pricing or other official purposes. This document has not been completed or checked and is for general information or comment only.

VERT. 1:100

0

1

3

5m

HORIZ. 1:500

0

5

15

25m

Stantec

Stantec Consulting Ltd.
400-655 Tyeo Road
Victoria BC
V9A 6X5
Tel. 250.388.9161, Fax. 250.382.0514,
www.stantec.com



SEAL

BY	DATE	No.	REVISION	ENG.	No.	DATE	ISSUE		

CRD


Making a difference...together

Capital Regional District			WILLIS POINT ROAD WIDENING	
DESIGNED	H.L.	SURVEYED	OPTION 1	
DRAWN	H.L.	DATE	STA. 2+650 TO STA. 2+980	
SCALE HORIZONTAL	1:500	CHECKED	-	
SCALE VERTICAL	1:100	APPROVED	-	
CONTRACT NUMBER	-	DRAWING NUMBER	C1-02	ISSUE
			SHT. No. OF	

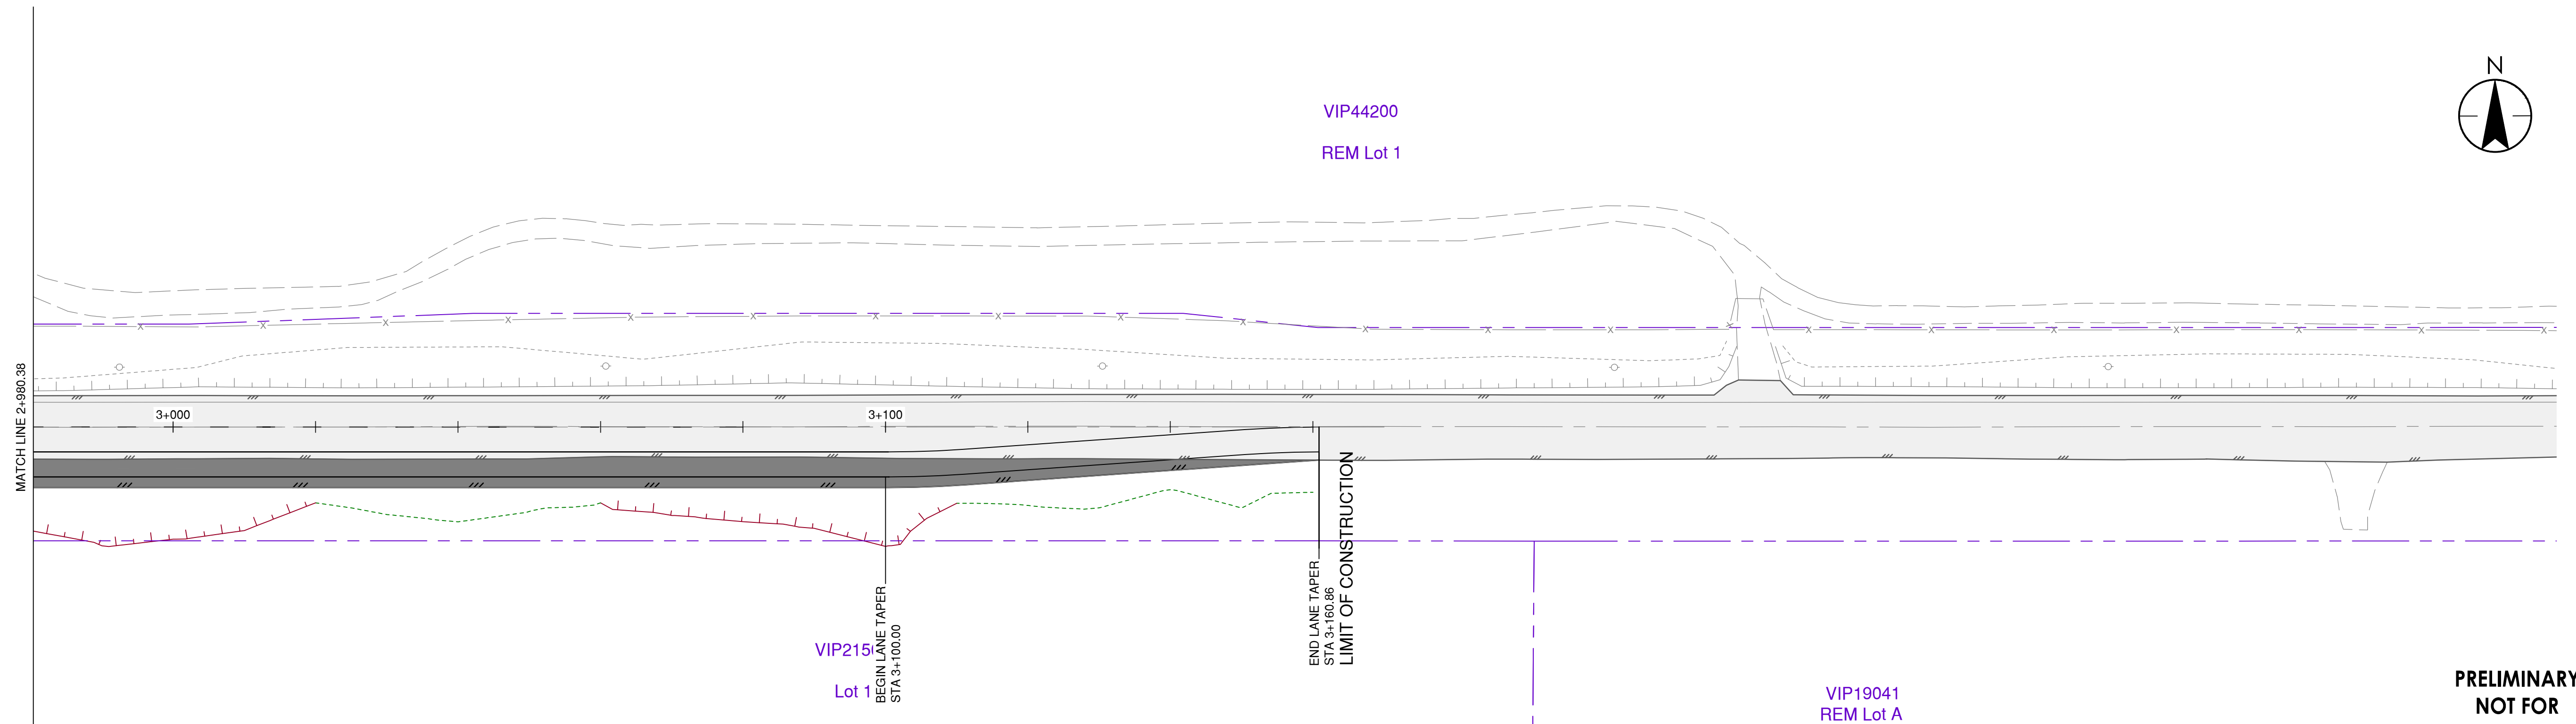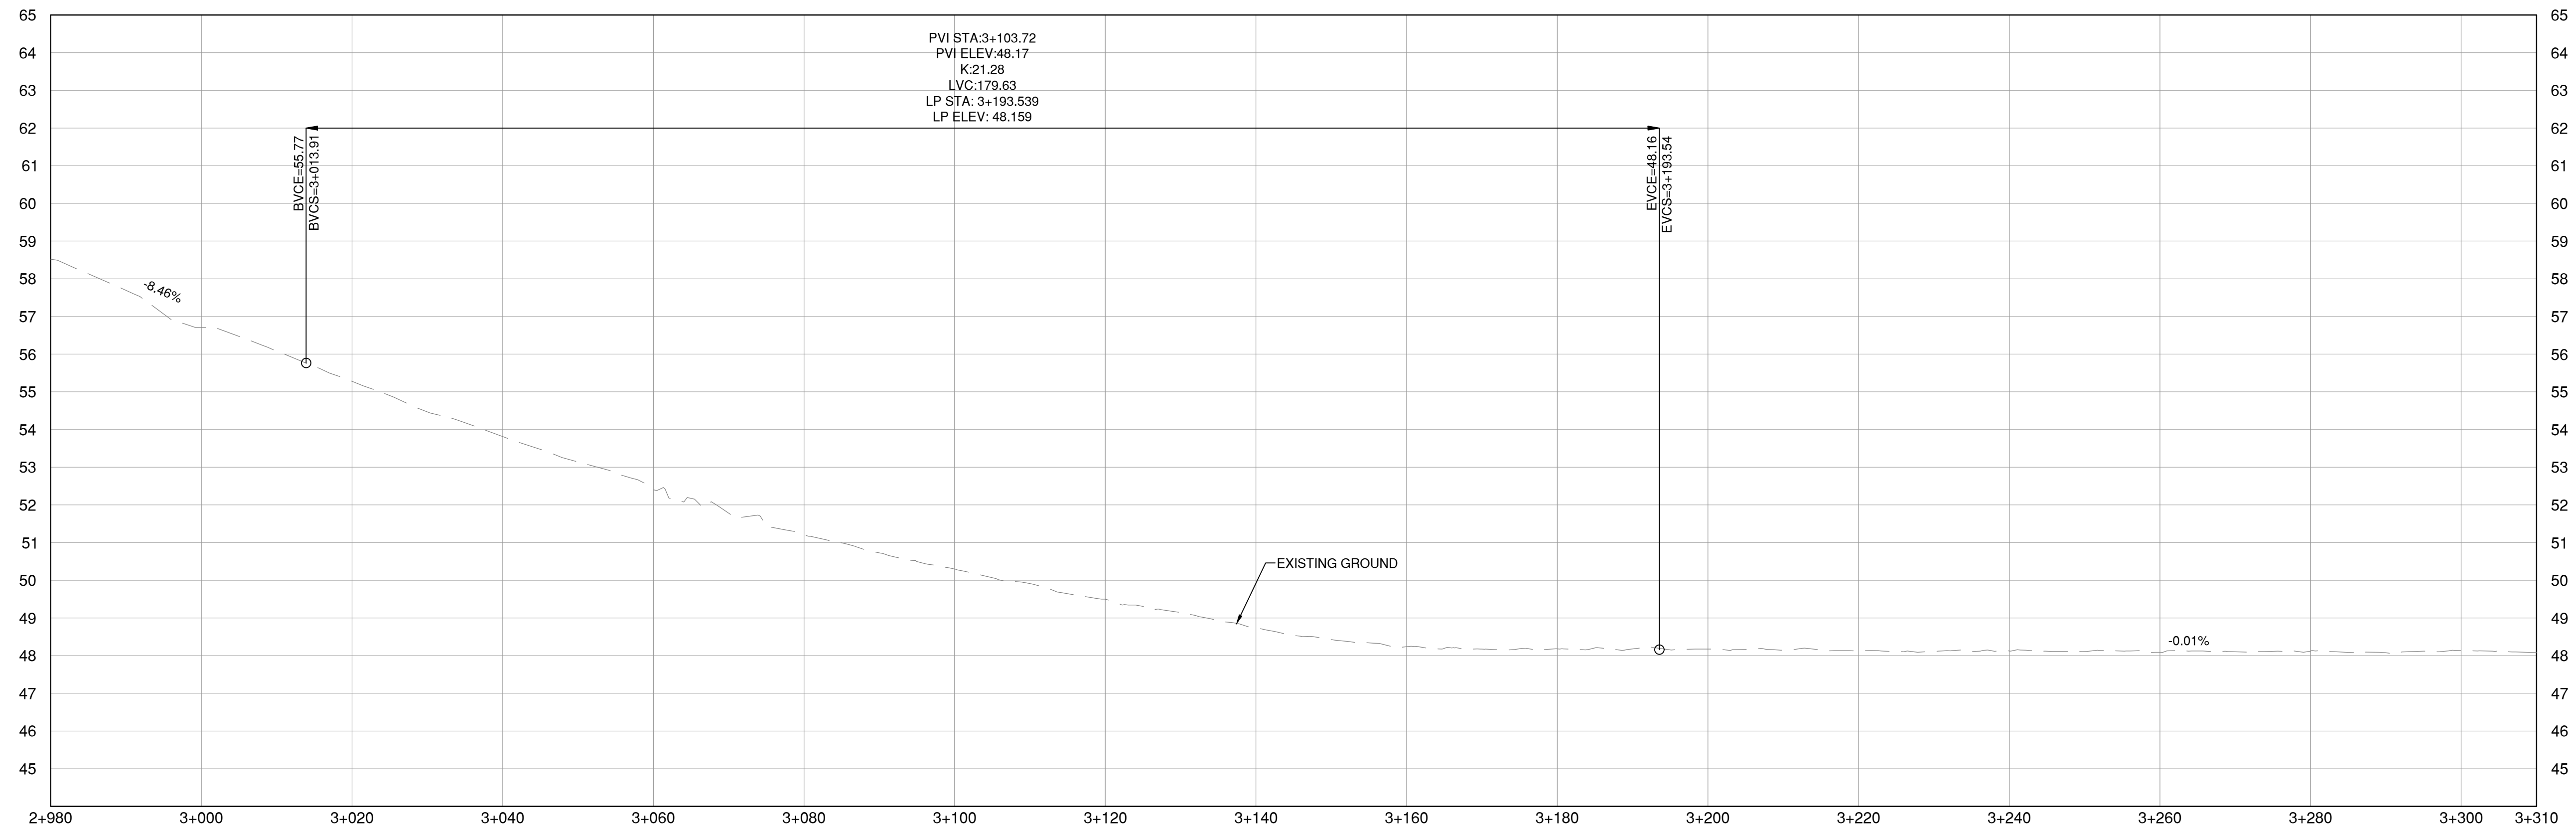


LEGEND

- EXISTING PAVEMENT
- NEW PAVEMENT
- TOP OF CUT
- BOTTOM OF FILL

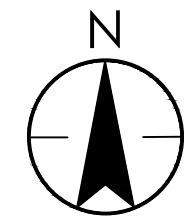

**PRELIMINARY
NOT FOR
CONSTRUCTION**

Not for permits, pricing or other official purposes. This document has not been completed or checked and is for general information or comment only.

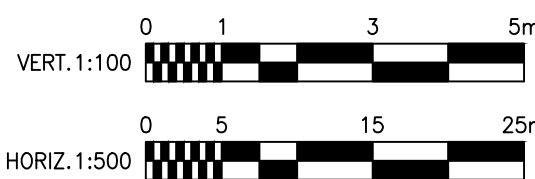

CAD FILE: V:\1172\Drawings\11720886.dwg; current: 2019.10.29; plot: 2019.10.29; user: JEFF; PLOT: 2019.10.29; printer: HP DesignJet 2400



Stantec Consulting Ltd.
400-655 Yee Road
Victoria BC
V9A 6X5
Tel. 250.388.9161, Fax. 250.382.0514,
www.stantec.com



SEAL

BY	DATE	No.	REVISION			ENG.	No.	DATE	ISSUE




Making a difference...together

Capital Regional District			WILLIS POINT ROAD WIDENING			
DESIGNED	H.L.	SURVEYED	OPTION 1 STA. 2+980 TO STA. 3+160			
DRAWN	H.L.	DATE				
SCALE HORIZONTAL	1:500	CHECKED	-	CONTRACT NUMBER	-	DRAWING NUMBER C1-03
SCALE VERTICAL	1:100	APPROVED	-	ISSUE		SHT. No. OF

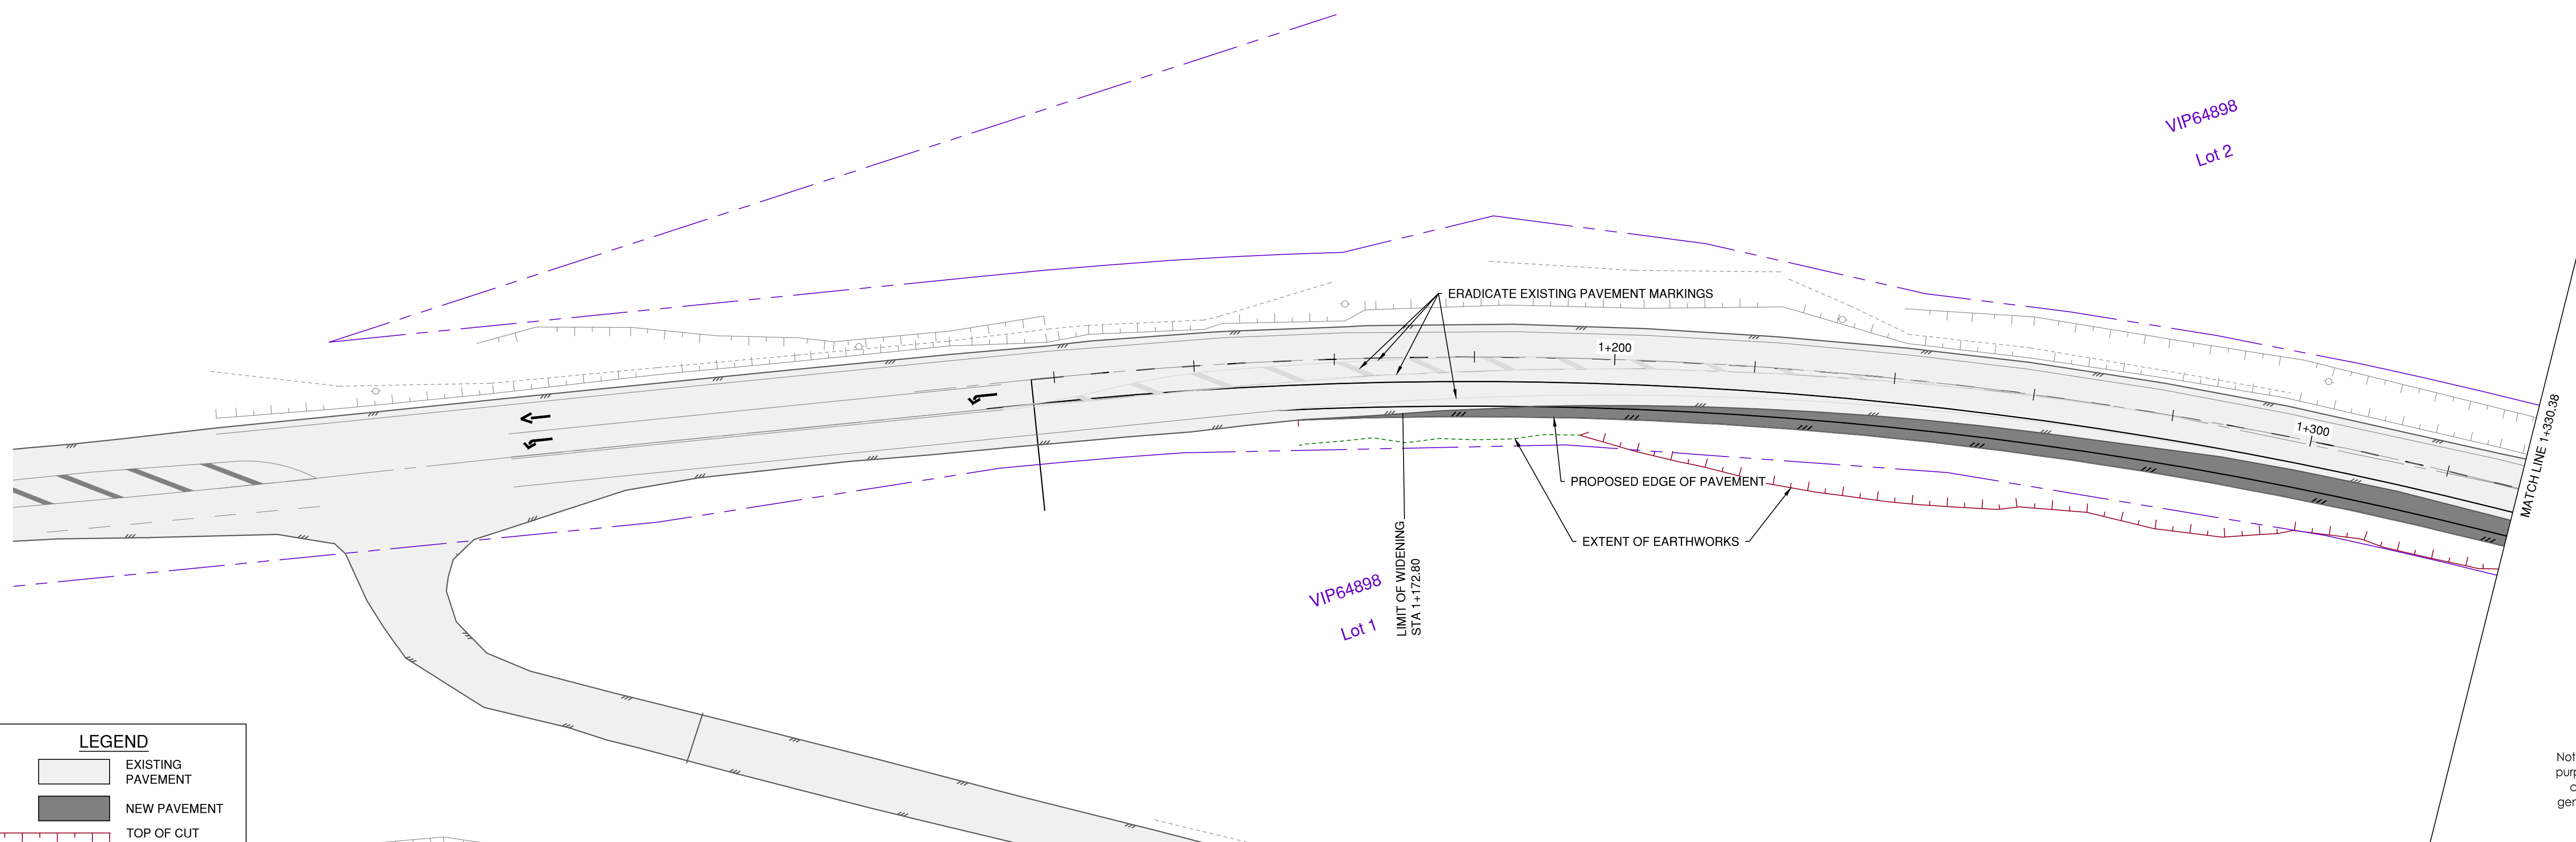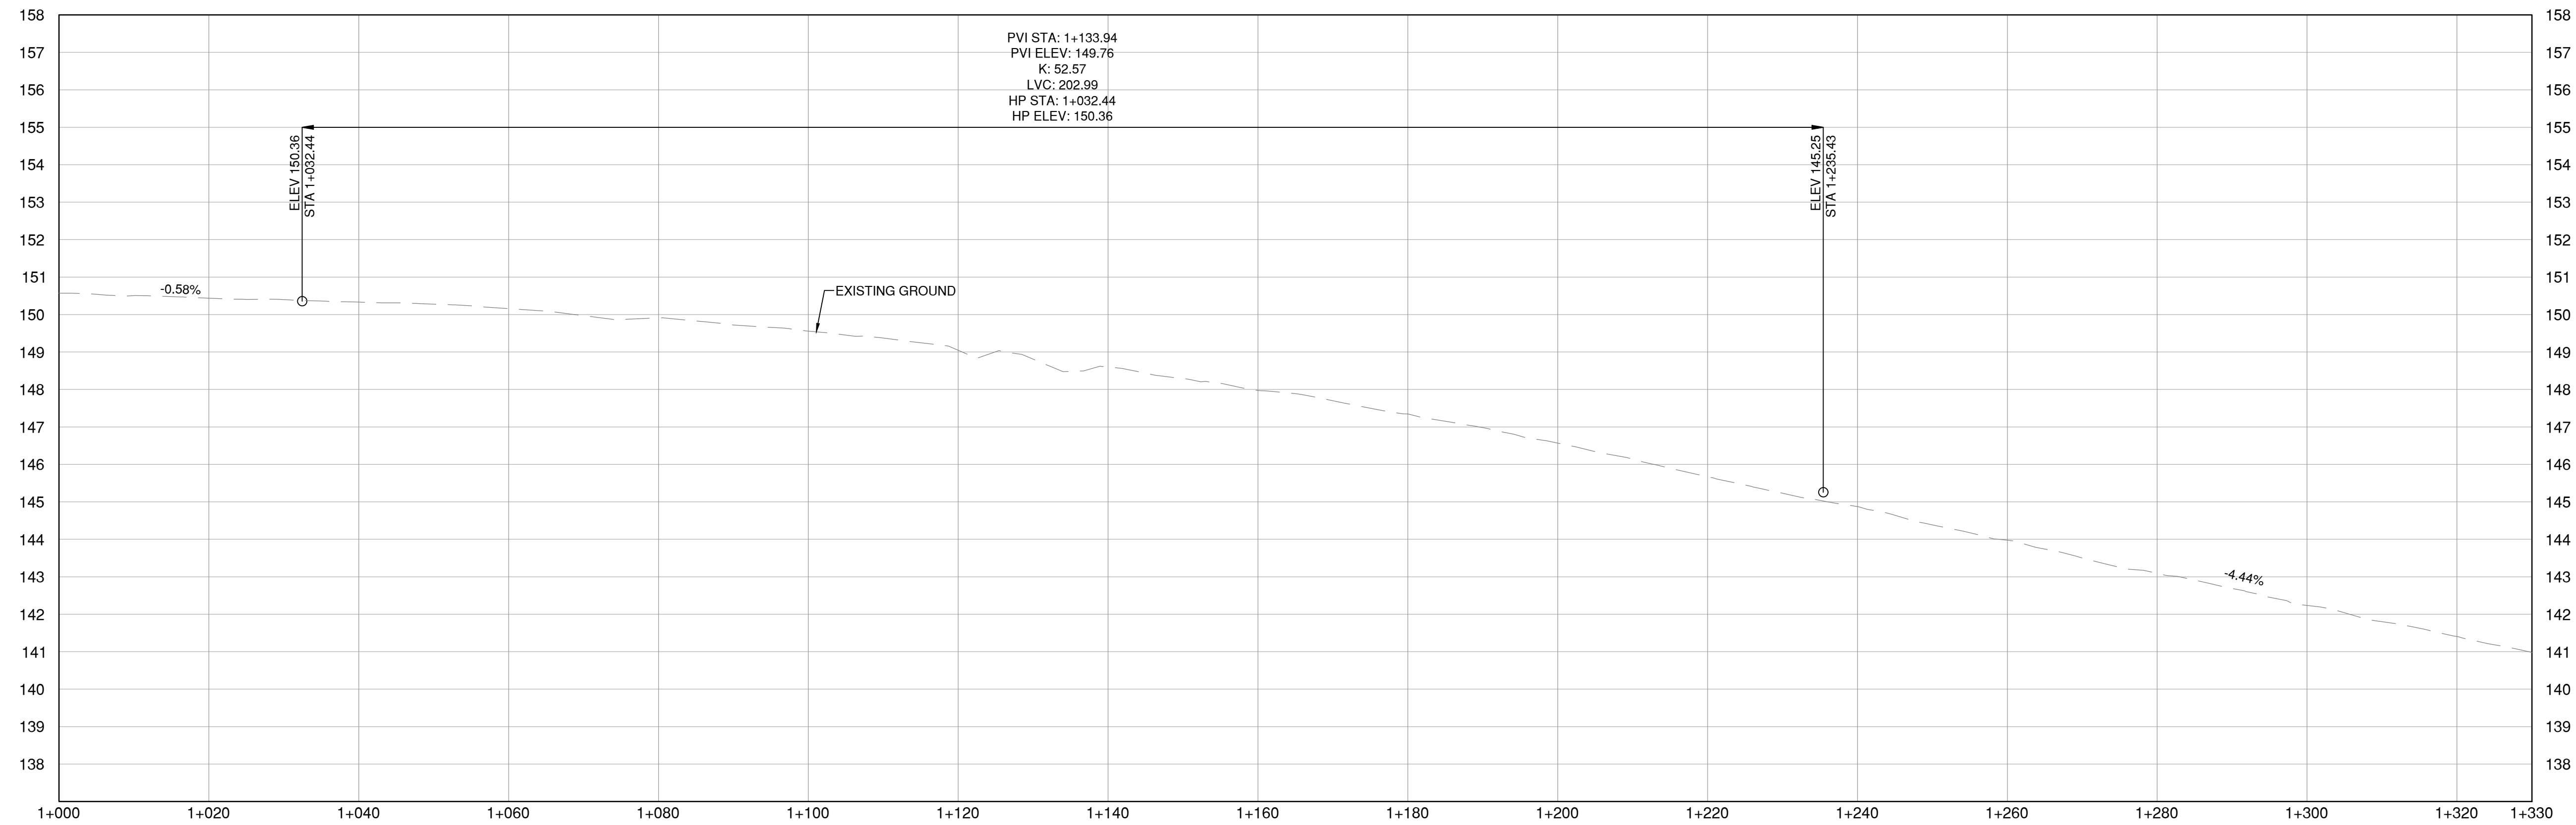

LEGEND

- EXISTING PAVEMENT
- NEW PAVEMENT
- TOP OF CUT
- BOTTOM OF FILL

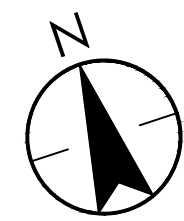

**PRELIMINARY
NOT FOR
CONSTRUCTION**

Not for permits, pricing or other official purposes. This document has not been completed or checked and is for general information or comment only.



CAD FILE: V:\1117\Projects\117208864_drawings_current\20208864_plan_options.dwg
UNLESS OTHERWISE SPECIFIED, ALL DIMENSIONS ARE IN METERS



Stantec Consulting Ltd.
400-655 Tyee Road
Victoria BC
V9A 6X5
Tel. 250.388.9161, Fax. 250.382.0514,
www.stantec.com



SEAL

BY	DATE	No.	REVISION			ENG.	No.	DATE	ISSUE



Making a difference...together

Capital Regional District			WILLIS POINT ROAD WIDENING									
DESIGNED	H.L.	SURVEYED		OPTION 2 STA. 1+170 TO STA. 1+330								
DRAWN	H.L.	DATE 2020.07.31										
SCALE HORIZONTAL	1:500	CHECKED -		CONTRACT NUMBER -			DRAWING NUMBER C2-01		ISSUE		SHT. No. OF	
SCALE VERTICAL	1:100	APPROVED -										

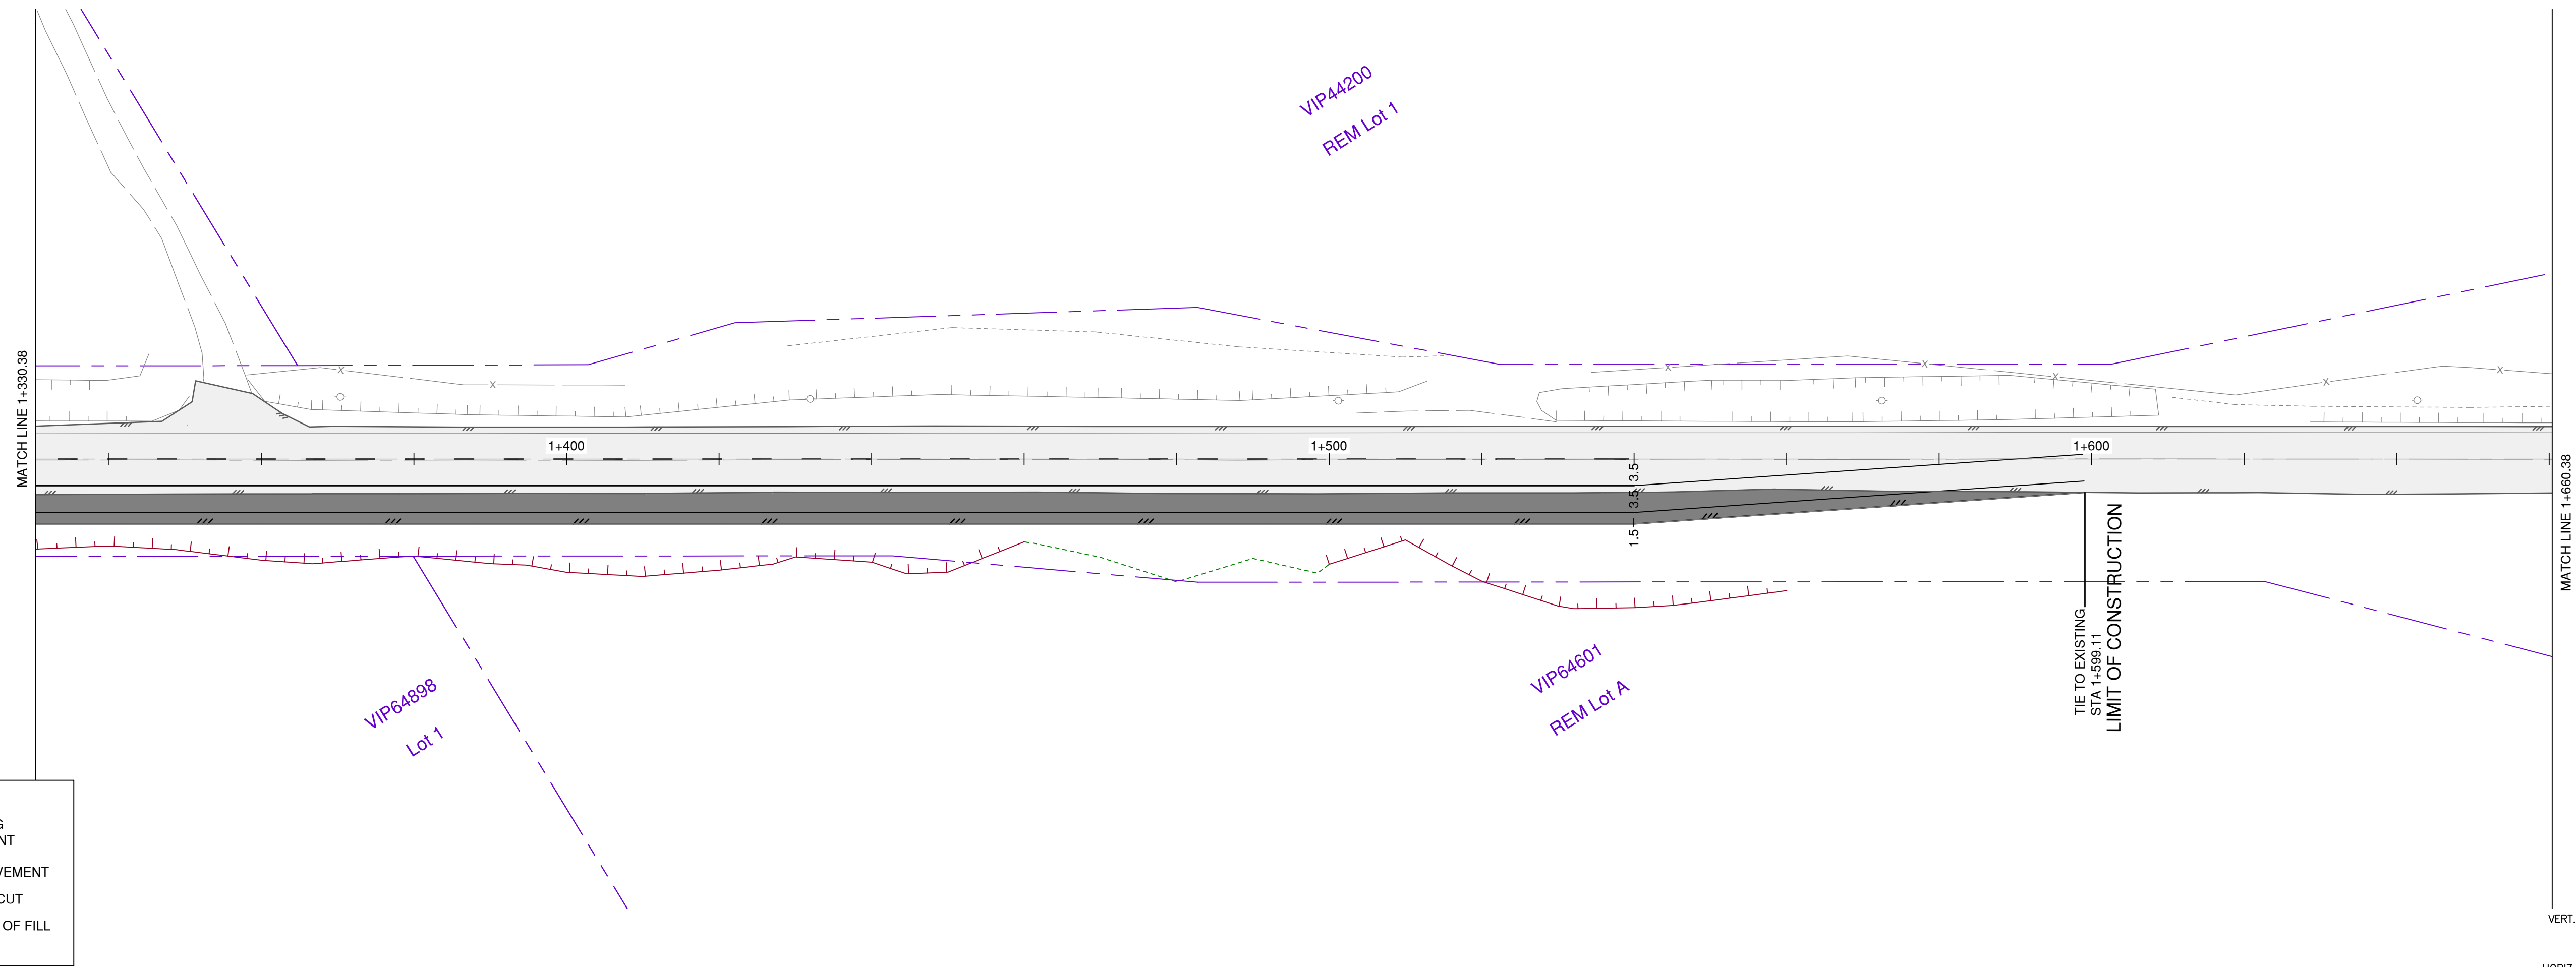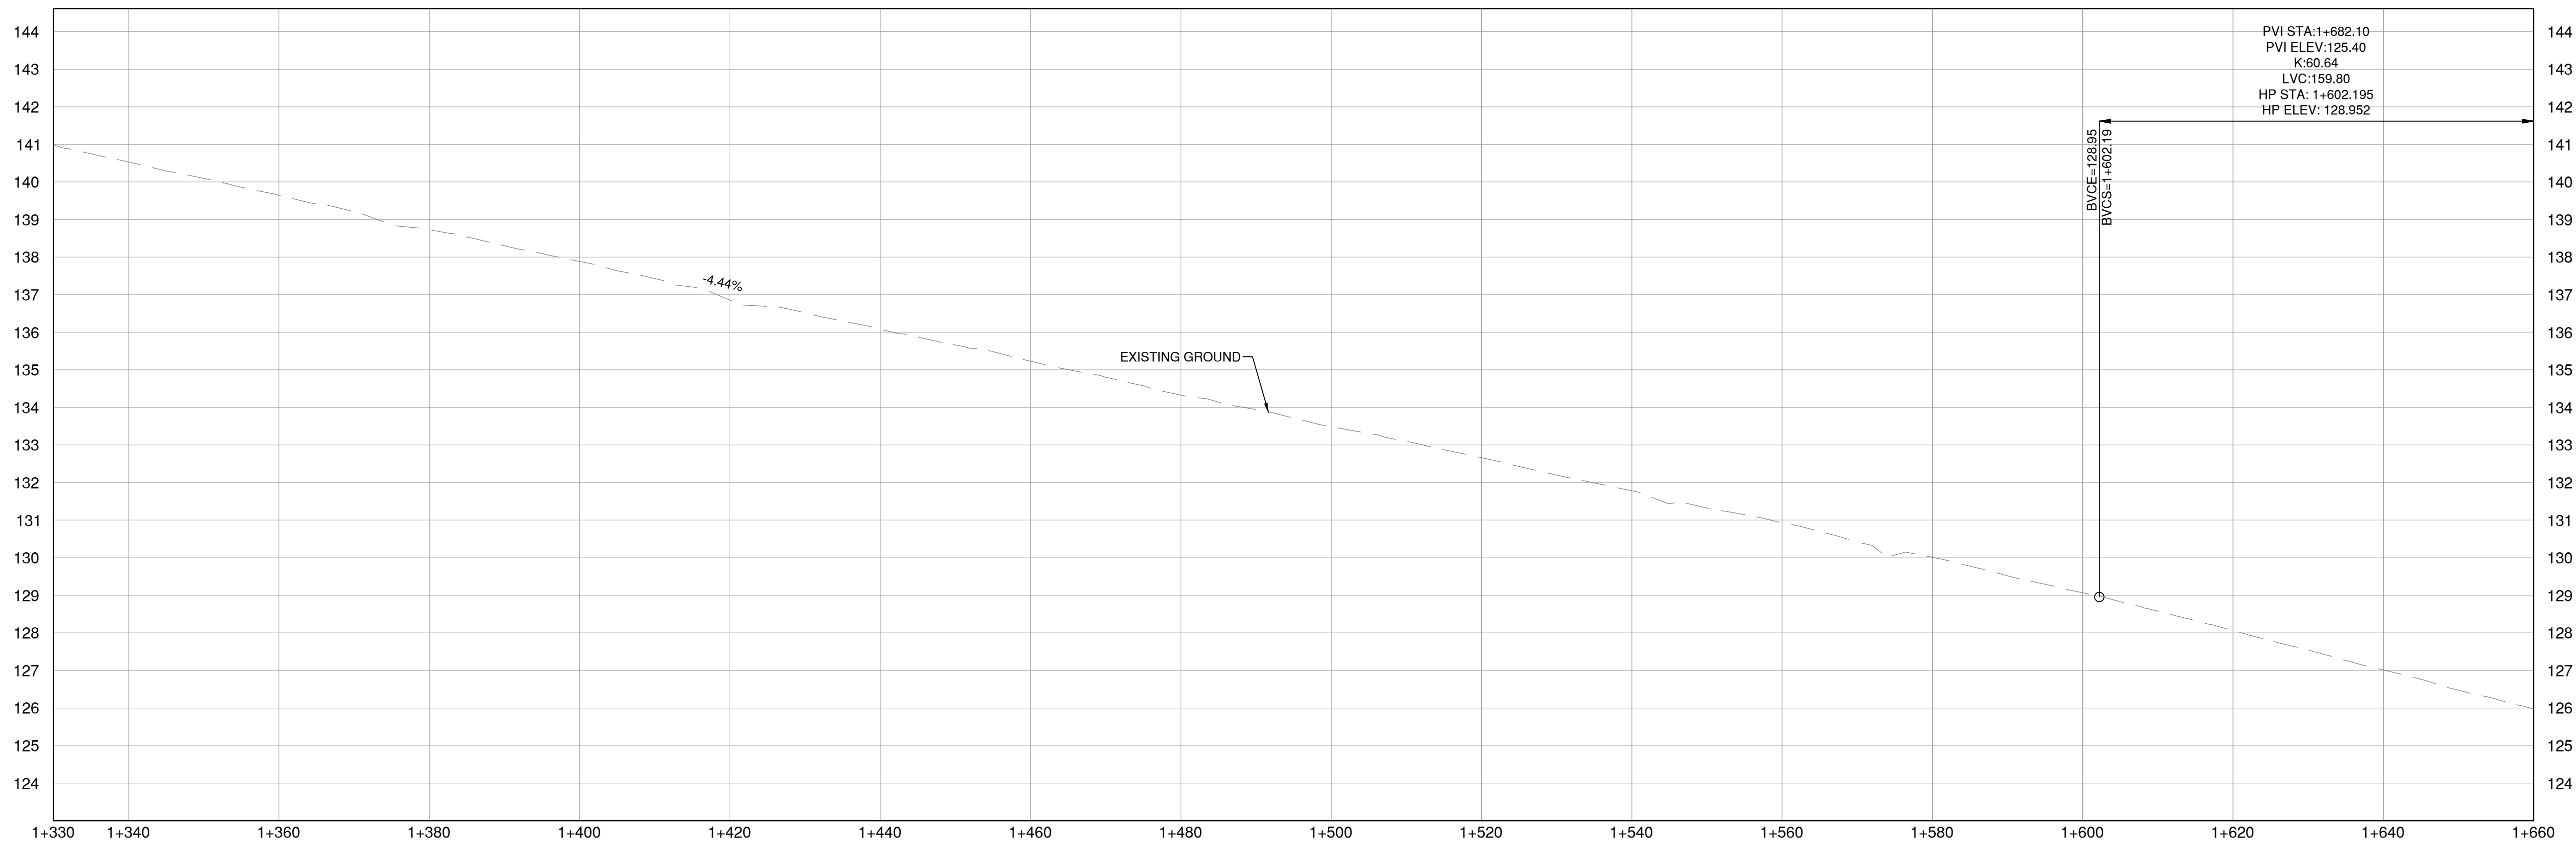

LEGEND

- EXISTING PAVEMENT
- NEW PAVEMENT
- TOP OF CUT
- BOTTOM OF FILL

**PRELIMINARY
NOT FOR
CONSTRUCTION**

Not for permits, pricing or other official purposes. This document has not been completed or checked and is for general information or comment only.

VERT. 1:100
HORIZ. 1:500

CAD FILE: V:\1172\Drawings\11720886.dwg; current: 2019.10.29; plot: options.dwg
PLOT FILE: V:\1172\Drawings\11720886.dwg; current: 2019.10.29; plot: options.dwg

Stantec Consulting Ltd.
400-655 Tyee Road
Victoria BC
V9A 6X5
Tel. 250.388.9161, Fax. 250.382.0514,
www.stantec.com

SEAL								
BY	DATE	No.	REVISION		ENG.	No.	DATE	ISSUE

Making a difference...together

Capital Regional District			WILLIS POINT ROAD WIDENING					
DESIGNED	H.L.	SURVEYED	OPTION 2 STA. 1+330 TO STA. 1+600					
DRAWN	H.L.	DATE 2019.10.29						
SCALE HORIZONTAL	1:500	CHECKED -	CONTRACT NUMBER -	DRAWING NUMBER C2-02	ISSUE	SHT. No. OF		
SCALE VERTICAL	1:100	APPROVED -						